


Notes

Do not scale drawings
 All dimensions to be checked on site, Architect to be advised of any variation between the drawings and site conditions
 Errors to be reported immediately to the Architect
 To be read in conjunction with the specification and all relevant Architects, Services and Structural Engineers Drawings

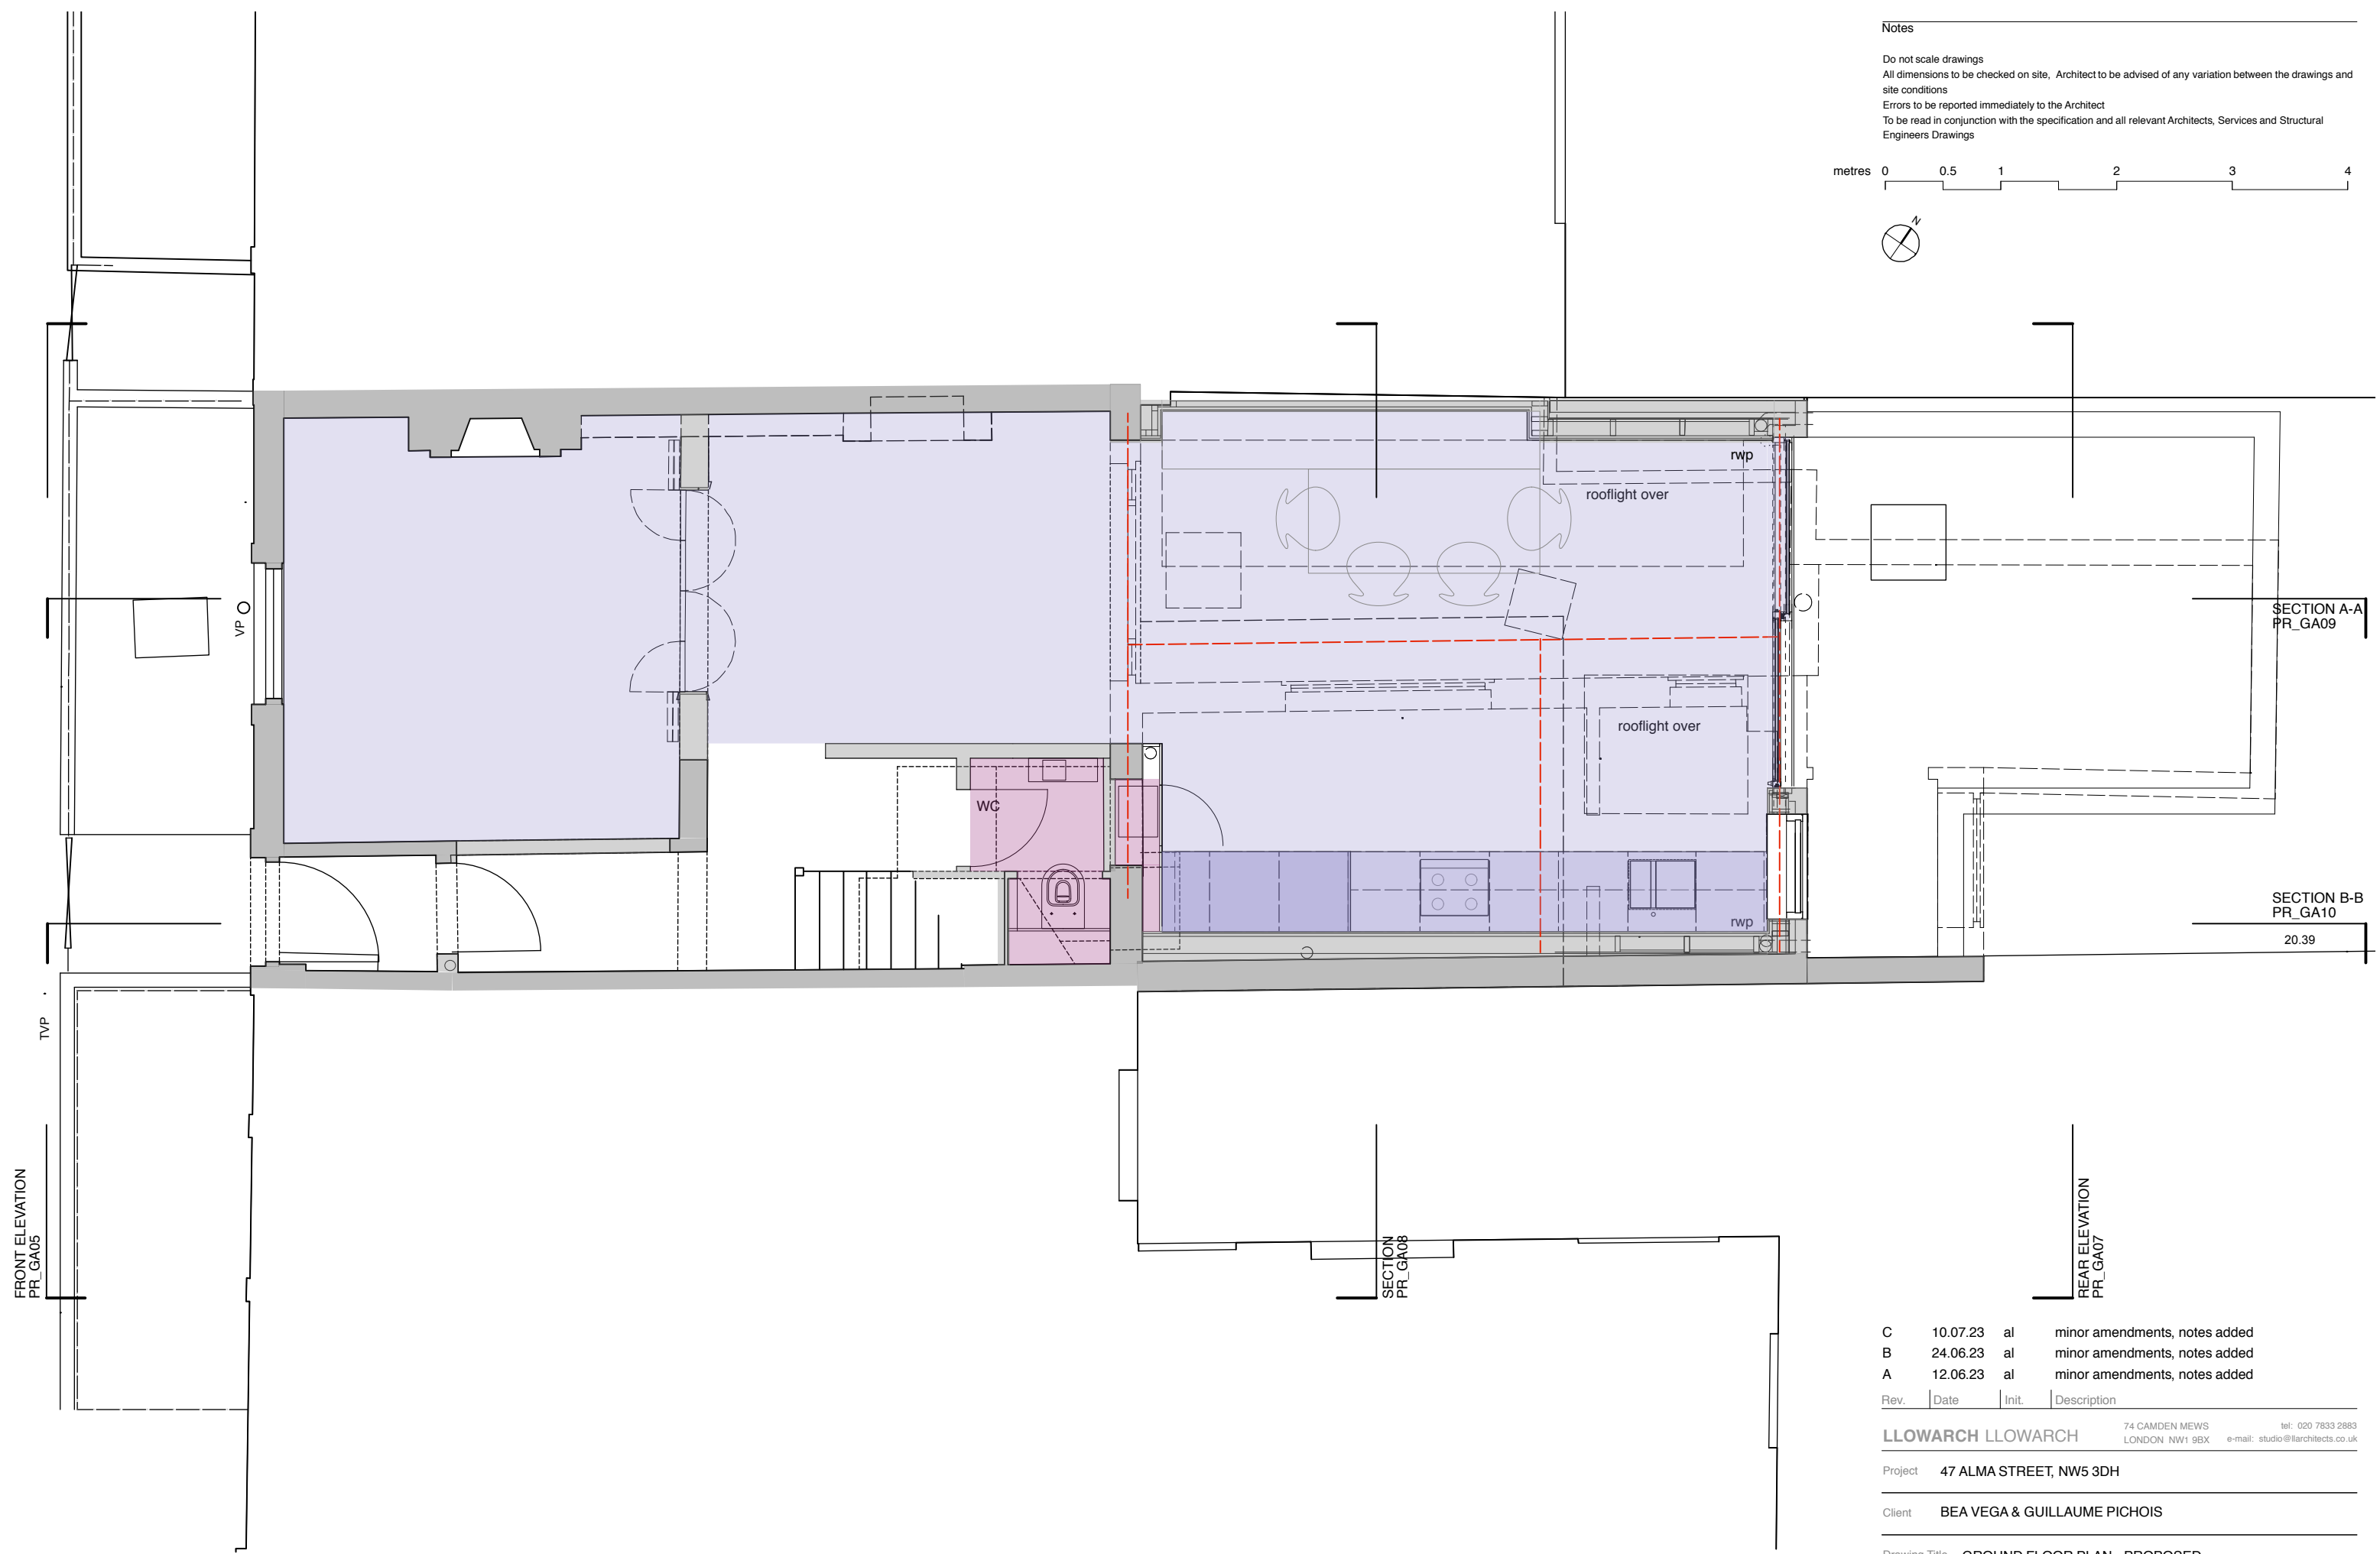

SECTION A-A
PR_GA09

SECTION B-B
PR_GA10
20.39

SECTION
PR_GA08

REAR ELEVATION
PR_GA07

Rev.	Date	Init.	Description
C	10.07.23	al	minor amendments, notes added
B	24.06.23	al	minor amendments, notes added
A	12.06.23	al	minor amendments, notes added

LLOWARCH LLOWARCH 74 CAMDEN MEWS LONDON NW1 9BX tel: 020 7833 2883 e-mail: studio@llowarch.co.uk

Project **47 ALMA STREET, NW5 3DH**

Client **BEA VEGA & GUILLAUME PICHOS**

Drawing Title **GROUND FLOOR PLAN - PROPOSED**

Date **230309** Scale @ A3 **1:50** Status **PLANNING**

Project reference **47AS** Drawing Number **PR_GA01** Revision **C**