



GROUND FLOOR PLAN
AS EXISTING

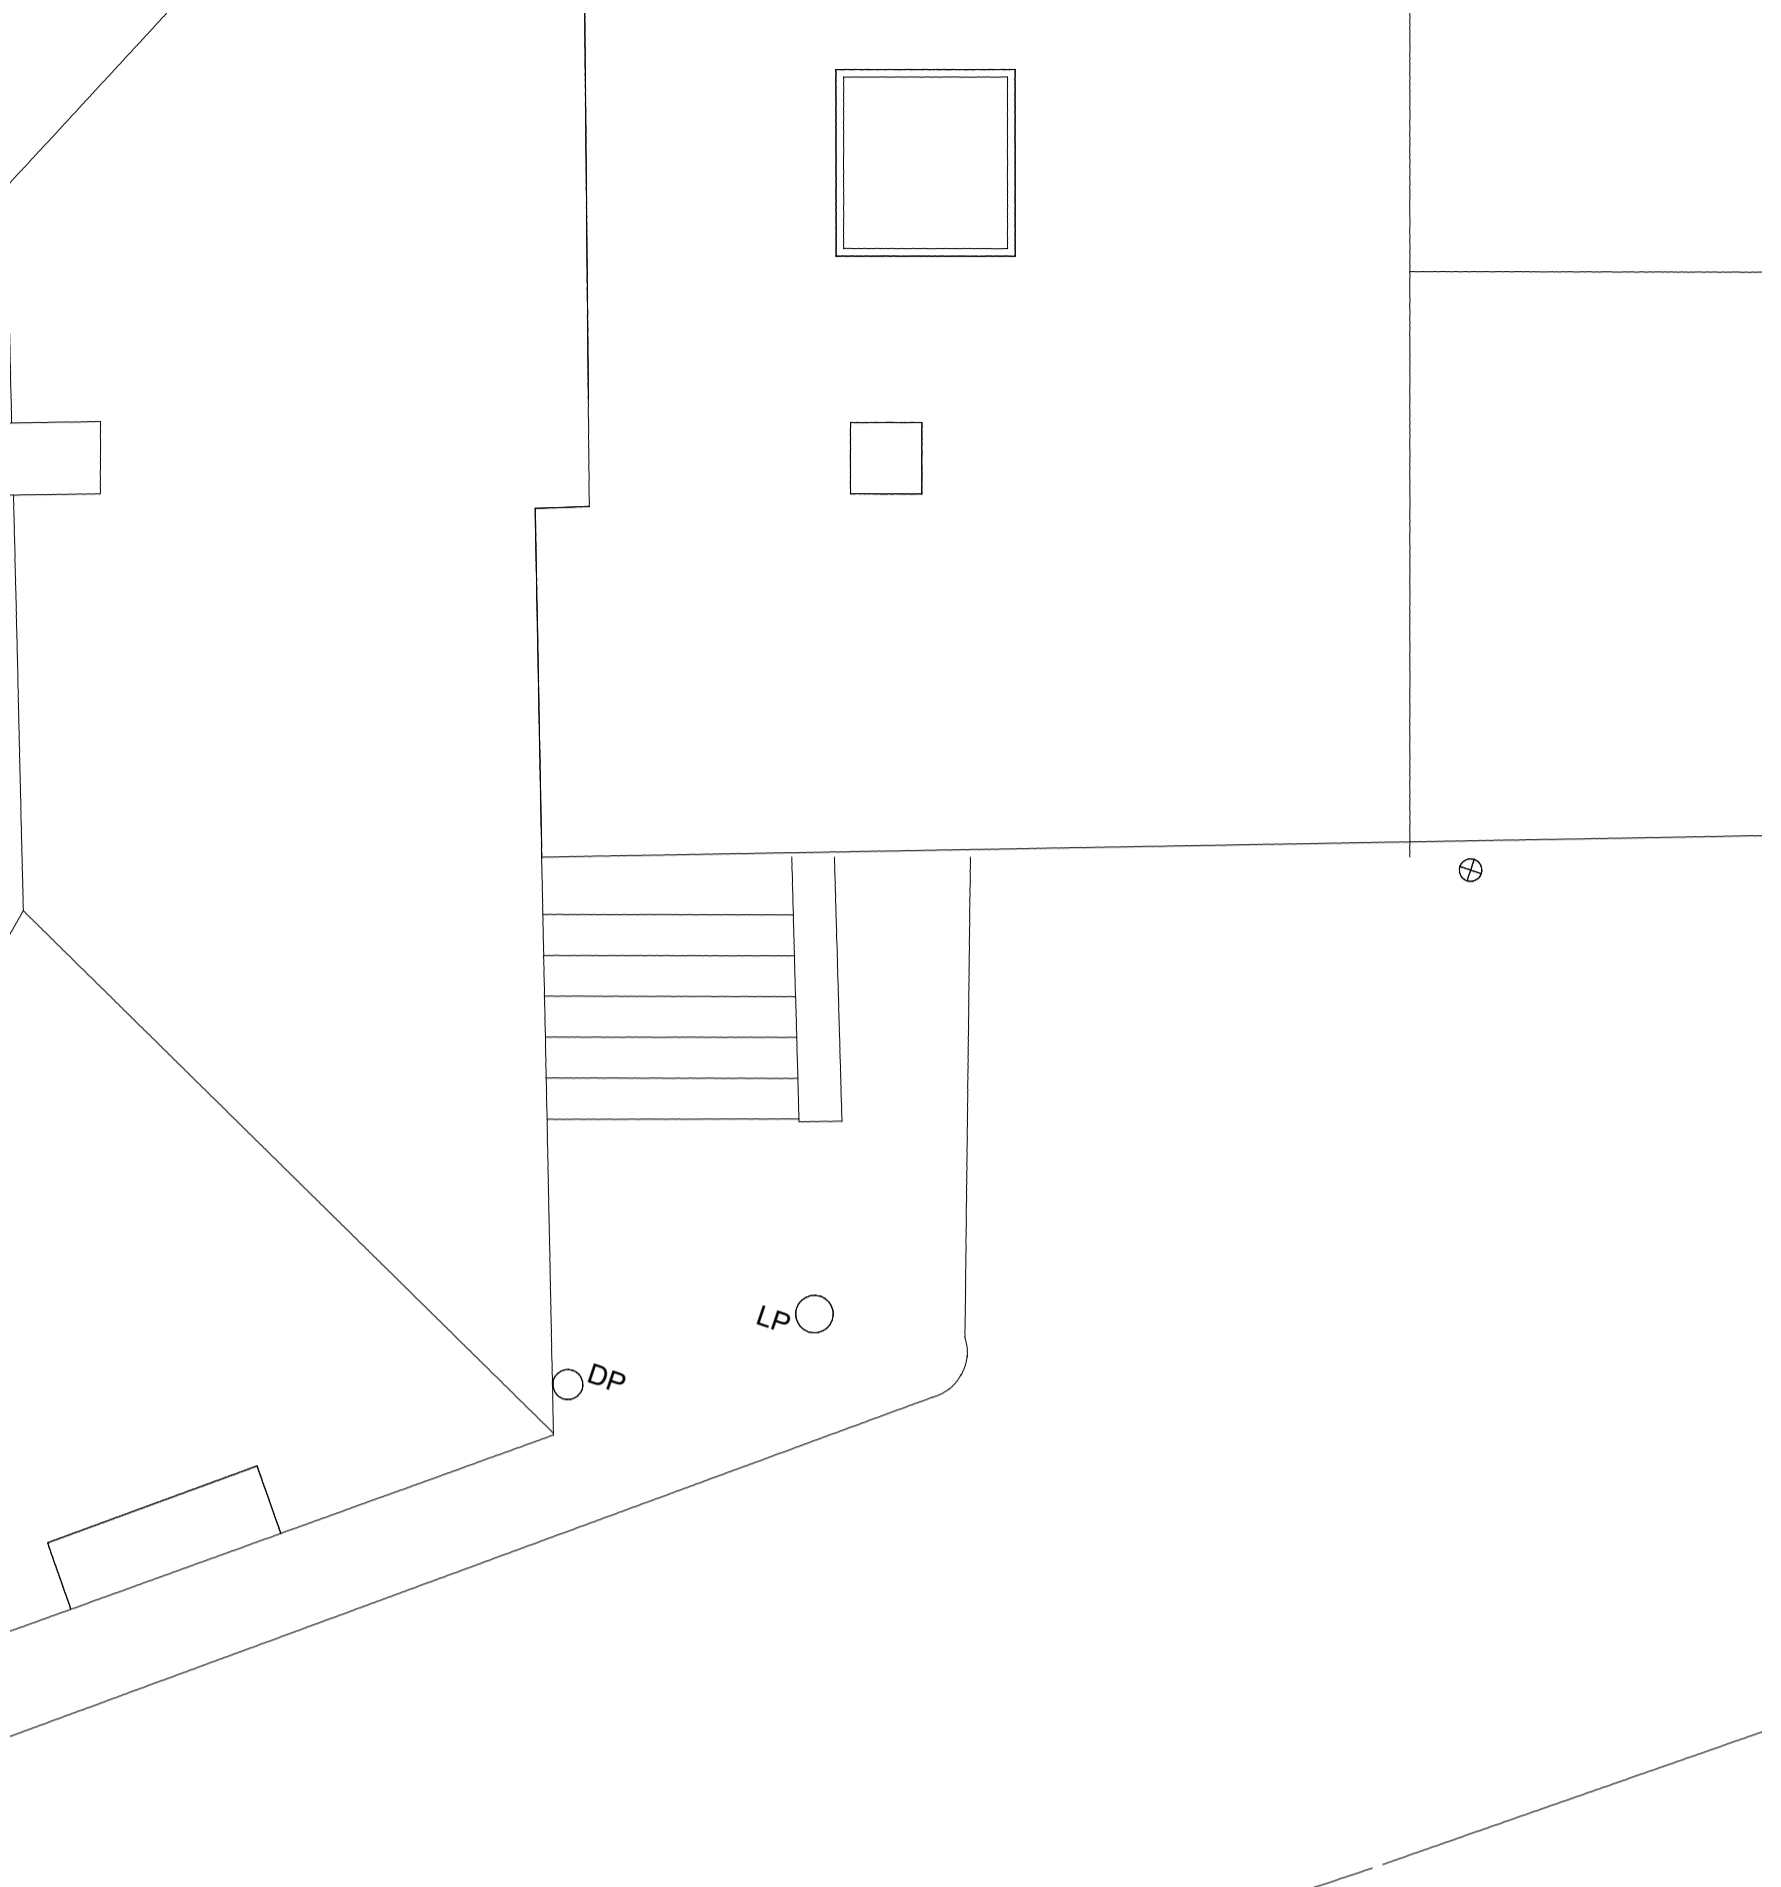

ROOF PLAN
AS EXISTING

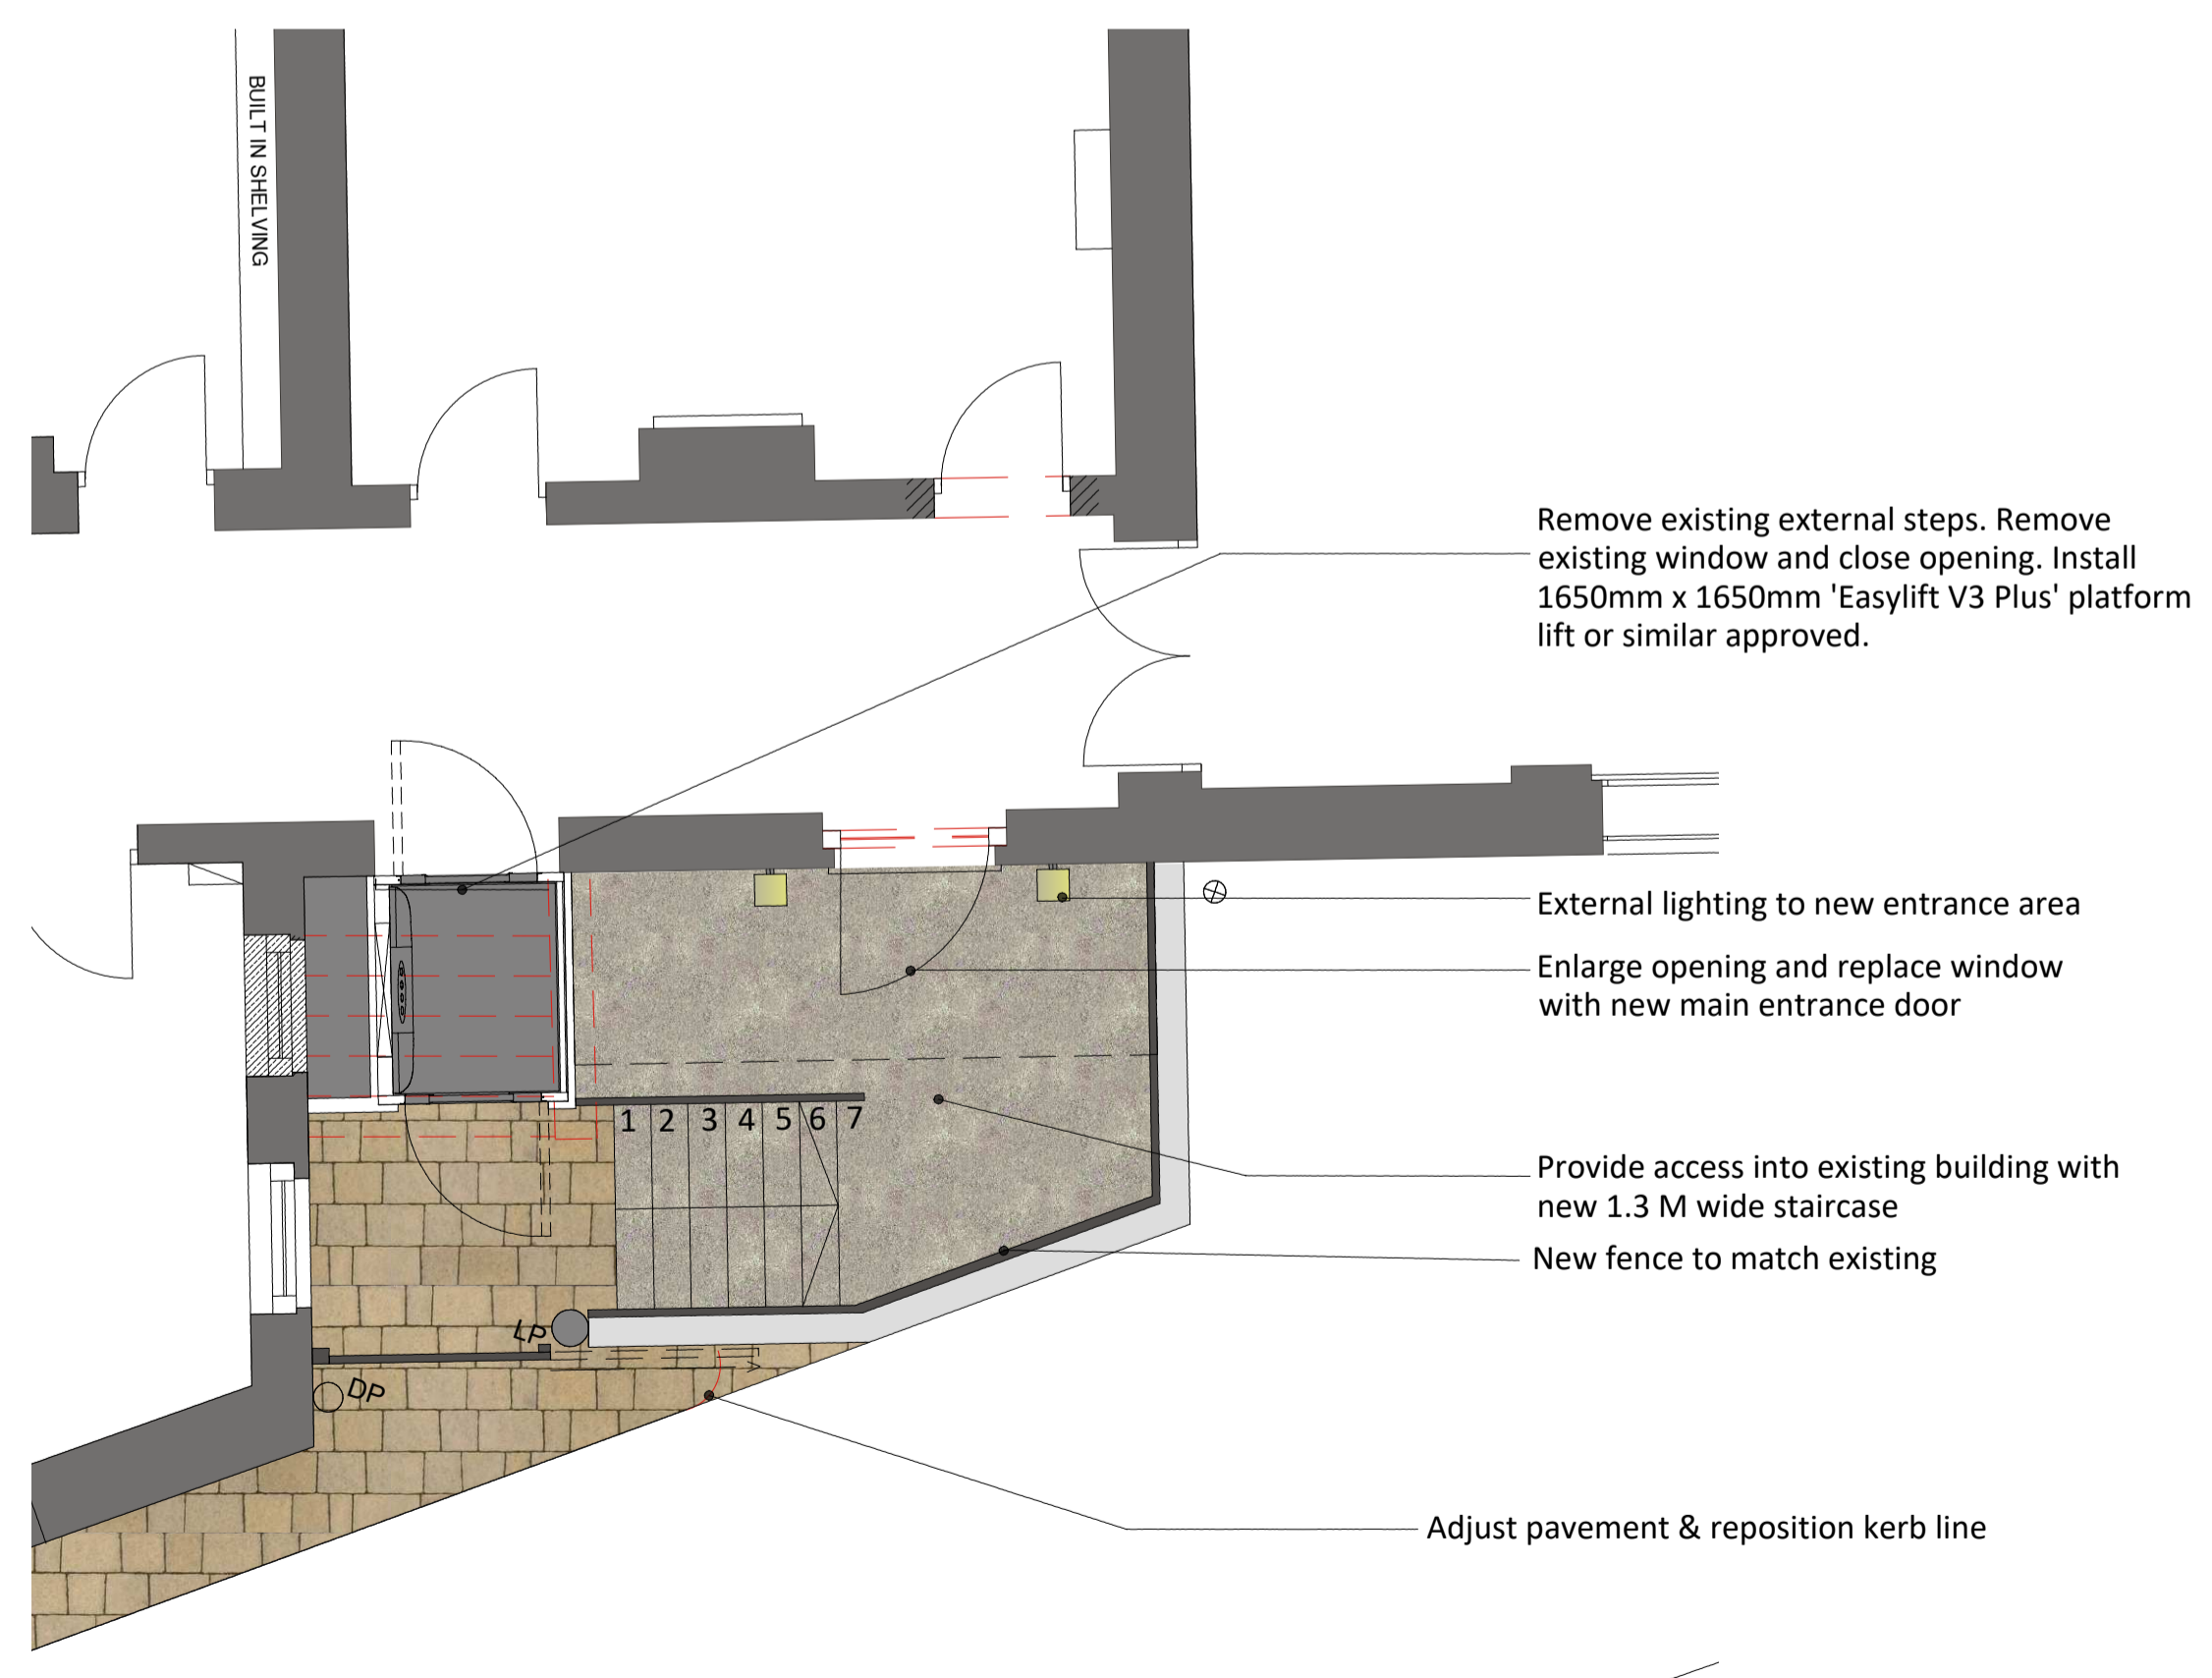


GROUND FLOOR PLAN
AS PROPOSED




ROOF PLAN
AS PROPOSED

- KEY
- APPLICATION BOUNDARY
 - EXISTING WALLS
 - - - DEMOLISH

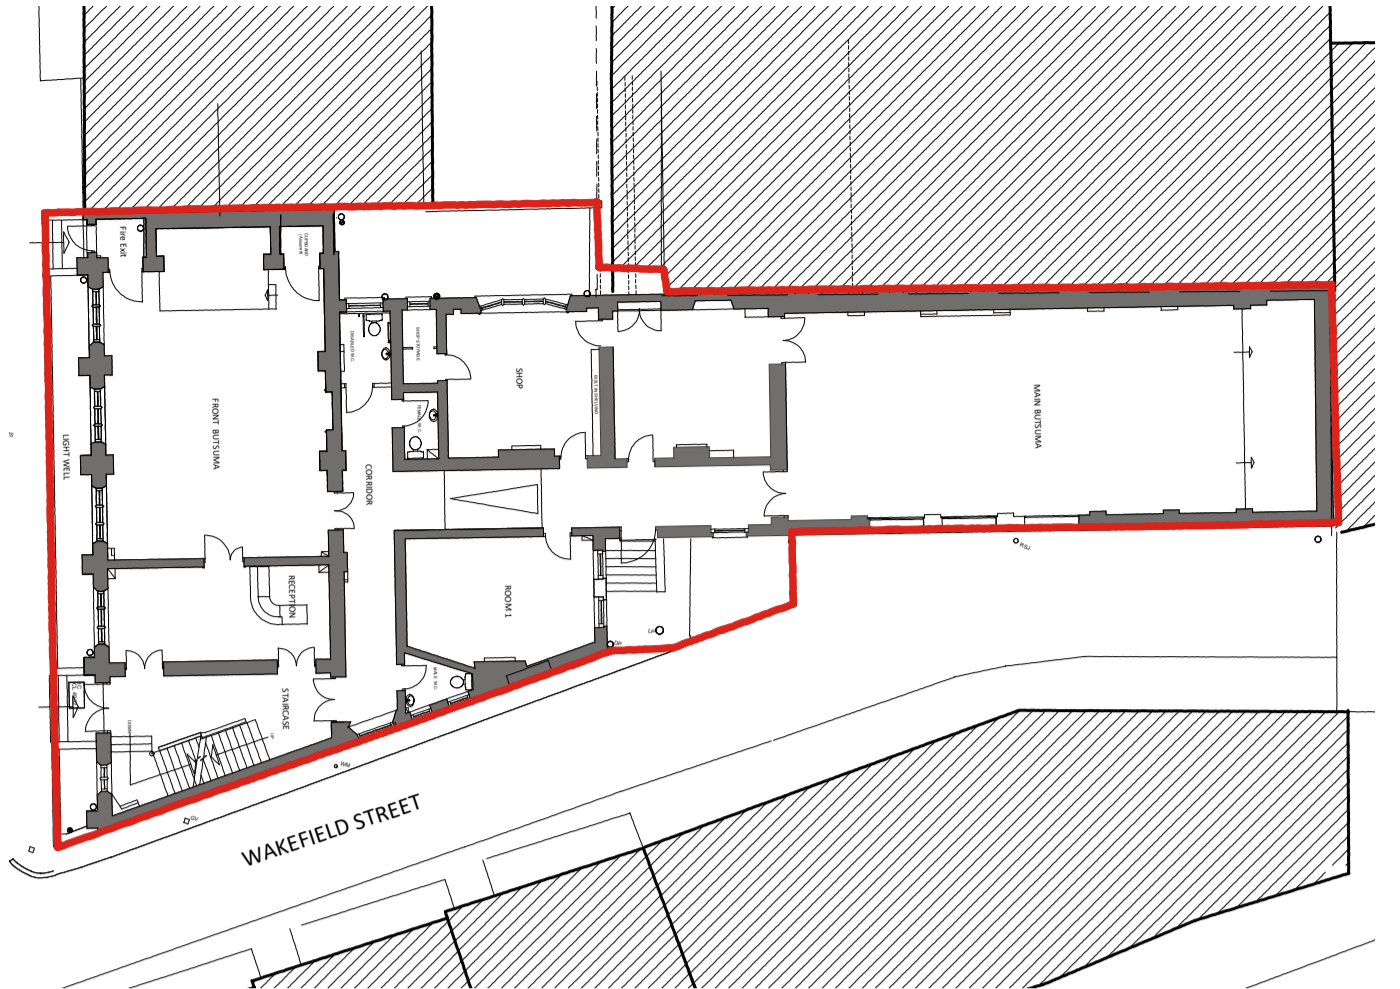

KEY PLAN
AS EXISTING (SCALE 1:250)

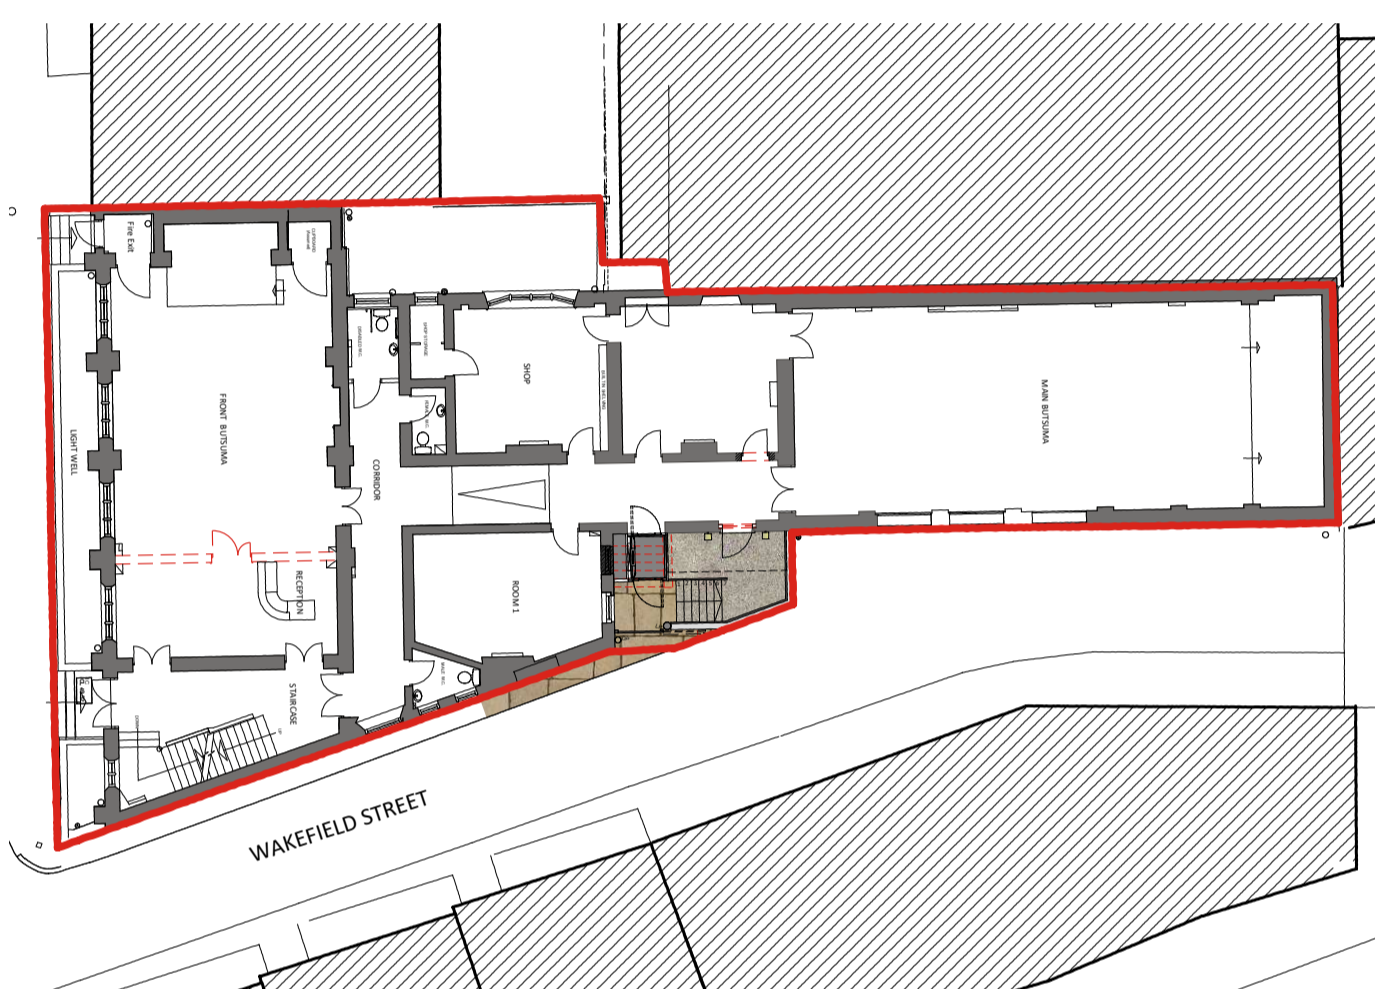

KEY PLAN
AS PROPOSED (SCALE 1:250)

A	ISSUED FOR COMMENTS	RZ	CJ	31.03.2023
Rev.	Description	Author	Checked	Date

CARLESS + ADAMS Design the best, to live the best

01628 665131 enquiries@carless-adams.co.uk
carless-adams.co.uk

Client
SGI-UK

Project
7 WAKEFIELD STREET

Title
GROUND FLOOR AND ROOF PLAN
EXISTING AND PROPOSED

C+A no.
A-938

scale 1:50 author RZ chkd CJ date Mar. 22, 23 sheet size A1

project.	org.	zone.	level.	type.	role.	class.	num.	status.	rev.
CA	01				A		03		A

For construction purposes dimensions shall not be scaled & figured dimensions must be verified on site before work commences.
This drawing is Copyright ©