


Existing First Floor



Proposed First Floor

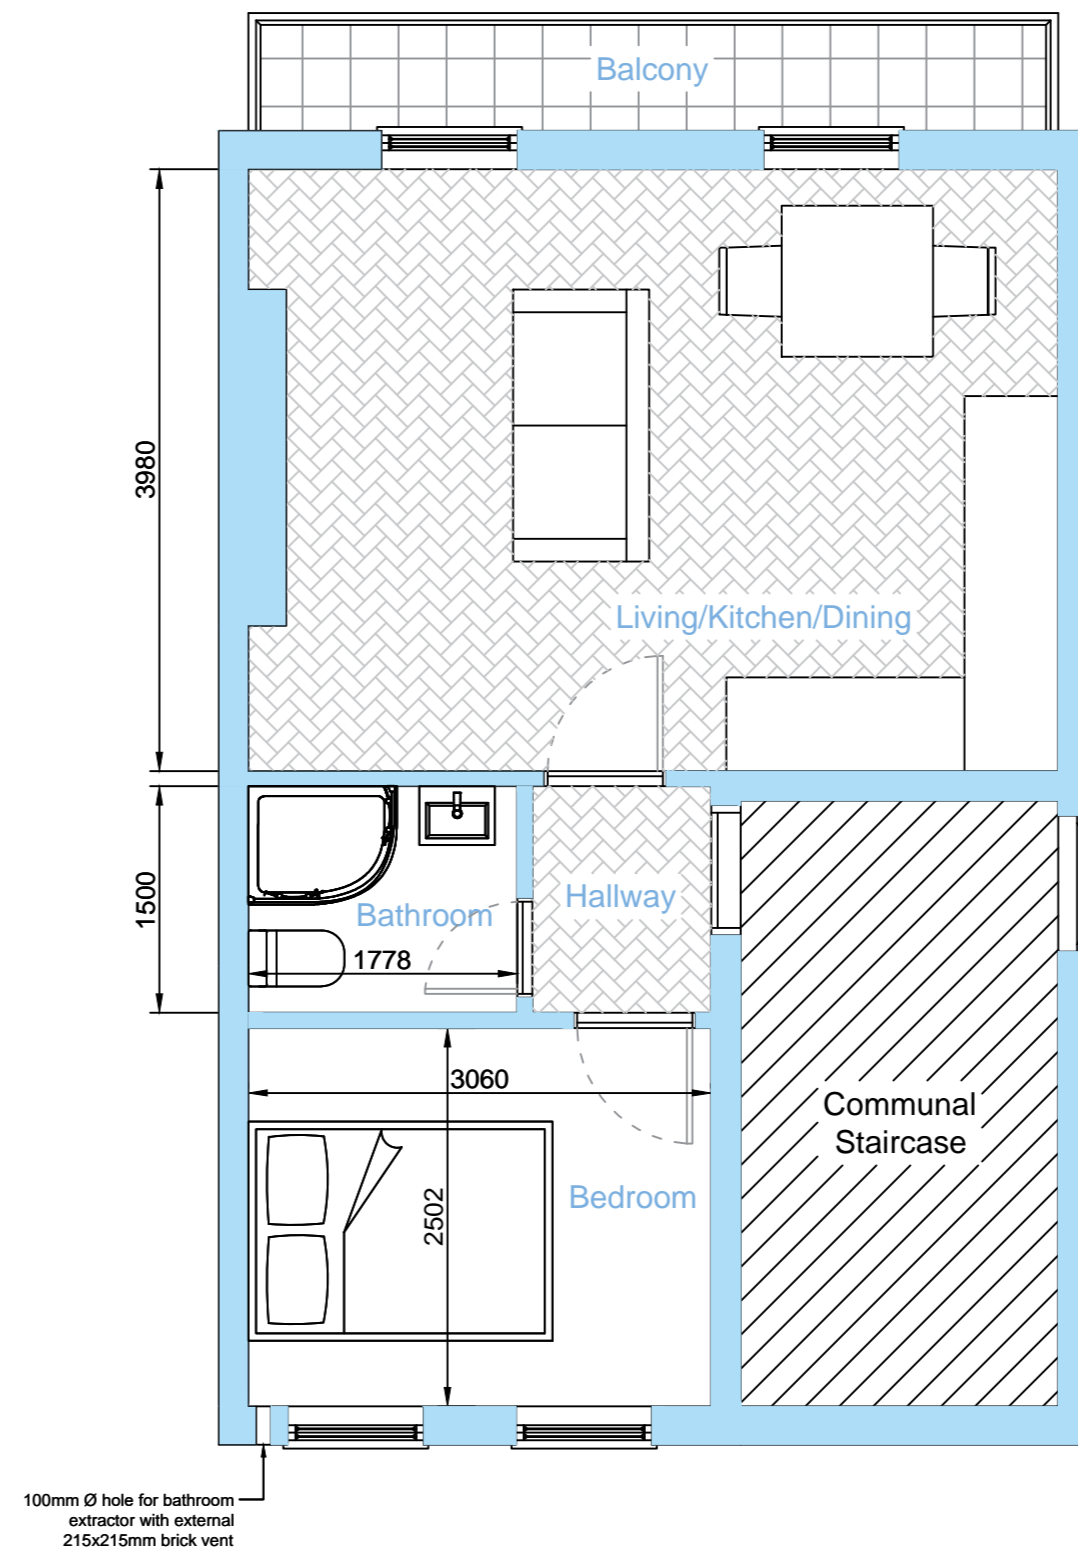

CLIENT:	Mr A Yusuf Flat B, 8 Mecklenburgh Street, WC1N 2AH		
ARCHITECT:	IMS Design & Build 80 East Road, West Drayton, UB7 9HA Email: a_sahid@hotmail.com Mob: 07791116802		
SITE:	Flat B, 8 Mecklenburgh Street, WC1N 2AH		
TITLE:	Existing and Proposed Floor Plans		
SCALE:	1:50	SIZE:	A2
DATE:	12-07-2023	DRAWN:	MS
DRAWING NO.:	8MS-AY-101	REVISION:	A02