




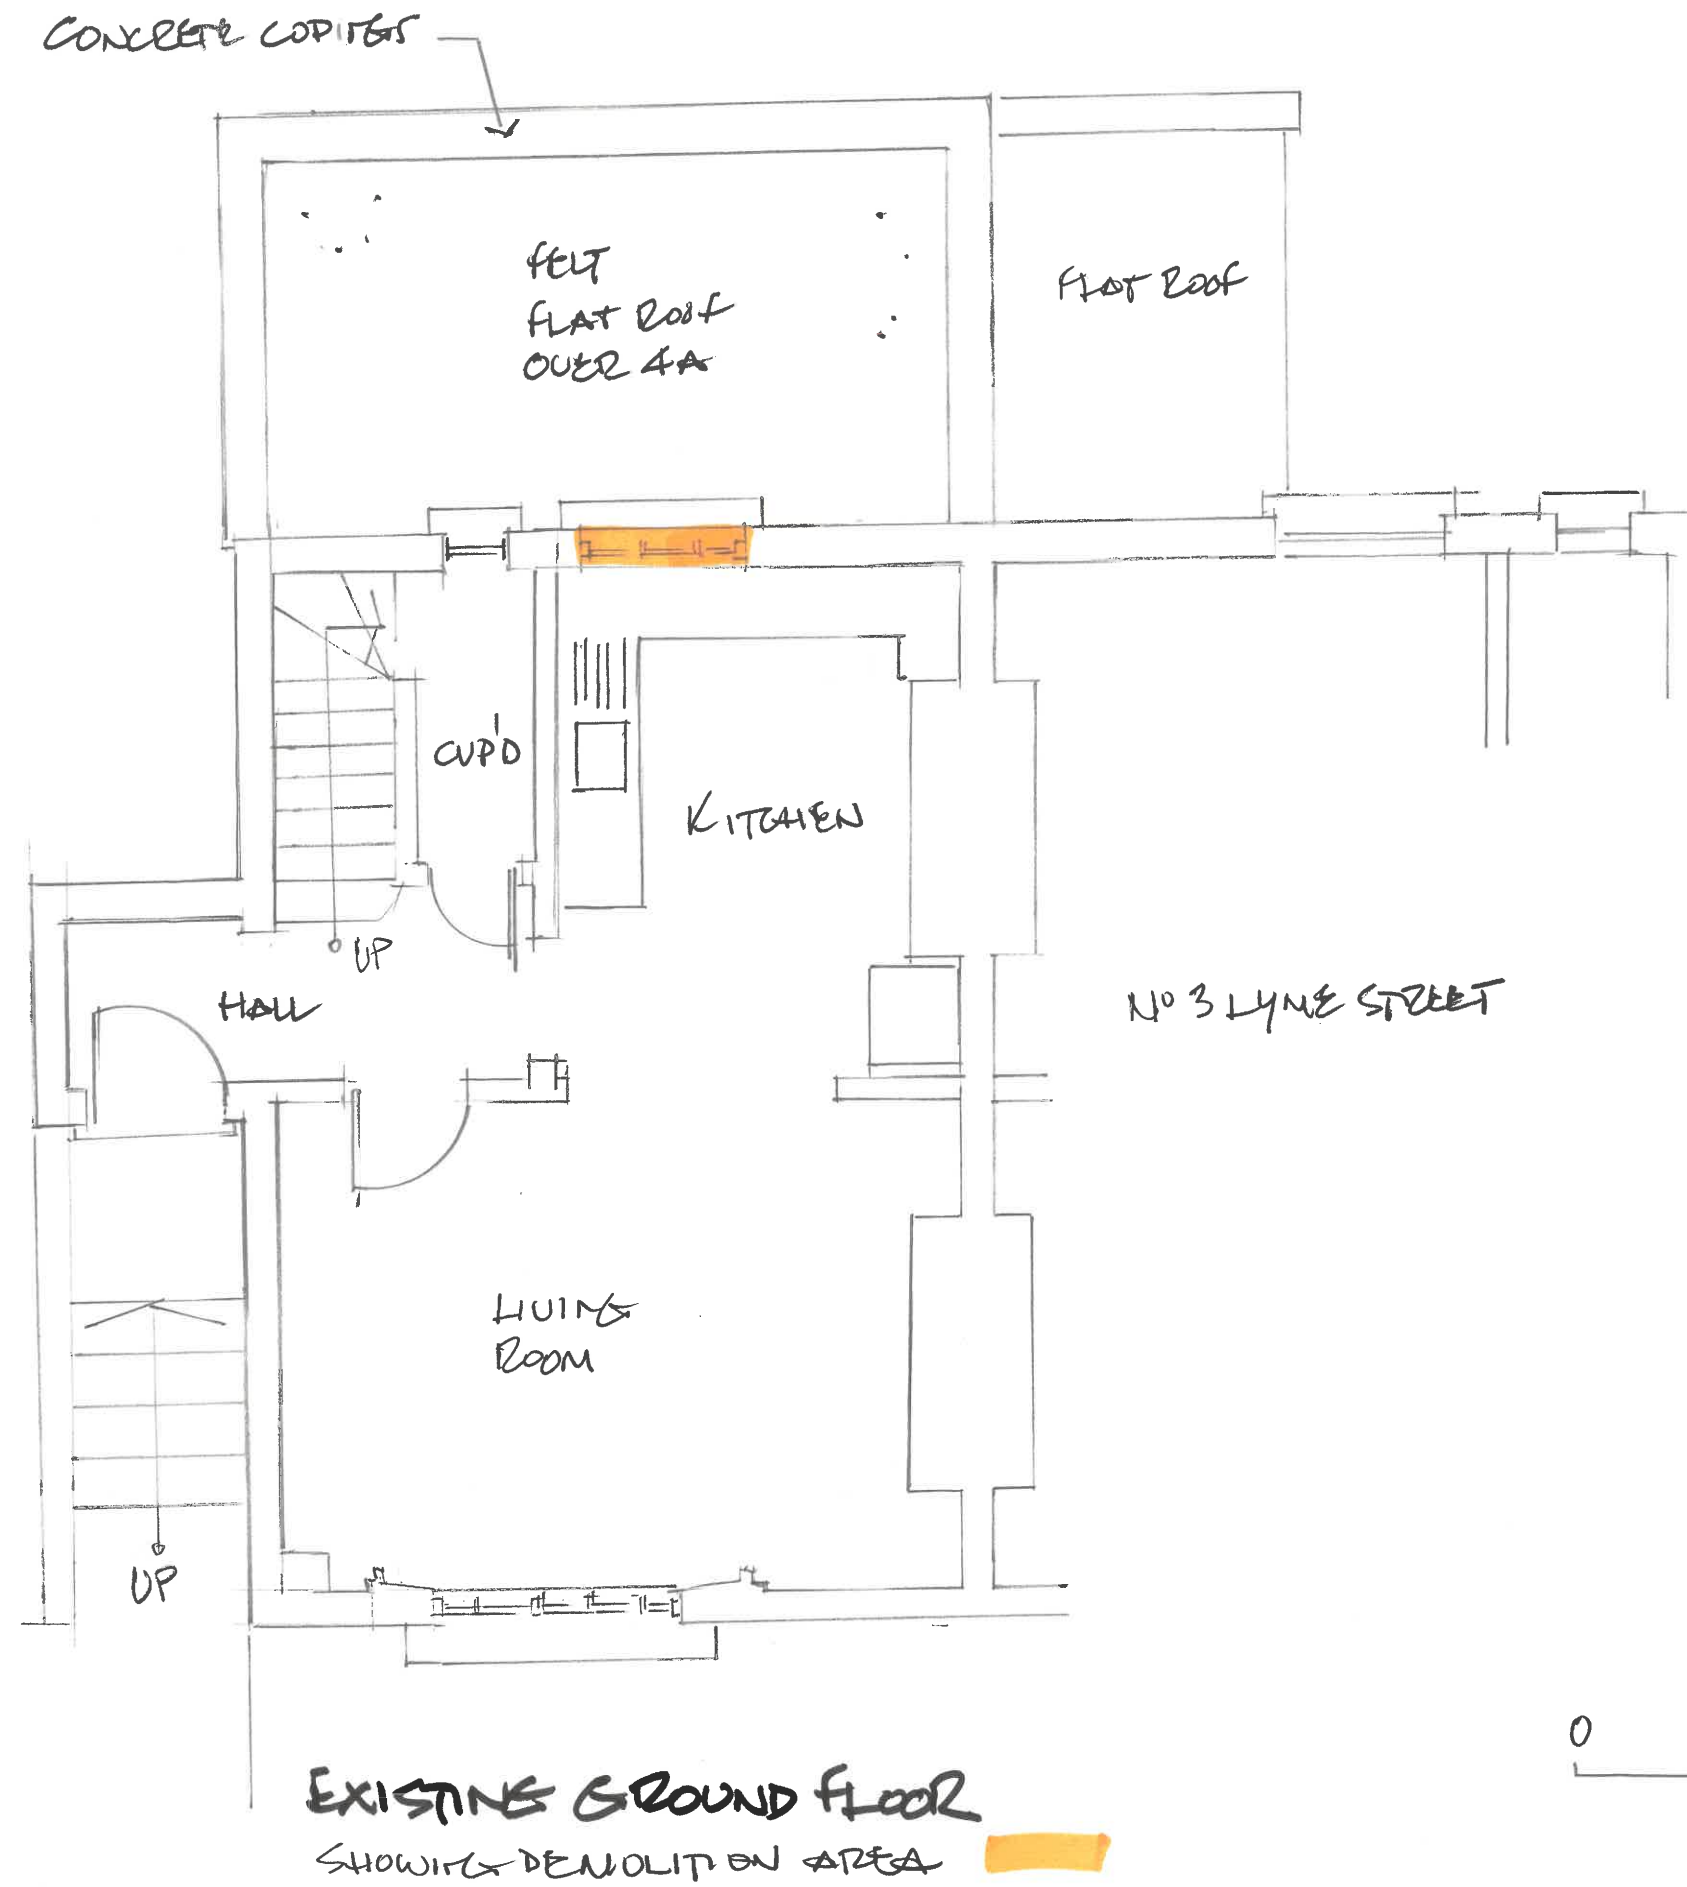

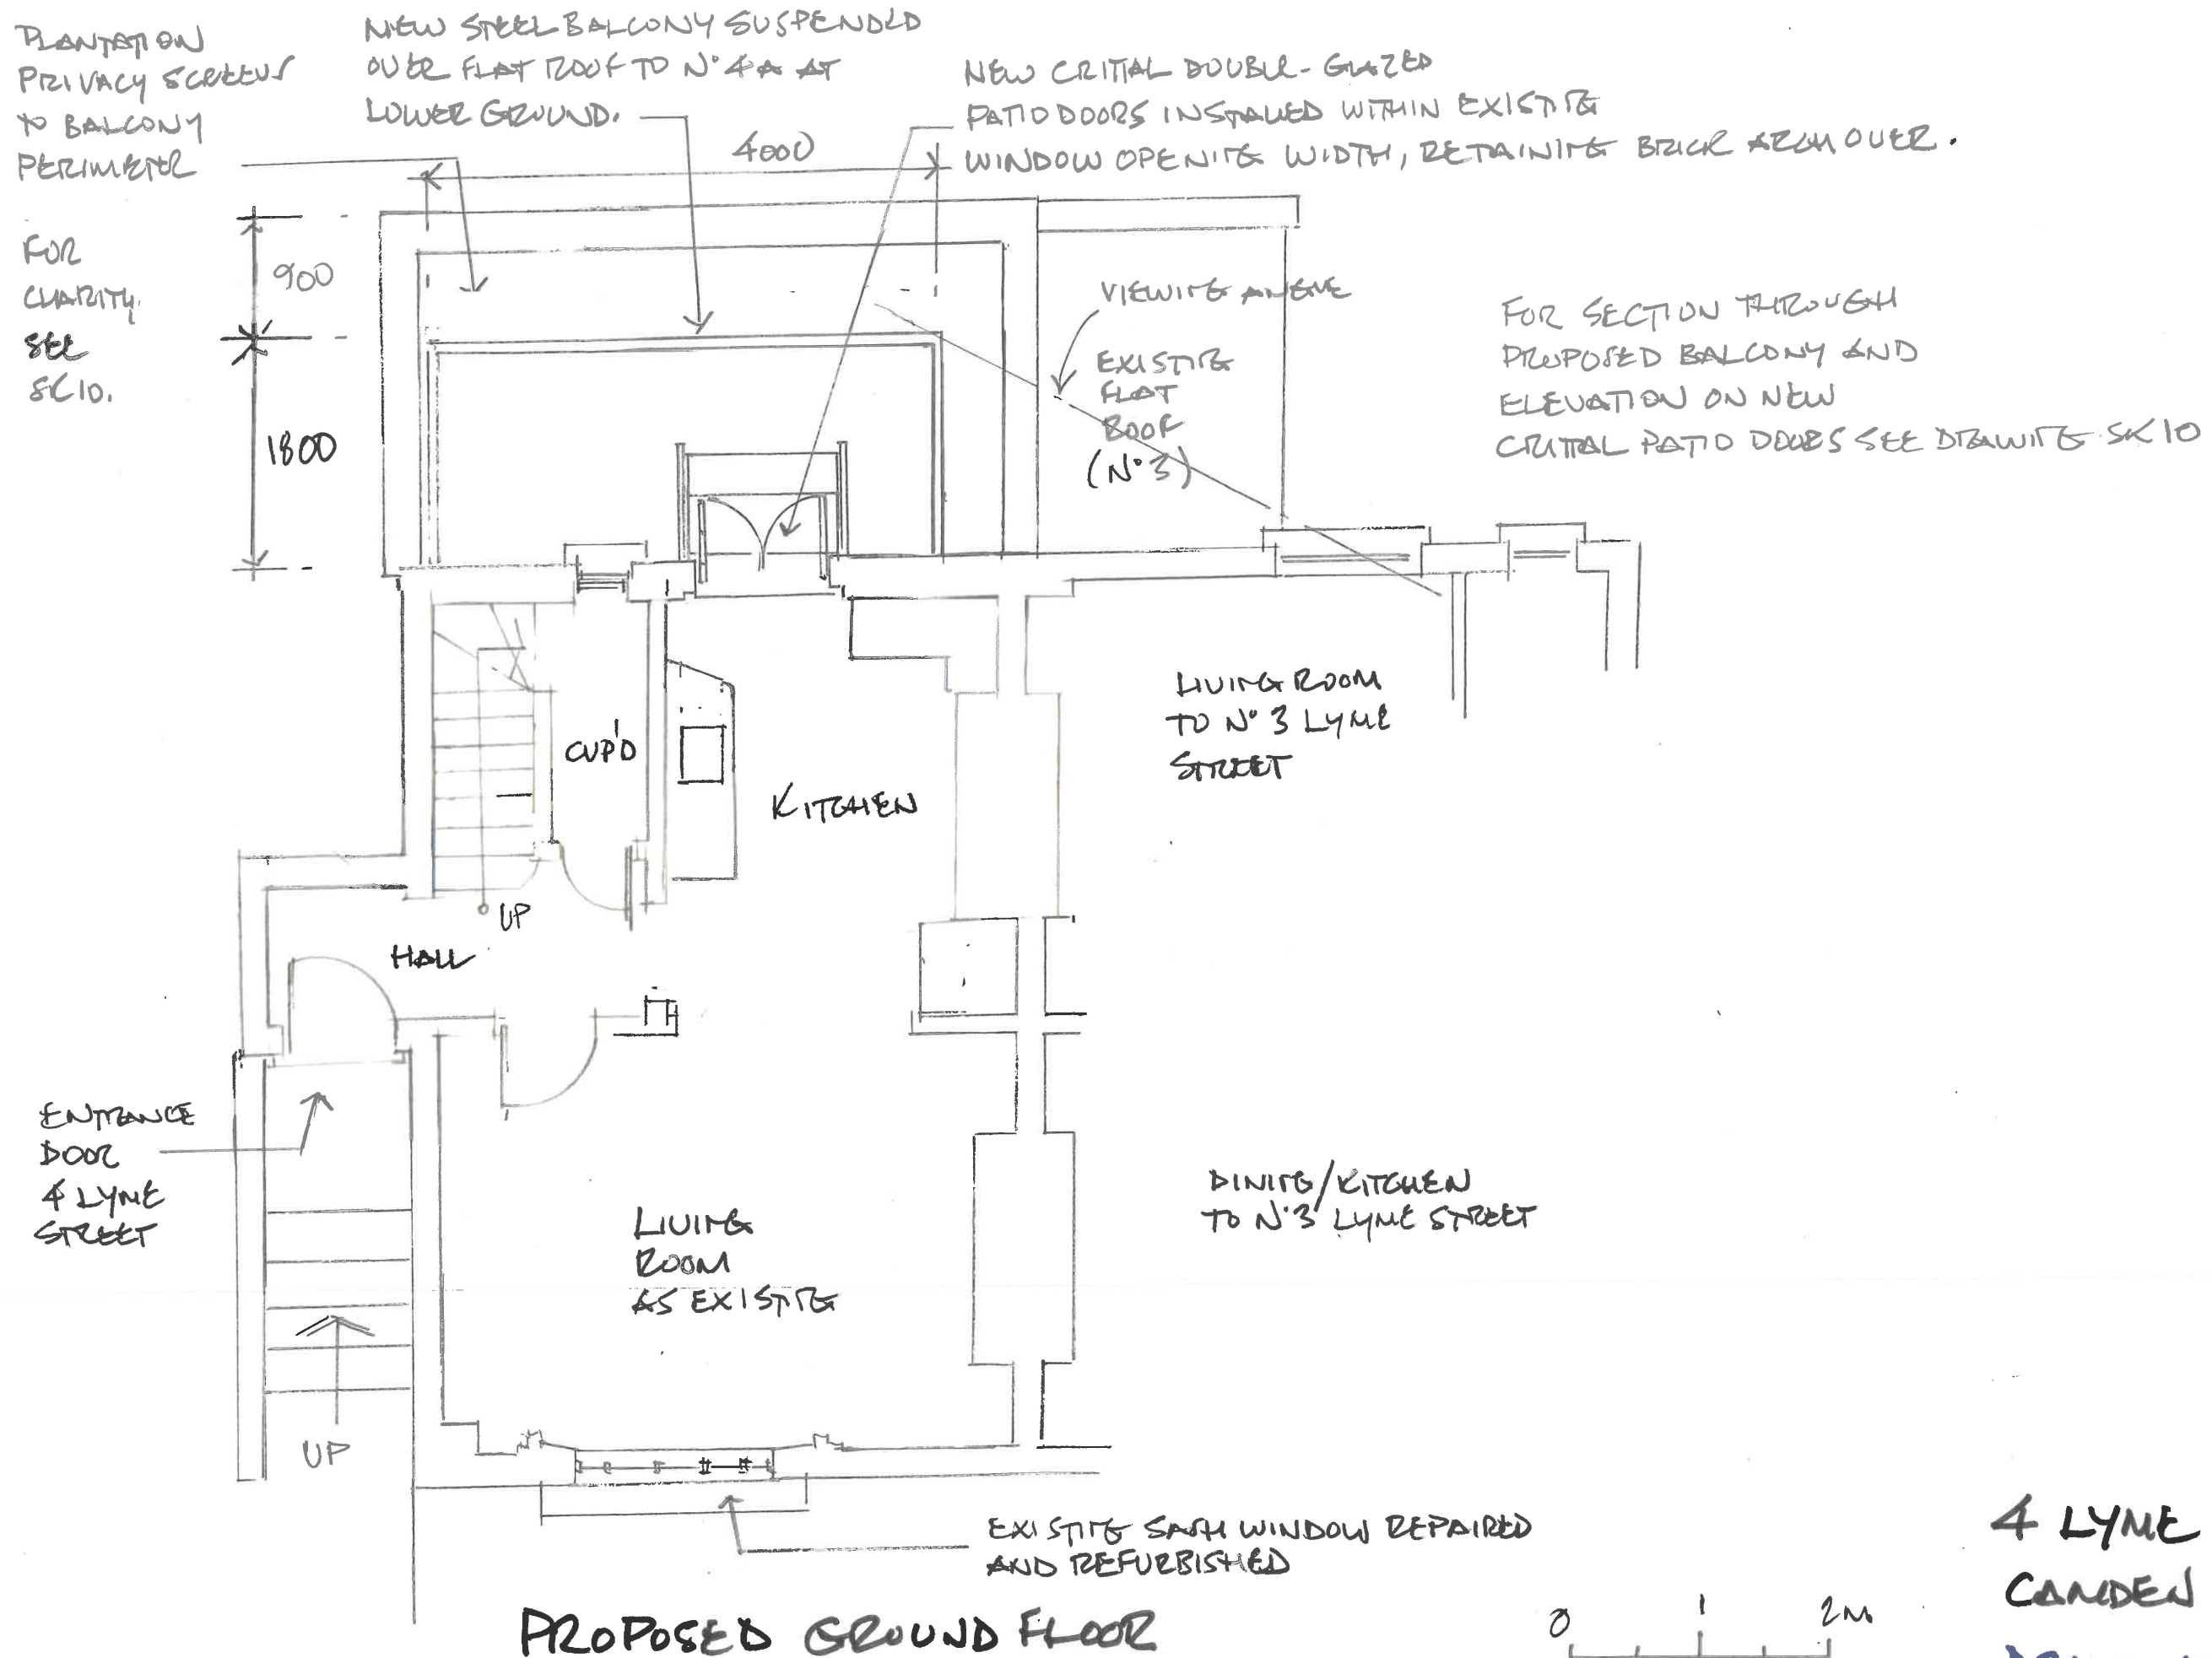


4 LYME STREET
CAMDEN NW1 0EH
DRAWING SK02 B
SCALE 1:50 @ A3

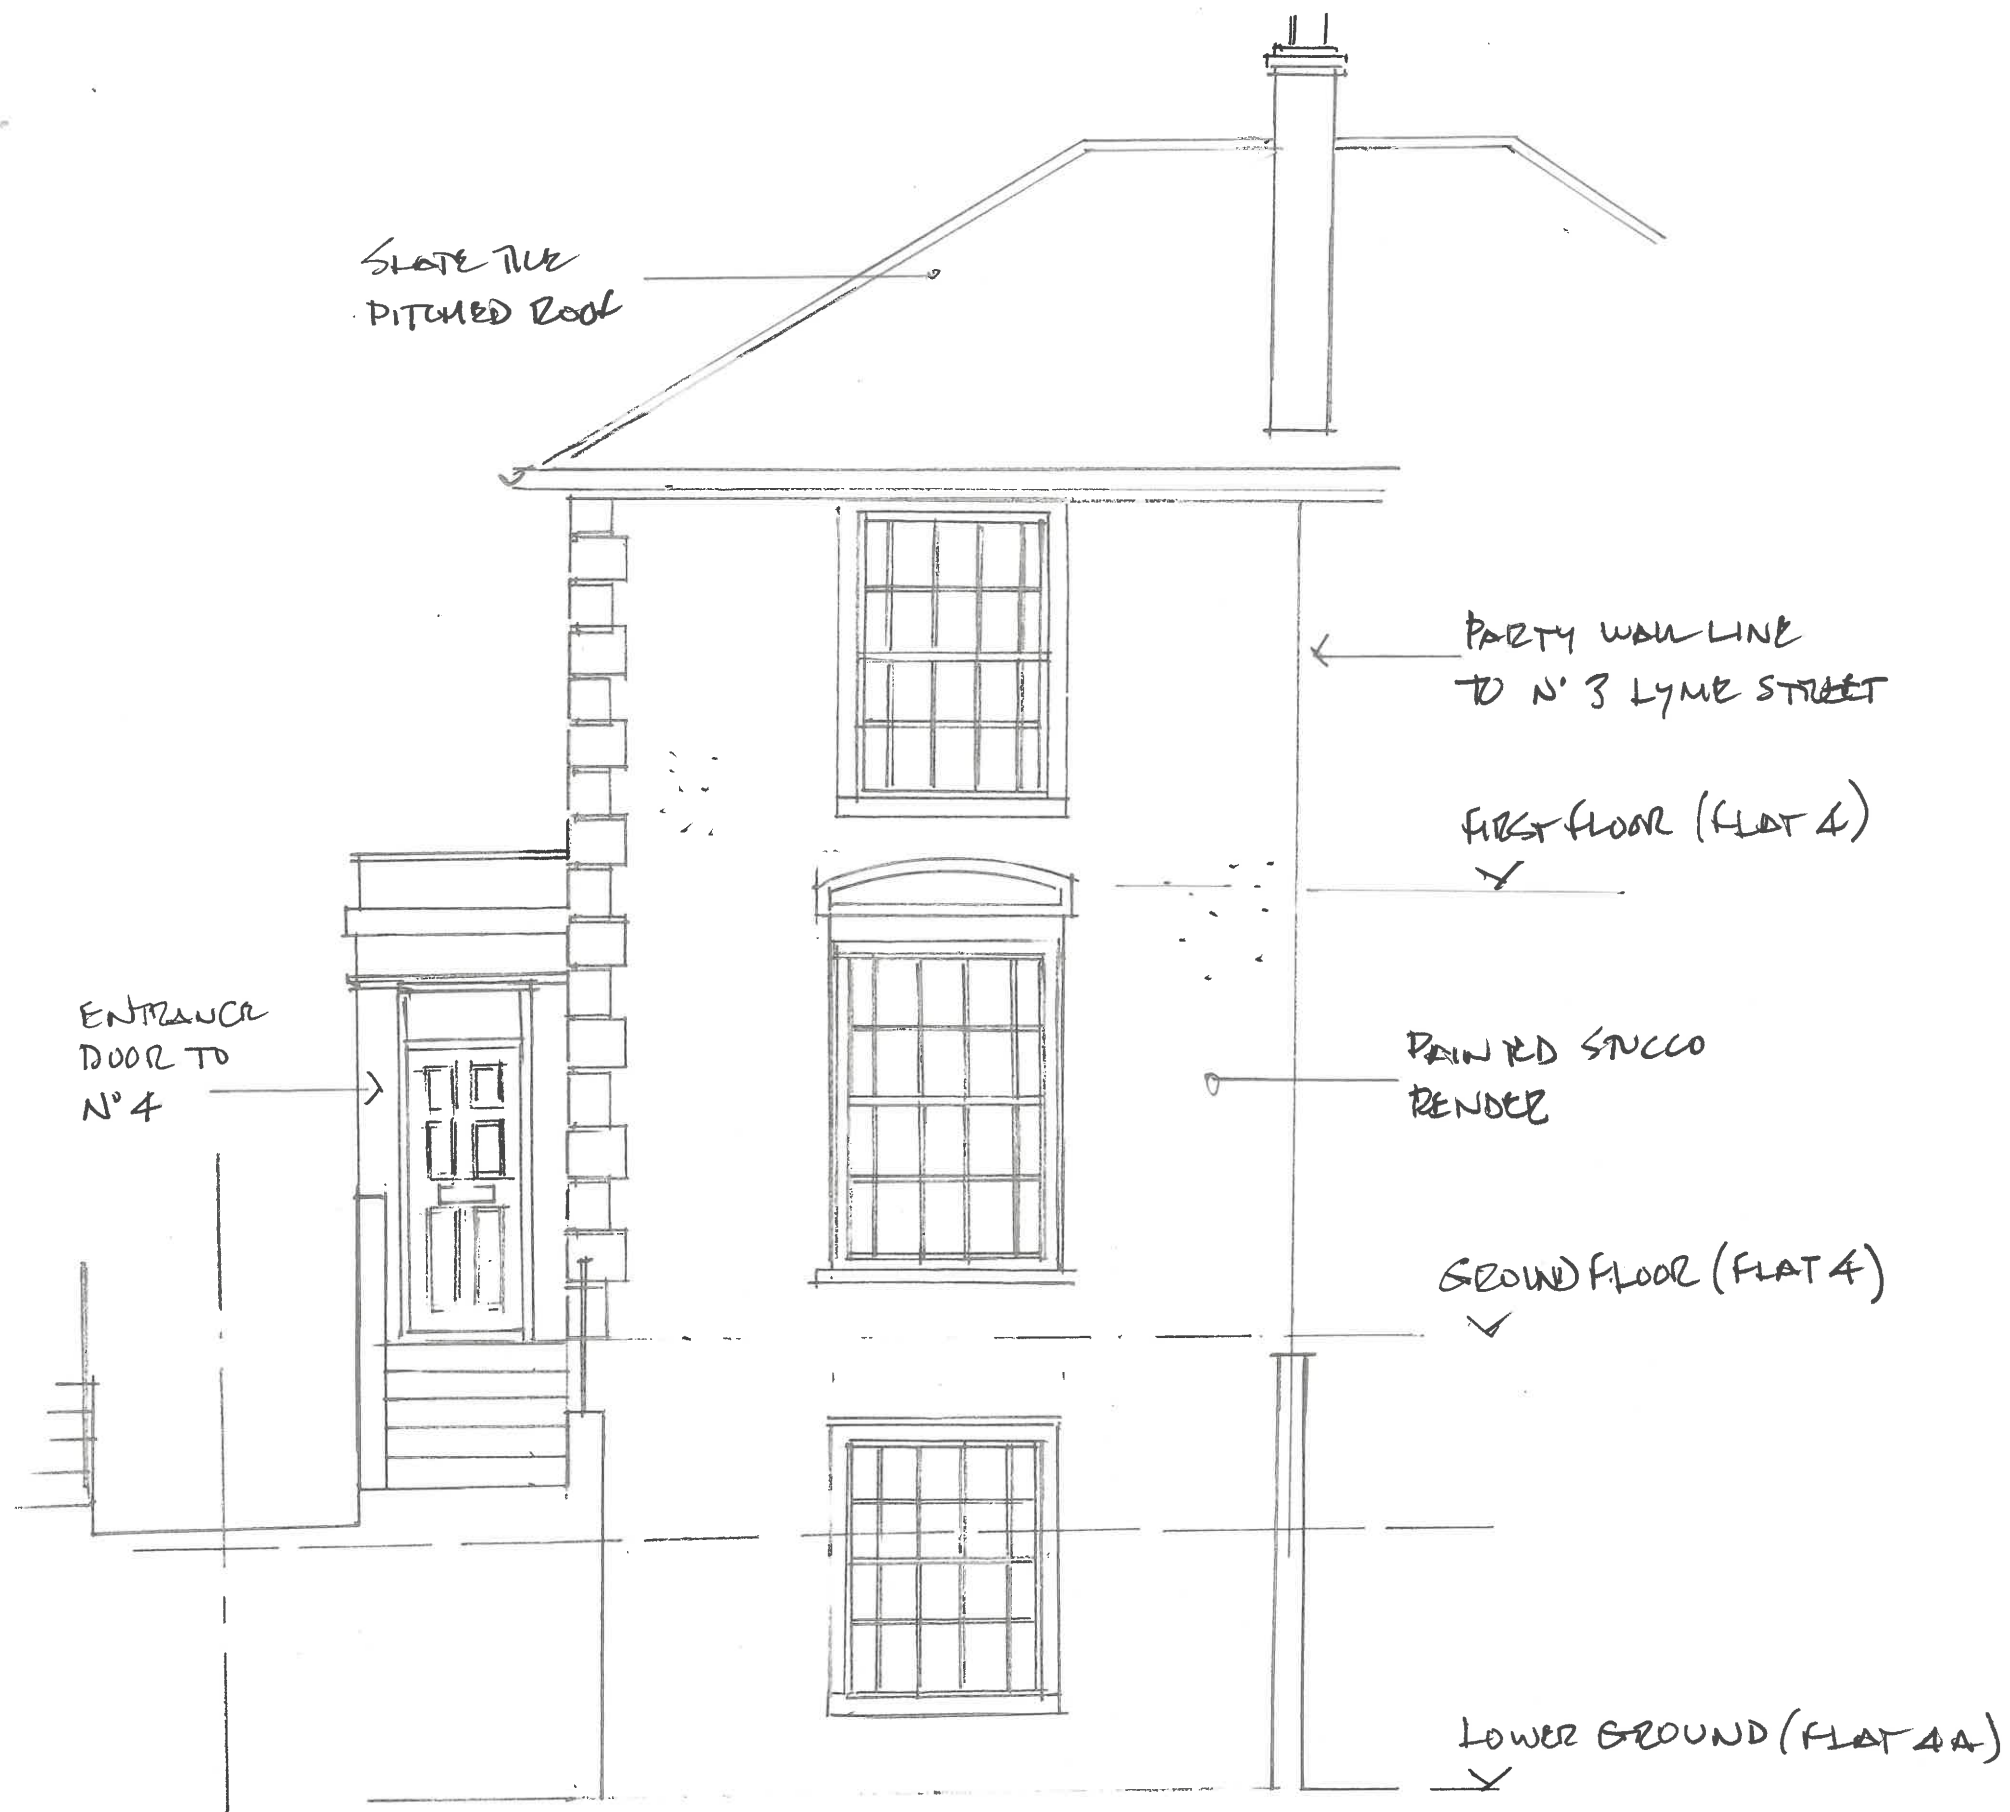

EXISTING FRONT ELEVATION (NO ALTERATIONS PROPOSED)

4 LYME STREET
CAMDEN NW1 0EH


DRAWING FK 03 B
SCALE 1:50 C A3

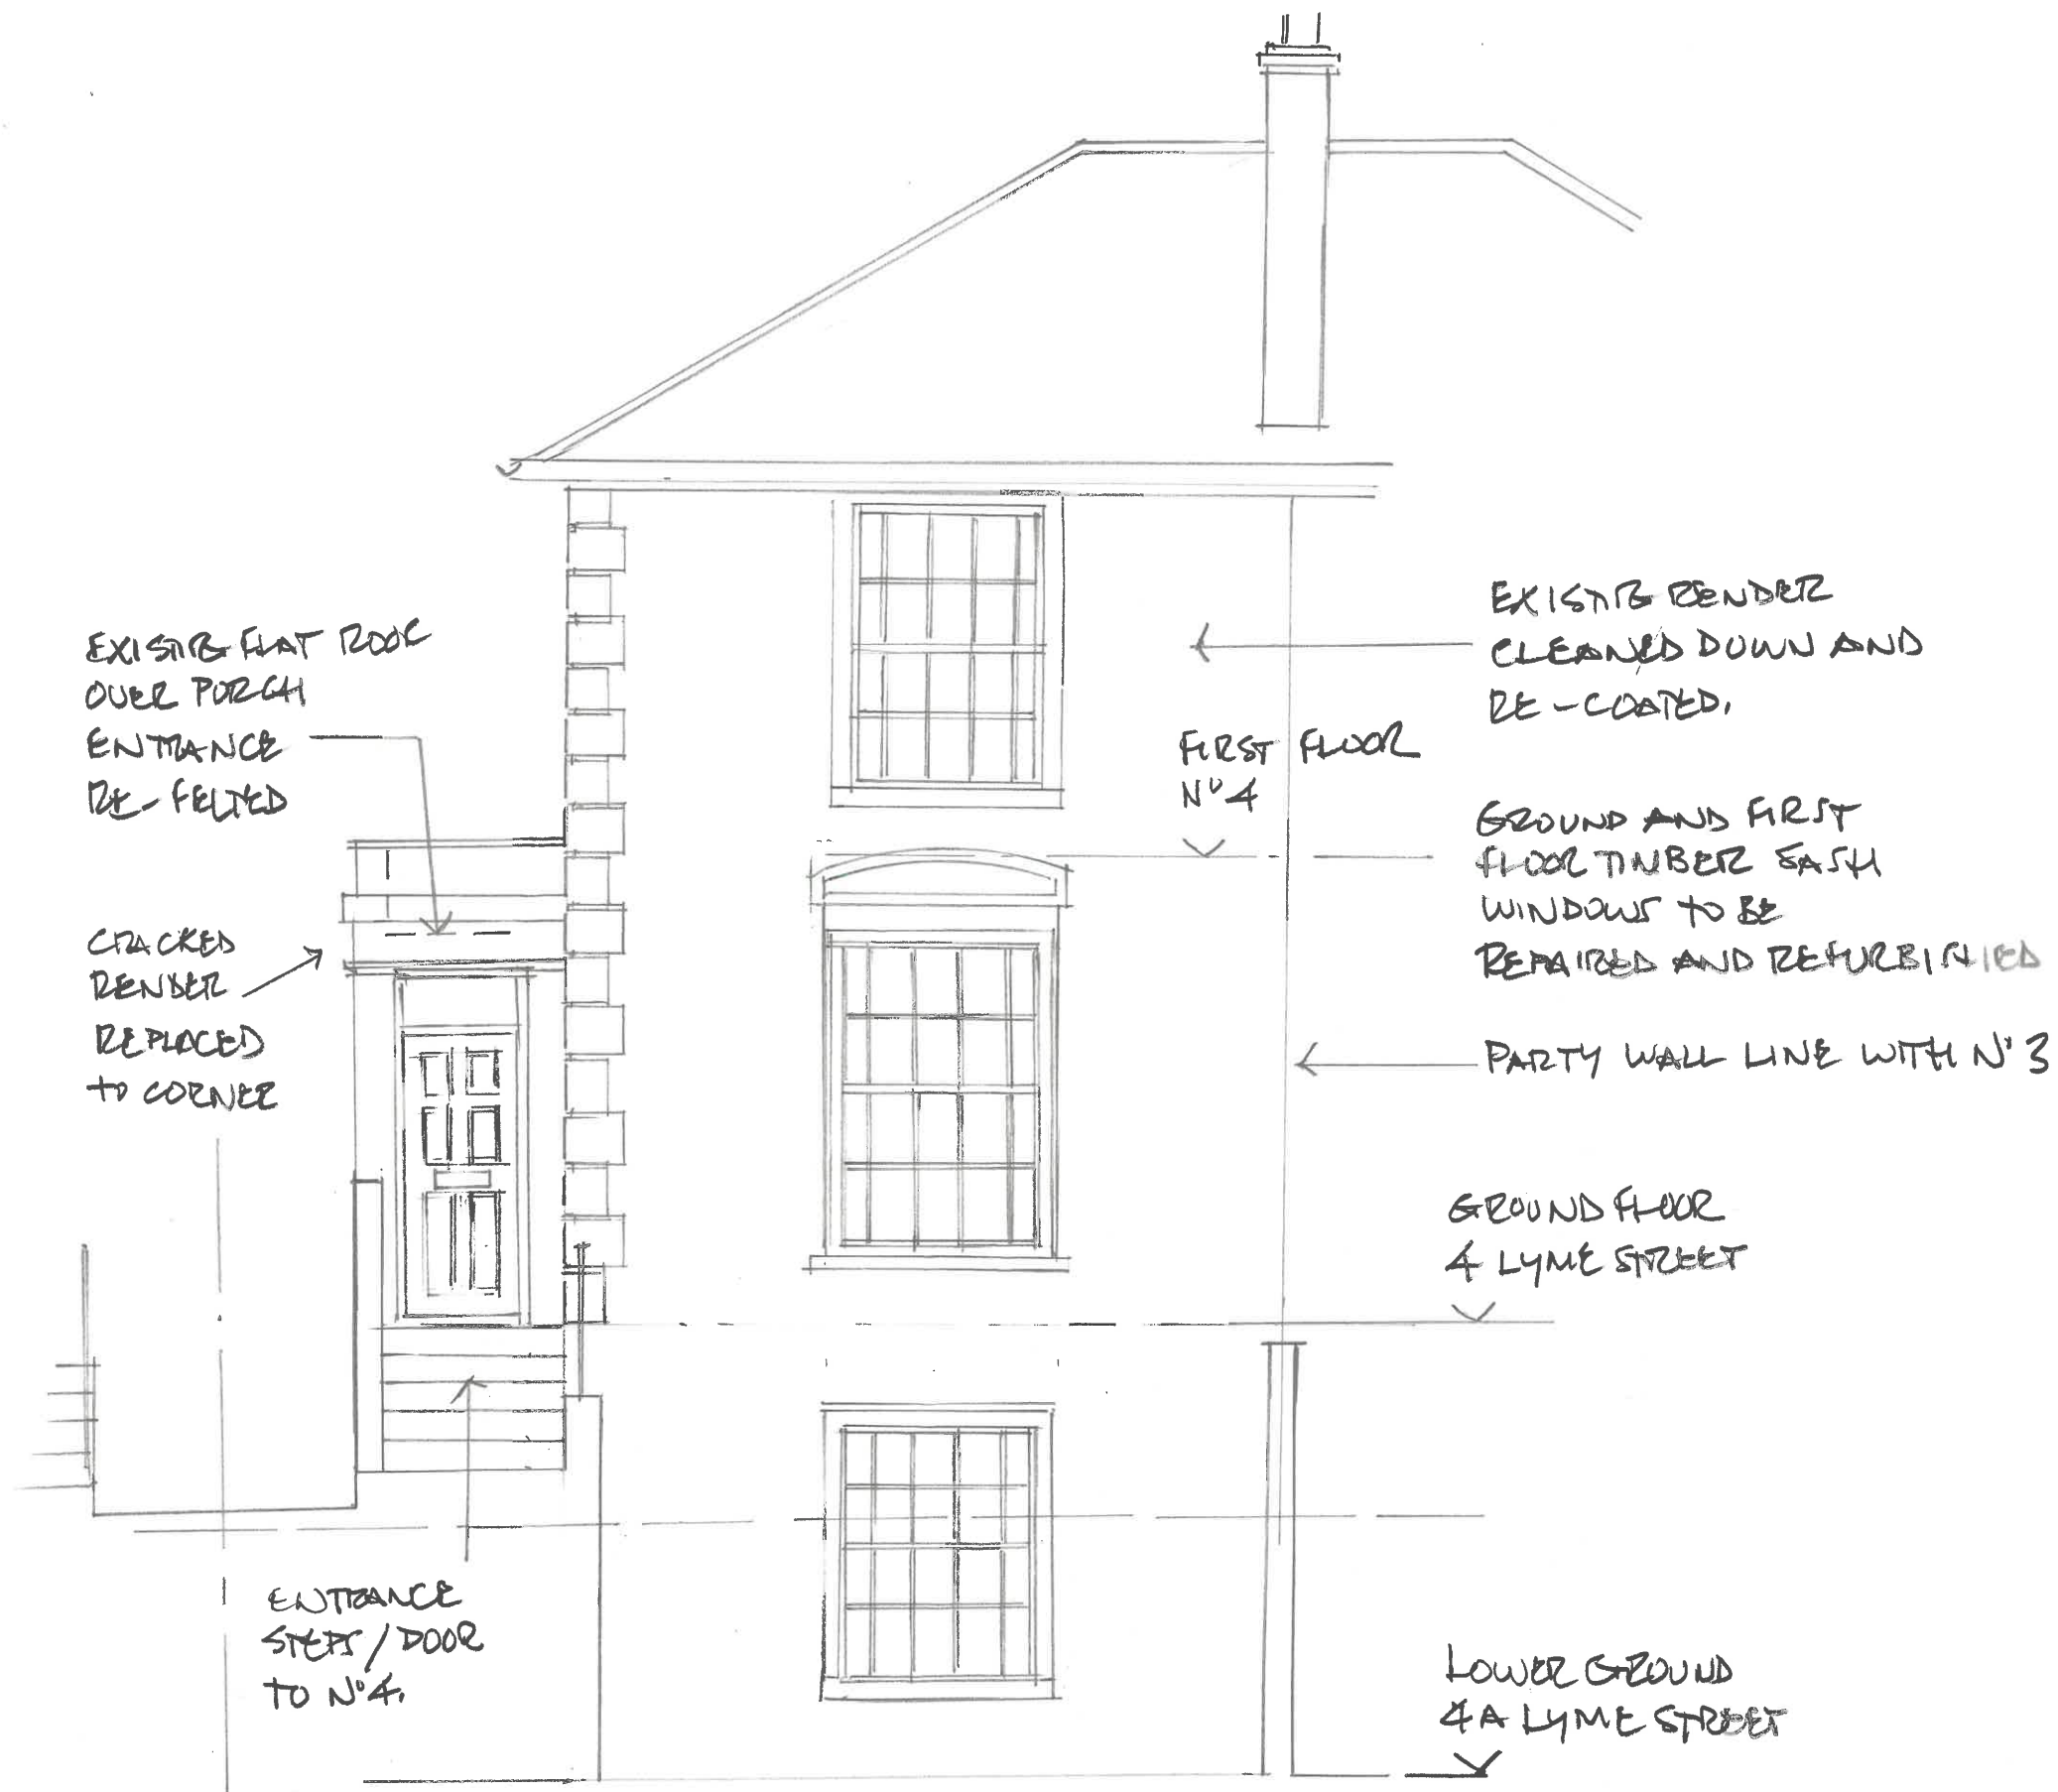

PROPOSED FRONT ELEVATION

0 1 2m

4 LYME STREET
CAMDEN NW1 0EH
DRAWING SK04 B
SCALE 1"=5.0 2A3

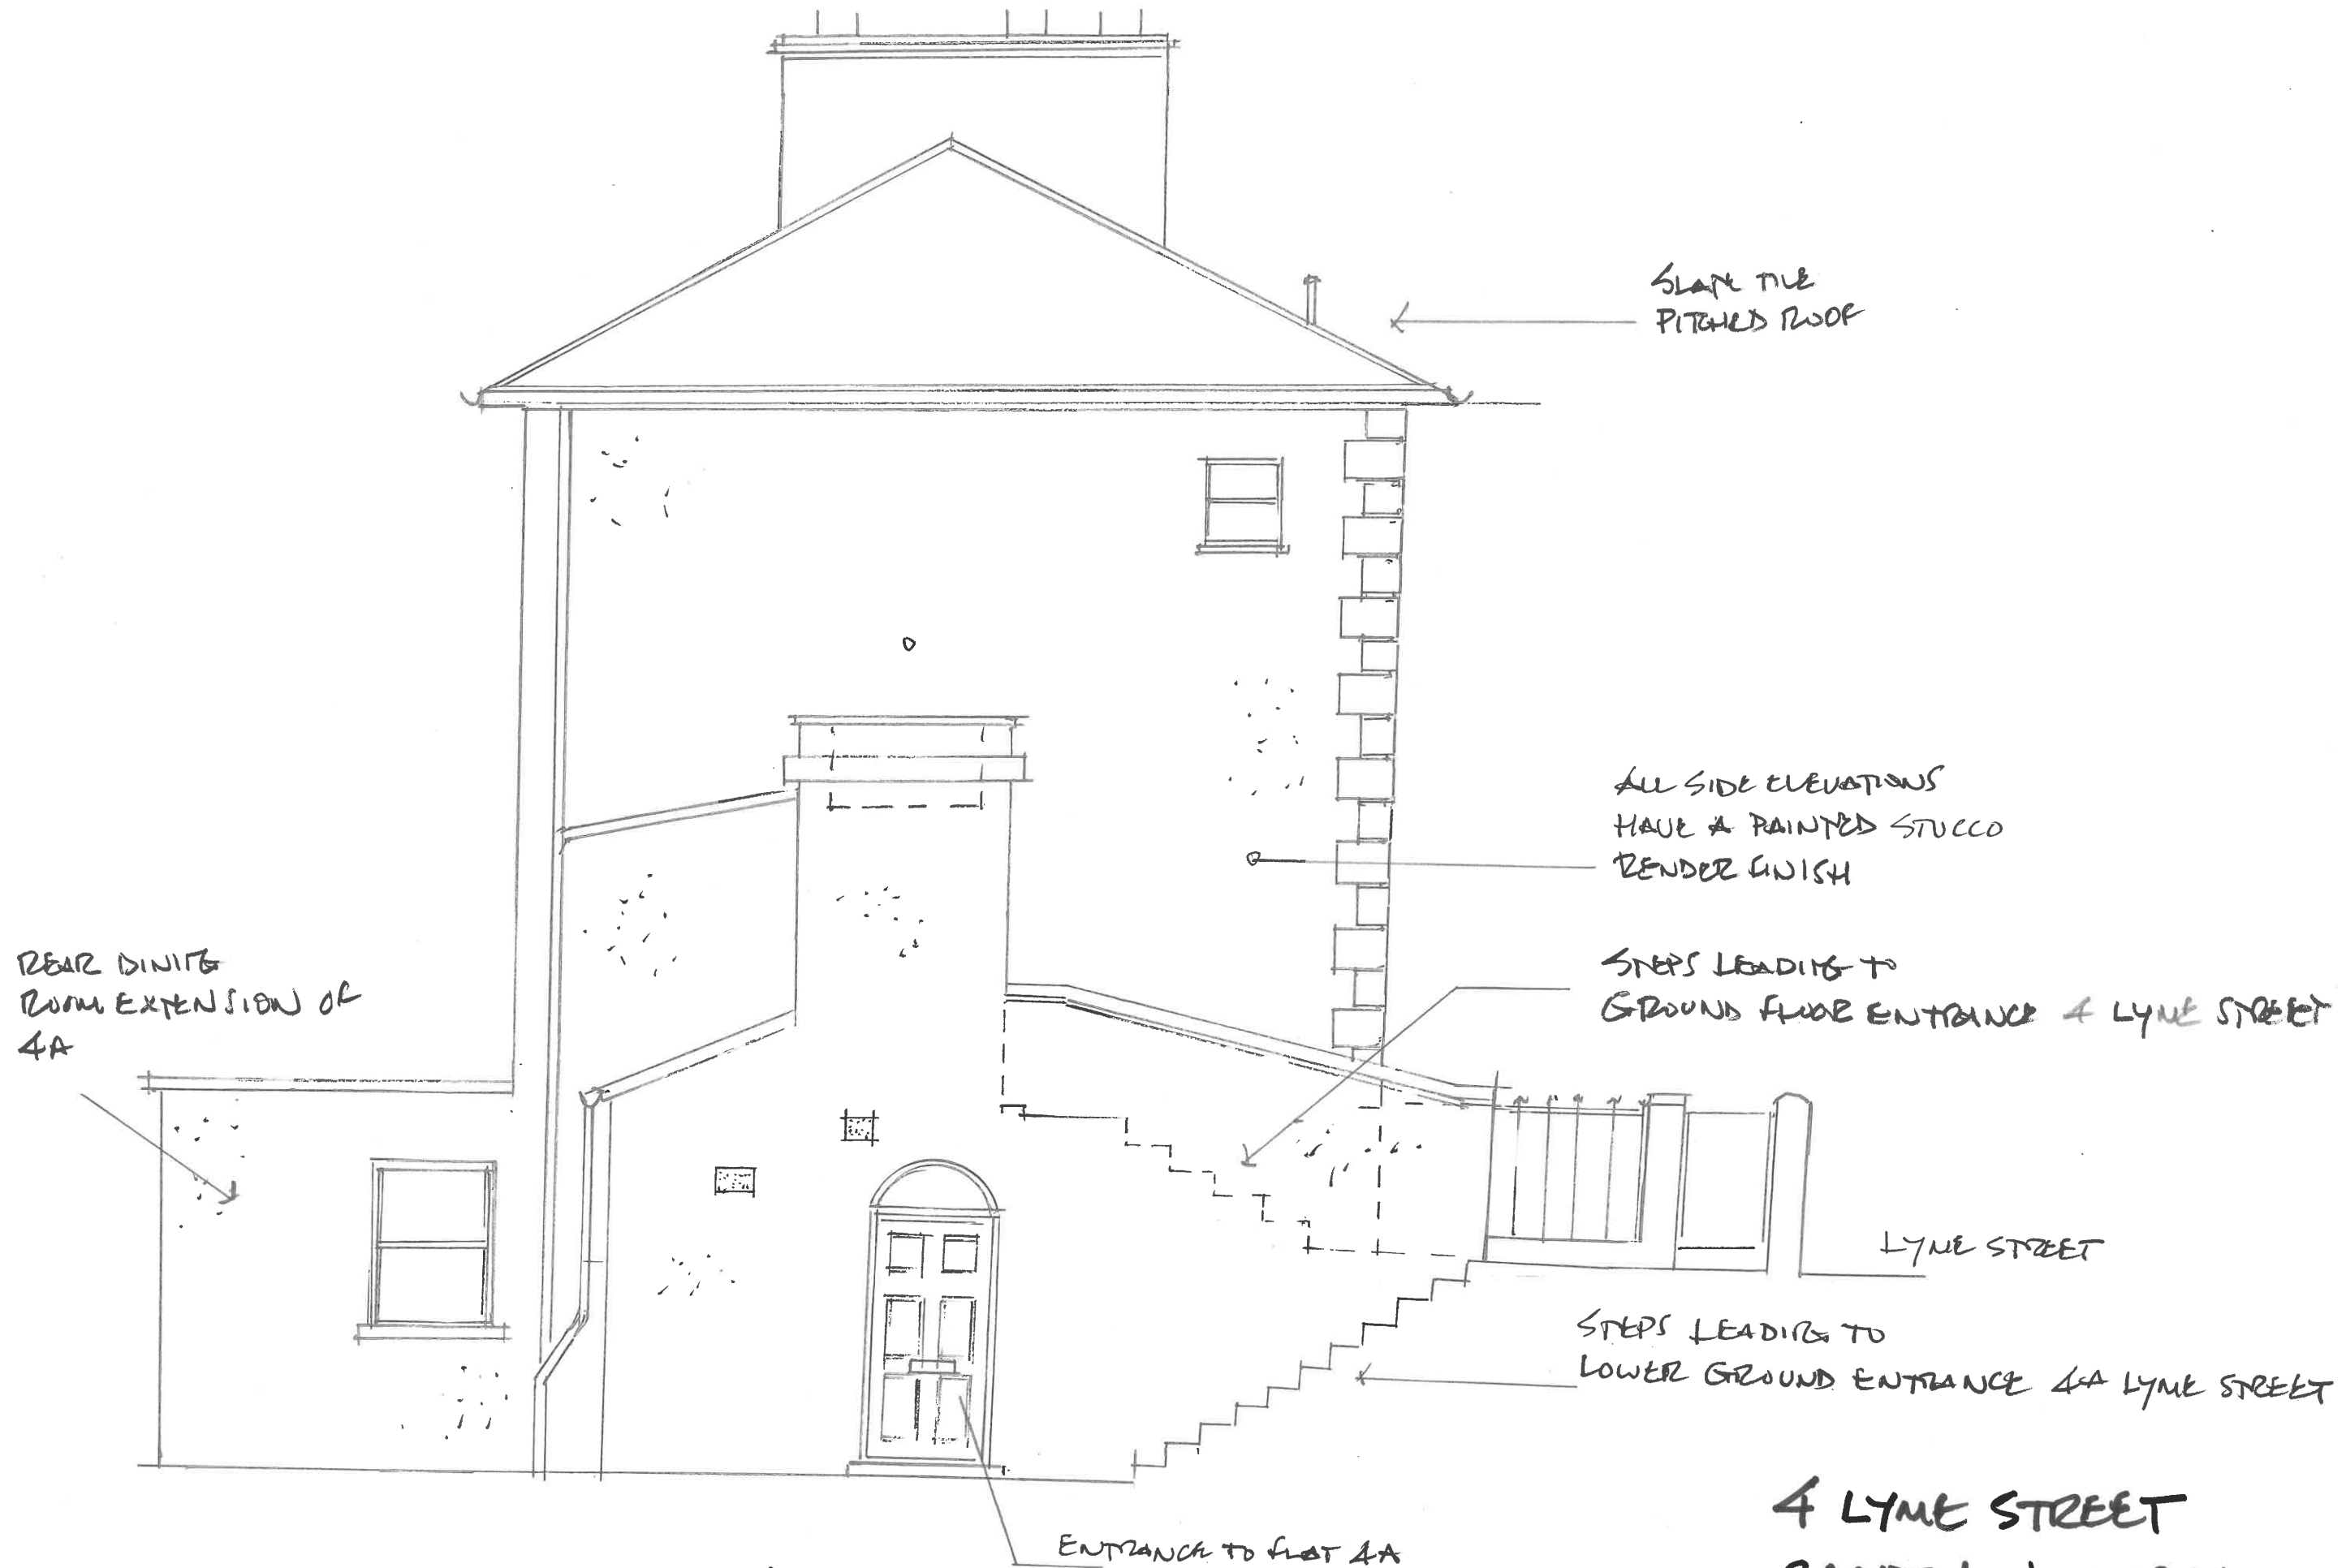

EXISTING SIDE ELEVATION



4 LYME STREET
CAMDEN NW1 0EH
DRAWING SK 05 B
SCALE 1:50 @ A3

PROPOSED BLACK PAINTED
STEEL BALCONY TO PROVIDE
EXTERNAL AMENITY SPACE
FROM KITCHEN OF 4 LYME STREET

PLANTATION
PRIVACY
SCREENS
FOR
CLARITY
SEE SK10



PROPOSED SIDE ELEVATION



4 LYME STREET
CAMDEN NW1 0EH
DRAWING SK 06 B
SCALE 1:50 @ A3



EXISTING REAR ELEVATION

SHOWING DEMOLITION AREA

LOWER GROUND
FLOOR EXTENSION
4A LYME STREET WITH
ALUMINIUM FRAMED PATIO DOORS

PAINTED
RENDER

4 LYME STREET
CAMDEN NW1 0EH
DRAWING SK 07 B
SCALE 1:50 CAD

0 1 2 3 4 5 M



PROPOSED
BLACK PAINTED
STEEL BALCONY
SUSPENDED AND
CLEAR OF
FLAT FLOOR TO
4A.
PLANTATION
PRIVACY SCREENS
FOR
CLARITY
SEE SK10.


PROPOSED REAR ELEVATION

LOWER GROUND FLOOR
REAR EXTENSION
TO 4A

0 1 2m

4 LYME STREET
CAMDEN NW1 0EH
DRAWING SK 08 B
SCALE 1:50 CAD

PROPOSED BALCONY
INDEPENDENTLY SUPPORTED
OVER FLAT ROOF OF N°4A
USING STEEL ROD TIE BARS
STRAPPED TO REAR WALL.

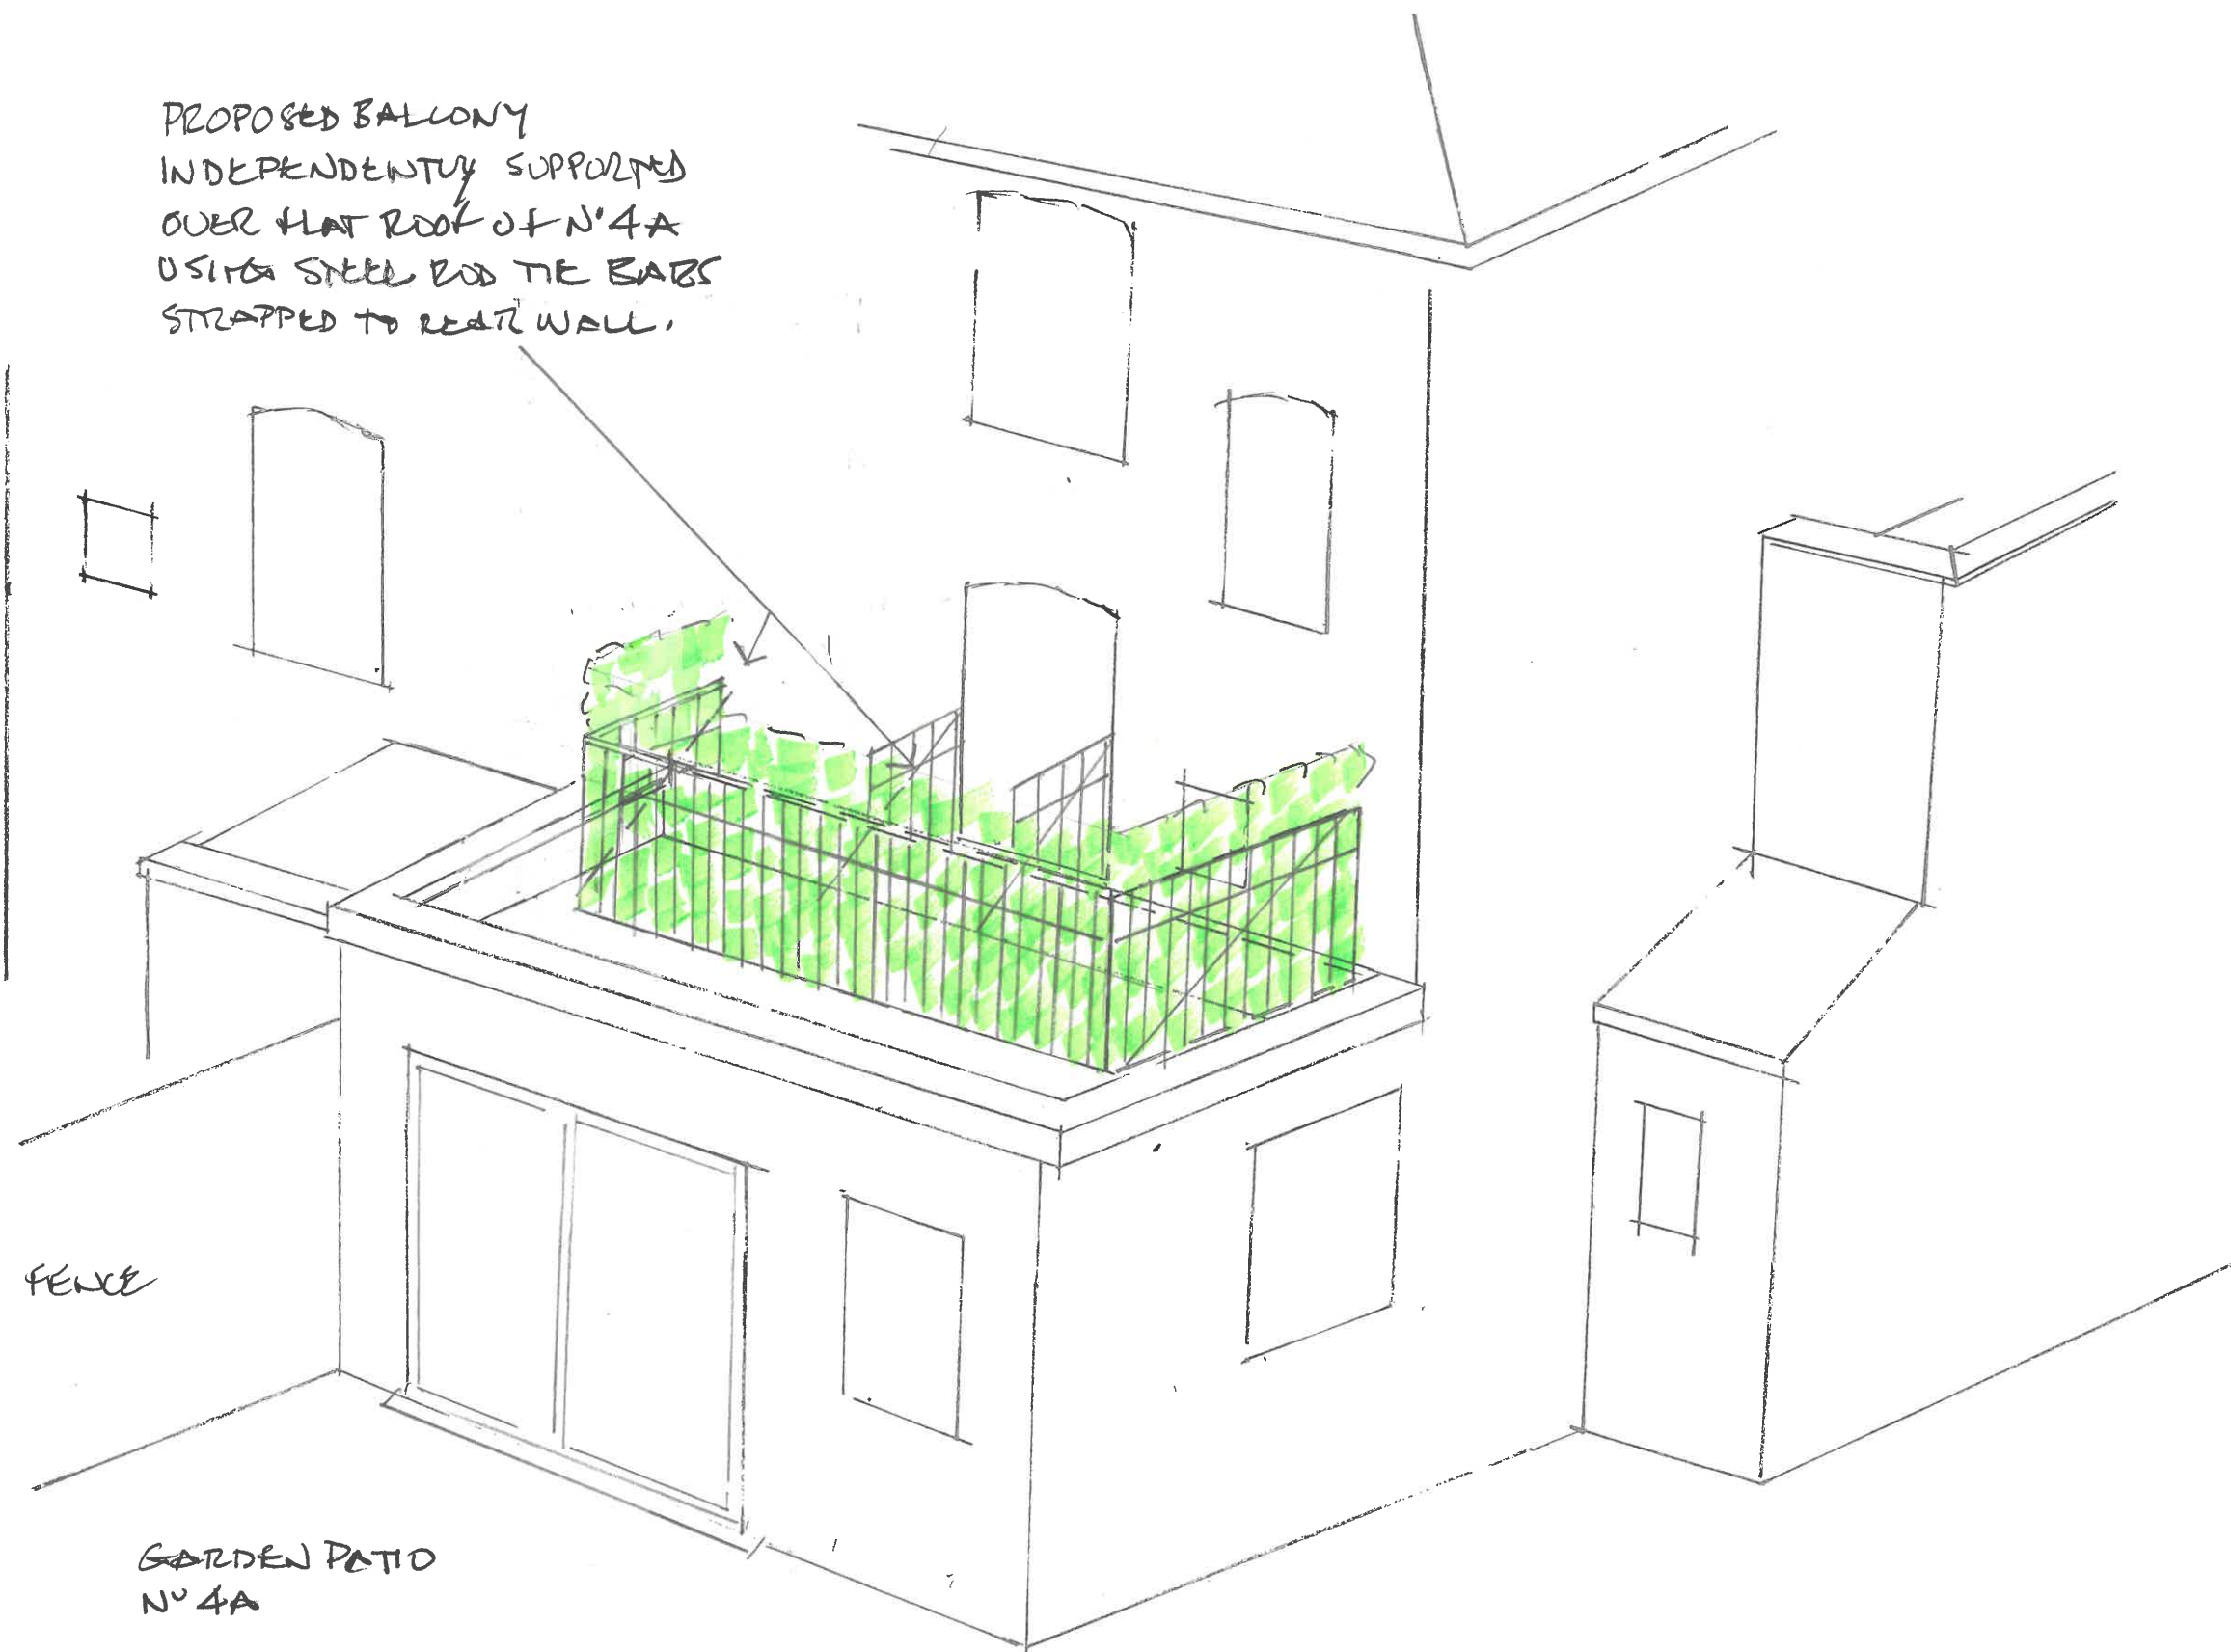


ISOMETRIC VIEW


PLANTATION PRIVACY SCREENS
FOR CLARITY - SEE SK 10

0 1 2m

4 LYME STREET
CANDEN NW10EH
DRAWING SK09B
SCALE 1:50 E A3

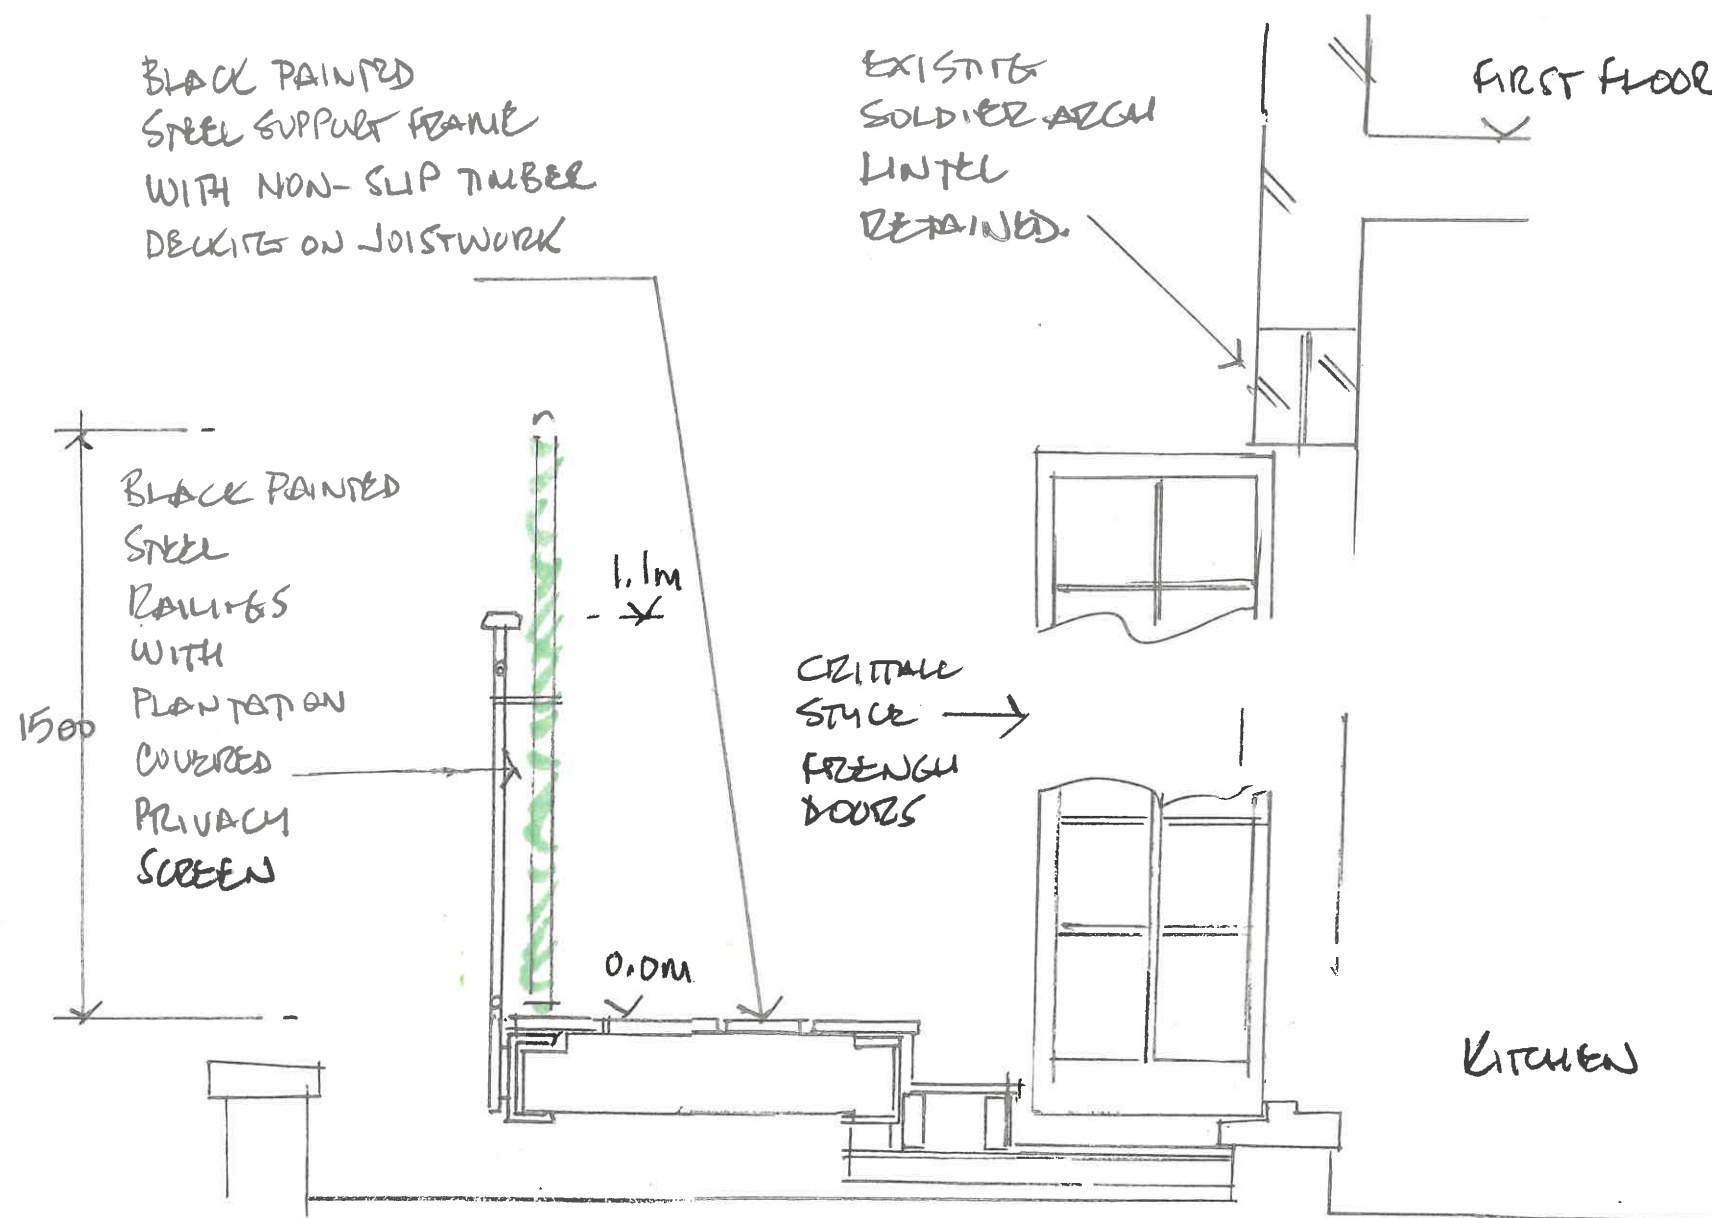


SECTION THROUGH PROPOSED BALCONY

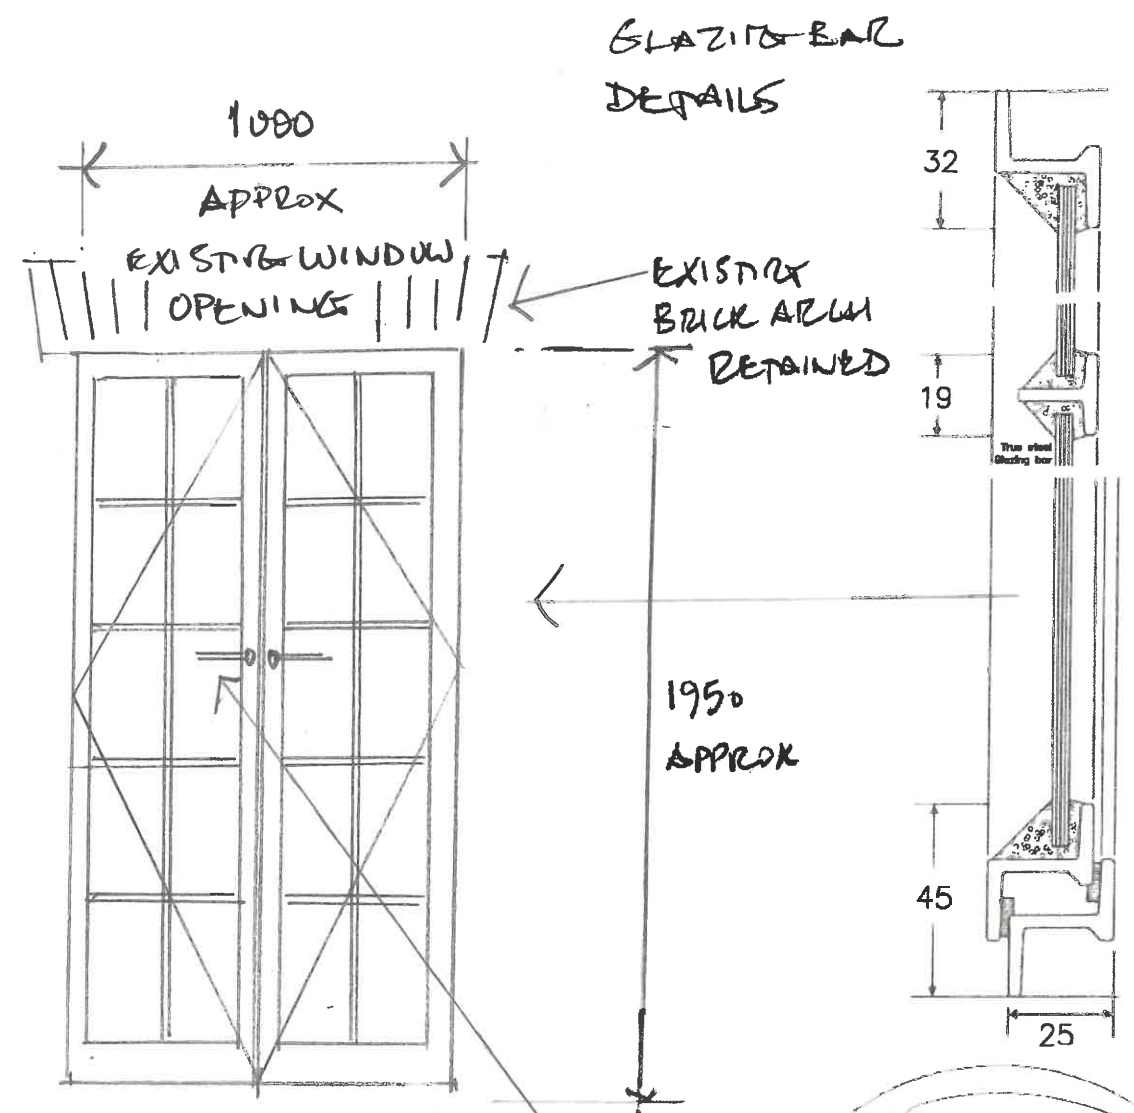

ELEVATION ON
CRITALL STYLE
FRENCH DOORS
(WHITE FINISH
TO MATCH PAINTED
JASH WINDOWS
ON REAR
ELEVATION)

0 0.5 1.0m

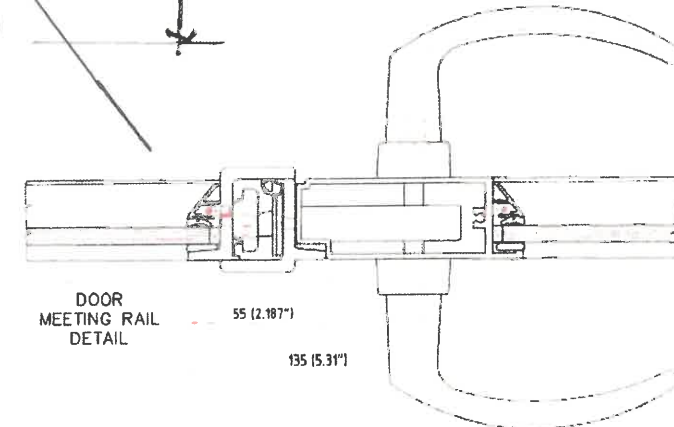

4 LYME STREET
CAMDEN NW1 0EH
DRAWING SK10 B
SCALE 1:20 E+3