



CONTRACT DRAWING
Signed by Contractor

Signed by Employer


CONTRACT DRAWING

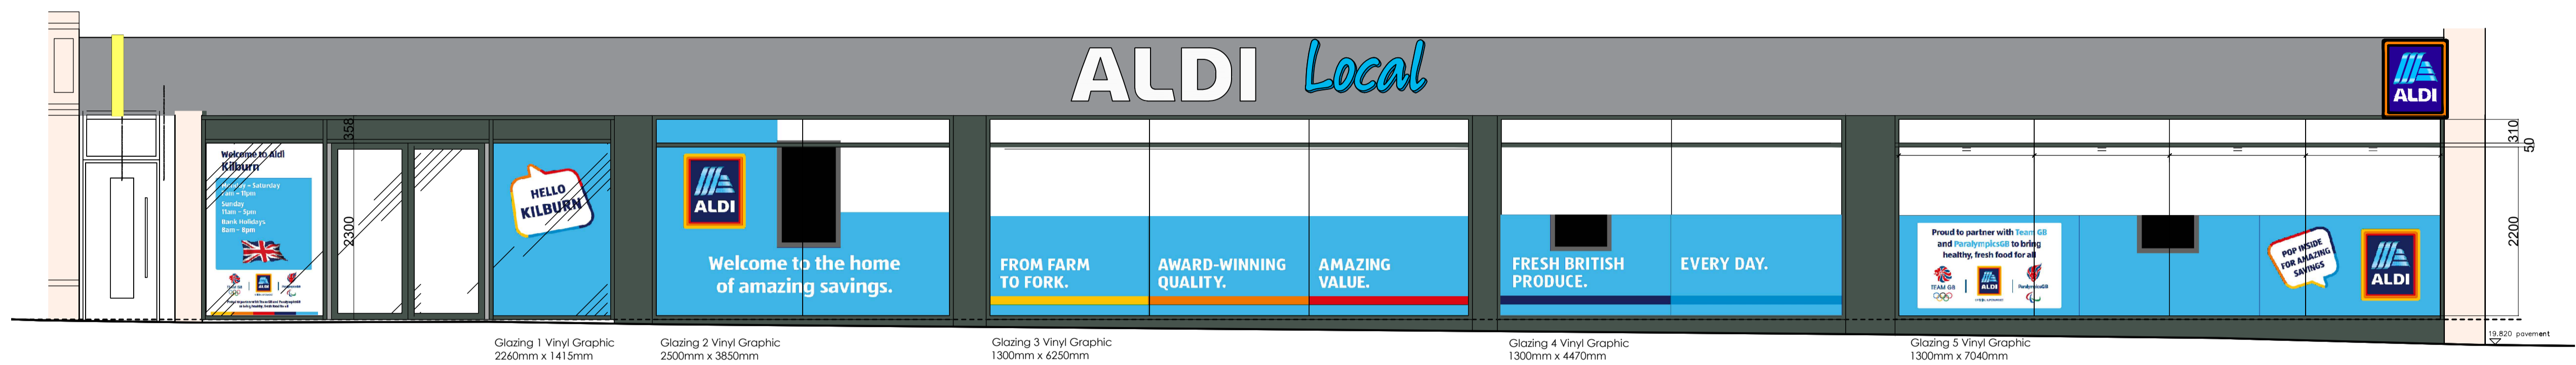

PROPOSED EAST ELEVATION
(KILBURN HIGH ROAD STREET SCENE)
Scale 1:50

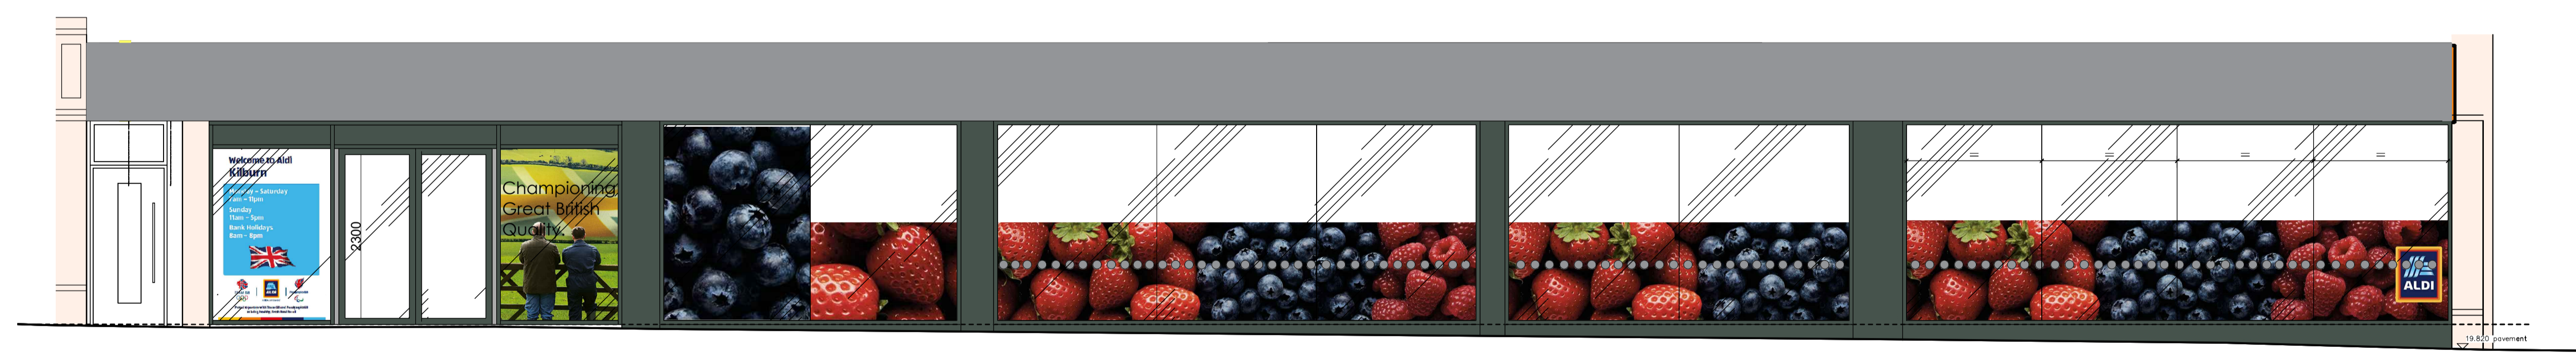

EXISTING EAST ELEVATION
(KILBURN HIGH ROAD STREET SCENE)
Scale 1:50

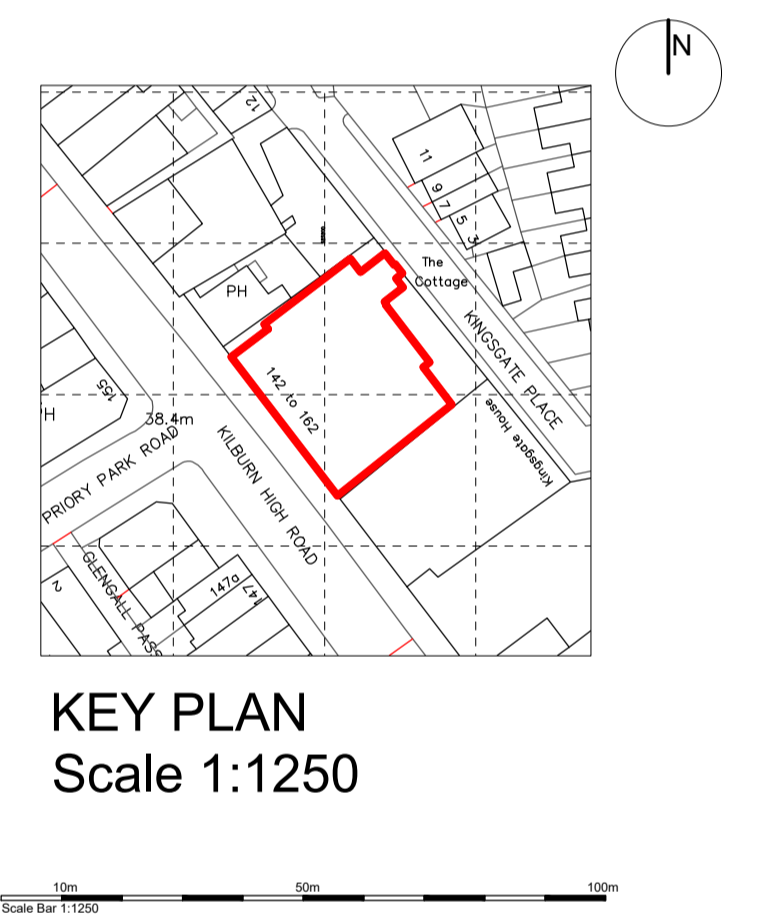



KEY PLAN
Scale 1:1250

REFER TO ASBESTOS SURVEY REPORT PRIOR TO STRIP OUT.

THIS DRAWING HAS BEEN PREPARED TO ASSIST THE CONTRACTOR IN PREPARING A DESIGN AND BUILD TENDER AND IS NOT INTENDED TO BE A FINAL DRAWING FROM WHICH ACCURATE QUANTITIES CAN BE TAKEN. ALL DETAILS SHOWN ARE SUBJECT TO DESIGN DEVELOPMENT.

THIS SURVEY IS BASED ON A VISUAL INSPECTION ONLY. ALL STRUCTURAL ELEMENTS TO BE CHECKED BY A STRUCTURAL ENGINEER.

THE HARRIS GROUP LTD DOES NOT ACCEPT LIABILITY FOR ANY DEVIATION FROM OUR DRAWINGS OR SPECIFICATION.

		Rev	Date	Description	Rev	CHK'd By
		Project Title: ALDI PROJECT FRESH 142-162 KILBURN HIGH ROAD KILBURN LONDON NW6 4JD				
Client	ALDI STORES LIMITED - CHELMSFORD	Drawing Title		Proposed Shopfront Graphics		
Status	TENDER	Job-Dwg No	19180-CHE-195-13			
Scale	1:50/1:1250	Drawing Size	A1			
Date	03.08.2021	Drawn By	MS	Checked	KM	
2 St. Johns North, Wakefield, WF1 3QA T. 01924 291800		<input type="checkbox"/> Carvers Warehouse, 77 Dale Street, Manchester, M1 2HG T. 0161 2388555				
<input type="checkbox"/> The Old Rectory, 79 High Street, Newport Pagnell, MK18 8AB T. 01908 211577		<input type="checkbox"/> 101 London Road, Reading, RG1 3BT T. 0118 9507700				
<input type="checkbox"/> 10 Gees Court, 51 Christophers Place, London, W1U 1JJ T. 0207 4091215		 A R C H I T E C T S www.harrispartnership.com				