
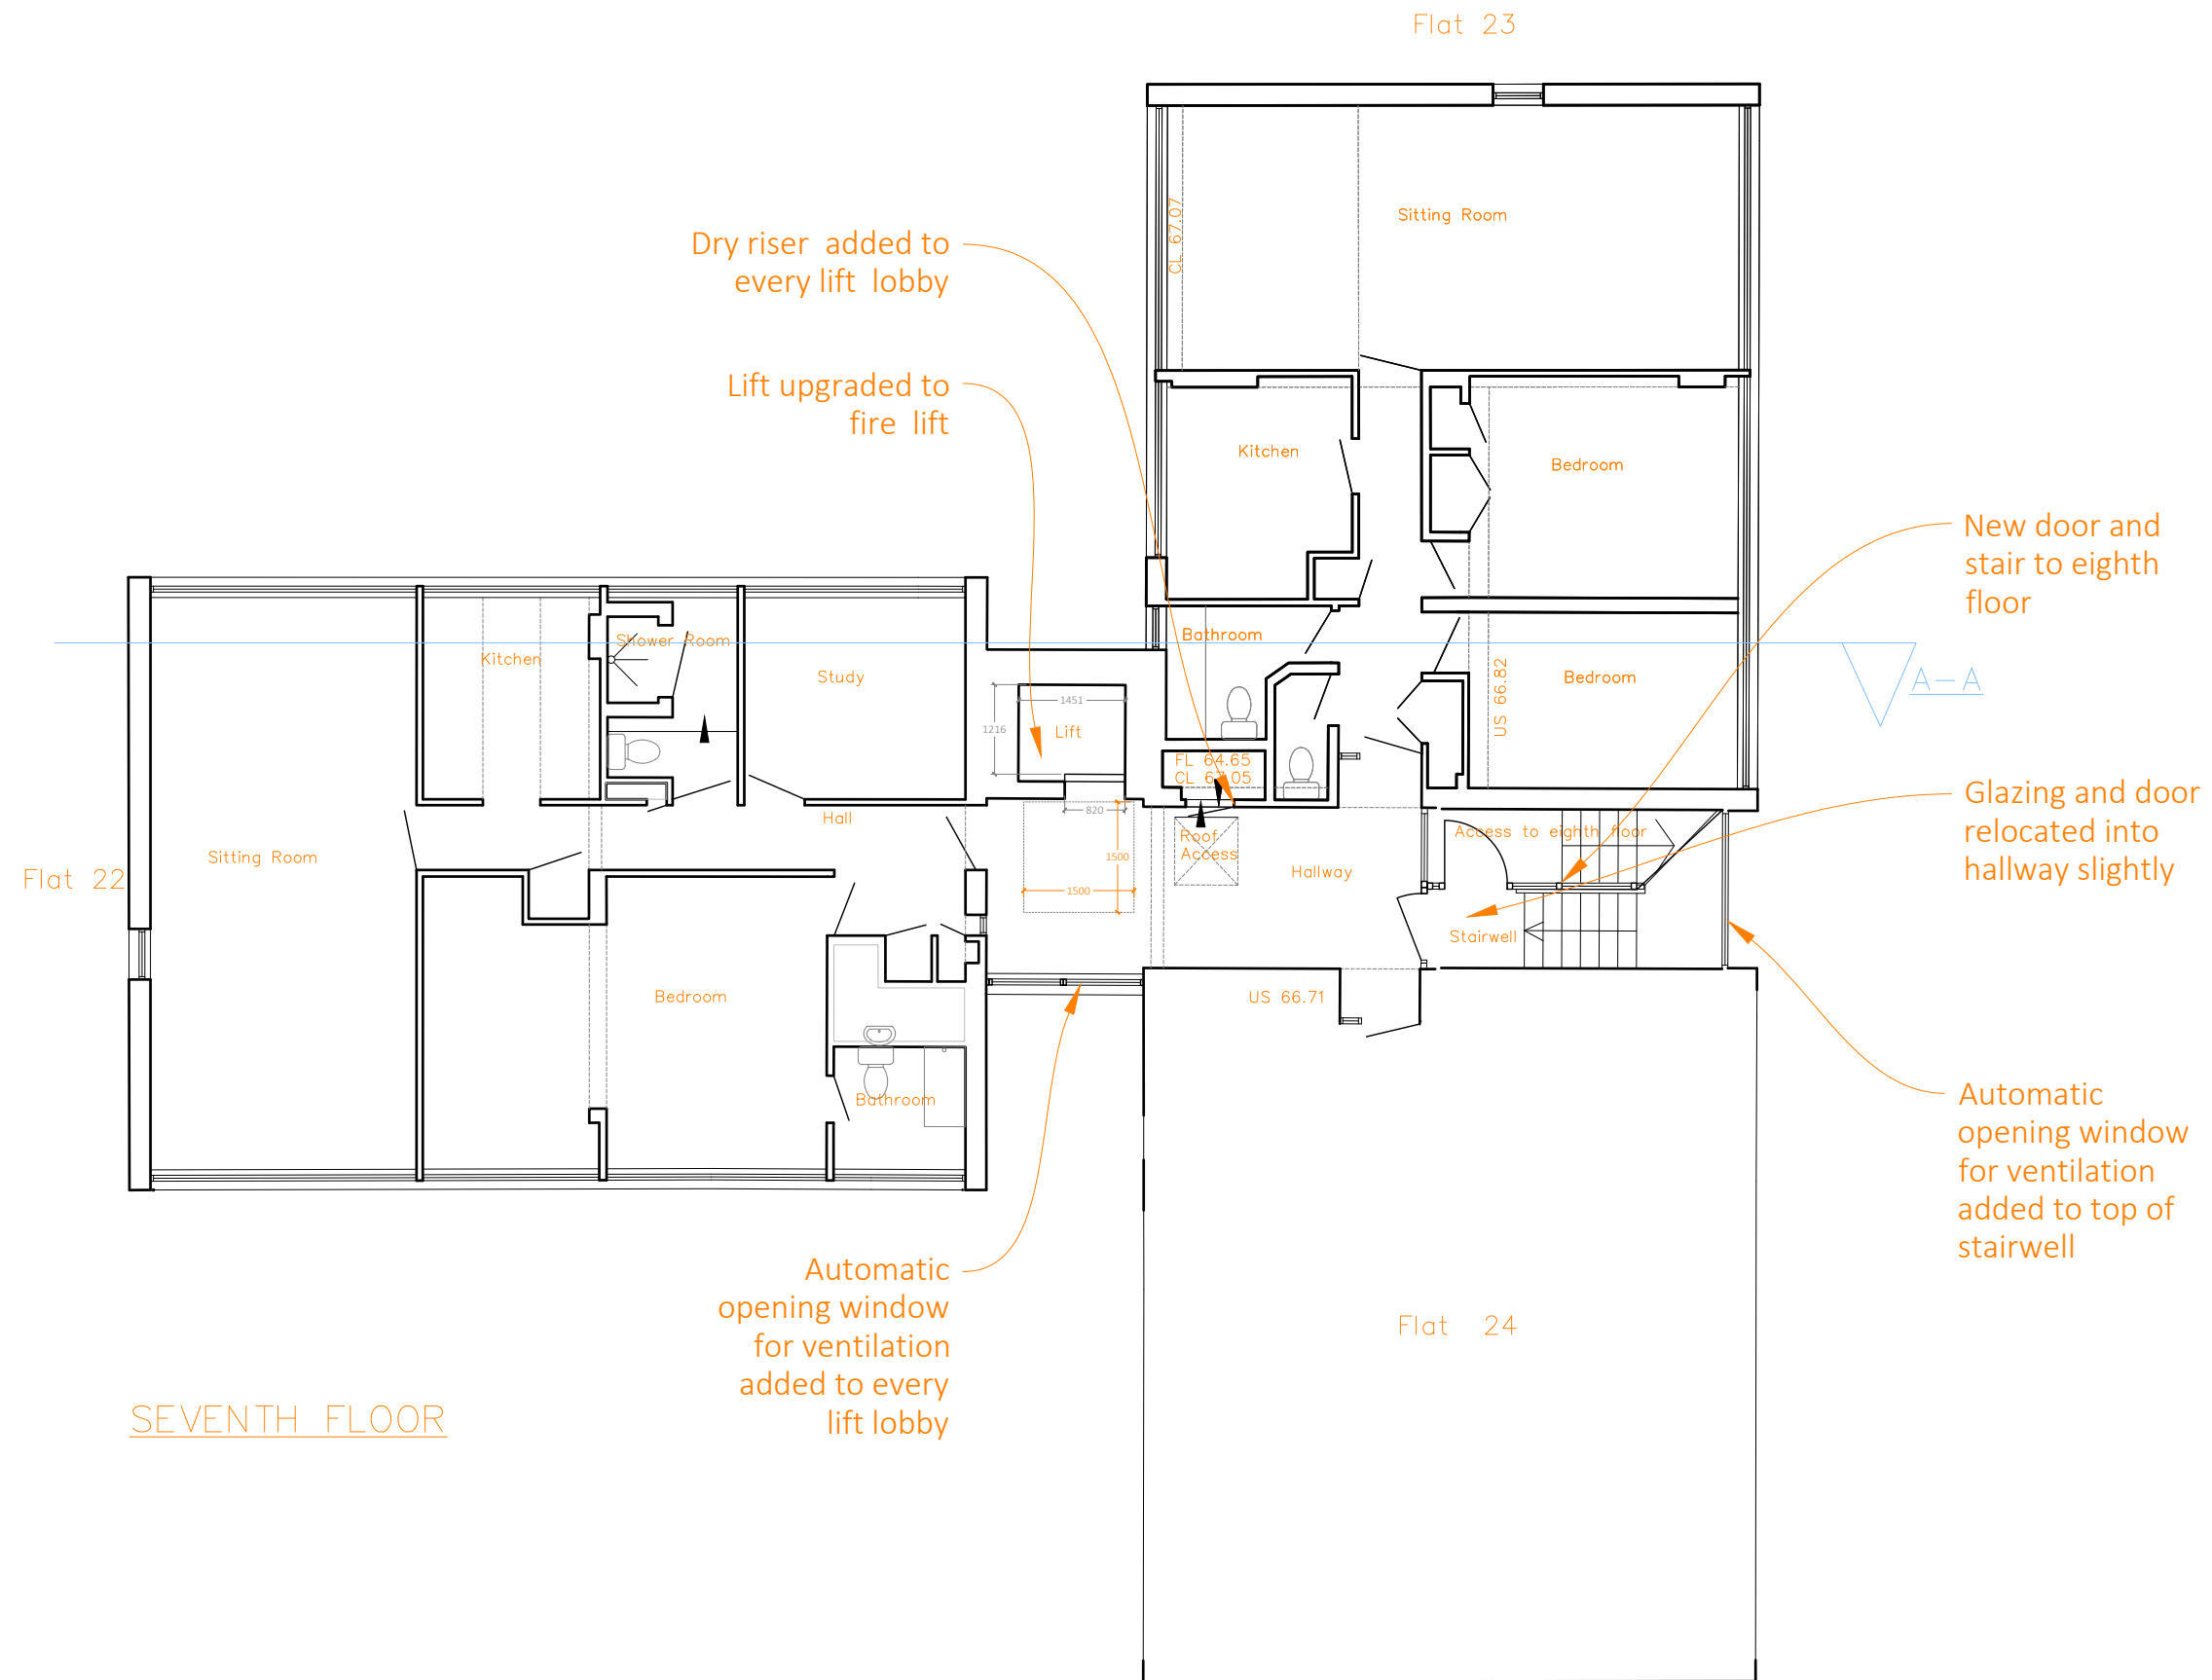
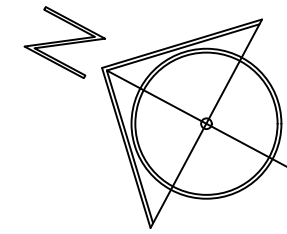


Proposed 7th Floor Plan

 

SEVENTH FLOOR

PLANNING

RS
ARCHITECTURE

CLIENT:

PROJECT:
Barrie House

TITLE:
Proposed 7th Floor Plan

DRAWING NUMBER : 101.P7

Scale : 1:100 @ A3

DATE: 20 April 2023
DRAWN BY: AS APPROVED BY: RS

194 Southwood Road, Hayling Island,
Hampshire, PO11 9QL
07887933281
rob@rs-architecture.co.uk
www.rs-architecture.co.uk