


Alternative Use (office) - Basement Plan

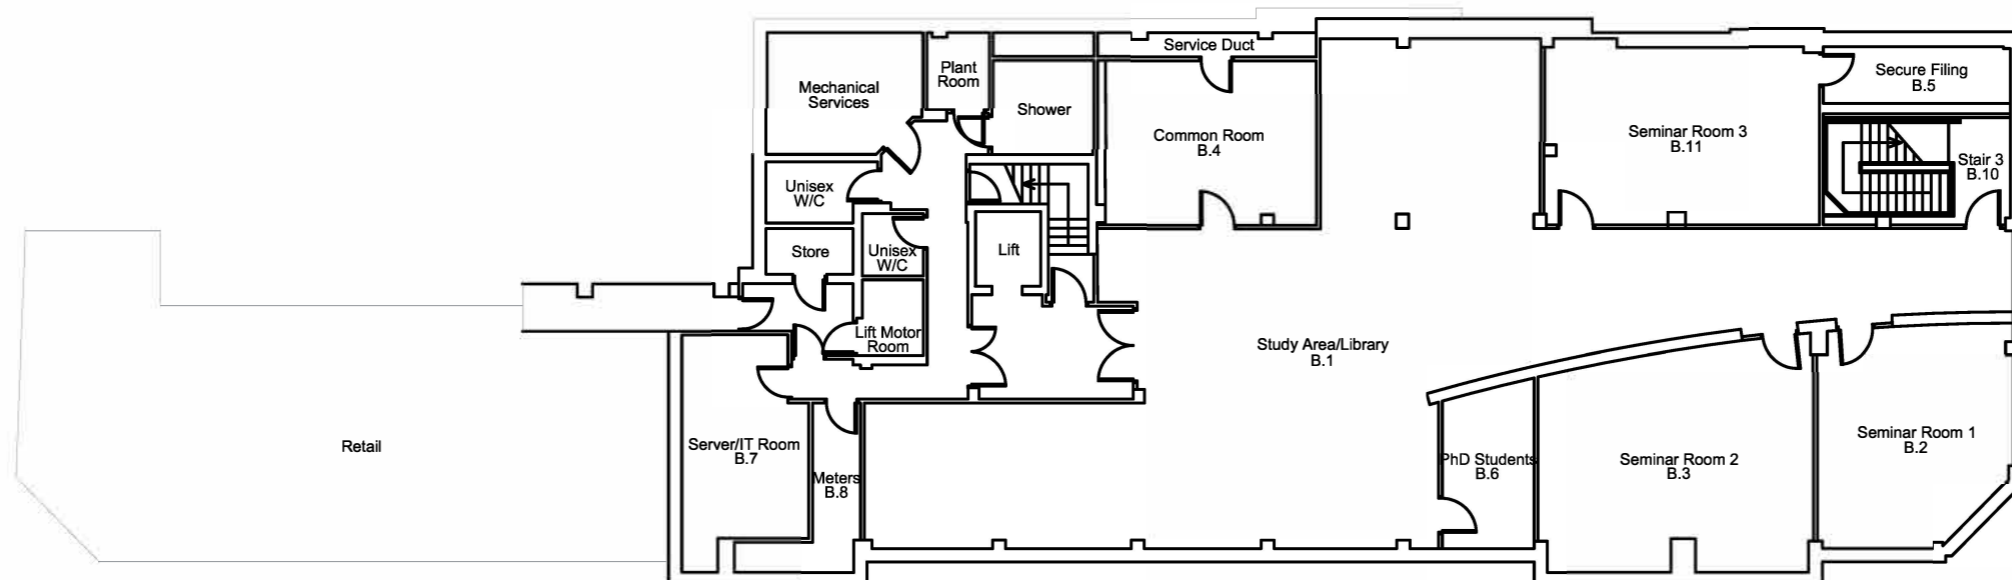

Existing Use (education) - Basement Plan

Notes:

These drawings have been produced via tracings over previous drawings and are not based on a site survey. The copyright remains with the Queen Mary University of London and the original drawings of the Lincoln Inn Fields CCLS building, generated in 2011.

Status

Project  
Lincolns Inn Fields - CCLS

Client  
Habro

Lathams Job Number  
7551

Drawing Title  
Existing & Proposed Basement Floor Plans

Drawing Number  
7551-LAT-S1-B1-DP-A-2000

Scale @ A3  
1:200

Revision

Date  
20/04/22

Derby  
1 College Place, Derby DE1 3DY  
+44 (0)1332 365 777  
Nottingham  
50 St. Mary's Gate  
Nottingham NG1 1QA  
+44 (0)115 648 5012  
London  
70 Cowcross Street EC1M 6EJ  
+44 (0)20 7490 0672

**Lathams**

info@lathams.uk.com  
lathams.uk.com

© Lathams Architecture + Urbanism Ltd

Rev	Drawn	Revision Description	Date
-----	-------	----------------------	------