


Alternative Use (office) - First Floor Plan

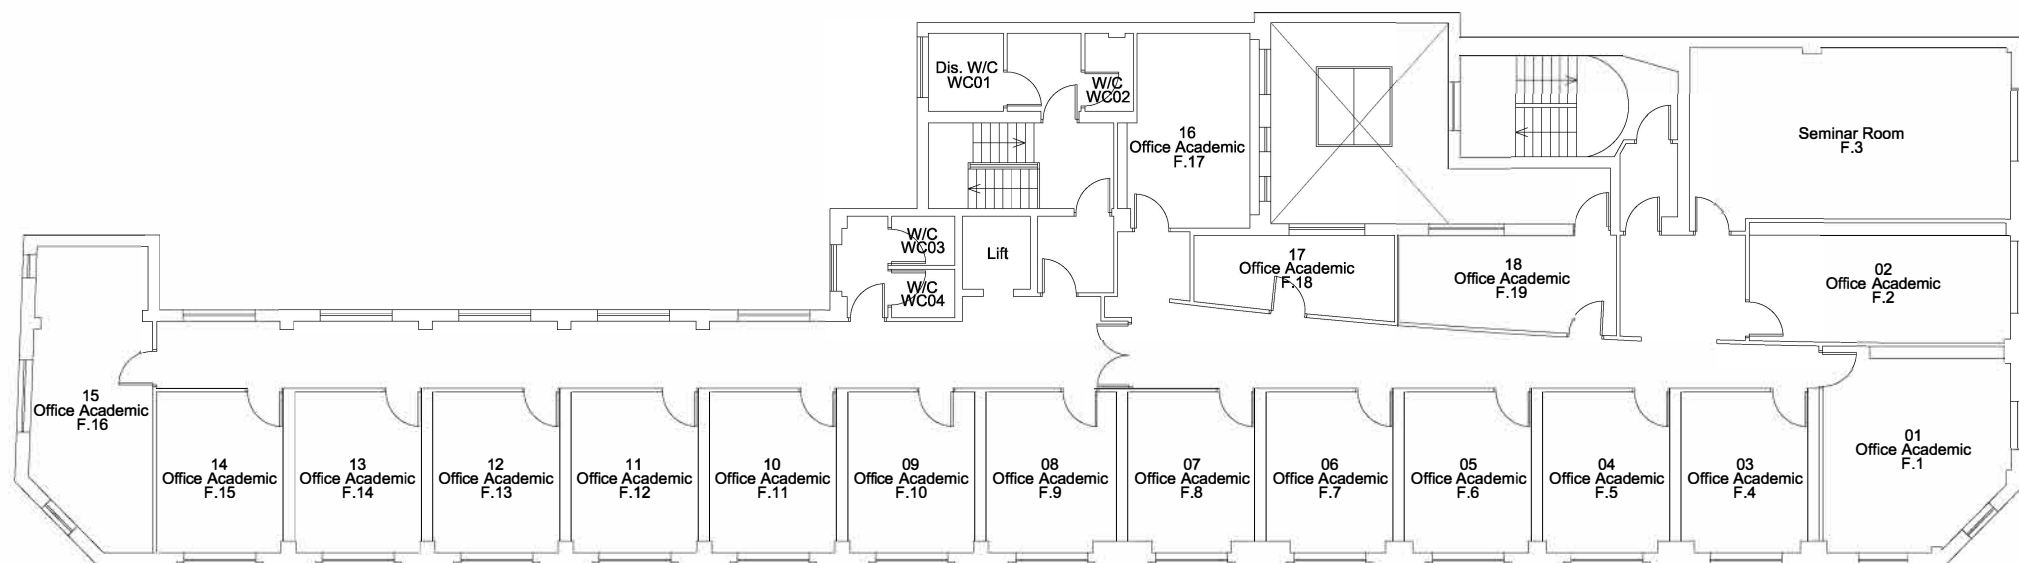

Existing Use (education) - First Floor Plan

Notes:
 These drawings have been produced via tracings over previous drawings and are not based of a site survey. The copyright remains with the Queen Mary University of London and the original drawings of the Lincoln Inn Fields CCLS building, generated in 2011.

Rev	Drawn	Revision Description	Date
-----	-------	----------------------	------

Status			
Project	Lincolns Inn Fields - CCLS	Drawing Title	Existing & Proposed First Floor Plans
Client	Habro	Drawing Number	7551-LAT-S1-01-DP-A-2002
Lathams Job Number	7551	Revision	
		Scale @ A3	1:200
		Date	20/04/22
		Derby	1 College Place, Derby DE1 3DY +44 (0)1332 365 777
		Nottingham	50 St. Mary's Gate Nottingham NG1 1QA +44 (0)115 648 5012
		London	70 Cowcross Street EC1M 6EJ +44 (0)20 7490 0672
		Lathams	
		info@lathams.uk.com lathams.uk.com	
		© Lathams Architecture + Urbanism Ltd	