
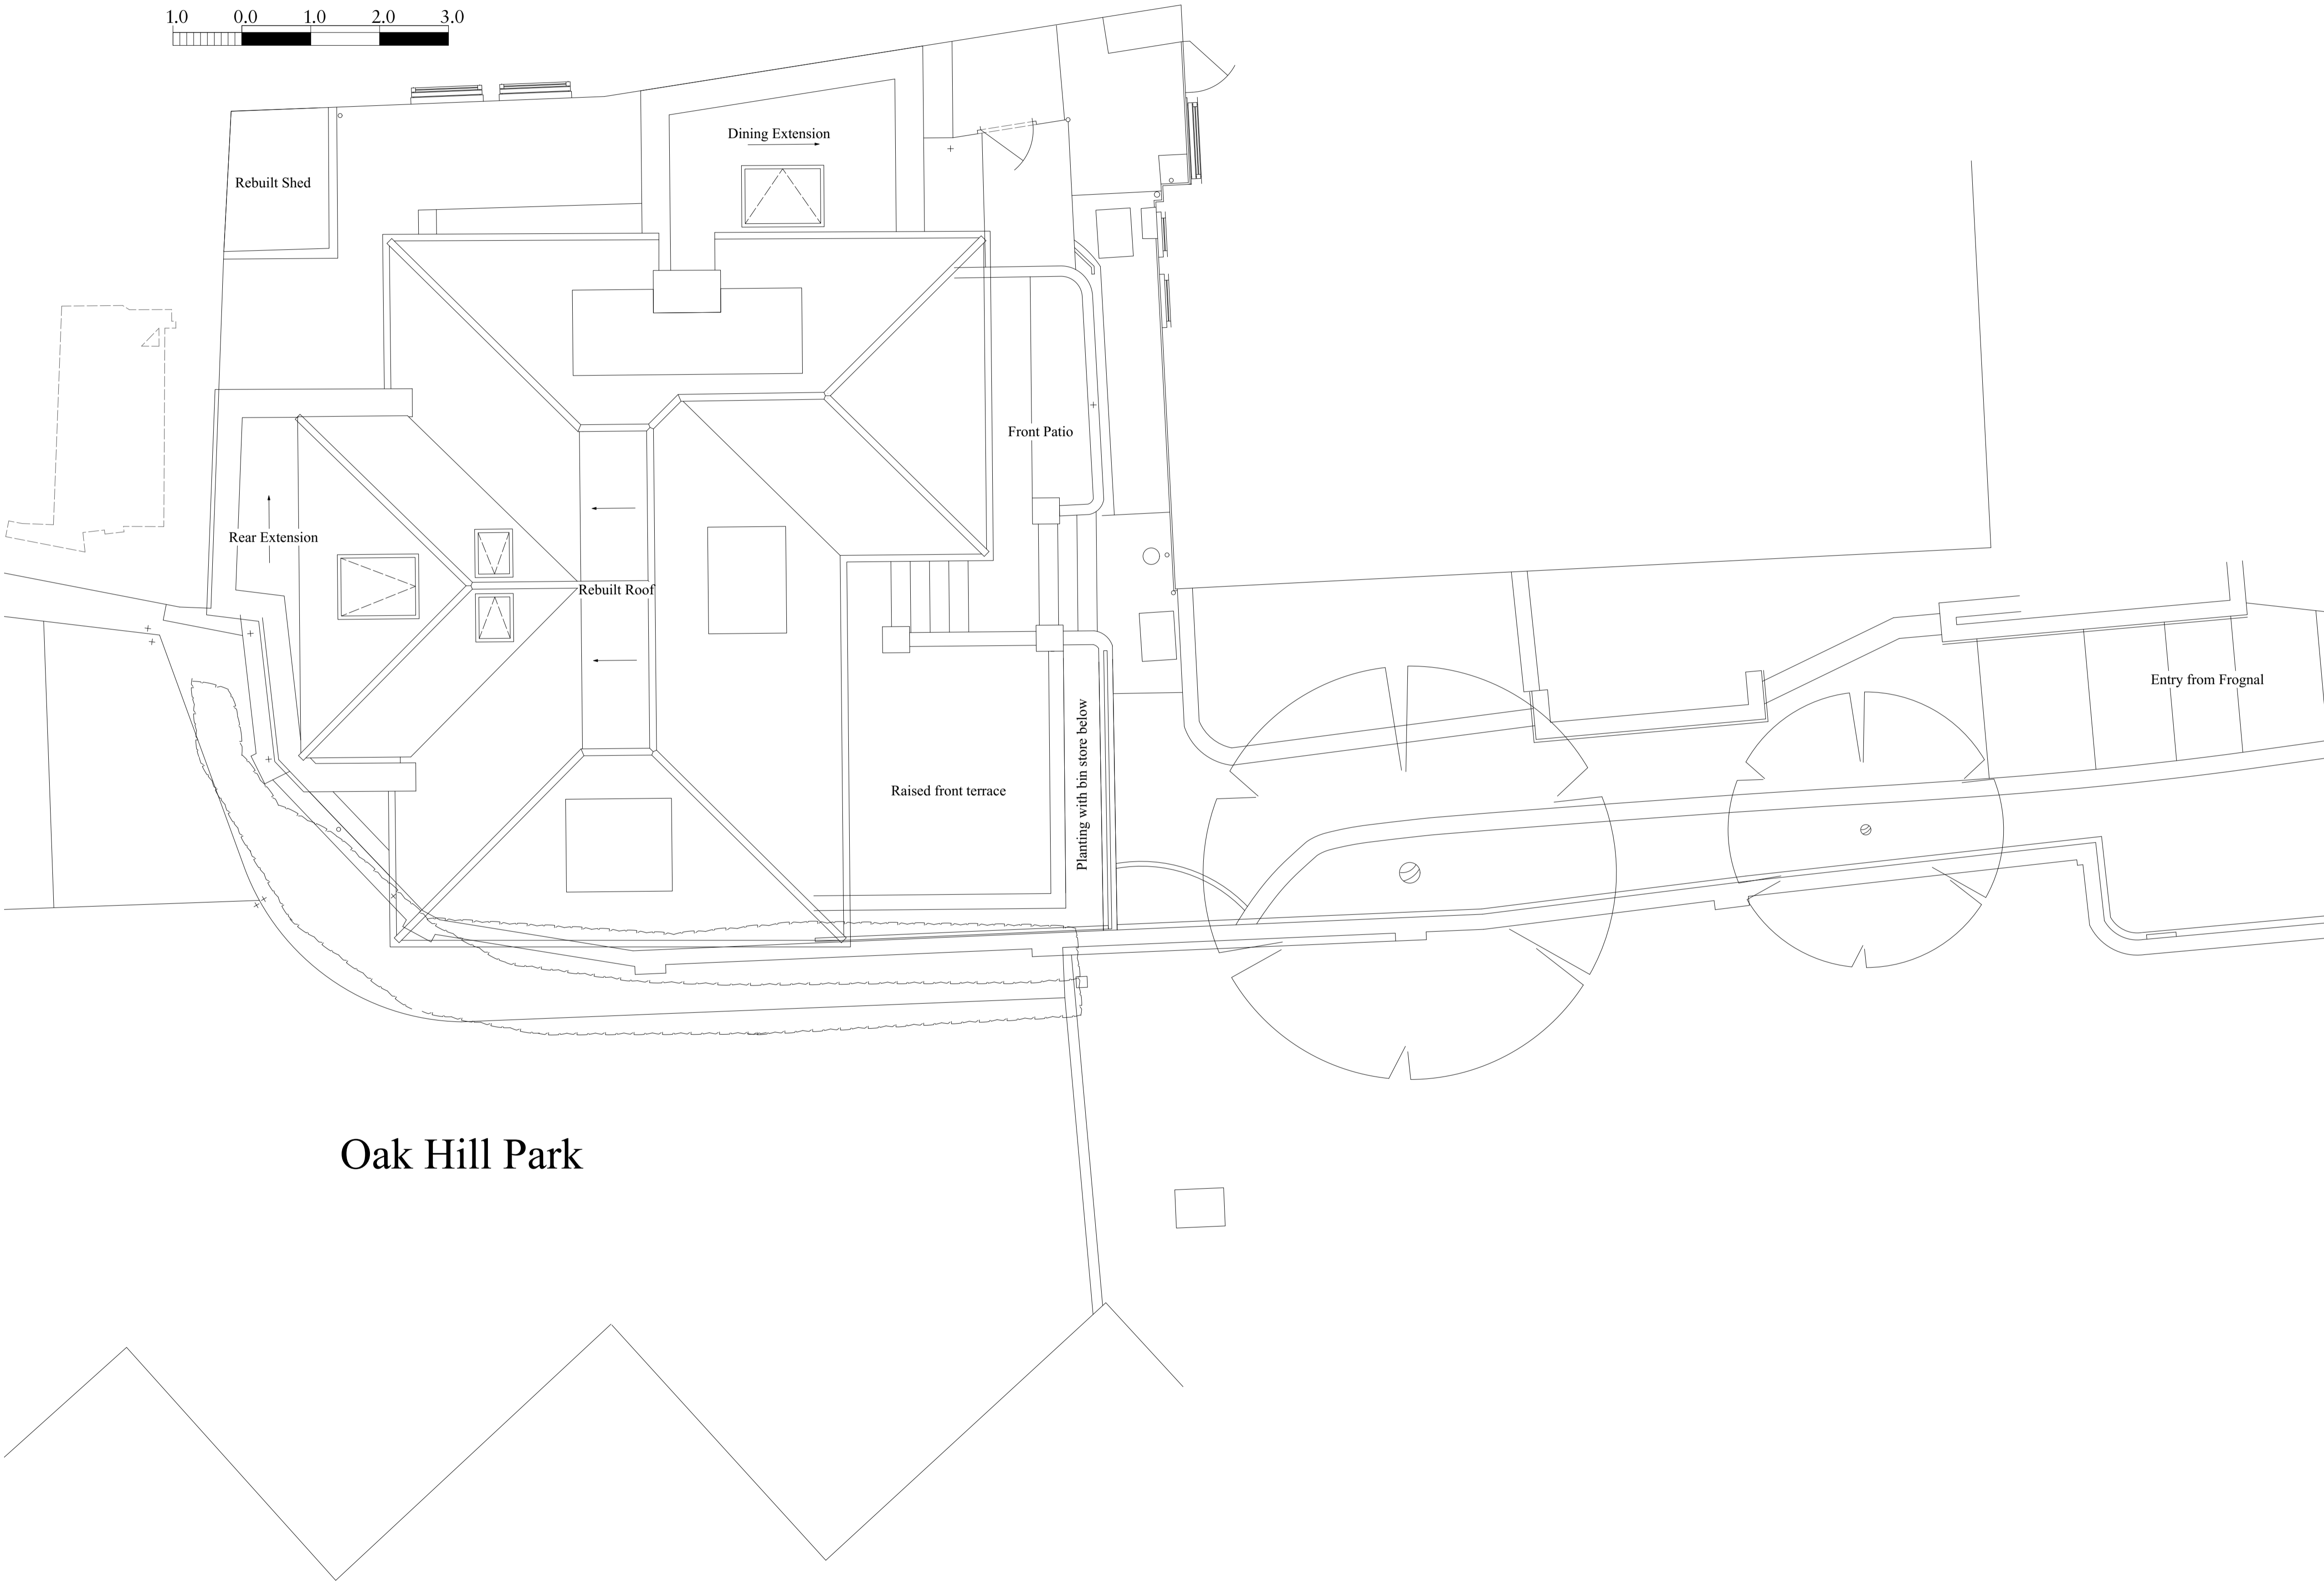


All dimensions in millimetres. Where dimensions are not given, drawings must not be scaled and the matter referred back to Charlton Brown Architects.

All dimensions and conditions are to be checked on site by the contractor prior to preparing drawings or commencing any work. The contractor is responsible for checking that there is no conflict between site dimensions and drawn dimensions.

In the event of any detail or dimensional conflict between Charlton Brown Architects drawings, the matter must be referred back to Charlton Brown Architects for clarification

 

B	28/01/2021	Scale changed	MH
A	04/01/2021		MH
Rev	Date	Details	By

Charlton Brown Architecture & Interiors

The Belvedere, 2 Back Lane, Hampstead, London, NW3 1HL

Telephone +44(0)20 7794 1234
Email office@charltonbrown.com
Website www.charltonbrown.com

Oak Hill Park

Client
Mark Andrew Brown

Project
87 Frognaal

Drawing Title
Site Plan

Date	Drawn	Checked
27/11/2020	MH	SI

Scale
1:50

Issue Status
For Construction

Project Number	Drawing Number	Revision
1317	T-00-100	B