

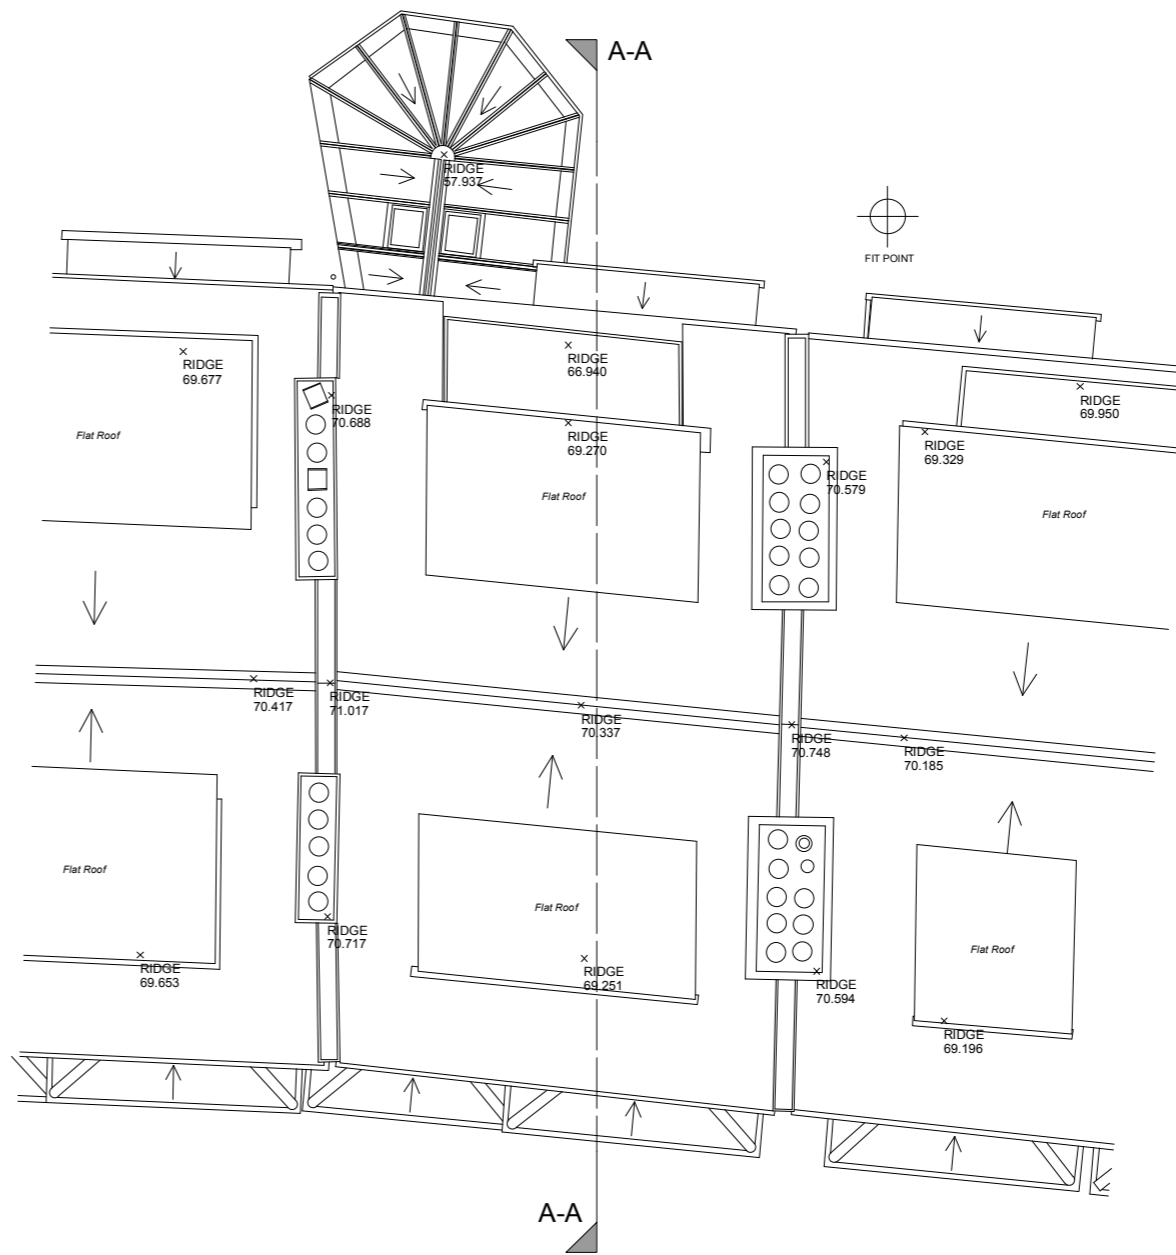


EXISTING THIRD FLOOR PLAN  
(No.8B - FOR INFORMATION ONLY:  
NOT PART OF THIS APPLICATION)

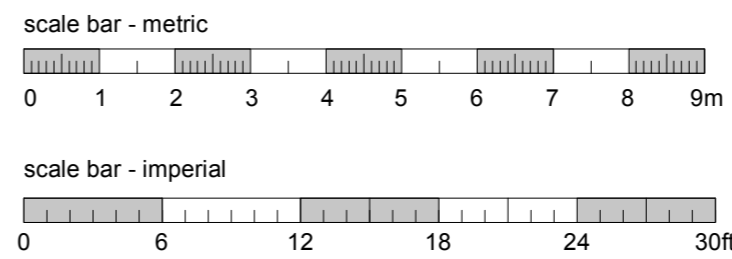

EXISTING ROOF PLAN  
(FOR INFORMATION ONLY: NOT  
PART OF THIS APPLICATION)

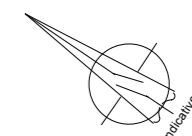

		<b>CAD Surveys Ltd.</b> Suite 2 KPC House Canterbury Road Willesborough Ashford TN24 0BP www.cadsurveys.co.uk 01233 635089	
Project : <b>8 + 8A Primrose Gardens          London NW3 4TN</b>		Drawn by : SC	
Drawing title : <b>Existing Third Floor and Roof          Plans</b>			
Scale: 1:100@A3/1:50@A1	Date : 05/07/2022	Ref : <b>1129-S2-04</b>	