


Please note that these drawings have been developed without BIM or post strip out survey information.  
All dimensions and levels to be verified once on site by the Contractor and to be the Contractor's responsibility.

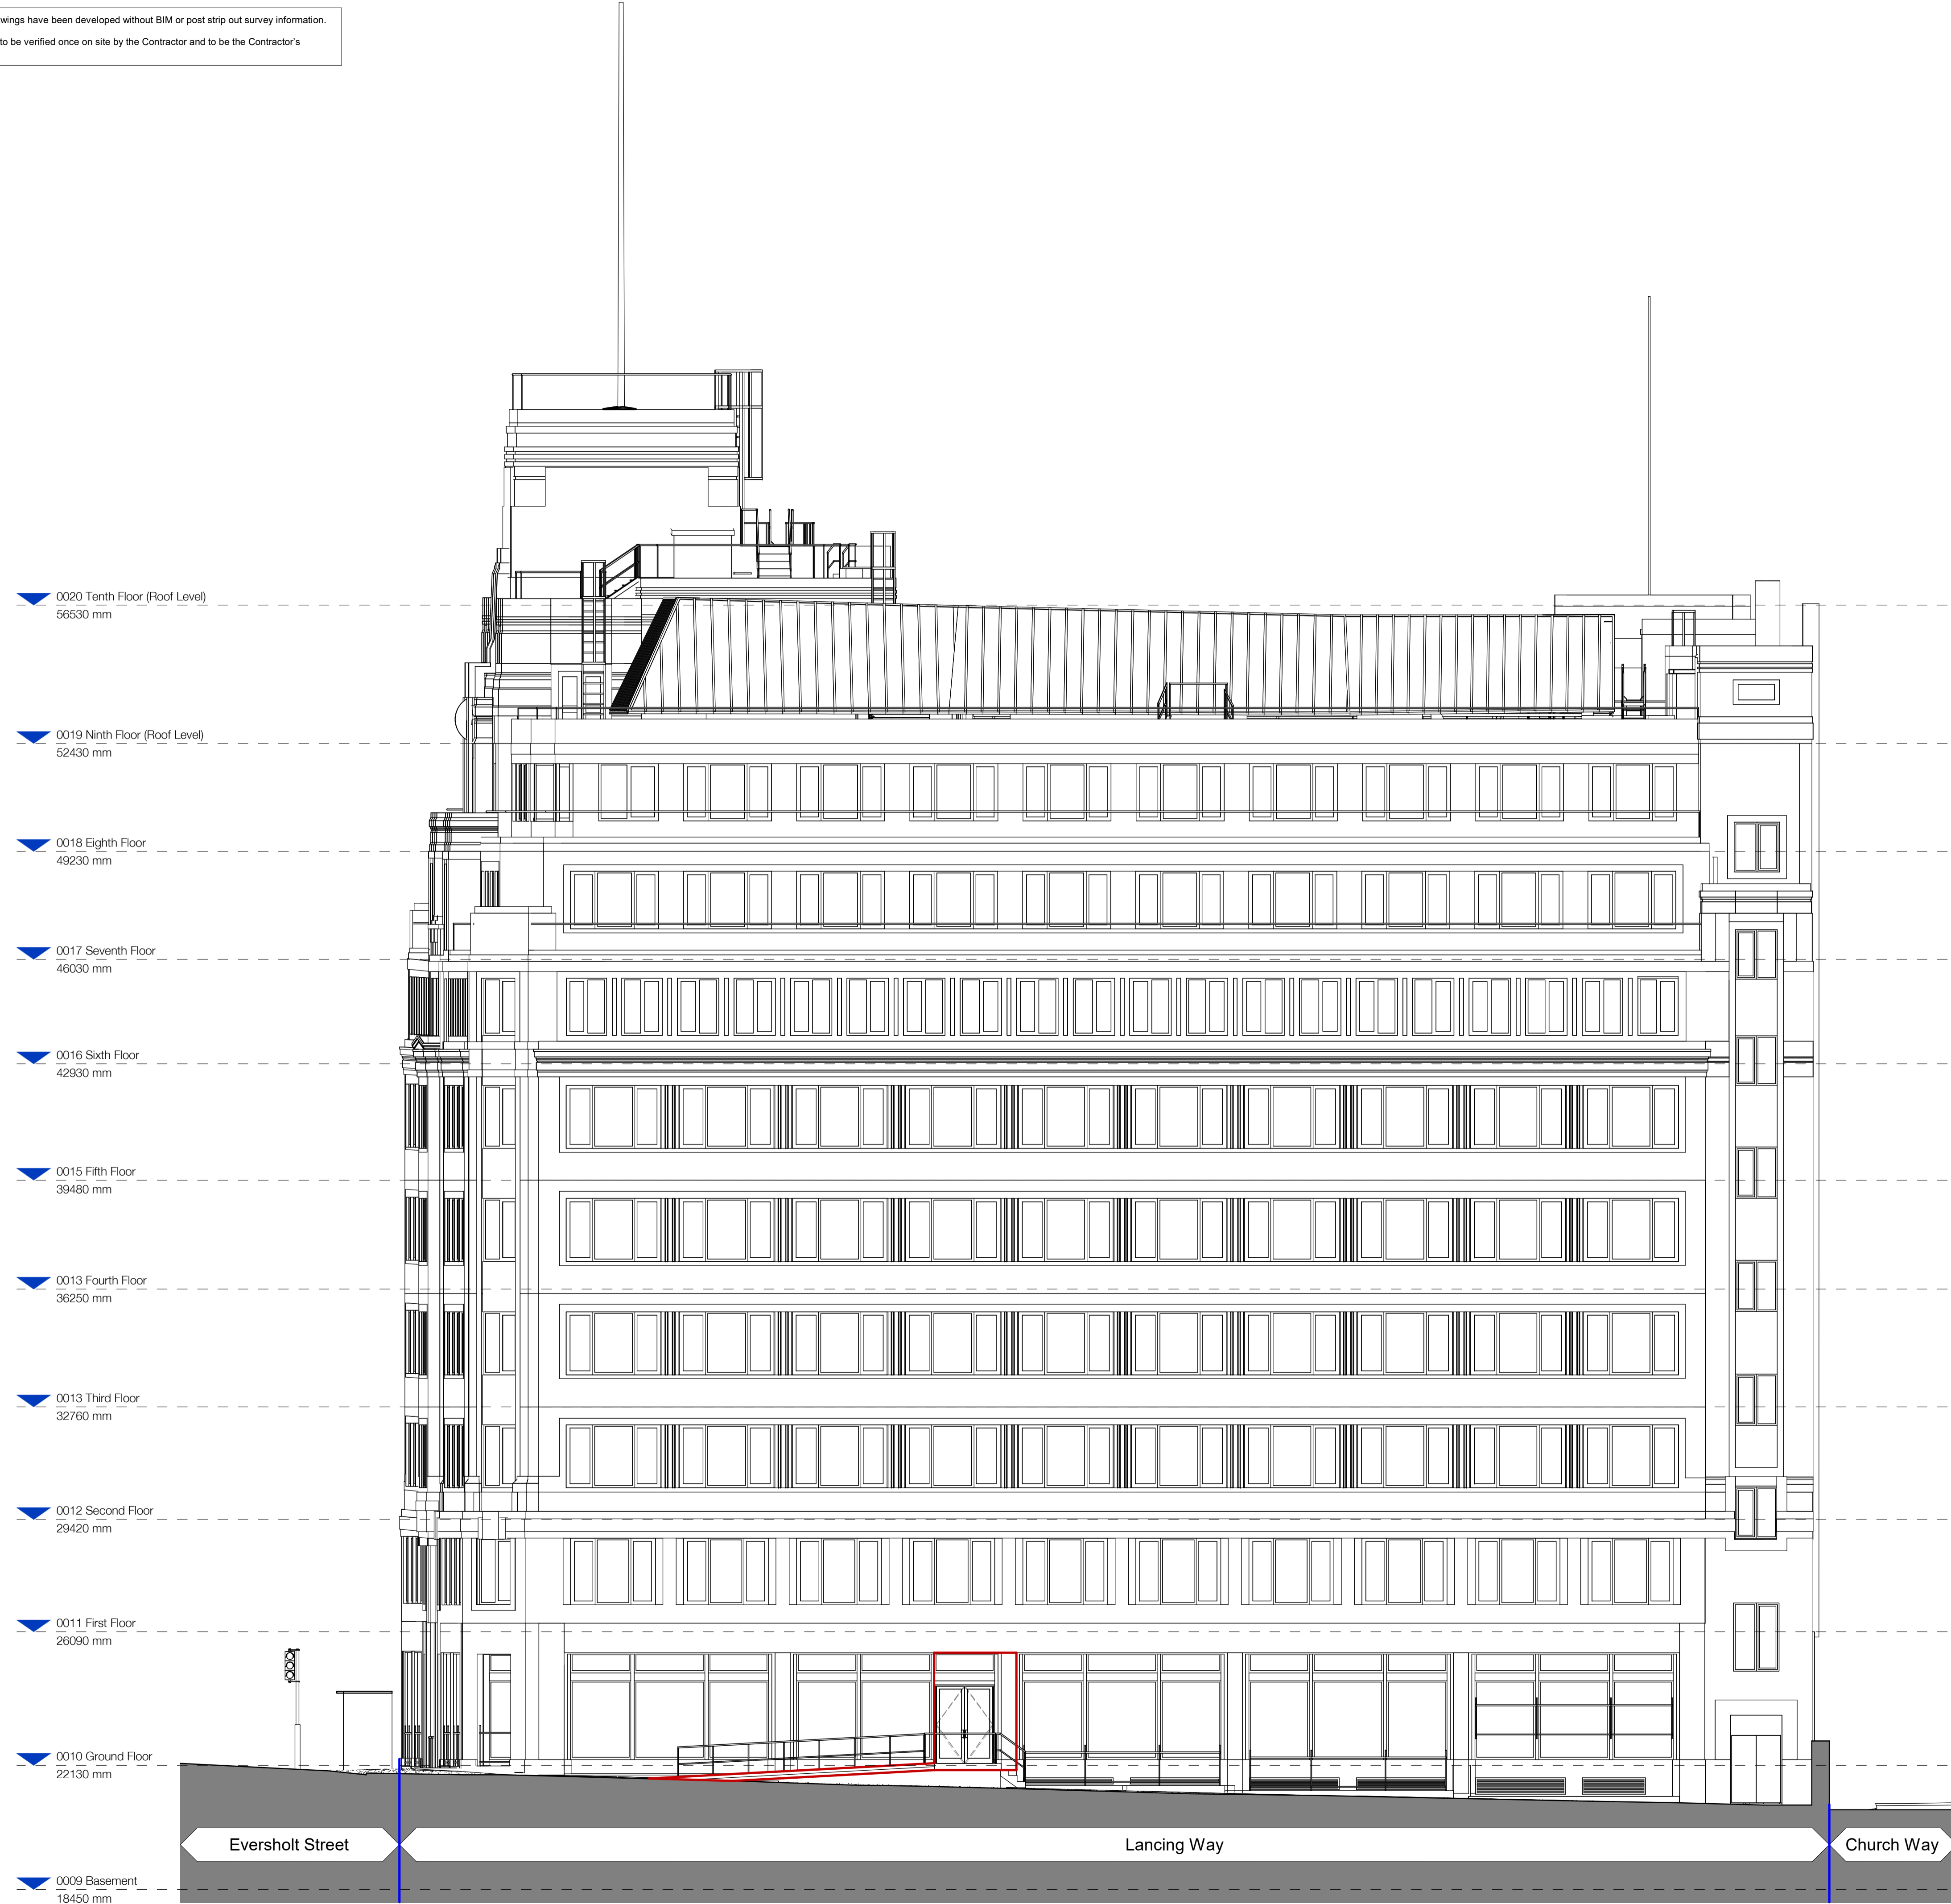

### PLANNING NOTES

Architectural Information - the level of detail shown on the drawings is relative to the submission of a PLANNING APPLICATION.

The drawings should therefore not be used for any other purpose without both the prior agreement of the architect, and subsequent checking / development by others

Dimensions and setting out - Do not scale from this drawing. All dimensions to be checked on site by the contractor and to be his responsibility.

Structure & Construction - these drawings, unless expressly noted otherwise, have not been fully coordinated with a Structural Engineer's input and show indicative construction build-up only

Building Control - the client / the contractor will liaise directly with Local Authority to ensure the project is completed in accordance with the Building Regulations

Planning - the client/ the contractor will ensure that the project is completed in accordance with the approved Planning drawings and take responsibility for the discharge of any planning conditions

Party Walls & Rights to Light - the client/ the contractor will ensure that any notices and consents required are obtained before work commences

Freshholder / Leaseholder / Restricted covenants / Easement approvals - the client will ensure that any notices and consents required are obtained before work commences

Archaeological & Ecological - the client/ the contractor will ensure that any notices and consents required are obtained before work commences

Areas - the areas provided on drawings are rounded to the nearest whole unit. Measurements are based upon received survey information and as such a reasonable allowance should be made for discrepancies or deviations that may occur during construction.

### REFERENCE KEY

- Ownership Boundary
  - Application Boundary
  - - - - Party Wall Line
  - Existing Walls
  - Demolished Walls
  - Proposed Walls
- 09.01  
TYPICAL OFFICE  
100sqm  
1000sqft
- Room Details



Rev	Date	Description	Author	Checker
C	10.05.23	DRAFT - Ground Floor Unit Planning Application	PCS	JG
D	18.05.23	Ground Floor Unit Planning Application	JG	LS
E	07.07.23	DRAFT - Advertising Consent Application Drawings	SA	LS
F	11.07.23	Advertising Consent Application Submission	SA	LS

### EXISTING

Project Number: H582  
Project Name: Mainframe

Drawing Name: Existing South Elevation - Lancing Street (Side)

Scale at A1 / A3

1:100 / 1:200

Drawing Number: H582 - HUT - ZZ - ZZ - DR - A - E0304 - F

HÛT Architecture  
Studio 314  
Mare Street Studios  
London E8 3JS  
020 7399 8680  
info@hutarchitecture.com

