



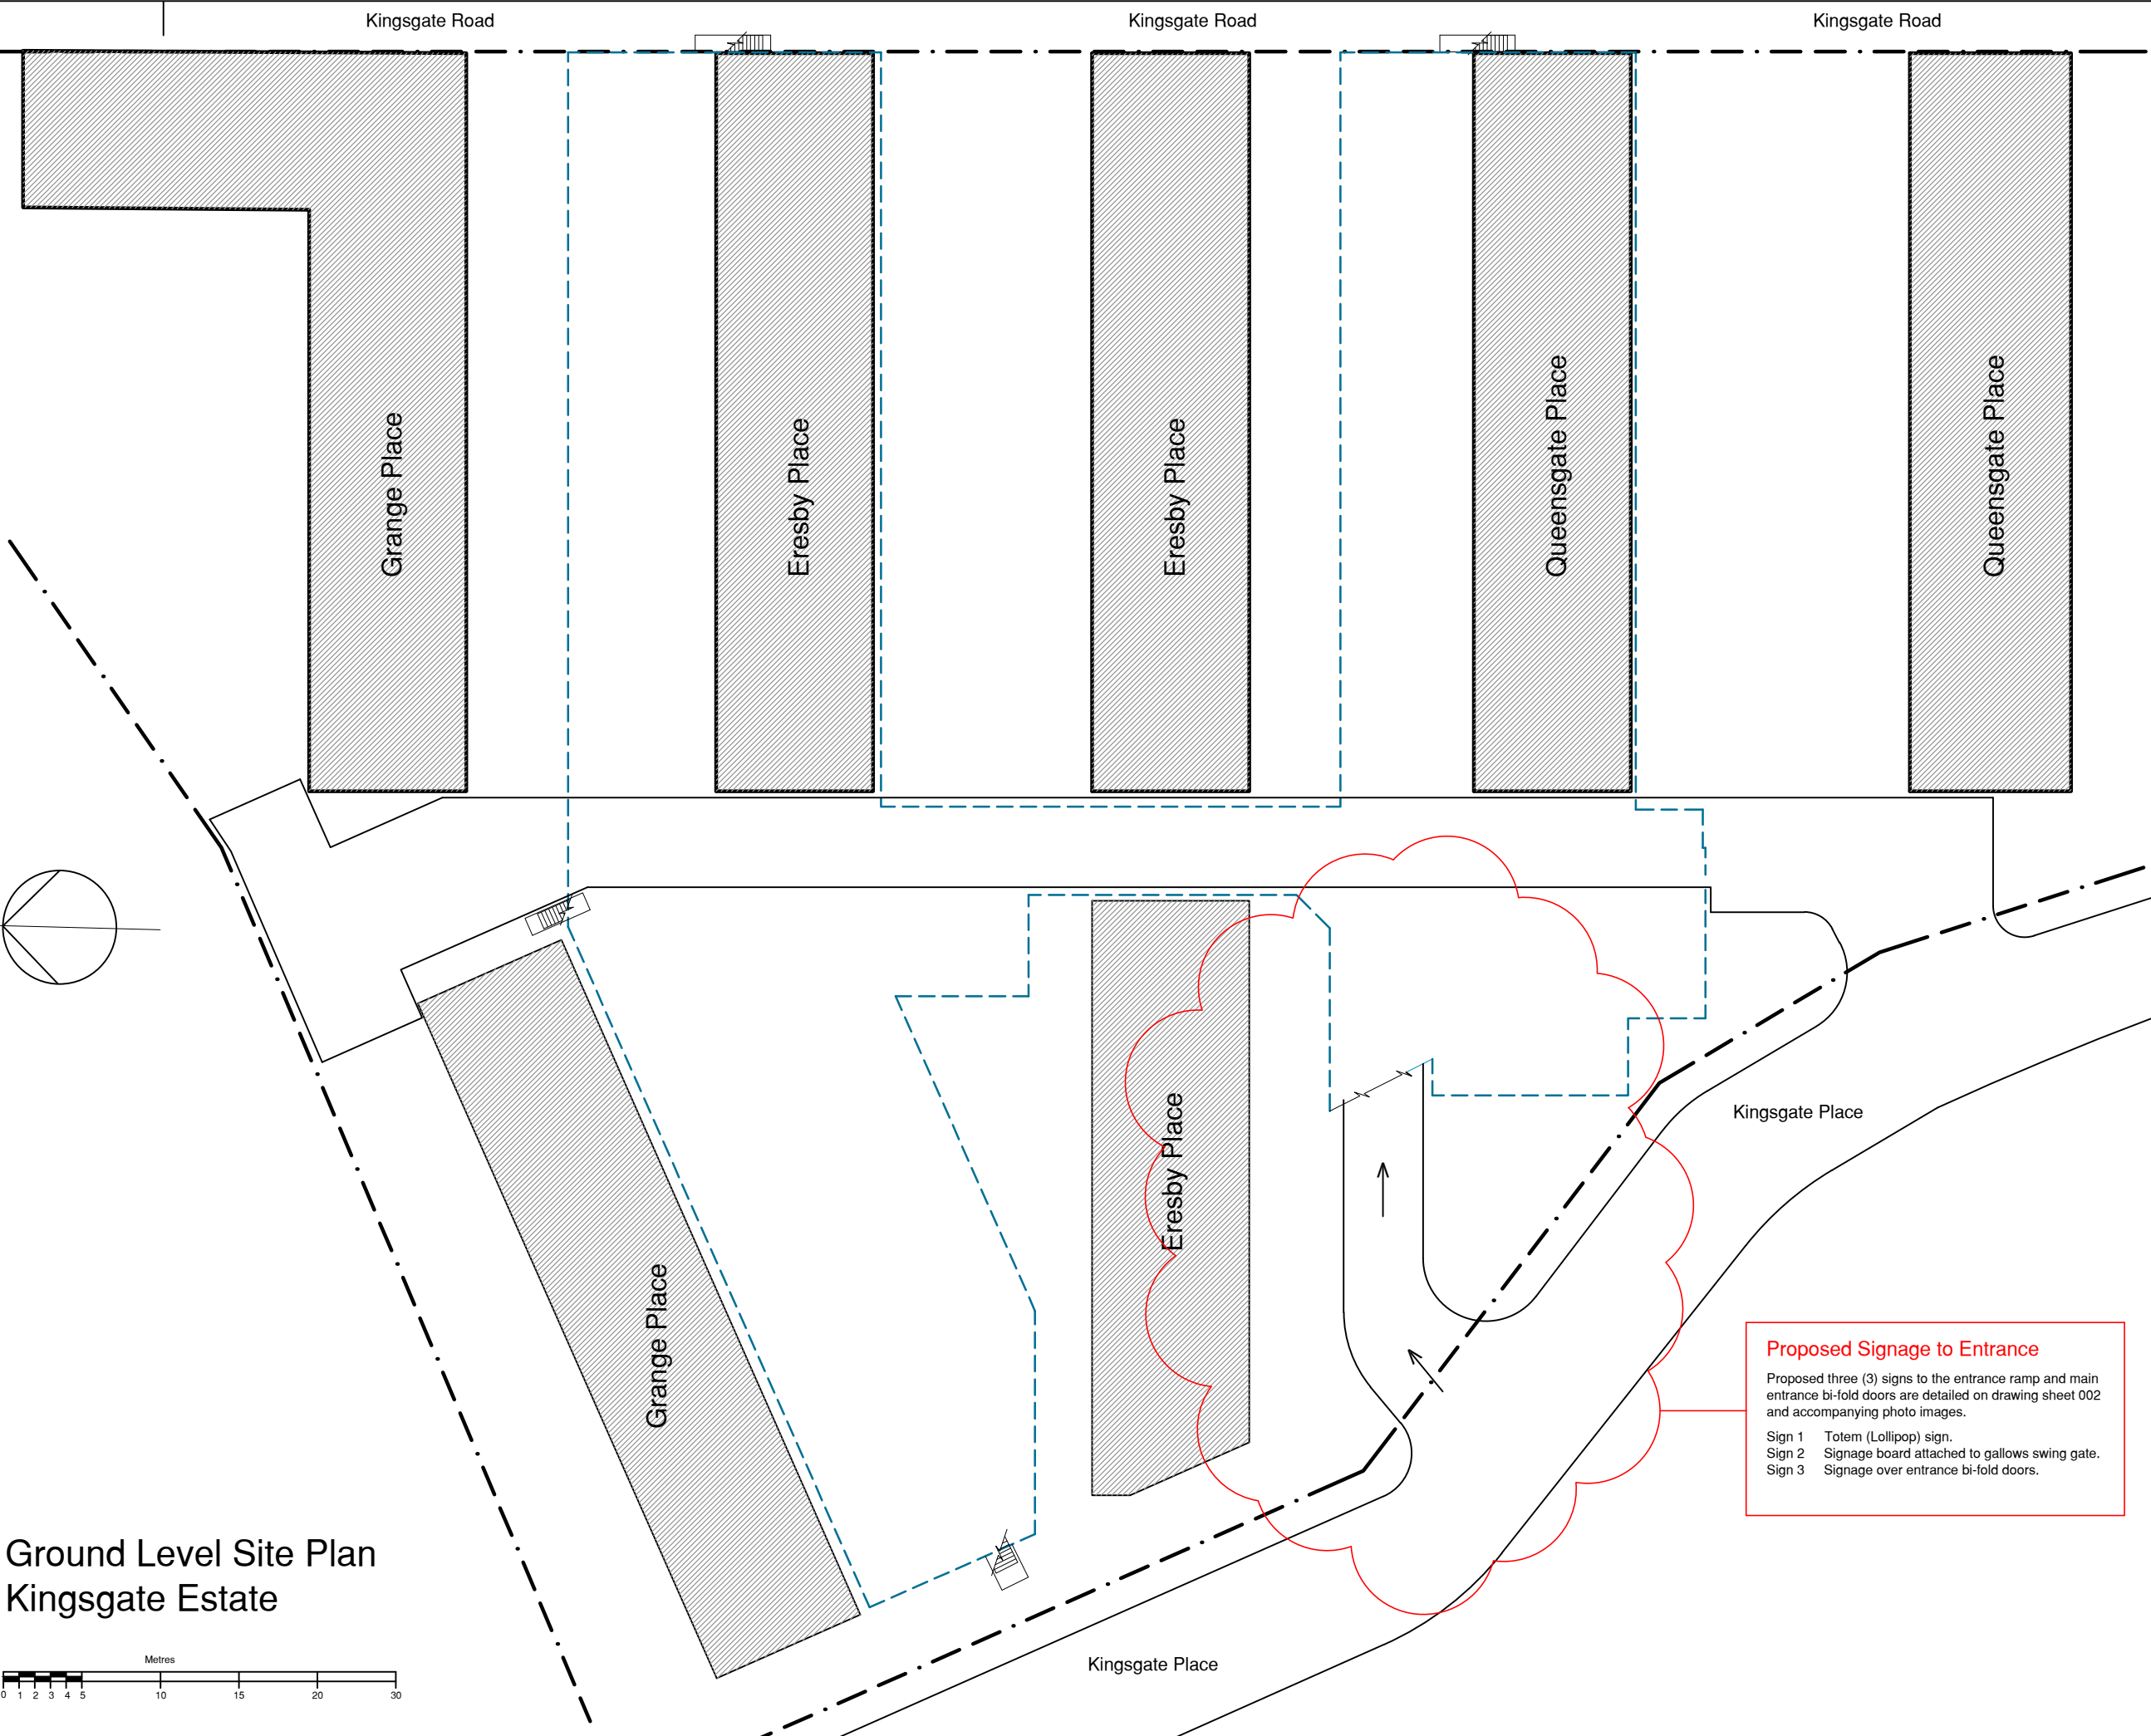

Ground Level Site Plan
Kingsgate Estate

 

001

Planning Drawings

NOTE:
1. Do not scale this drawing.
2. All measurements and written dimensions are to be verified on site.

Rev:	Amendments:	Date:

Robert Nall Design

27 Meadow Close, Raynes Park, London, SW20 9JB
Tel: 020 8540 8605
robertnall@hotmail.co.uk

Project Name:
Kingsgate Estate, Kingsgate Place
Underground Car Park
London, NW6 4JT

Project No:
2022/04

Scale: (A1 200) (A3 1-400)	Checked by: RTN
-------------------------------	--------------------

Drawing Name:
Proposed Entrance Signage

Drawing No: 001	Date: 04.07.23
--------------------	-------------------

Proposed Signage to Entrance

Proposed three (3) signs to the entrance ramp and main entrance bi-fold doors are detailed on drawing sheet 002 and accompanying photo images.

Sign 1 Totem (Lollipop) sign.
Sign 2 Signage board attached to gallows swing gate.
Sign 3 Signage over entrance bi-fold doors.