



Key Plan

--- Planning Application Area  
 // // // // Area not in Scope of Works

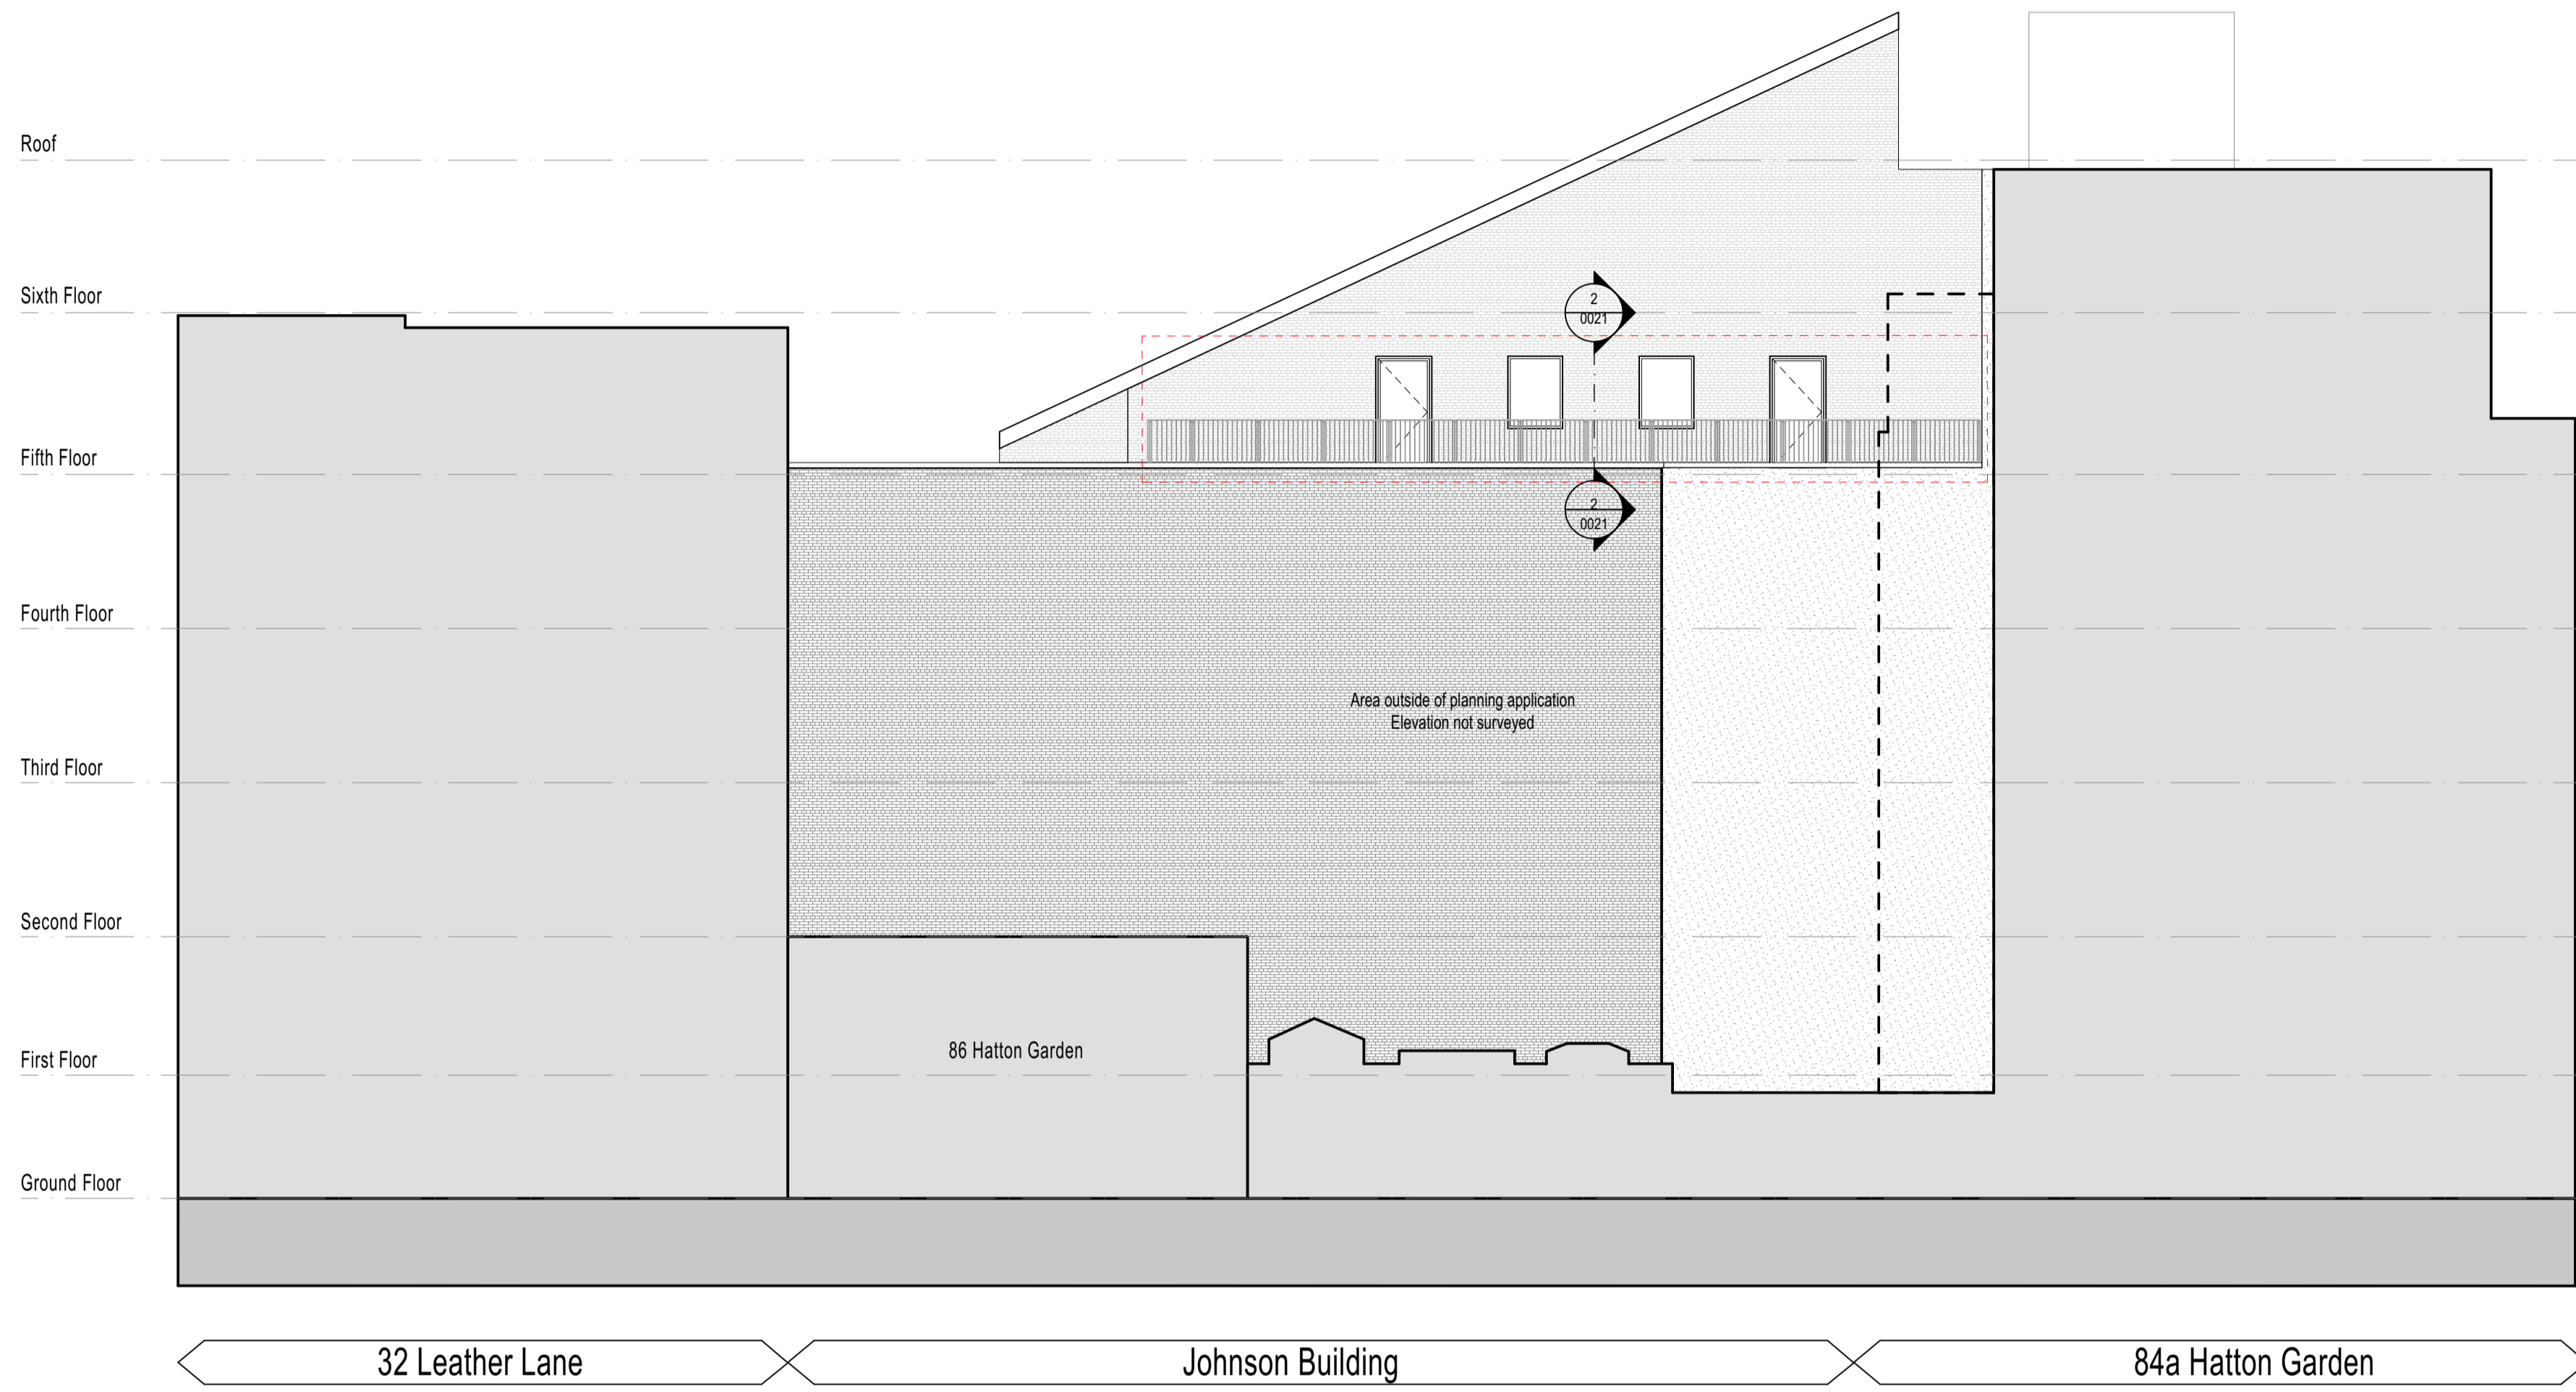

1 Existing Elevation  
 SCALE 1:125

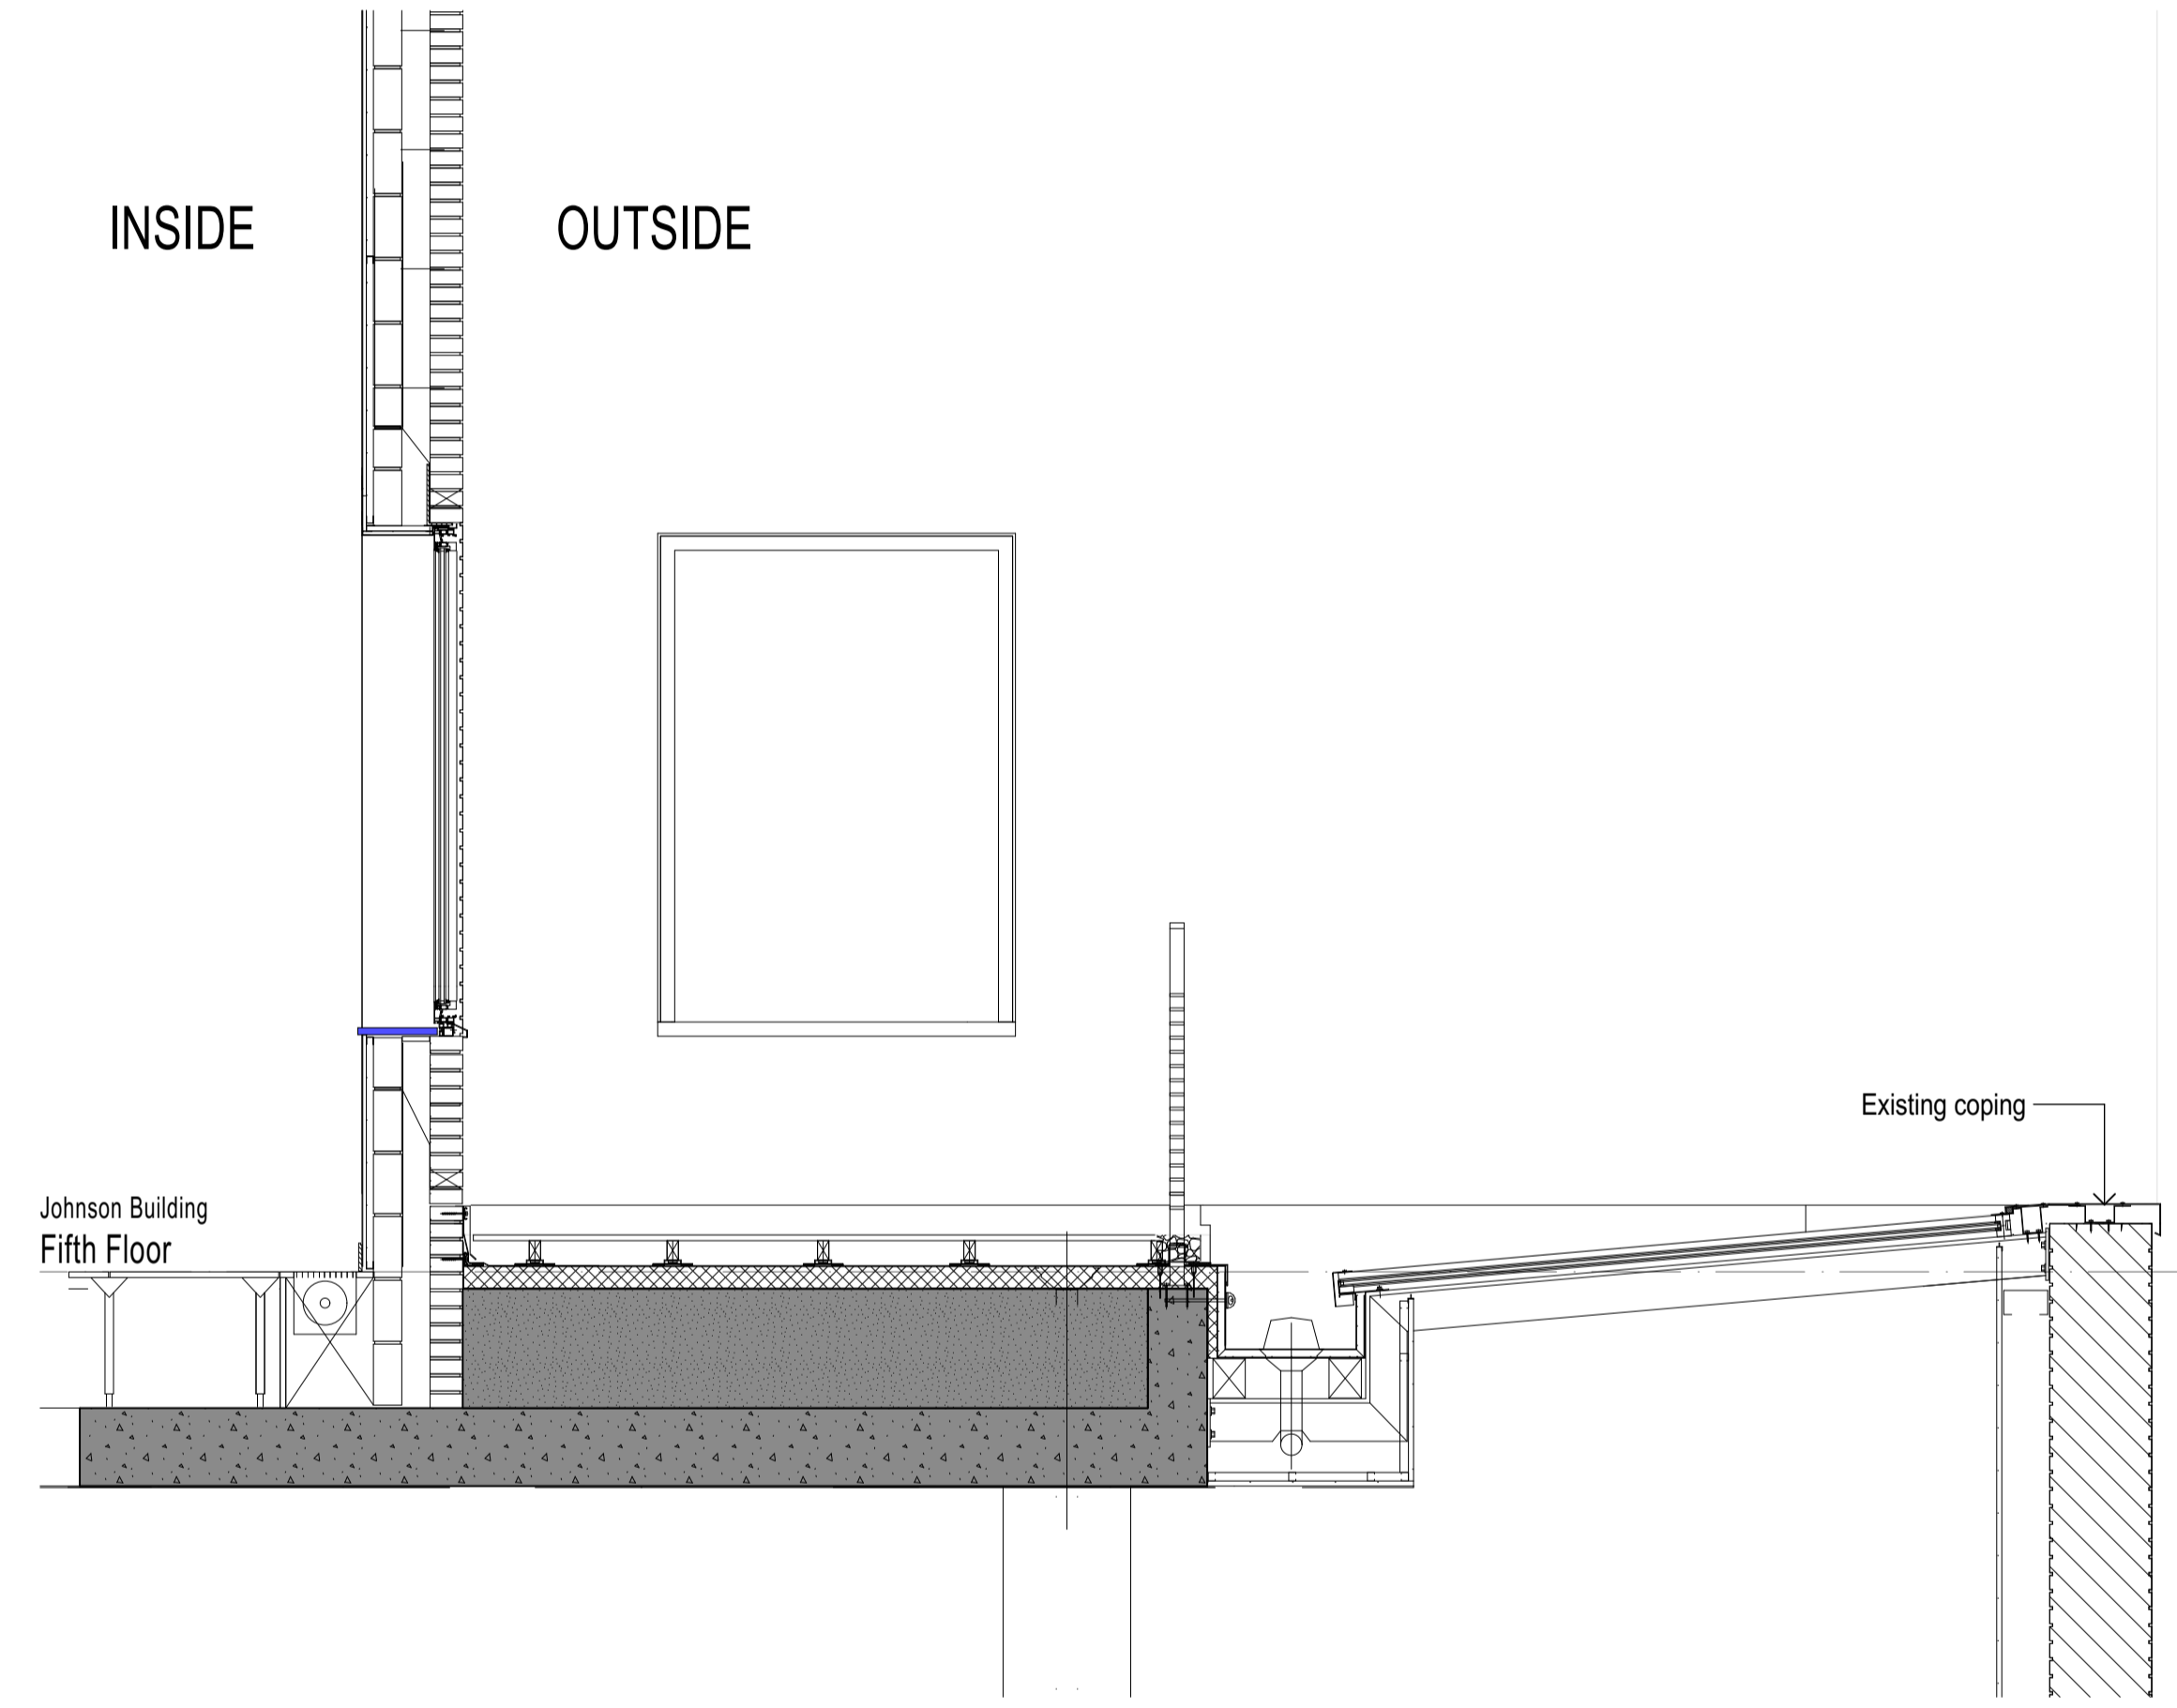

2 Existing Elevation  
 SCALE 1:25




This document and its design content is © John Robertson Architects Ltd. It shall be read in conjunction with all other associated project information including models, specifications, schedules and related consultants documents. Do not scale from documents. All dimensions to be checked on site. Immediately report any discrepancies, errors or omissions on this document to the Originator. If in doubt ASK.

Rev	Date	Dwn	Chk	Description
P01	06/08/2021	AM	LM	For information
P02	10/08/2021	AM	LM	For information
P03	20/08/2021	AM	LM	Issue for Planning
P04	17/12/2021	AM	LM	Issue for Planning
P05	27/06/2023	AM	LM	Issued For Planning

Rev	Date	Dwn	Chk	Description

Rev	Date	Dwn	Chk	Description

KEY PLAN / NORTH SYMBOL

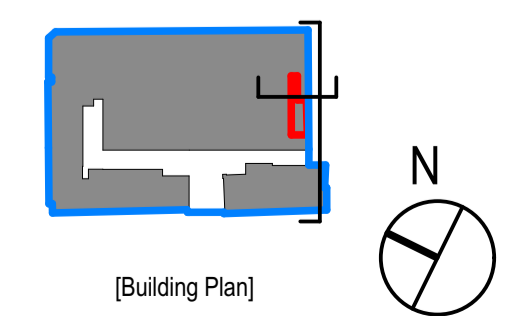

**JRA**  
 John Robertson Architects  
 111 Southwark Street,  
 London, SE1 0JF  
 02076335100  
 www.jra.co.uk  
 enquiries@jra.co.uk

Project  
**Johnson Gardens**  
 London  
 Client  
**Johnson Hatton Office Unit Trust**  
 11-15 Seaton Place St Heller  
 Jersey JE4 0QH UK

Drawing Title	Johnson Building - Existing South Elevation		
Scale	1:125, 1:25 @ A1	Internal Project No.	1985
Dwg No.	<b>1985-JRA-01-XX-DR-A-0021</b>		
Suitability	FOR INFORMATION	S2	
Revision	PRELIMINARY		<b>P05</b>

Source File: BIMcloud: STSBIM23 - BIMcloud Basic for Archicad 231985 - The Estate\1985-JRA-00-ZZ-M3-A-0002\_The Estate