




Existing

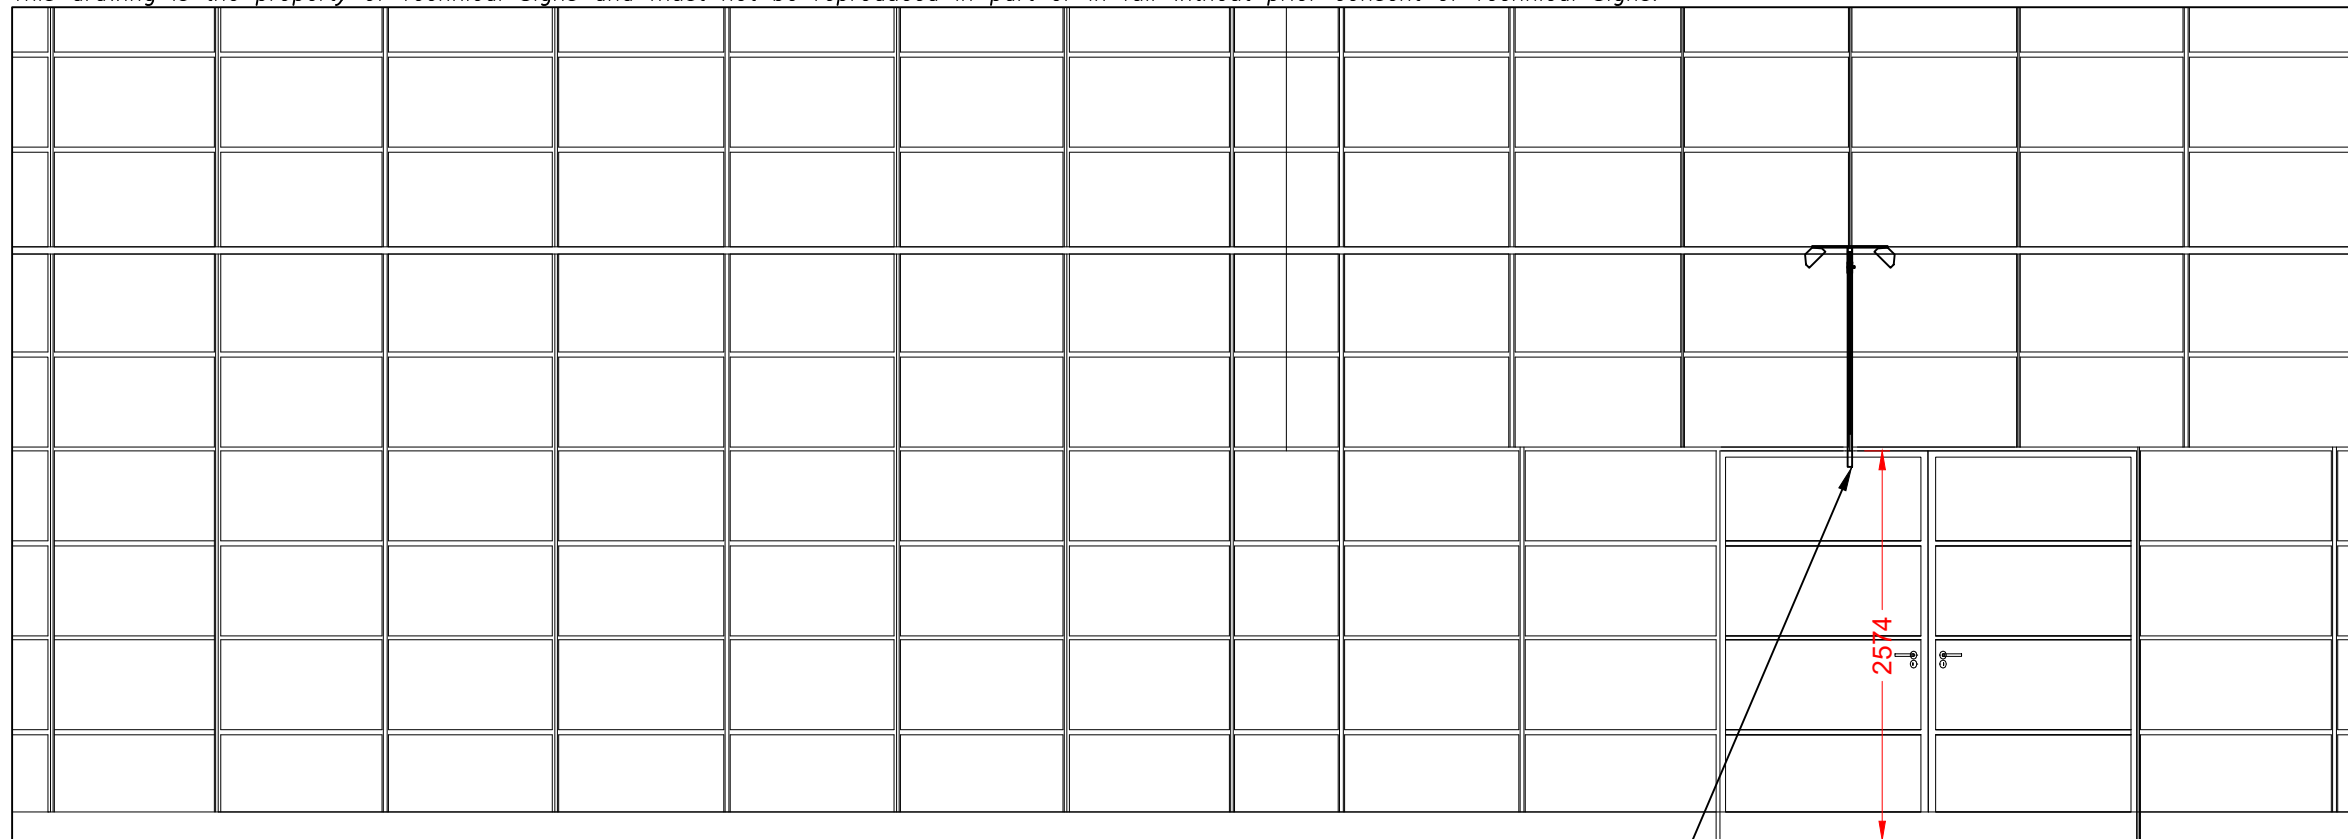

Front Elevation
Scale 1:50



projected sign position

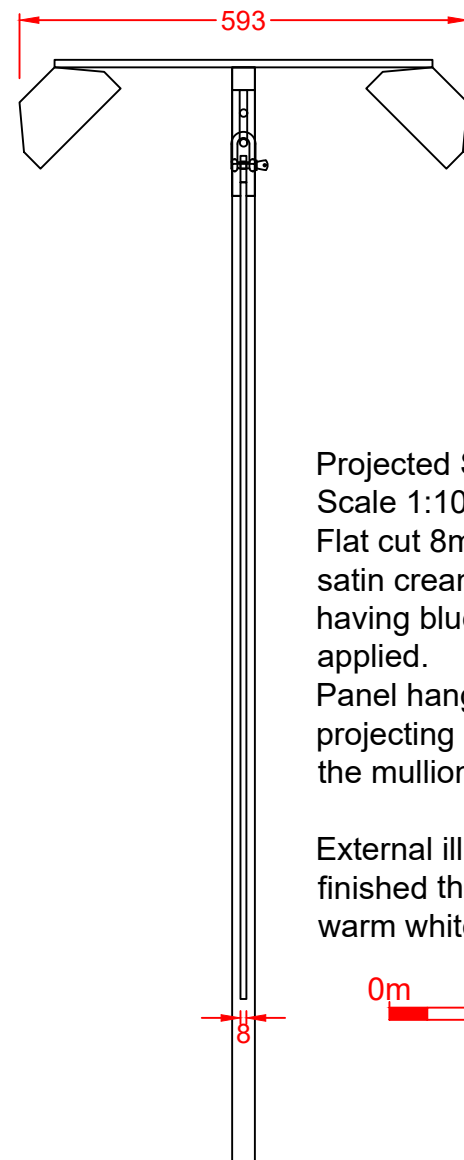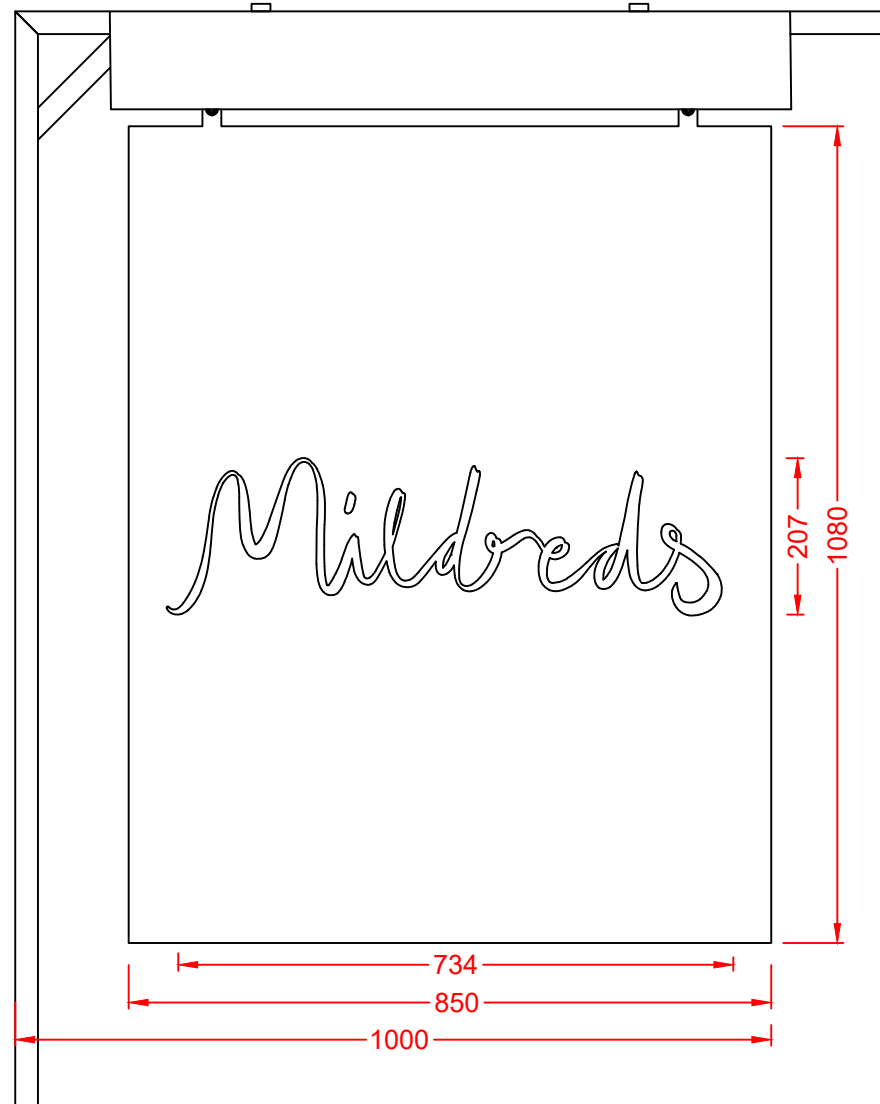

Projected Sign - 1 off
Scale 1:10

Flat cut 8mm aluminium panel is finished satin cream RAL 9001 with the faces having blue PMS 2935u vinyl text applied.

Panel hangs on shackles from a steel projecting arm finished green to match the mullions and fixed to the mullion.

External illumination from two troughs finished the same green and fitted with warm white LEDs.



| | | | |
|---|--|-----|--|
|  | Technical Signs Floor 1 - Unit 3 Hille Business Centre 132 St Albans Road Watford, Herts, WD24 4AE Tel: 01923 811999 Fax: 01923 811998 E-mail: info@technicalsigns.co.uk | | |
| | Client Mildreds Address/Job details 9-11 Jamestown Rd Camden NW1 7BW Existing Signage | | |
| Job No - | | | |
| Drawn by DN | Date 07/07/23 | | |
| Scale As specified (A3) | Drawing No 596781-1 | Rev | |