


© Fathom Architects 2018
- All dimensions are in millimeters unless otherwise noted
- All levels are in meters above ordnance datum (AOD) unless otherwise noted
- Dimensions take priority, do not scale off the drawing (except for planning purposes)
- All dimensions are to be verified on site
- Any discrepancies to be notified to Fathom in writing

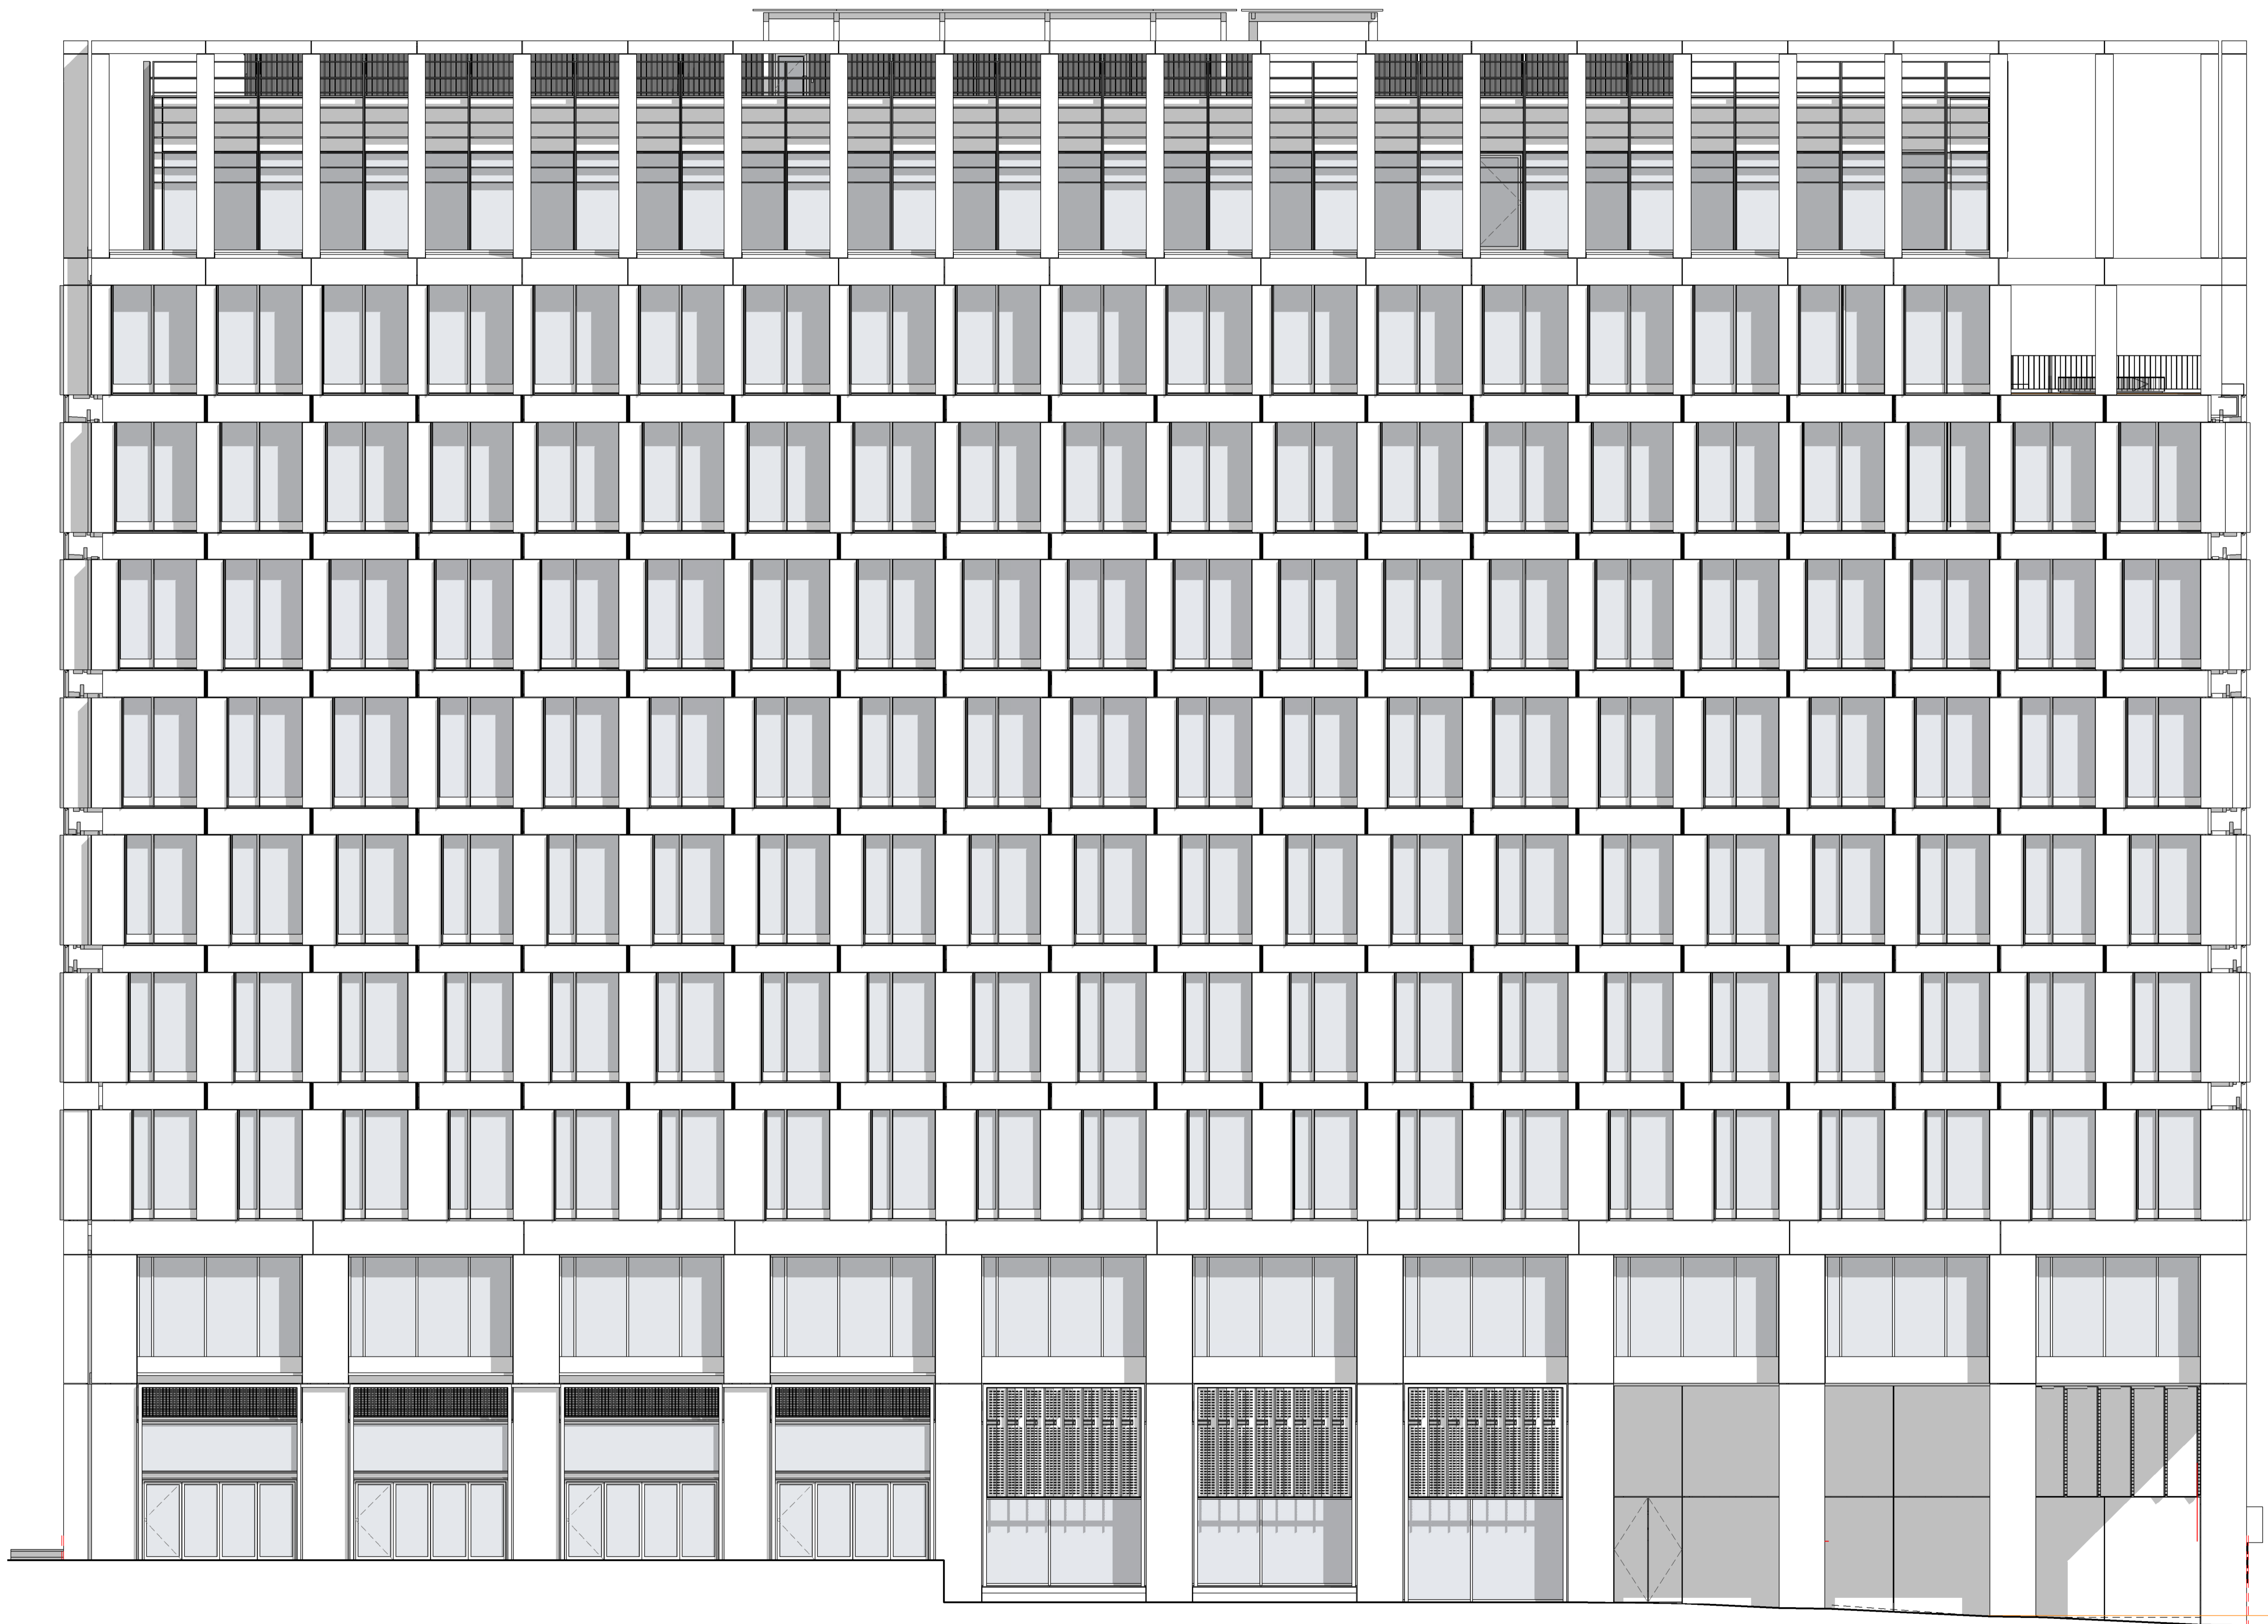

Rev.	Date	Reason for issue	Issued by
1	02.06.2023	Stage 3 information	AC

Fathom Architects
+44 (0) 20 3151 1515
fathomarchitects.com

Project
2 Pancras Square

Title
West elevation - Existing

Scale	Paper size	Status
1 : 100	@ A1	
Drawing no.		Rev.
132-FA-00-ZZ-DR-A-1100		1