



FRONT ELEVATION



REAR ELEVATION

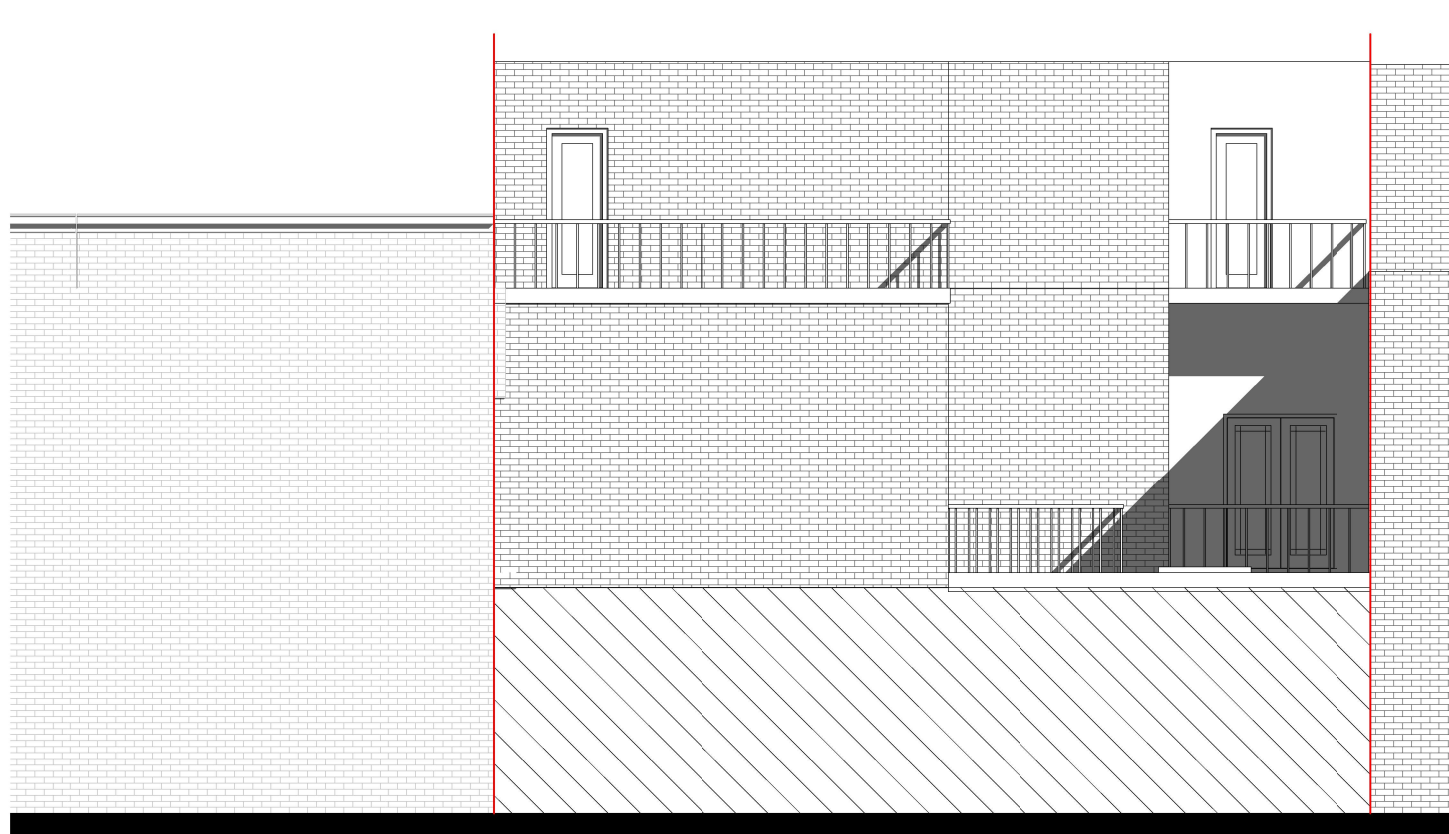

SIDE ELEVATION - 1

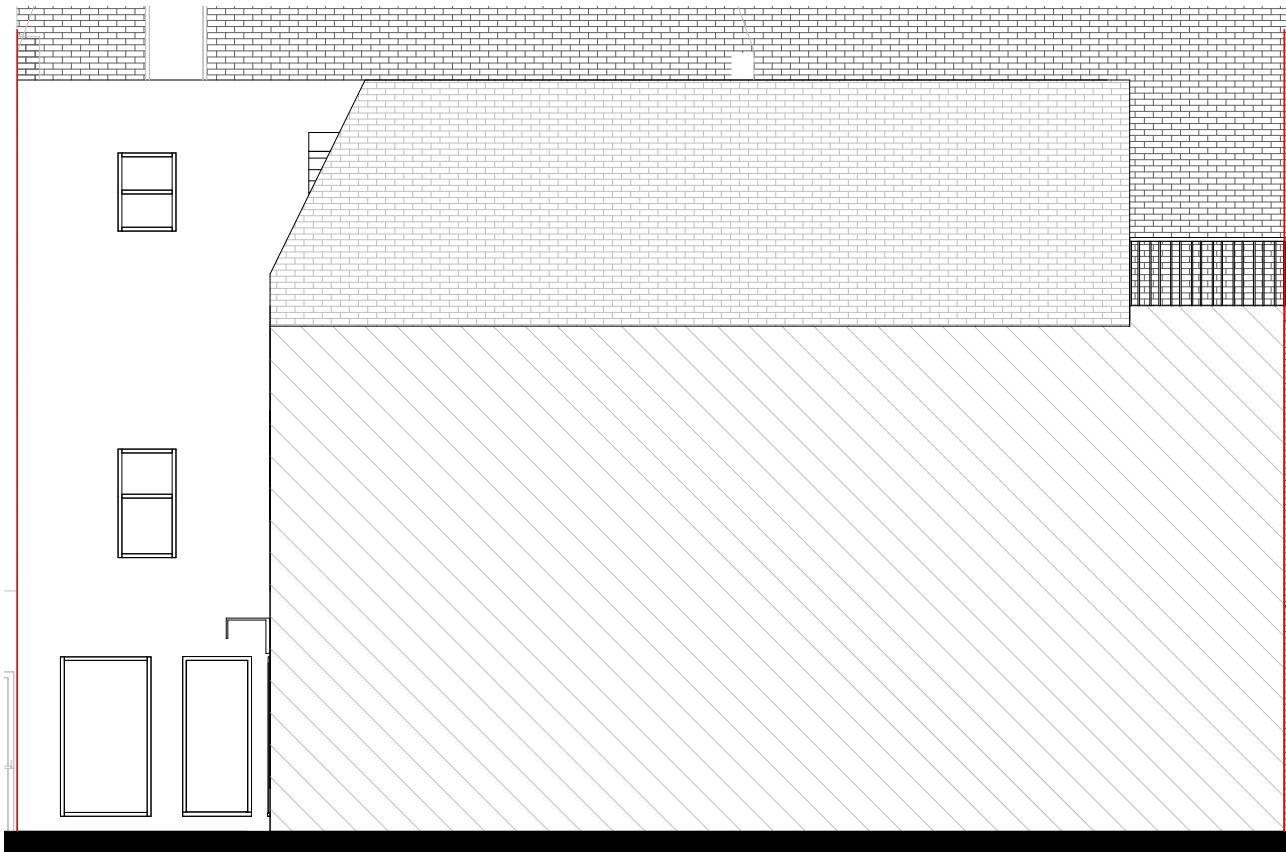

SIDE ELEVATION - 2

GENERAL NOTES:
ONLY SCALE OF DRAWINGS FOR PLANNING PURPOSES
ALL DIMENSIONS ARE TO BE CHECKED ON SITE. INCONSISTENCIES ARE TO BE REPORTED TO DIMENSIONS IMMEDIATELY.
COPYRIGHT OF PLANNING DIMENSIONS LTD


PROJECT TITLE
8-9 PRATT MEWS, NW1 0AD

CLIENT
L.K

PROJECT NO
0595

DRAWING TITLE
Existing Elevations

SCALE (@ A3)
1 : 100

 

DRAWING NUMBER
EX - E001

REV
-

Date
20/12/2022

Drawn by
Aswin Sellva

info@pdimensions.co.uk
www.pdimensions.co.uk
0208 076 9300
Unit 7
Hawthorn Business Park
185 Granville Road
NW2 2AZ
London

DIMENSIONS
PLANNING | ARCHITECTURE | CONSTRUCTION