


SECOND FLOOR

GIA Floor Area : 80.7 m²

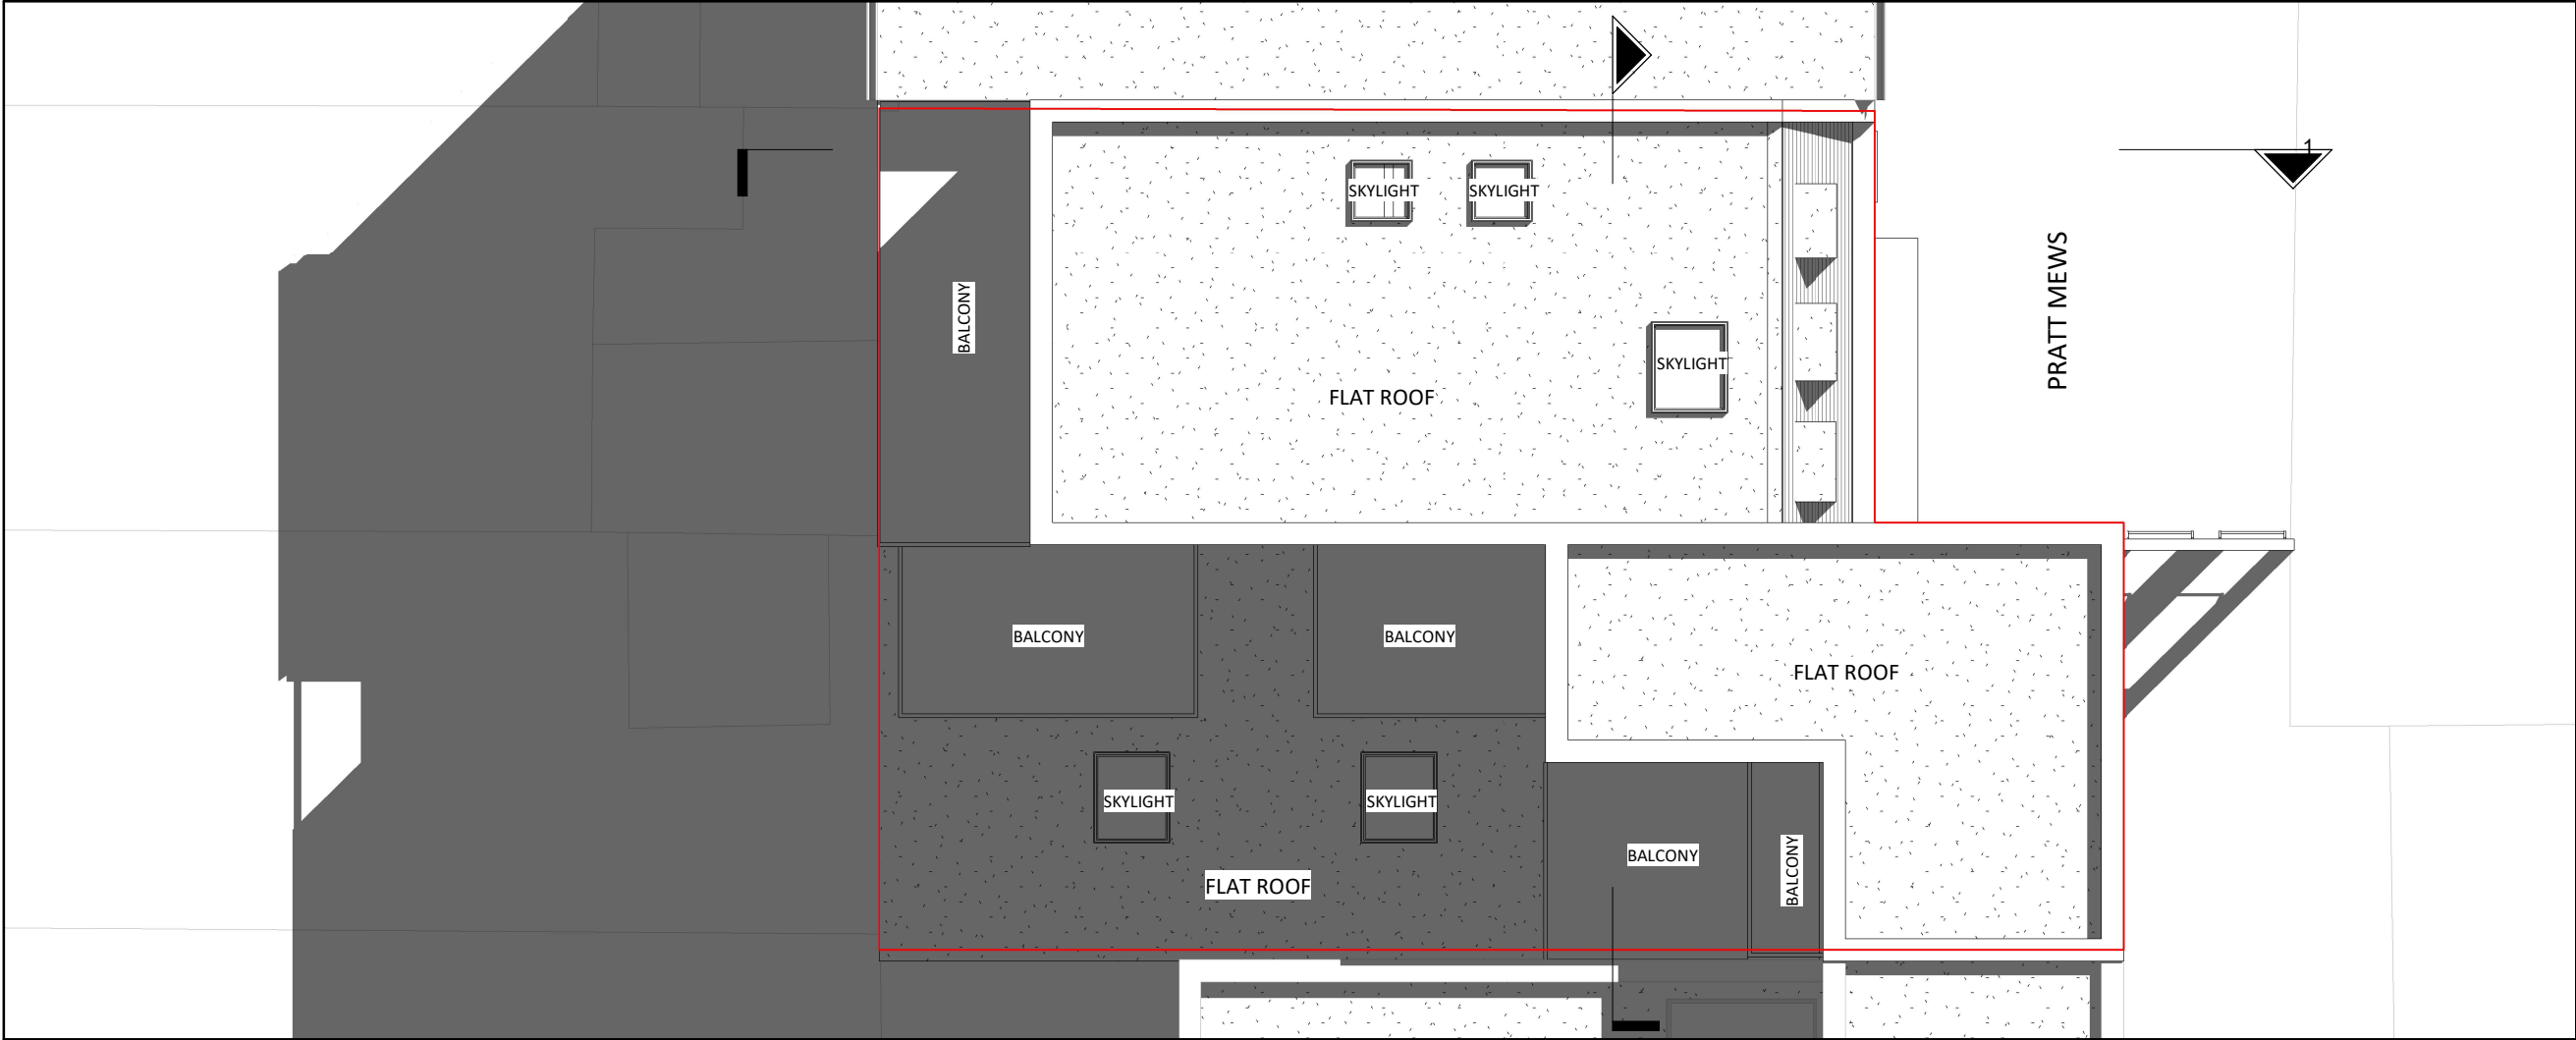

ROOF PLAN

GENERAL NOTES:
ONLY SCALE OF DRAWINGS FOR PLANNING PURPOSES
ALL DIMENSIONS ARE TO BE CHECKED ON SITE. INCONSISTENCIES ARE TO BE REPORTED TO DIMENSIONS IMMEDIATELY.
COPYRIGHT OF PLANNING DIMENSIONS LTD

PROJECT TITLE

8-9 PRATT MEWS, NW1 0AD

CLIENT

L.K

PROJECT NO

0595

DRAWING TITLE

Existing Second and
Roof Plan

SCALE (@ A3)

1 : 100



DRAWING NUMBER

EX - P002

REV

-

Date

20/12/2022

Drawn by

Aswin Sellva

info@pdimensions.co.uk
www.pdimensions.co.uk
0208 076 9300
Unit 7
Hawthorn Business Park
165 Granville Road
NW2 2AZ
London

