

ALL DIMENSIONS ARE IN mm UNLESS NOTED OTHERWISE

N.G.R	E: 528968	N: 183697
-------	-----------	-----------

DIRECTIONS TO SITE:
TRAVELLING ON THE NORTH CIRCULAR A406, LEAVE ONTO A1 TOWARDS ARCHWAY. UPON REACHING ARCHWAY, TAKE EXIT ONTO A400 AND FOLLOW PAST KENISH TOWN ONTO CAMDEN HIGH STREET.

WHAT 3 WORDS: PLANK,SKETCH,INTERVALS

NOTES:

A	Issued for Approval	TCL	TCL	26.07.22	
REV	MODIFICATION	BY	CH	DATE	



Great British Communications
Planning & Design
100 Broad Street, 10th Floor
London, W1P 3PS
T: 44 (0)151 420 4128
www.gbcservice.co.uk



Cell Name	Opt.
BEDFORD HOUSE	-

Cell ID No	
CORNERSTONE	VMQ2
	VF
13657430	38270
	77817

Site Address / Contact Details

BEDFORD HOUSE
125-133 CAMDEN HIGH STREET
LONDON
NW1 7JR




Drawing Title: SITE LOCATION MAPS

Purpose of issue: PLANNING

Drawing Number:	100	A
-----------------	-----	---

Surveyed By:	TCL	Original Sheet Size:	A3	Pack
Drawn:	26.07.22	Checked:	TCL	26.07.22
				D


SITE LOCATION

 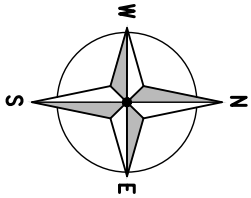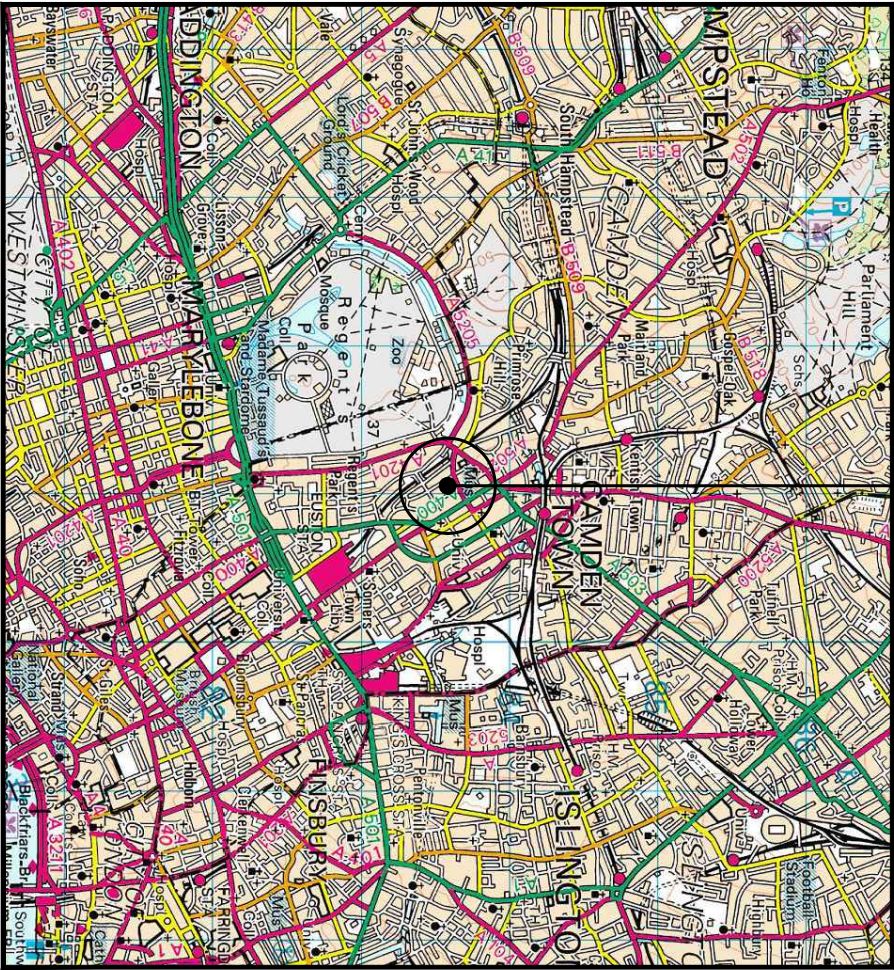

SITE LOCATION
(Scale 1:50000)

Ordnance Survey map extract
based upon Landranger map series
with the permission of the controller of
Her Majesty's Stationery Office
Licence No. 100022432
Crown copyright.

SITE LOCATION

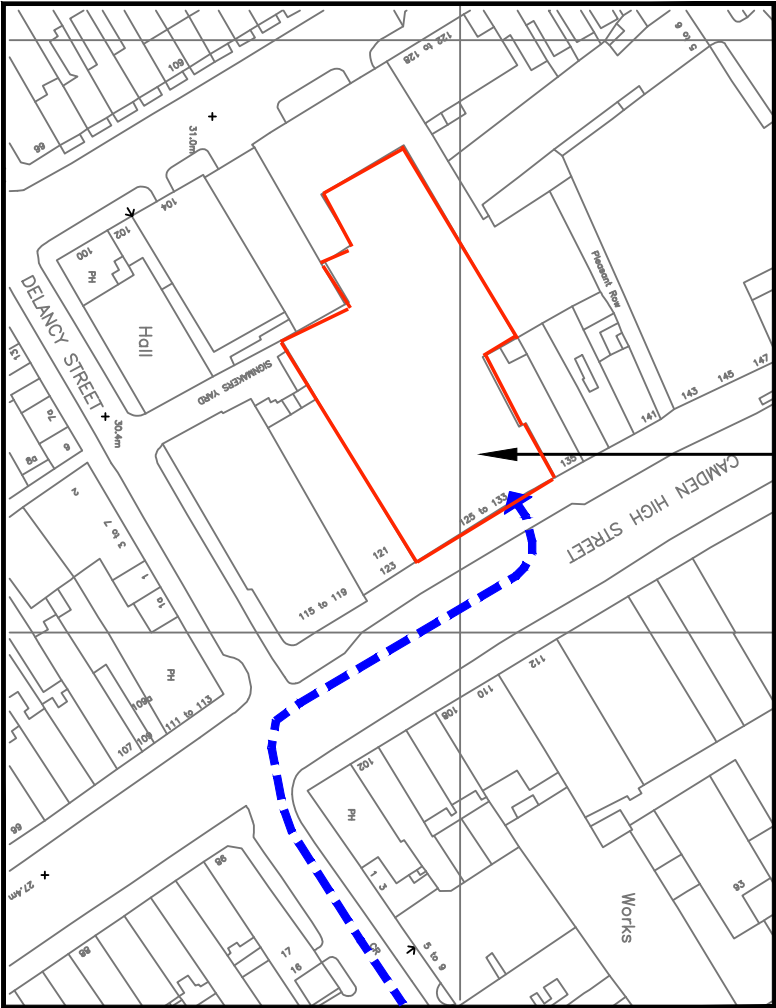

- Right of Access
- Public Access Route

1837 00

5289 00

5290 00

DETAILED SITE LOCATION
(Scale 1:1250)

Based upon Ordnance Survey map extract
with the permission of the Controller of
Her Majesty's Stationery Office.
Crown copyright.
Licence No. 100022432

SITE PHOTOGRAPH




These drawings comply with VMO2 & Vodafone Non-Standard ICNIRP guidelines
Designed in accordance with Cornerstone documents: SDN0007 & SDN0009

N.G.R	E: 528968	N: 183697
-------	-----------	-----------

N.G.R	E: 528968	N: 183697
-------	-----------	-----------

NOTES:

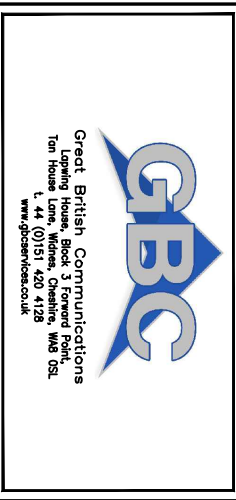


O₂

Cell Name	Opt.
BEDFORD HOUSE	-
Cell ID No	
CORNERSTONE	
VMO2	VF
13657430	38270
	77817

Site Address / Contact Details

BEDFORD HOUSE
125-133 CAMDEN HIGH STREET
LONDON
NW1 7JR


Drawing Title:	EXISTING SITE PLAN			
Purpose of Issue:	PLANNING			Dwg Rev:
Drawing Number:	200			C
Surveyed By:				
RH	Original Sheet Size: A3			Pack Issue:
Drawn: NU	Date: 30.11.22	Checked: GBC	Date: 30.11.22	D

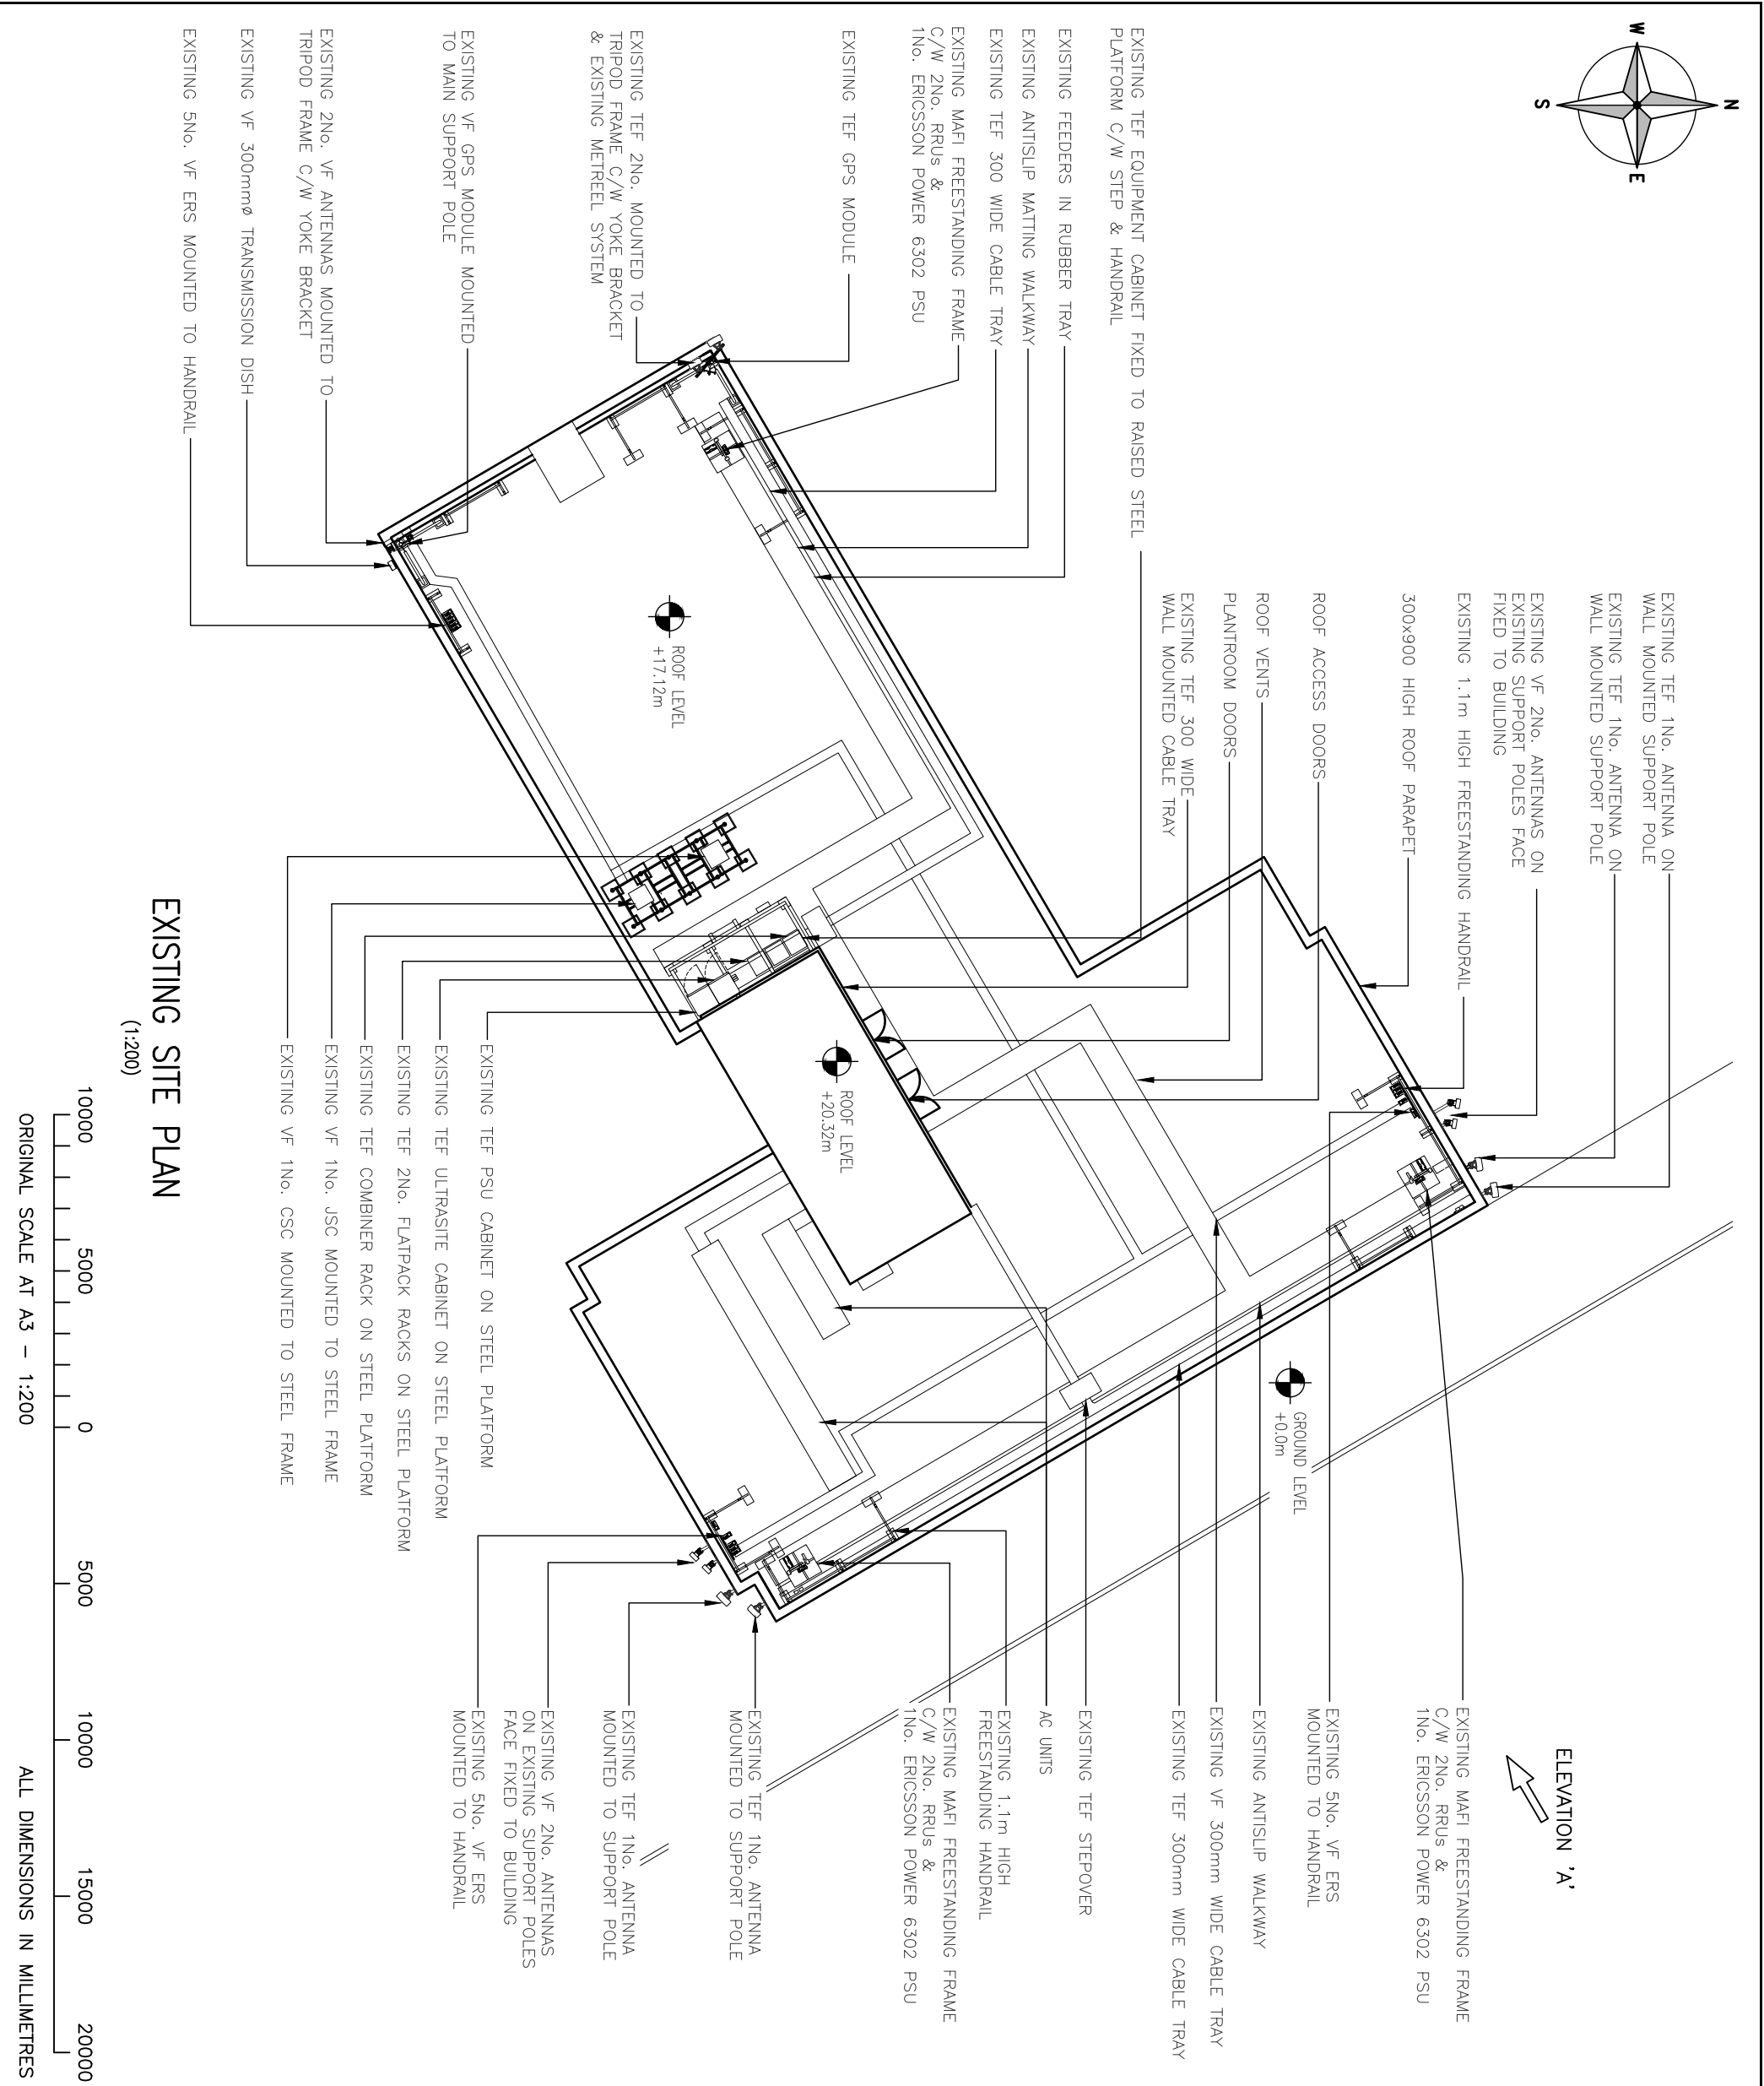

N.G.R	E: 528968	N: 183697
-------	-----------	-----------

N.G.R	E: 528968	N: 183697
-------	-----------	-----------

NOTES:							
B	Site Plan Revised	NJ	GBC	30.11.22			
A	Issued for Approval	TCL	TCL	26.07.22			
REV	MODIFICATION	BY	CH	DATE			

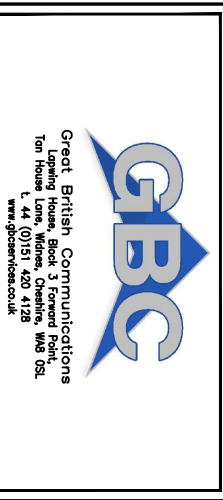

O ₂	
Cell Name	Opt.
BEDFORD HOUSE	-
Cell ID No	
CORNERSTONE	VMO2
	VF
13657430	
38270	
77817	


Site Address / Contact Details BEDFORD HOUSE 125-133 CAMDEN HIGH STREET LONDON NW1 7JR
--

Drawing Title: **EXISTING/ IN-FLIGHT SITE ELEVATION**

Purpose of issue:	Dwg Rev.
PLANNING	
Drawing Number:	

Drawing Number:	300	B
Surveyed By:	Original Sheet Size: A3	Pack A3

Drawn: NU	Date: 30.11.22	Checked: GBC	Date: 30.11.22	Issue: D
-----------	----------------	--------------	----------------	----------

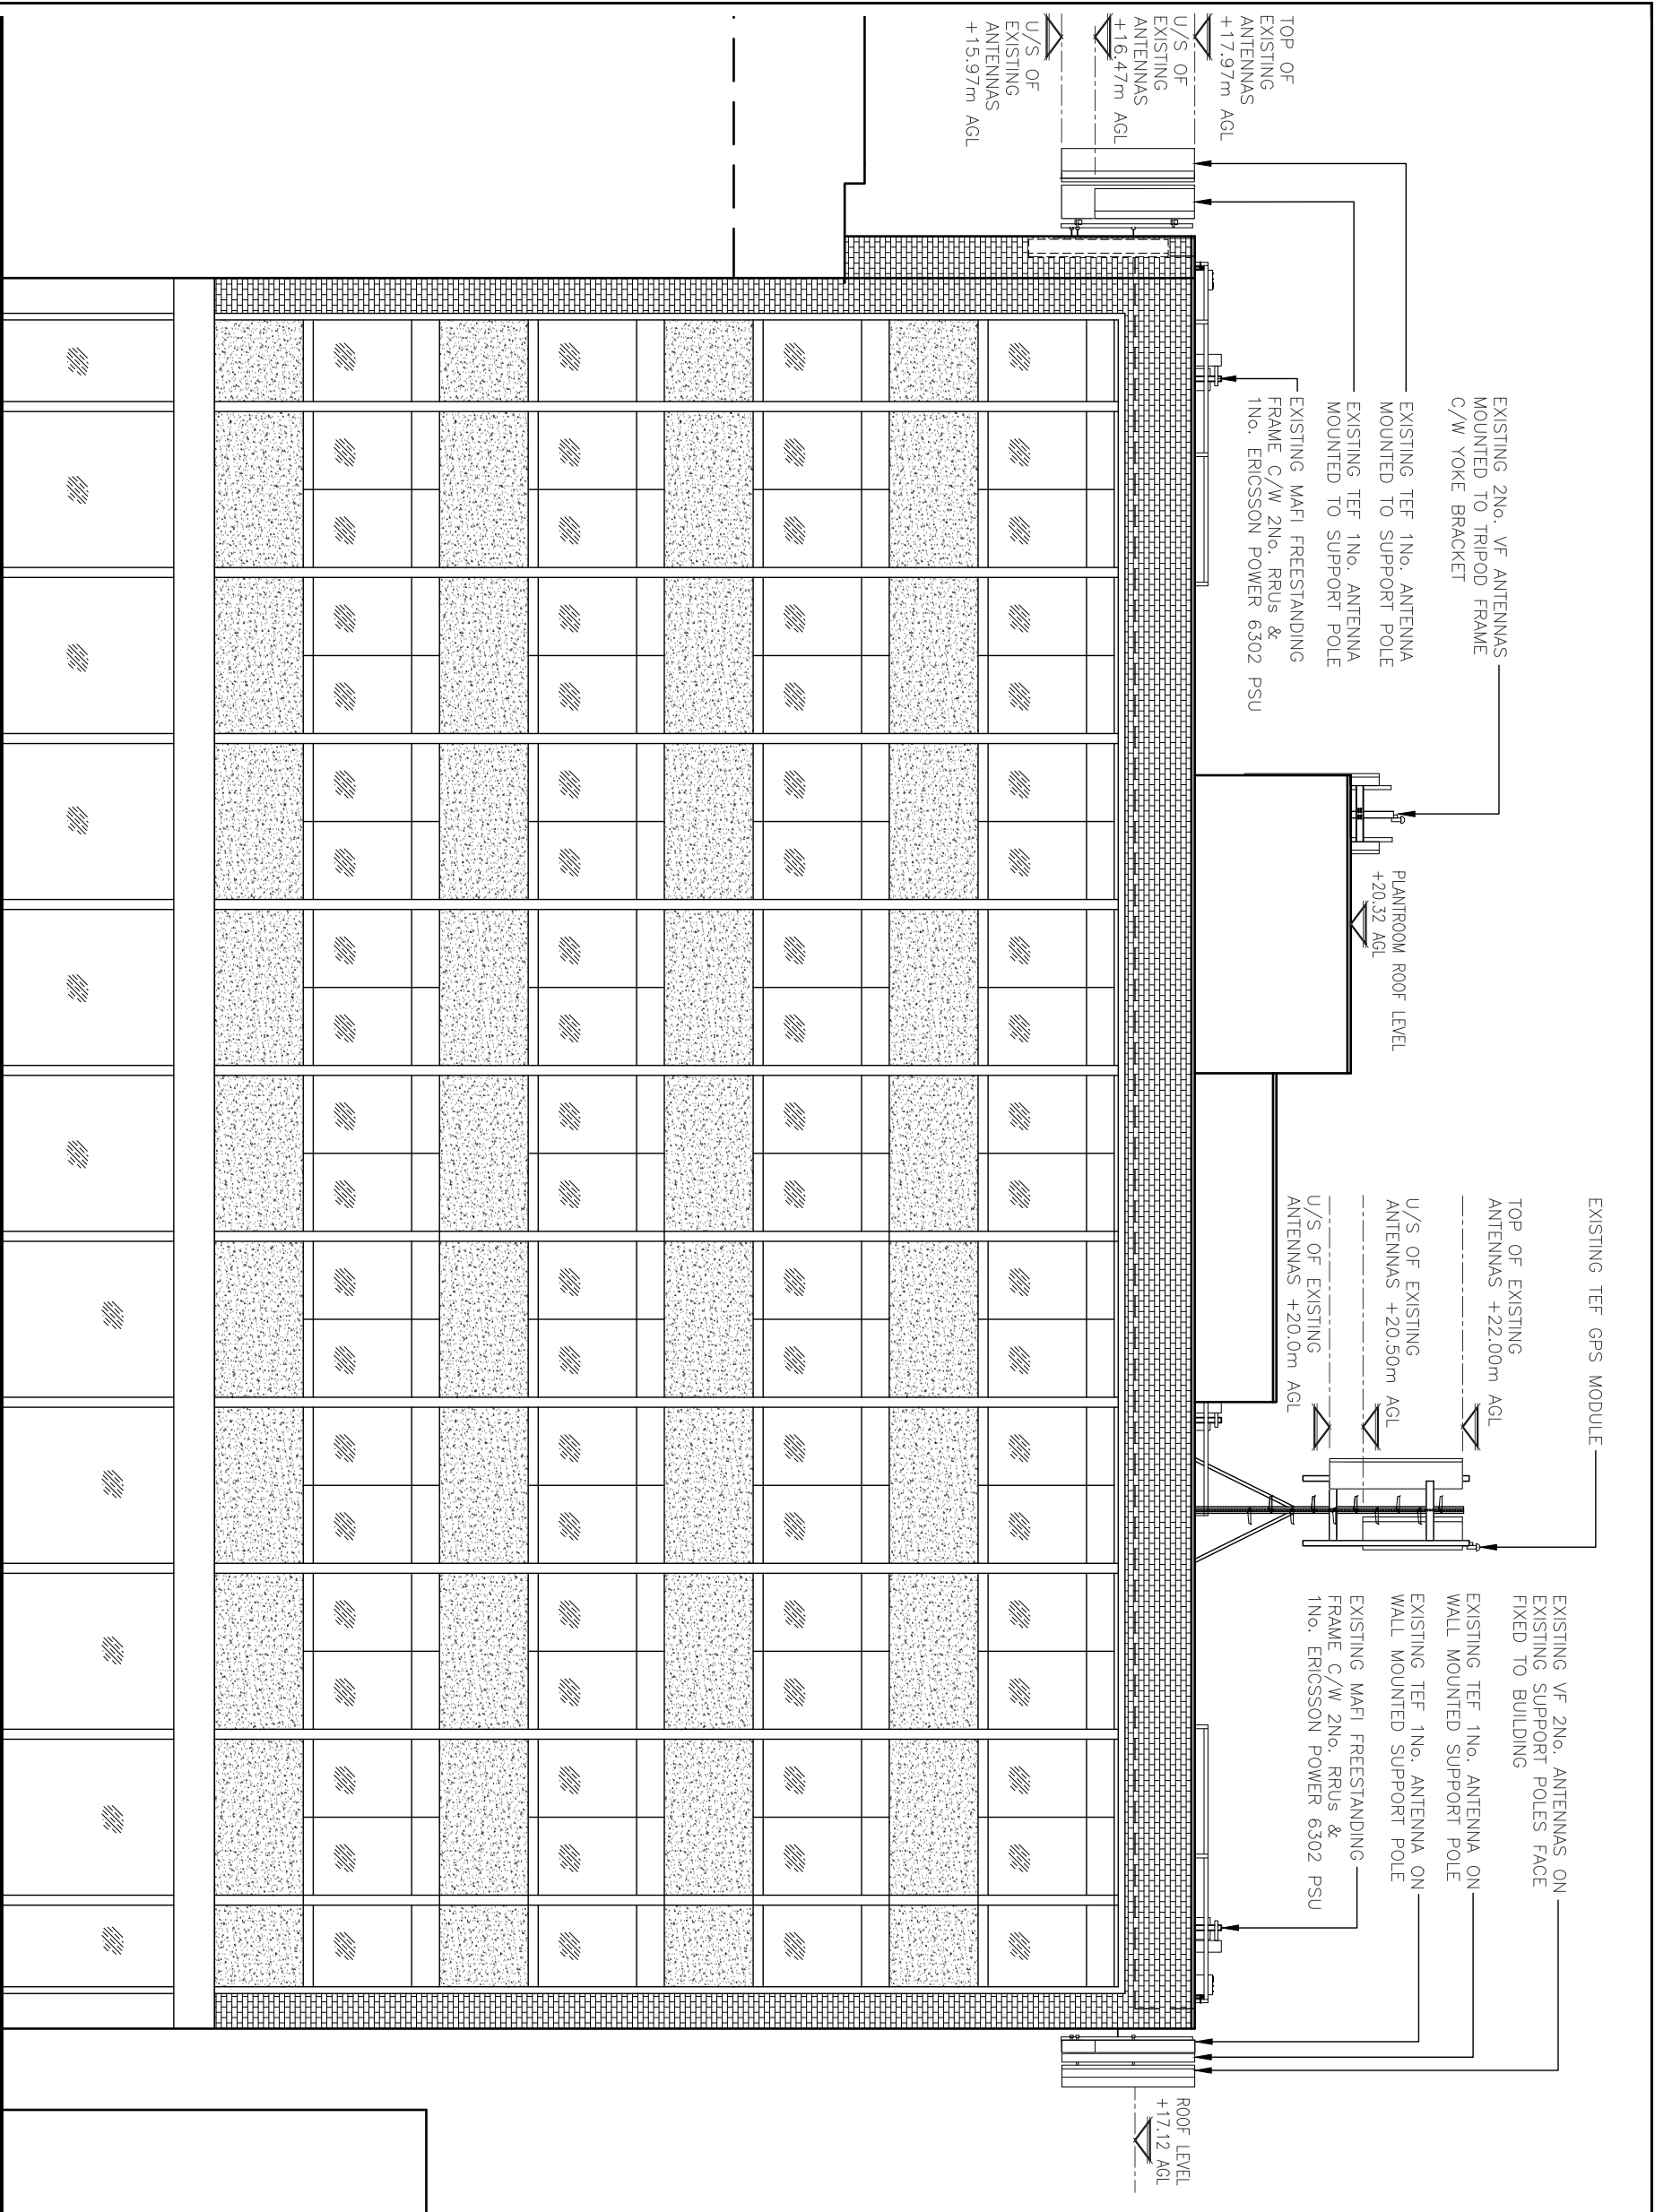

(1:100)

ORIGINAL SCALE AT A3 – 1:100

ALL DIMENSIONS IN MILLIMETRES

ALL DIMENSIONS ARE IN mm UNLESS NOTED OTHERWISE

N.G.R	E: 528968	N: 183697
-------	-----------	-----------

NOTES:

D	Site Elevation Revised	NU	GBC	18.05.23	
C	Site Elevation Revised	NU	GBC	23.01.23	
B	Site Elevation Revised	NU	GBC	30.11.22	
A	Issued for Approval	TCL	TCL	26.07.22	
REV	MODIFICATION	BY	CH	DATE	



Great British Communications
111-113, The Quadrant,
Tonbridge, Kent, TN11 1BB
T: 44 (0)151 420 4128
www.gbcservice.co.uk


Cell Name			Opt.
BEDFORD HOUSE			-

Cell ID No		
CORNERSTONE	VM02	VF
13657430	38270	77817

Site Address / Contact Details

BEDFORD HOUSE
125-133 CAMDEN HIGH STREET
LONDON
NW1 7JR

Drawing Title: PROPOSED SITE ELEVATION			
Purpose of issue: PLANNING		Dwg Rev:	
Drawing Number: 301		D	
Surveyed By: TCL		Original Sheet Size: A3	Pack Issue:
Drawn: TCL	Date: 26.07.22	Checked: TCL	Date: 26.07.22
D		D	

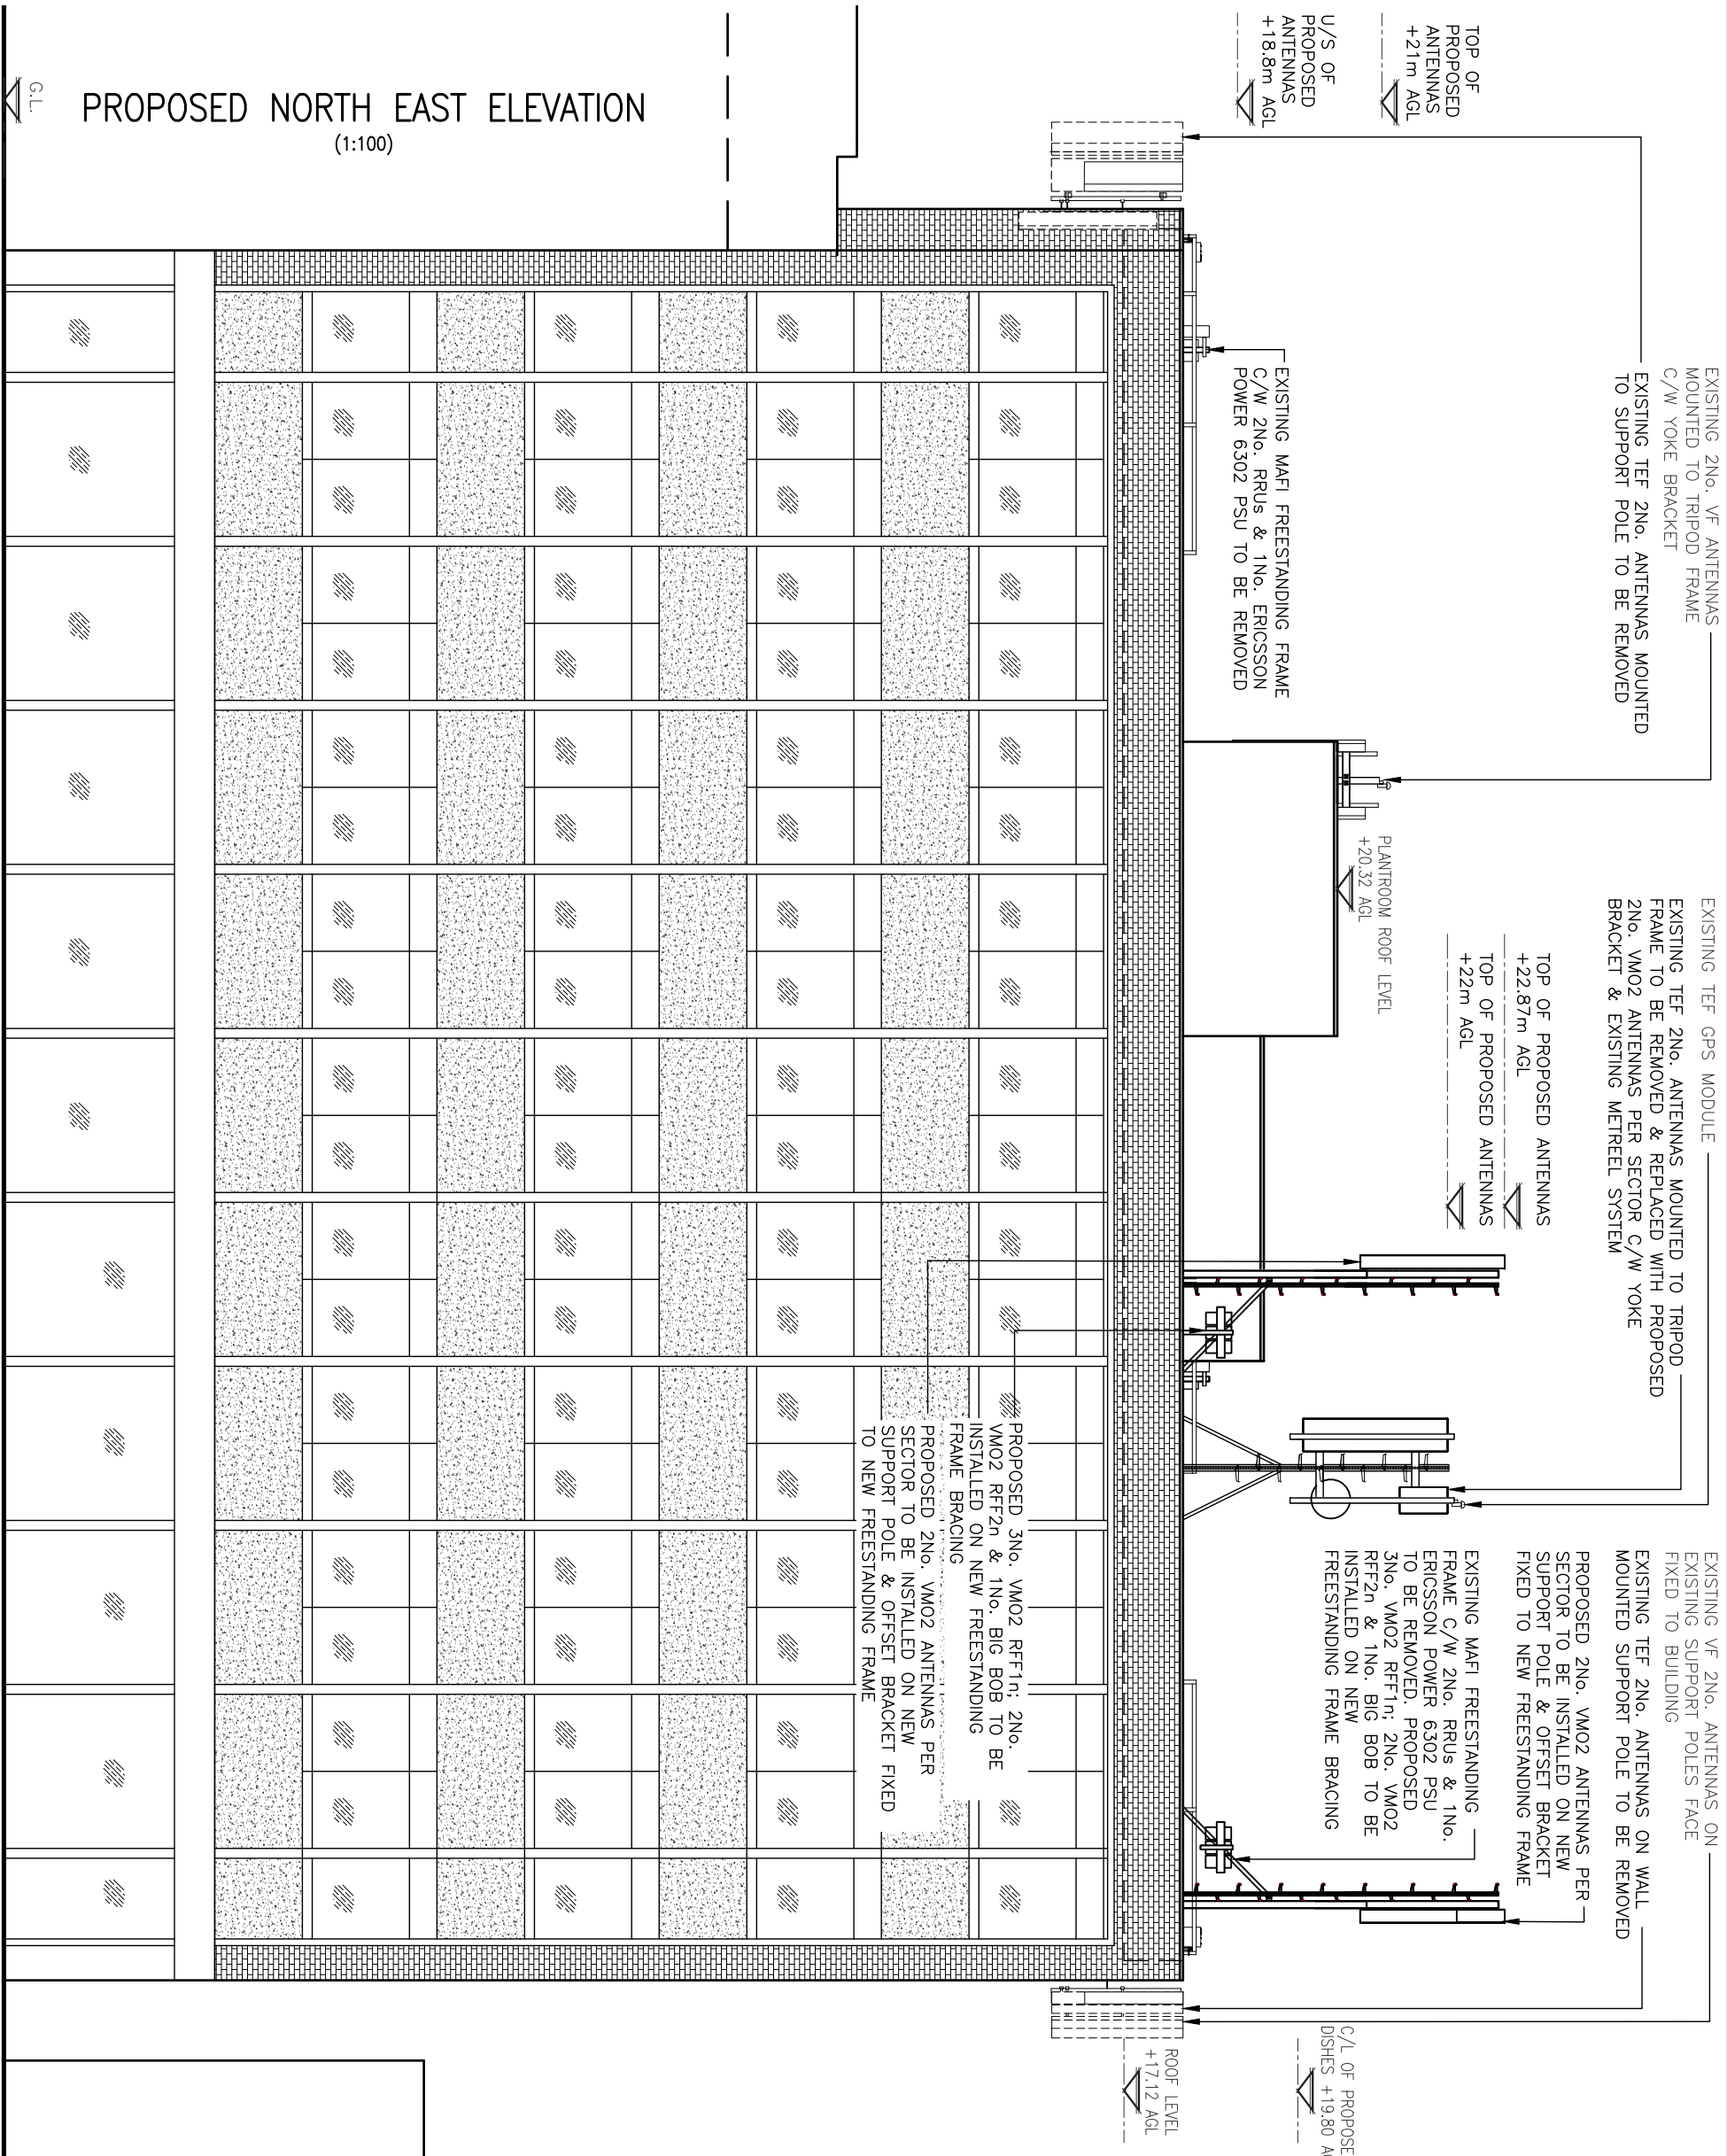

These drawings comply with VM02 & Vodafone Non-Standard ICNIRP guidelines

Designed in accordance with Cornerstone documents: SDN0007 & SDN0009


EMF ACTIVE CONCESSION	02-CSN-00514.1
APPROVED DATE	TBC

Non-Standard Reason

PUBLIC: NEIGHBOURING BUILDINGS

N.G.R	E: 528968	N: 183697
-------	-----------	-----------

N.G.R	E: 528968	N: 183697
-------	-----------	-----------

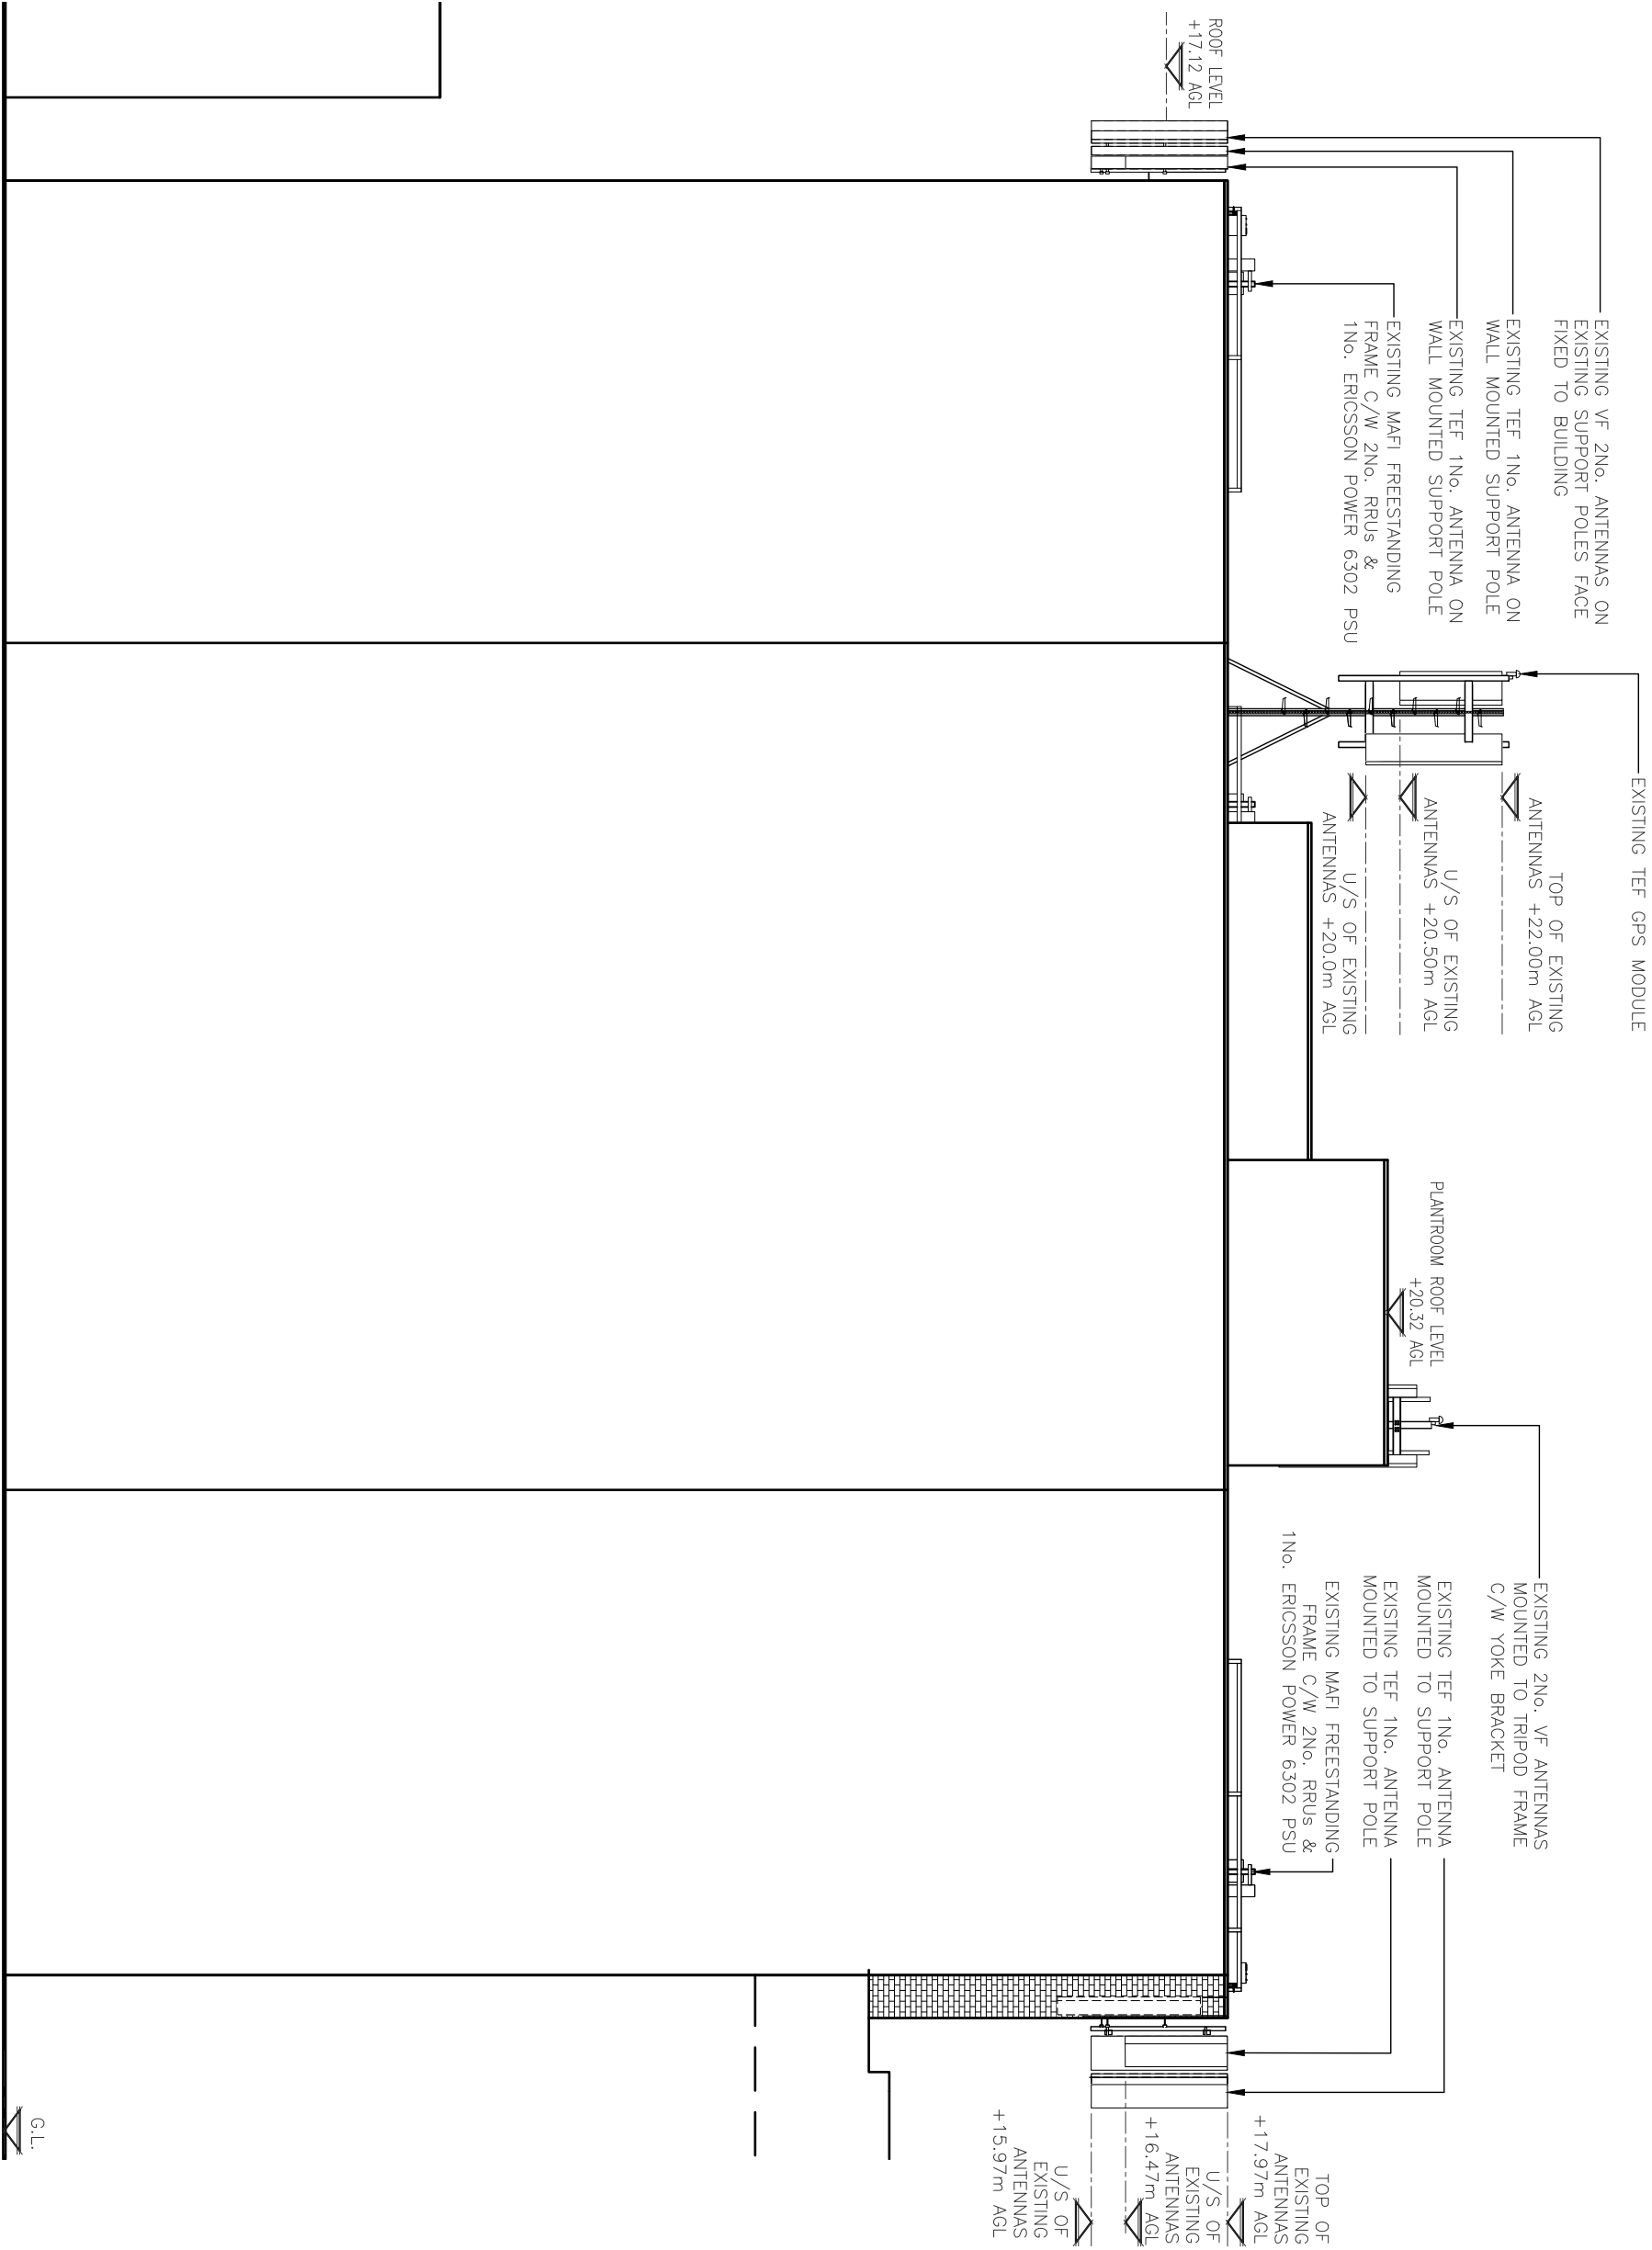

B	Site Elevation Revised	NJ	GRC	18.05.23
A	Pore Added	NJ	GRC	30.11.22
REV	MODIFICATION	BY	CH	DATE

Great British Communications
Lopping House, Block 3 Forward Park,
Ton House, Tonbridge, Kent TN11 9SL
t: 44 (0)151 420 4128
www.gbcservices.co.uk

 O_2

Cell Name		Opt.
BEDFORD HOUSE		-
Cell ID No		
CORNERSTONE	VMO2	VF
13657430	38270	77817

BEDFORD HOUSE
125-133 CAMDEN HIGH STREET
LONDON
NW1 7JR

Drawing Title:				
EXISTING SITE ELEVATION				
Purpose of Issue:		Dwg Rev:		
Drawing Number:		Pack Issue:		
302		B		
Surveyed By:		Original Sheet Size:		
TCL		A3		
Drawn:	Date:	Checked:	Date:	
TCL	26.07.22	TCL	26.07.22	D

ALL DIMENSIONS ARE IN mm UNLESS NOTED OTHERWISE	
N.G.R	E: 528968 N: 183697

N.G.R E: 528968 N: 183697


NOTES:

B	Site Elevation Revised	NU	66C	23.01.23
A	Pole Added	NU	66C	30.11.22
REV	MODIFICATION	BY	CH	DATE

Great British Communications
Lopping House, Block 3 Forward Park,
Ton House, Tonbridge, Kent TN11 9SL
t: 44 (0)151 420 4128
www.gbcservices.co.uk

O ₂	
Cell Name	Opt.
BEDFORD HOUSE	-
Cell ID No	
CORNERSTONE	VF
VMO2	
13657430	
38270	
77817	

BEDFORD HOUSE 125-133 CAMDEN HIGH STREET LONDON NW1 7JR			
Drawing Title:		PROPOSED SITE ELEVATION	
Purpose of Issue:		PLANNING	
Drawing Number:		303	
Surveyed By: TCL		Original Sheet Size: A3	
Drawn: TCL	Date: 26.07.22	Checked: TCL	Date: 26.07.22
		Pack Issue:	
		D	

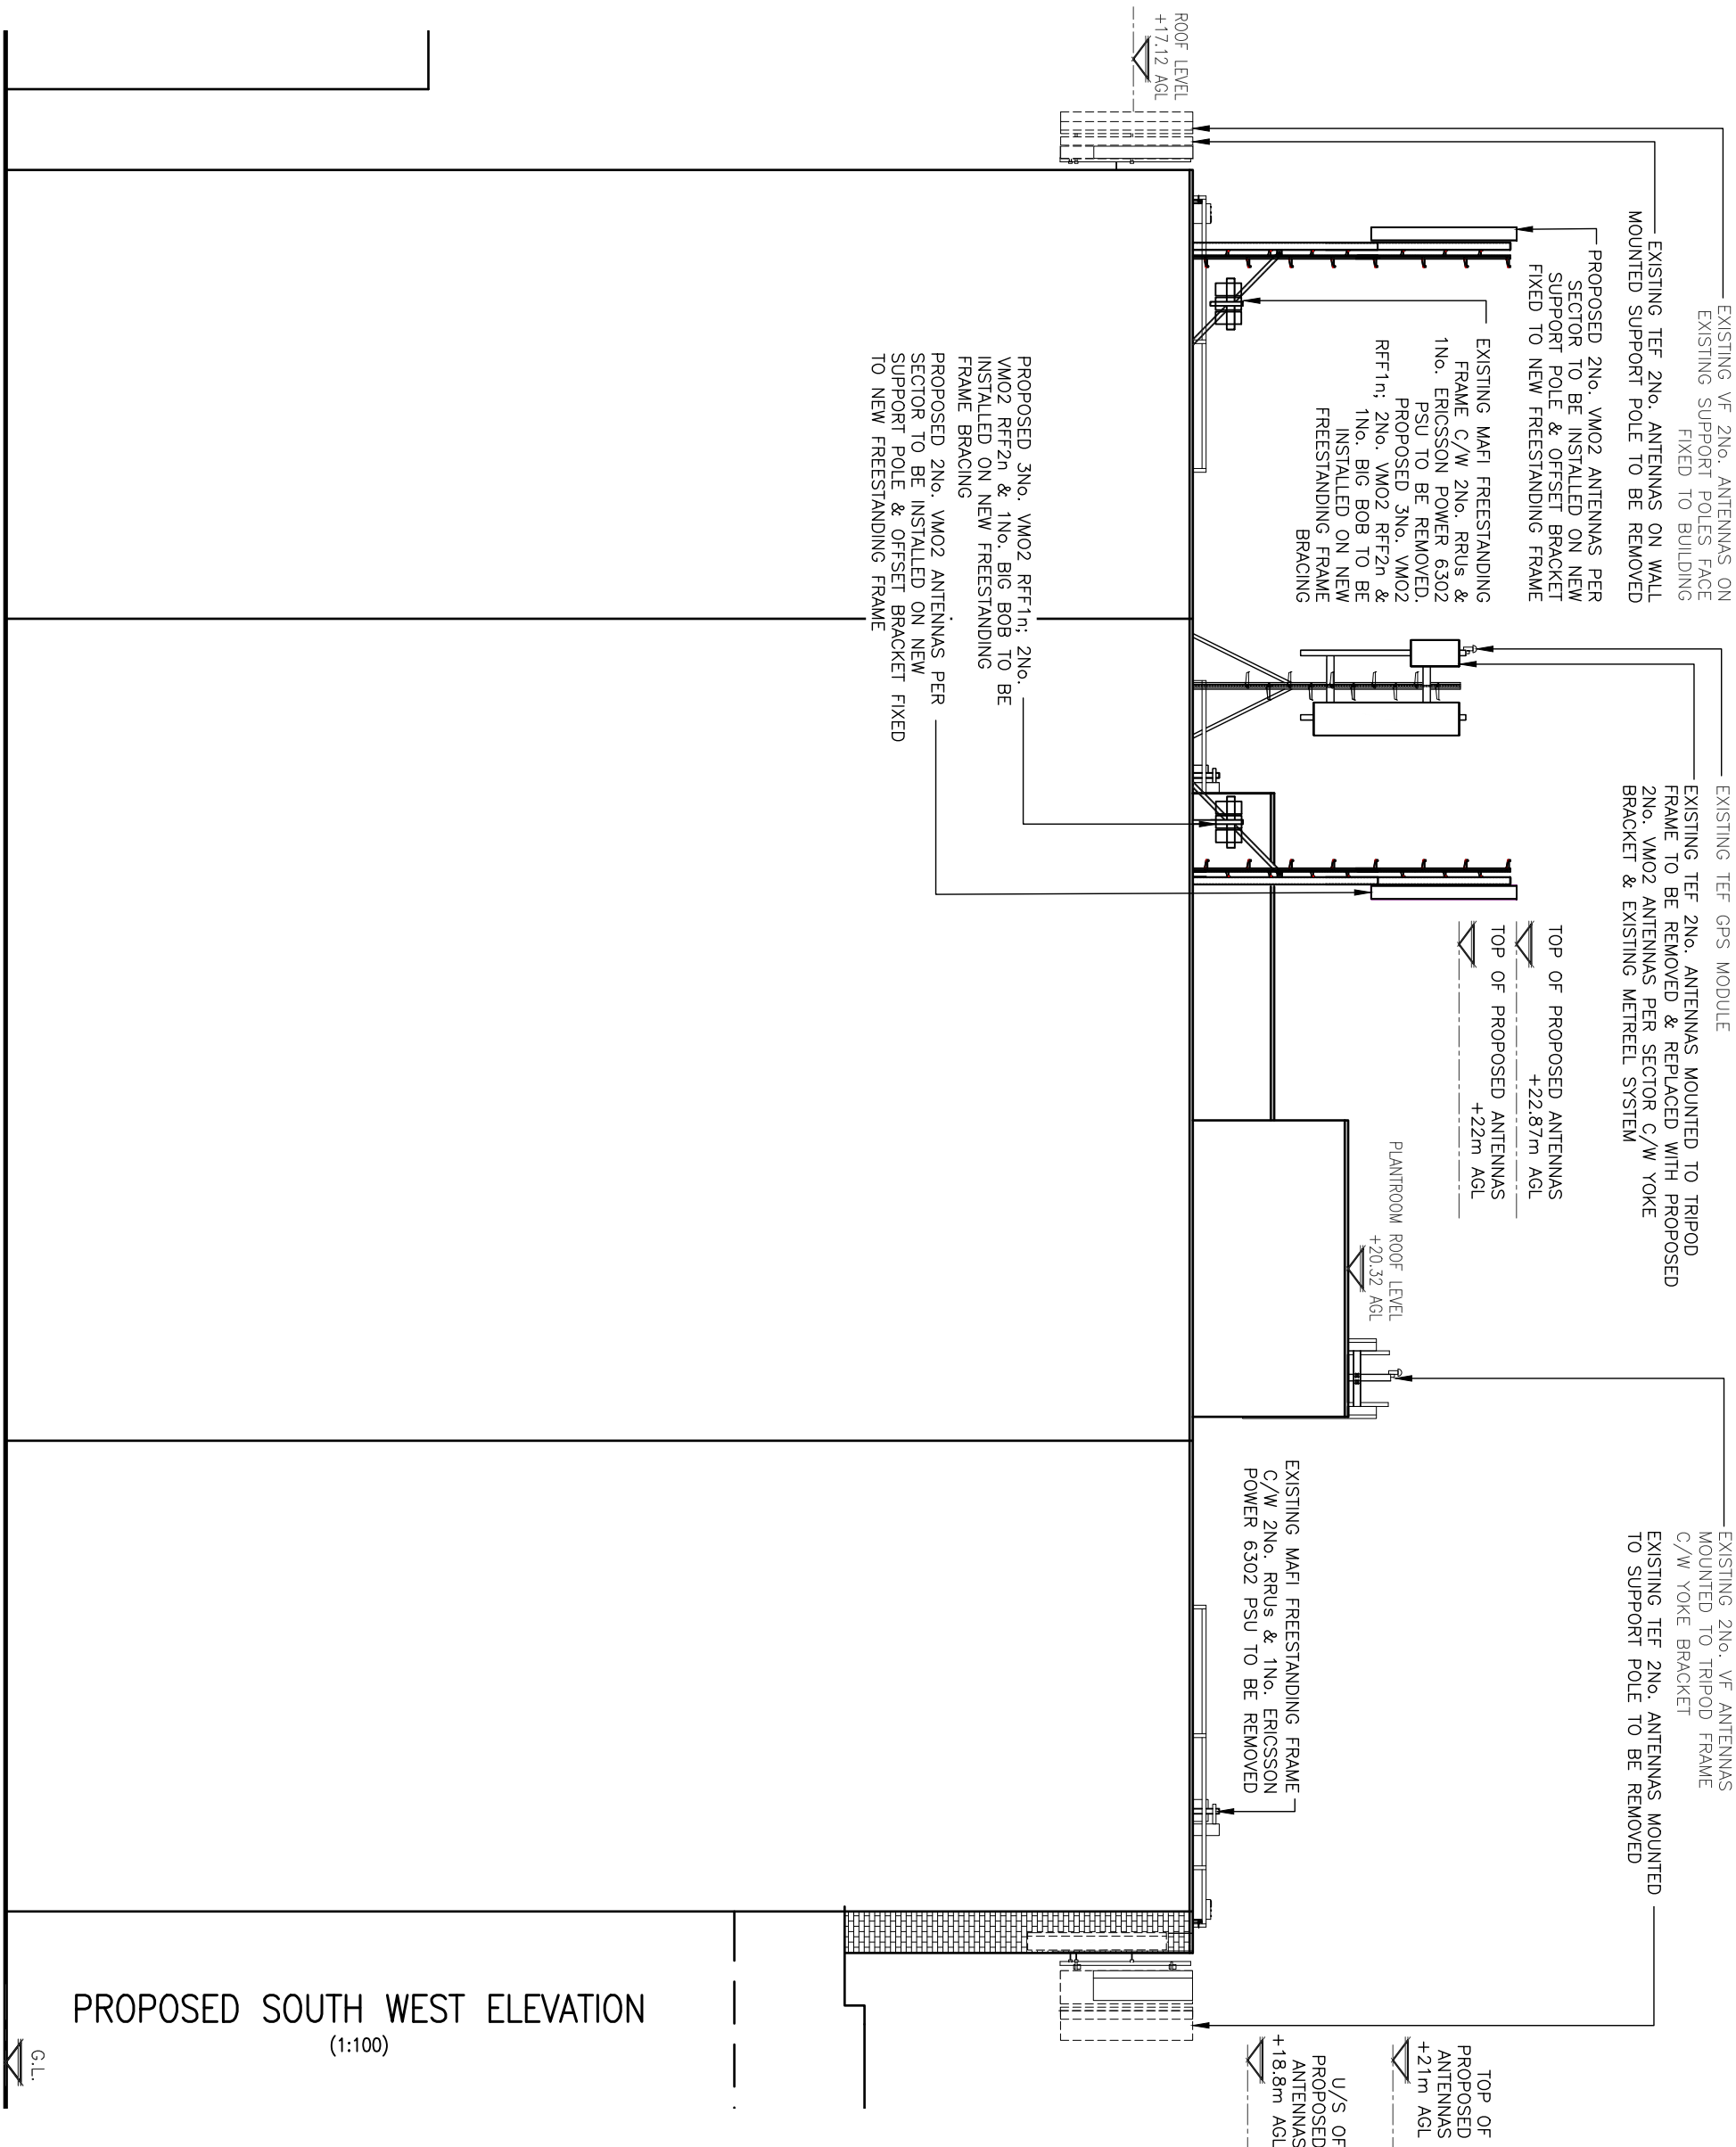

These drawings comply with VMO2 & Vodafone Non-Standard ICNIRP guidelines
Designed in accordance with Cornerstone documents: SDN0007 & SDN0009


EMF ACTIVE CONCESSION

02-CSN-00514.1

Non-Standard Reason
PUBLIC: NEIGHBOURING BUILDINGS

N.G.R	E: 528968	N: 183697
-------	-----------	-----------


100

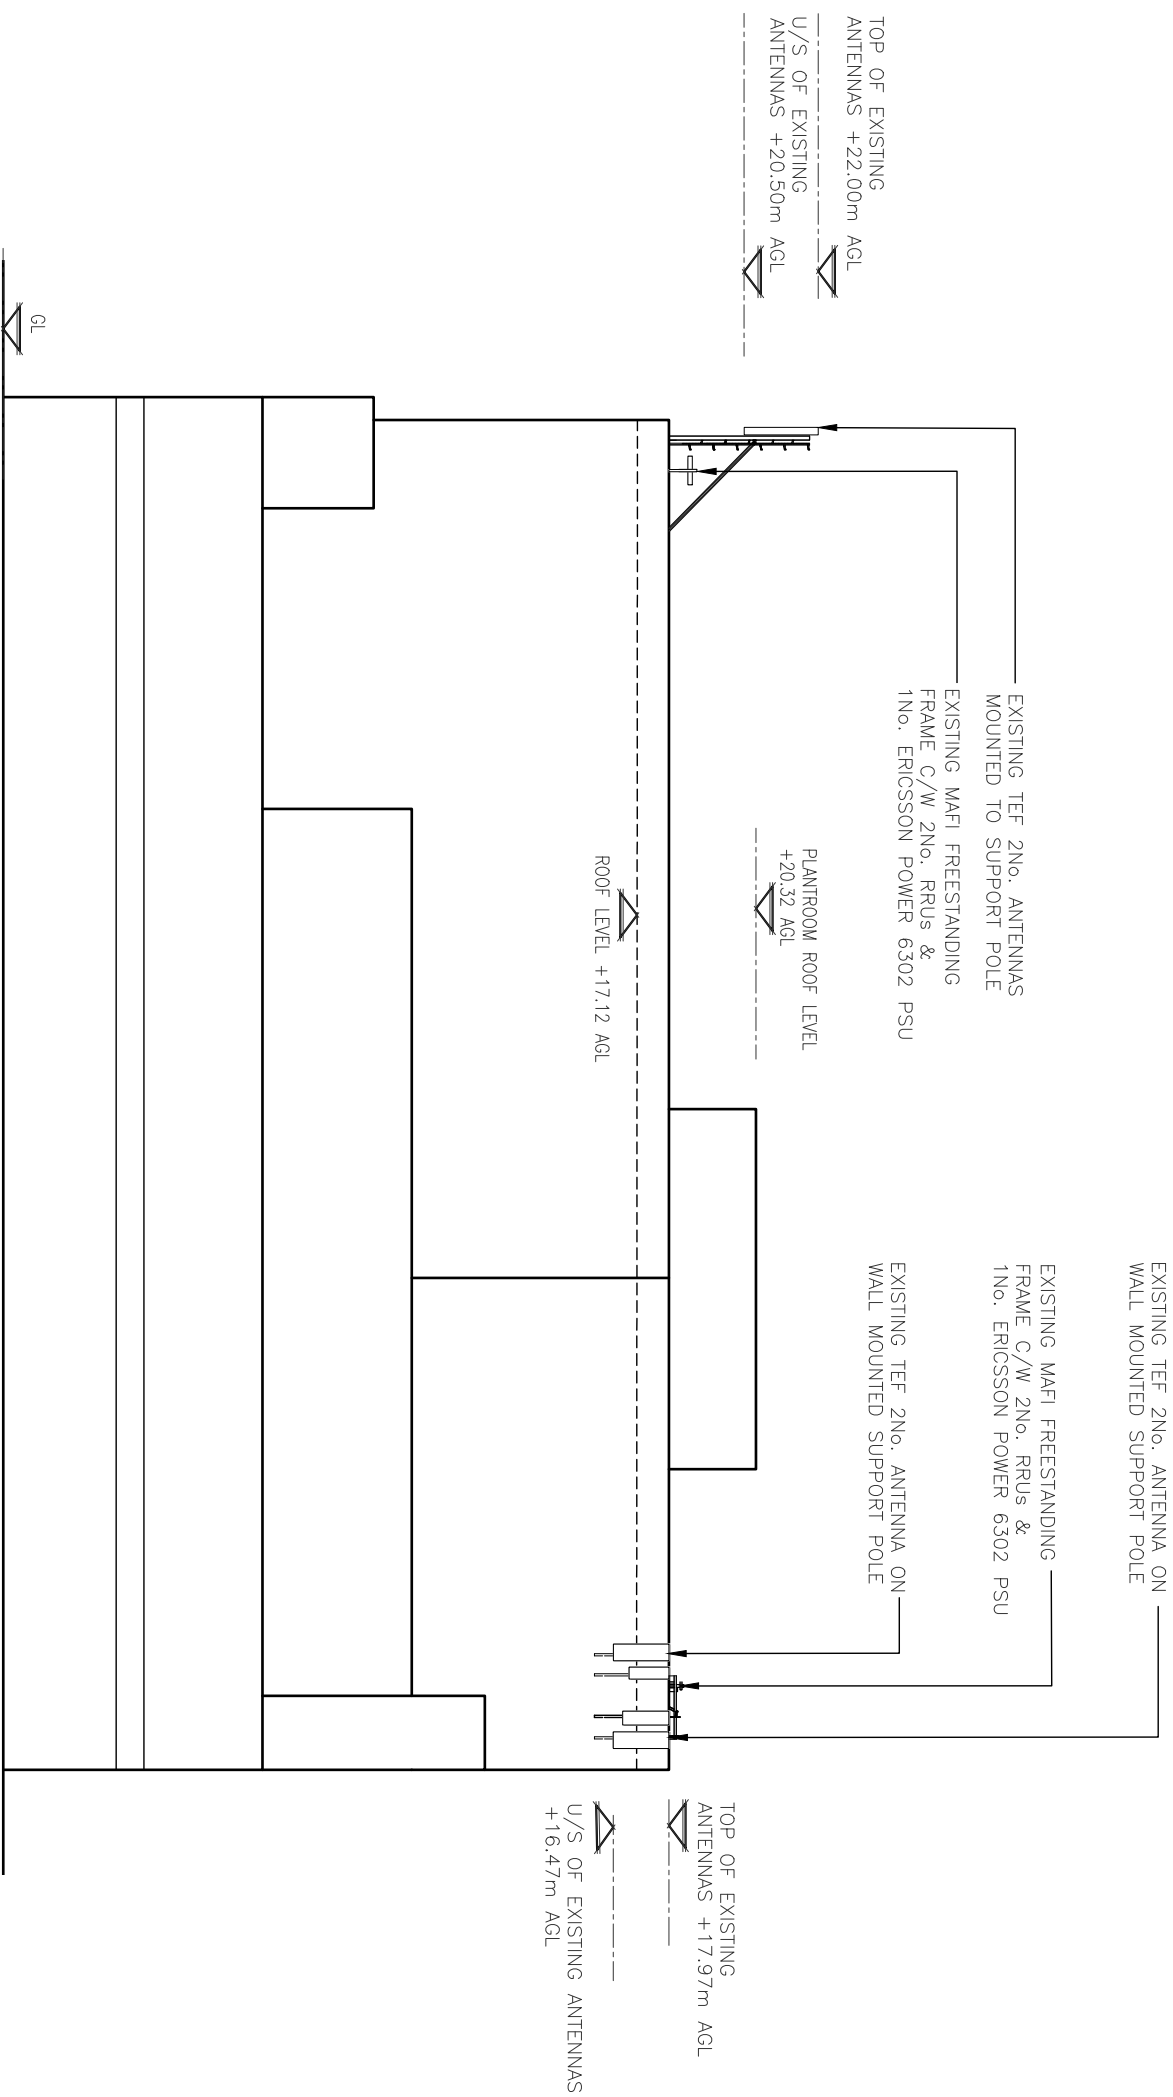

EXISTING SOUTH EAST ELEVATION
(1:200)



B	Site Elevation Revised	NU	06C 18.05.23
A	Issued for Approval	NU	06C 30.11.22
REV	MODIFICATION	BY CH	DATE

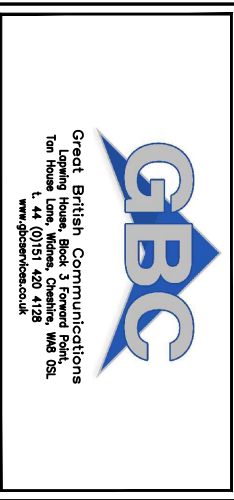

O₂		
Cell Name		Opt.
BEDFORD HOUSE		-
Cell ID No		
CORNERSTONE	VMO2	VF
13657430	38270	77817

Site Address / Contact Details

BEDFORD HOUSE
125-133 CAMDEN HIGH STREET
LONDON
NW1 7JR

Drawing Title:					EXISTING SITE ELEVATION	
Purpose of Issue:					Dwg Rev:	
Drawing Number:					PLANNING	
Surveyed By:					304	
RH		Original Sheet Size:				
Date:		A3				
30.11.22		Date:				
Checked:		30.11.22				
GBC		D				
NU		Pack Issue:				

These drawings comply with VMO2 & Vodafone Non-Standard ICNIRP guidelines
Designed in accordance with Cornerstone documents: SDN0007 & SDN0009

EMF ACTIVE CONCESSION

02-CSN-00514.1

TBC


Non-Standard Reason
PUBLIC: NEIGHBOURING BUILDINGS

ALL DIMENSIONS ARE IN mm UNLESS NOTED OTHERWISE

N.G.R	E: 528968	N: 183697
-------	-----------	-----------

N.G.R E: 528968 N: 183697

NOTES:

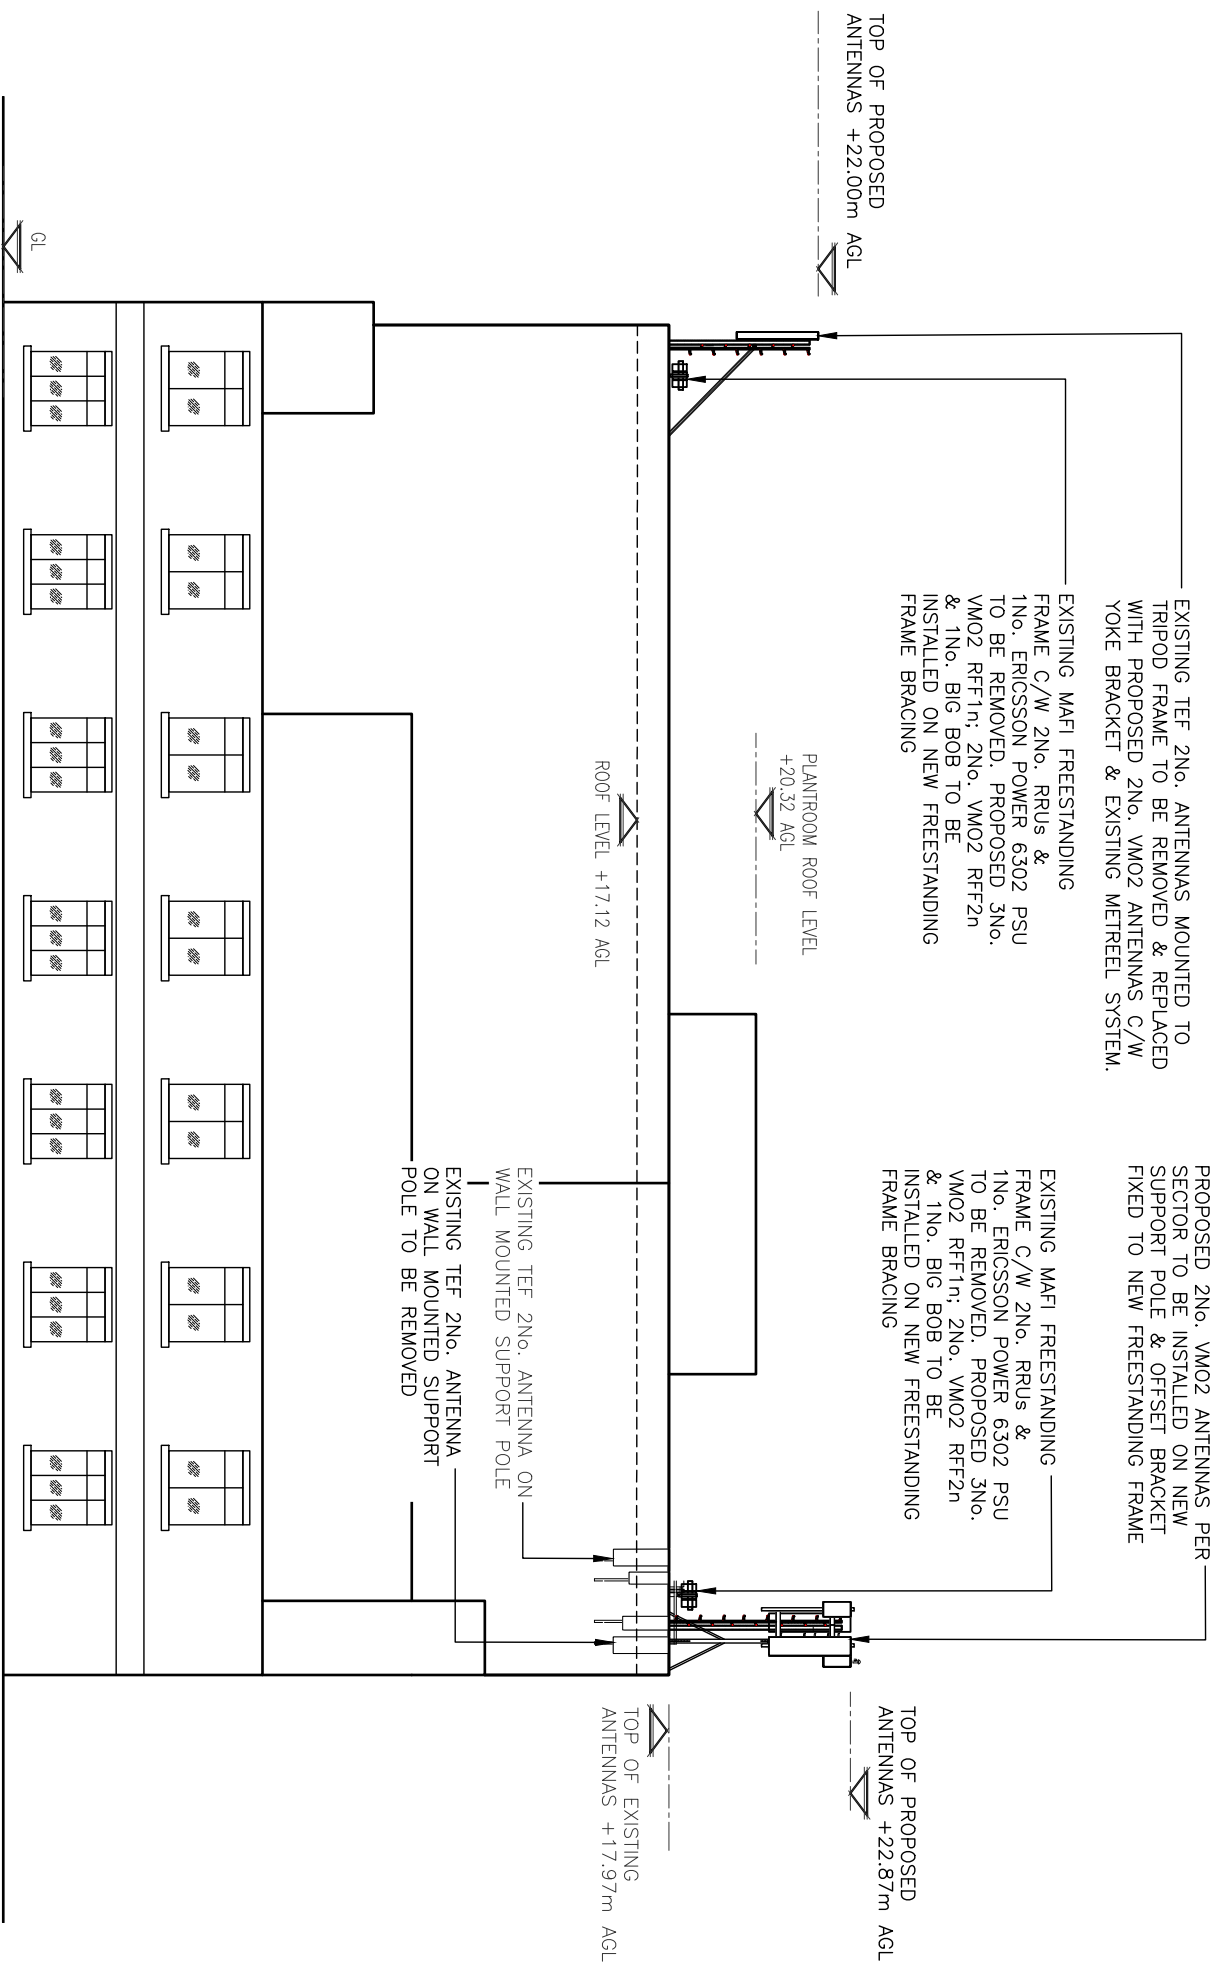

EXISTING MAFI FREESTANDING

1No. ERICSSON POWER 6302 PSU
TO BE REMOVED. PROPOSED 3No.
VM02 RFF1n; 2No. VM02 RFF2n
& 1No. BIG BOB TO BE
INSTALLED ON NEW FREESTANDING
FRAME BRACING

PROPOSED 2N0. VMO2 ANTENNAS PE
SECTOR TO BE INSTALLED ON NEW
SUPPORT POLE & OFFSET BRACKET
FIXED TO NEW FREESTANDING FRAME

EXISTING MAFI FREESTANDING

1No. ERICSSON POWER 6502 PSU TO BE REMOVED. PROPOSED 3No. VM02 RFF1n; 2No. VM02 RFF2n & 1No. BIG BOB TO BE INSTALLED ON NEW FREESTANDING FRAME BRACING

TOP OF PROPOSED
ANTENNAS +22.00m AGL

PLANTROOM ROOF LEVEL
+20.32 AGL

ROOF LEVEL +17.12 AGL

TOP OF EXISTING
ANTENNAS +17.97m AGL

EXISTING TEF 2N0. ANTENNA ON WALL MOUNTED SUPPORT POLE


EXISTING TEF 2N0. ANTENNA
ON WALL MOUNTED SUPPORT
- POLE TO BE REMOVED

C	Site Plan Revised	NU	GBC	18.05.23
B	Site Plan Revised	NU	GBC	23.01.23
A	Issued for Approval	NU	GBC	30.11.22
REV	MODIFICATION	BY	CH	DATE

2	ONE YEAR TERM	110	000	20071222
A	Issued for Approval	NU	GBC	30.11.22

B	Site Plan Revised	NU	GBC	23.01.23
A	Issued for Approval	NU	GBC	30.11.22

REV	MODIFICATION	BY	CH	DATE
-----	--------------	----	----	------

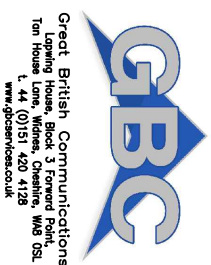

O₂

BEDFORD HOUSE	-
---------------	---

CORNERSTONE	VM02	VF
-------------	------	----

13657430	38270	77817
----------	-------	-------

Site Address / Contact Details

BEDFORD HOUSE
125-133 CAMDEN HIGH STREET
LONDON
NW1 7JR

PROPOSED SITE ELEVATION

Rev: _____


305 C

Surveyed By: RH		Original Sheet Size: A3		Pack Issue:
Drawn: NU	Date: 30.11.22	Checked: GBC	Date: 30.11.22	D

N.G.R	E: 528968	N: 183697
-------	-----------	-----------

E: 528968 N: 183697

Great British Communications
Cloppertown House, Black Cow Lane, Toward, High,
Toward, Dumfries and Galloway, KA20 8SL,
UK
Tel: +44 (0)151 420 4128
Fax: +44 (0)151 420 4129
www.gbbc.co.uk

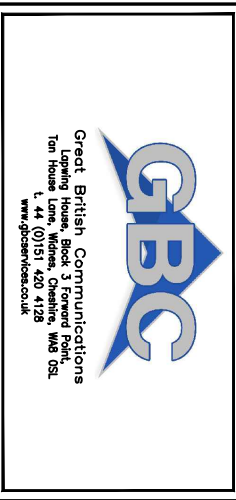



Great British Communications
Clothing House, Block 2, Forward Night,
Ten Herring Quay, Cardiff, WNS 0SL.
Tel: 44 (0)151 420 4128
www.gbbc.co.uk

Great British Communications
Cloppert House, Black Tower Road,
Tonbridge, Kent TN11 9SL
Tel: 44 (0)151 420 4128
www.gbbc.co.uk


Great British Communications
Clothing House, Block 2, Forward Night,
Ten Humber, 1000, 1000, 1000, 1000,
L 44 (0)151 420 4128
www.gbbc.co.uk

Great British Communications
Cloppert House, 36000 Forward Road,
Tonbridge, Kent TN11 9SL
Tel: 44 (0)151 420 4128
www.gbbc.co.uk

Great British Communications
Cloppert House, Black Tower Road,
Tonbridge, Kent TN11 9SL
Tel: 44 (0)151 420 4128
www.gbbc.co.uk

  [illegible][illegible][illegible][illegible]

NOTES:

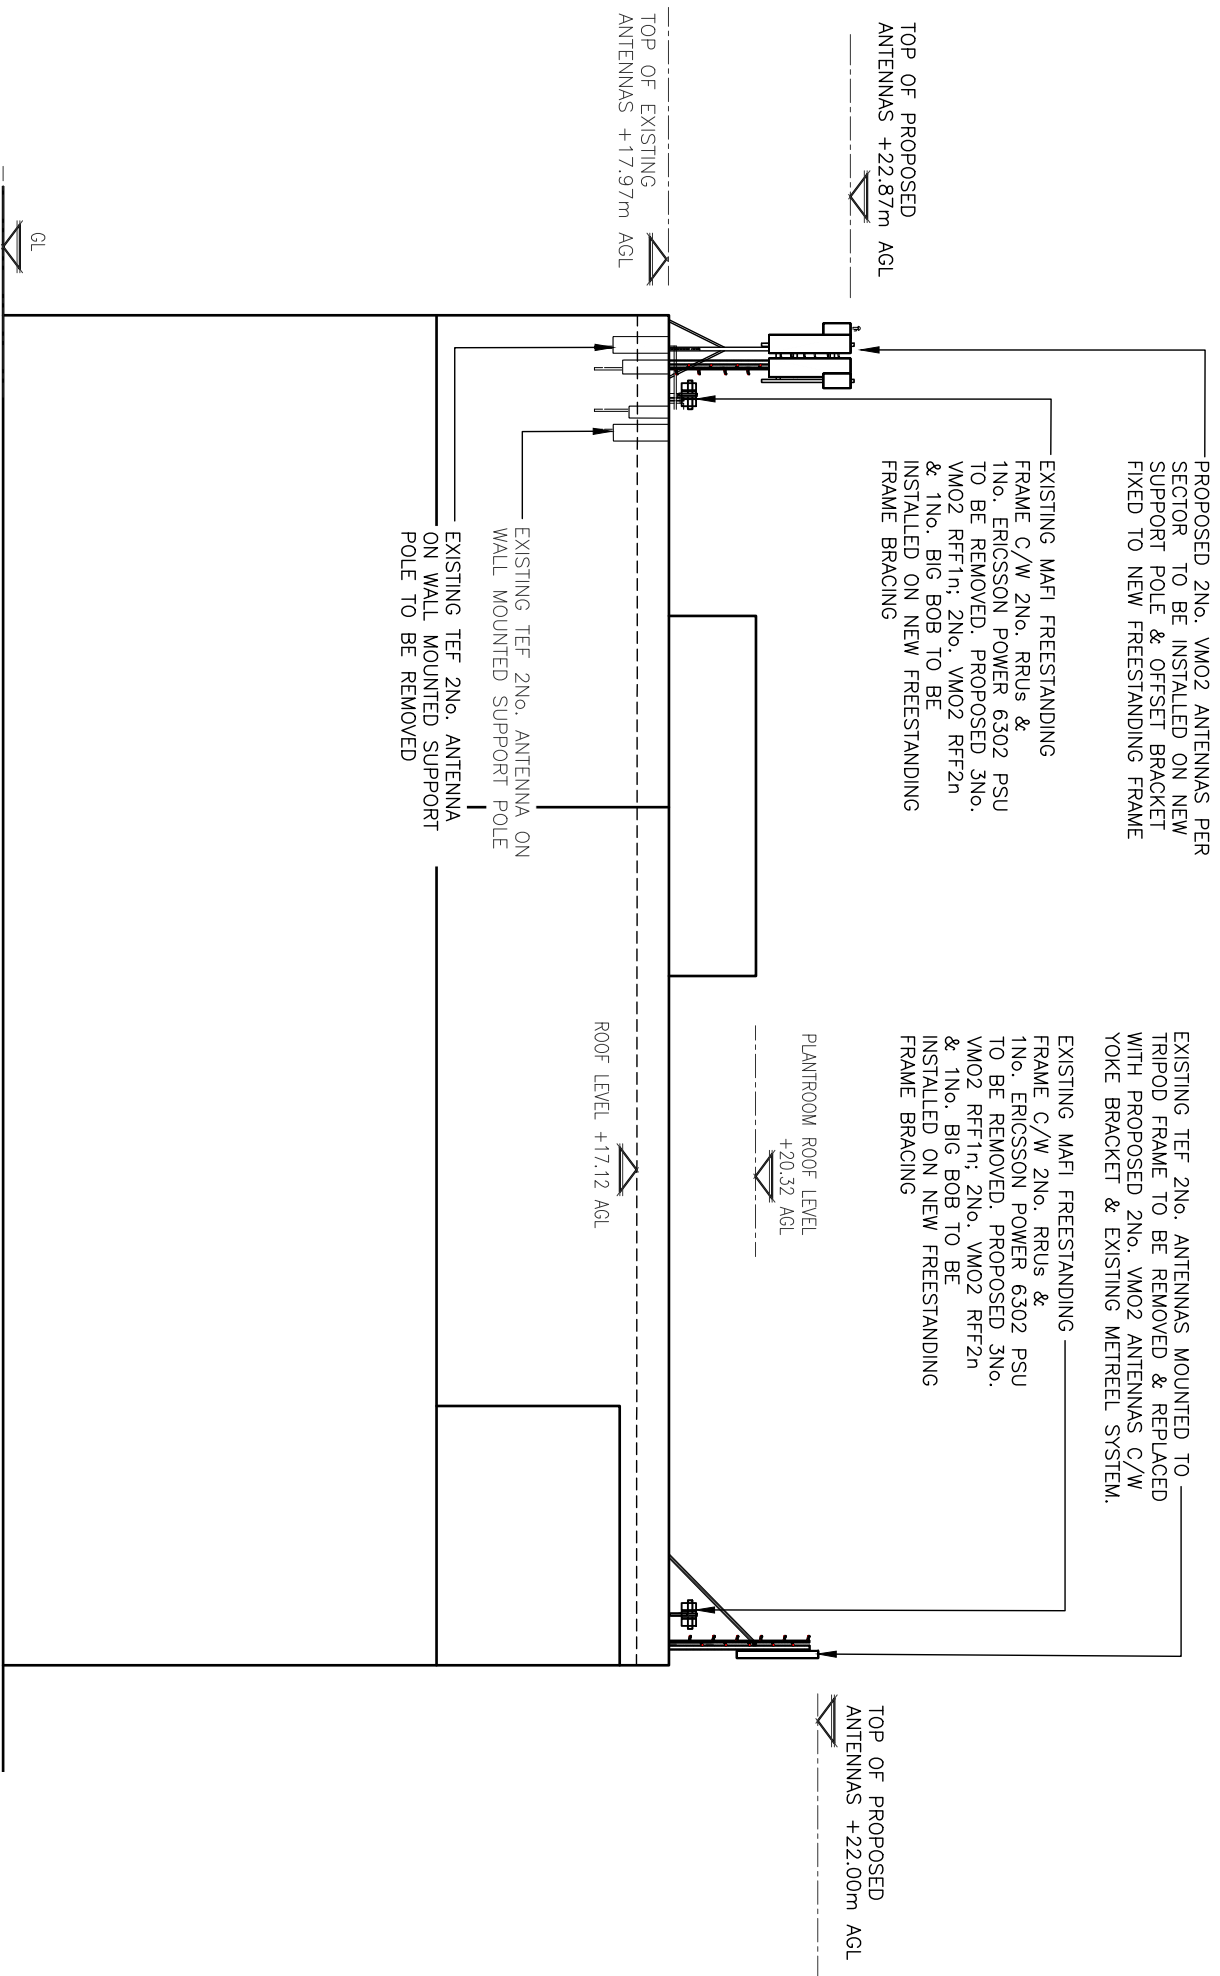

NORTH WEST ELEVATION
(1:200)



These drawings comply with VMO2 & Vodafone Non-Standard ICNIRP guidelines
Designed in accordance with Cornerstone documents: SDN0007 & SDN0009

EMF ACTIVE CONCESSION	02-CSN-00514.1
APPROVED DATE	TBC

Non-Standard Reason
PUBLIC: NEIGHBOURING BUILDINGS

C	Site Plan Revised	NU	GBC	18.06.23	
B	Site Plan Revised	NU	GBC	23.01.23	
A	Issued for Approval	NU	GBC	30.11.22	
REV	MODIFICATION	BY	CH	DATE	



Great British Communications
Planning
Ton House
L 44 (0)151 420 4128
www.gbcservice.co.uk

O₂

Cell Name	Opt.
BEDFORD HOUSE	-

Cell ID No		
CORNERSTONE	VMO2	VF
13657430	38270	77817

Site Address / Contact Details

BEDFORD HOUSE
125-133 CAMDEN HIGH STREET
LONDON
NW1 7JR

Drawing Title: NORTH WEST SITE ELEVATION			
Purpose of issue: PLANNING		Dwg Rev:	
Drawing Number: 307			C
Surveyed By: RH	Original Sheet Size: A3	Pack Issue:	
Drawn: NU	Date: 30.11.22	Checked: GBC	Date: 30.11.22
			D