




L9602844

LONDON BOROUGH OF CAMDEN
PLANNING ACT 1982
14 NOV 1996
ON BEHALF OF THE COUNCIL


Revisions:			Job Name:			Job Reference:		
Suffix	Date	Drawn by	NEW END HOSPITAL BLOCK B FITTING OUT CONTRACT			BH.NEH		
A	28/10/94	ABM	BASEMENT PLAN SHEET 1			Drawing number / Revision suffix AL(3)201 G		
B	04/11/94	ABM				Scale: 1:50 Date: OCT 94 Drawn: ABM		
C	6/8/95	JD				Checked:		
D	17/10/95	NDEQ				John Thompson and Partners 77 Cowcross Street London EC1M 6BP 0171-2515135		


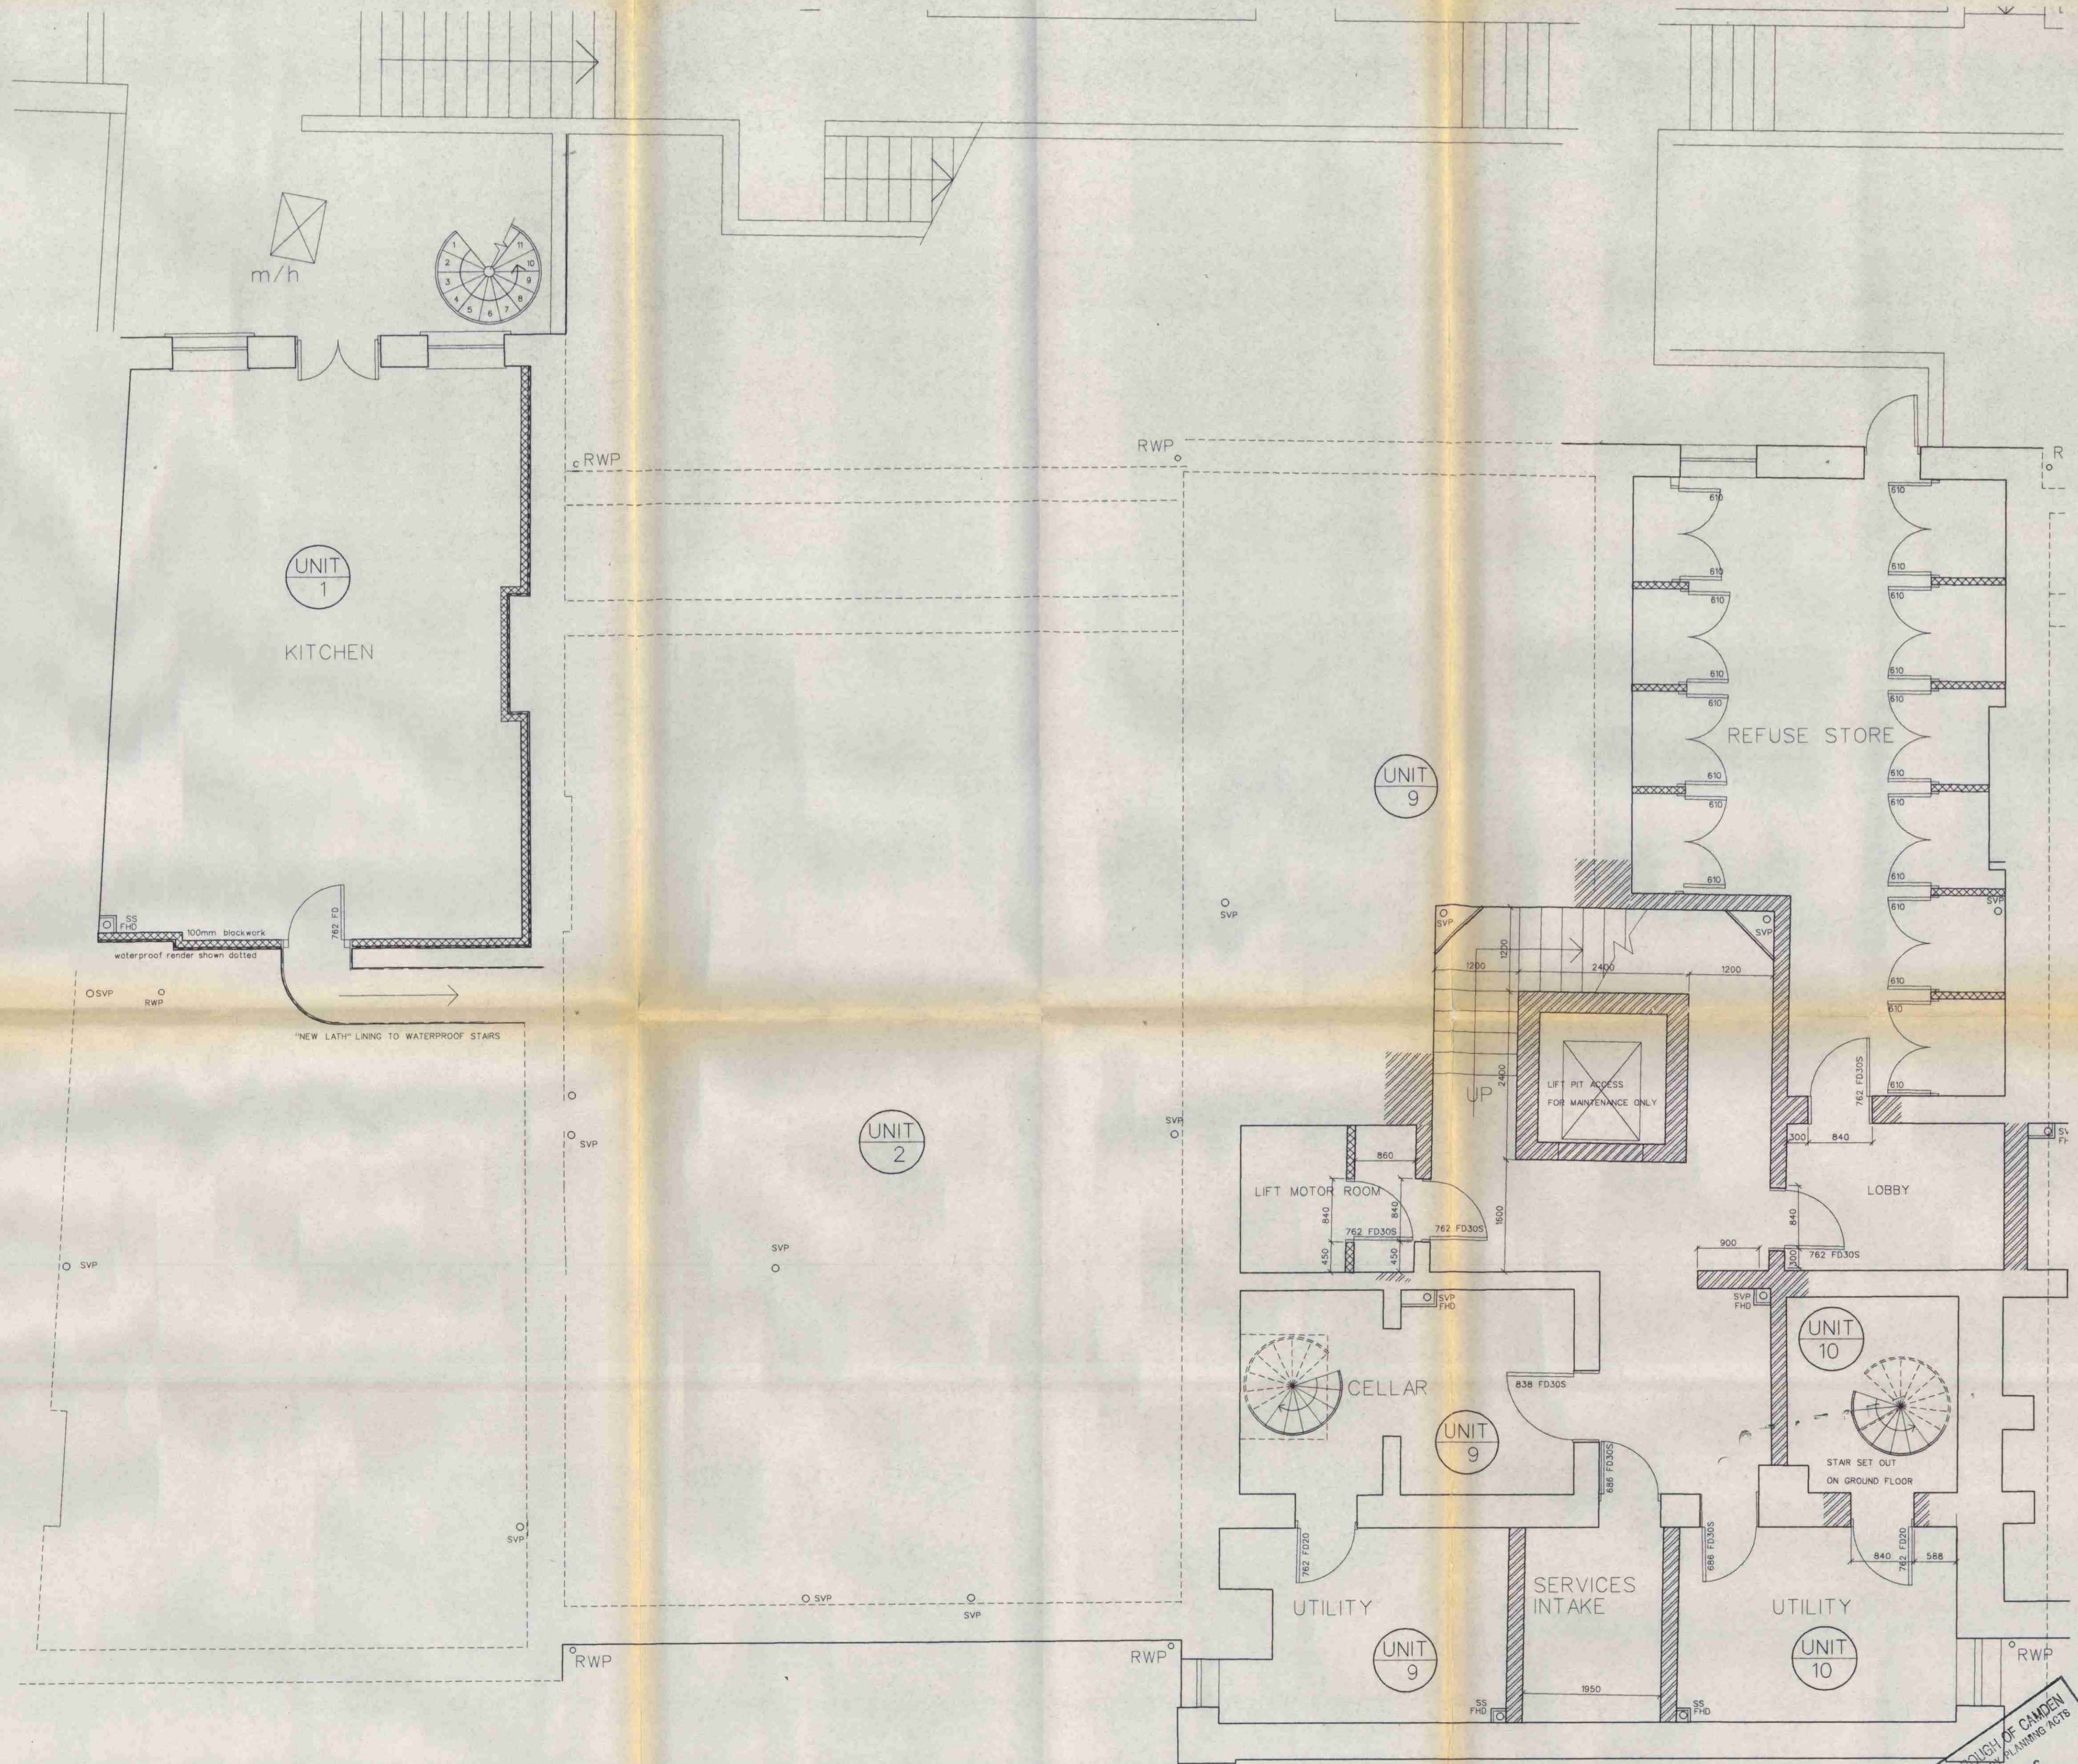


Job Reference:	Code:
BH NFH	F

Job Reference:		Code:	
BH.NEH		F	
Drawing number / Revision suffix			
AL(3)203 K			
Scale:	Date:	Drawn:	Checked:
1:50	OCT 94	ABM	

John Thompson and Partners
 77 Cowcross Street London EC1M 6BP 0171-2515135

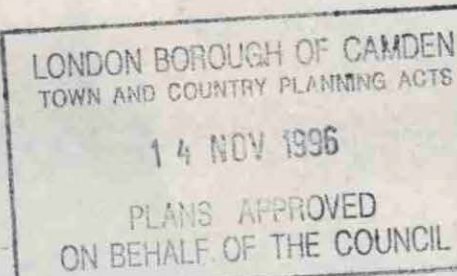

  Revisions: Suffix / Date / Drawn by			C	04/8/5	EH	REVISIONS TO INTERNAL LAYOUT FOR FIT OUT	G	10/11/95	NDEQ	REVISED AS BERKELEY HOMES COMMENTS 9 NOV 95 DRAINAGE REVISED FALSE CEILING AND SETTING OUT AND MATERIALS REVISED	K	29/ 8/96	NDEQ	FIRE RATING OF DOORS REVISED IN UNITS 9-10 TO SUIT PURCHASER EXTRAS	KEY TO SYMBOLS:-  NEW BRICKWORK see drawing for thickness  NEW BLOCKWORK see drawing for thickness  215 PARTY BLOCK WALL  NEW CAVITY WALL see DRG 0402701 for reveal detail  NEW METAL STUD PARTITION see drawing for thickness  EXISTING WALL  SVP - SOIL VENT PIPE  SS - STUB STACK  FHD - FULL HEIGHT DUCT  LLD - LOW LEVEL DUCT  RWP - RAINWATER PIPE  STAIRS NOW SETTING OUT DIMENSIONS ARE FINISHED SIZES			
A	04/11/94	ABM				BERKELEY HOMES REV 4th NOV SVP ADDED TO LANDING B2 F12 STAIRS TO HOUSES B4 & B6 STORES B4 F10 & B6 F9 REV -									Job Reference: NEW END HOSPITAL BLOCK B FITTING OUT CONTRACT Job Name: NEW END HOSPITAL BLOCK B FITTING OUT CONTRACT Drawing Title: FIRST FLOOR PLAN SHEET 1 Scale: 1:50 Date: OCT 94 Drawn: ABM Checked: John Thompson and Partners 77 Cowcross Street London EC1M 6BP 0171-2515135			
B	07/12/94	JPA				STAIRS REVISED TO BERKELEY HOMES REQUIREMENTS IN B4 & B6									Job Reference: NEW END HOSPITAL BLOCK B FITTING OUT CONTRACT Job Name: NEW END HOSPITAL BLOCK B FITTING OUT CONTRACT Drawing Title: FIRST FLOOR PLAN SHEET 1 Scale: 1:50 Date: OCT 94 Drawn: ABM Checked: John Thompson and Partners 77 Cowcross Street London EC1M 6BP 0171-2515135			
			D	17/10/95	NDEQ	PLOT NUMBERS CHANGED DRAINAGE REVISED BATHROOM AND CUPBOARD LAYOUTS REVISED	H	16.02.96	EH	REVISED AS BH COMMENTS DATED 9/02/96 TO INCLUDE PURCHASERS REQUIREMENTS INDET ADDED TO BATHROOM IN PLOT 8 PLOT 8 BEDROOMS RENAMED					Job Reference: NEW END HOSPITAL BLOCK B FITTING OUT CONTRACT Job Name: NEW END HOSPITAL BLOCK B FITTING OUT CONTRACT Drawing Title: FIRST FLOOR PLAN SHEET 1 Scale: 1:50 Date: OCT 94 Drawn: ABM Checked: John Thompson and Partners 77 Cowcross Street London EC1M 6BP 0171-2515135			
			E	19/10/95	NDEQ	UNIT 7 INTERIOR SHOWN BATHROOMS REVISED AS BERKELEY HOMES BROCHURE	J	29.02.96	EH						Job Reference: NEW END HOSPITAL BLOCK B FITTING OUT CONTRACT Job Name: NEW END HOSPITAL BLOCK B FITTING OUT CONTRACT Drawing Title: FIRST FLOOR PLAN SHEET 1 Scale: 1:50 Date: OCT 94 Drawn: ABM Checked: John Thompson and Partners 77 Cowcross Street London EC1M 6BP 0171-2515135			