



Revisions:		
P1	Draft issue	19.04.2022
P2	Amended issue	21.04.2022
P3	Client comments included	16.06.2022
P4	Client comments included	12.07.2022
P5	Client comments included	26.07.2022
P6	Sub-consultant comments included	16.08.2022
P7	Survey updated	11.04.2023
P8	Structural columns added	17.05.2023

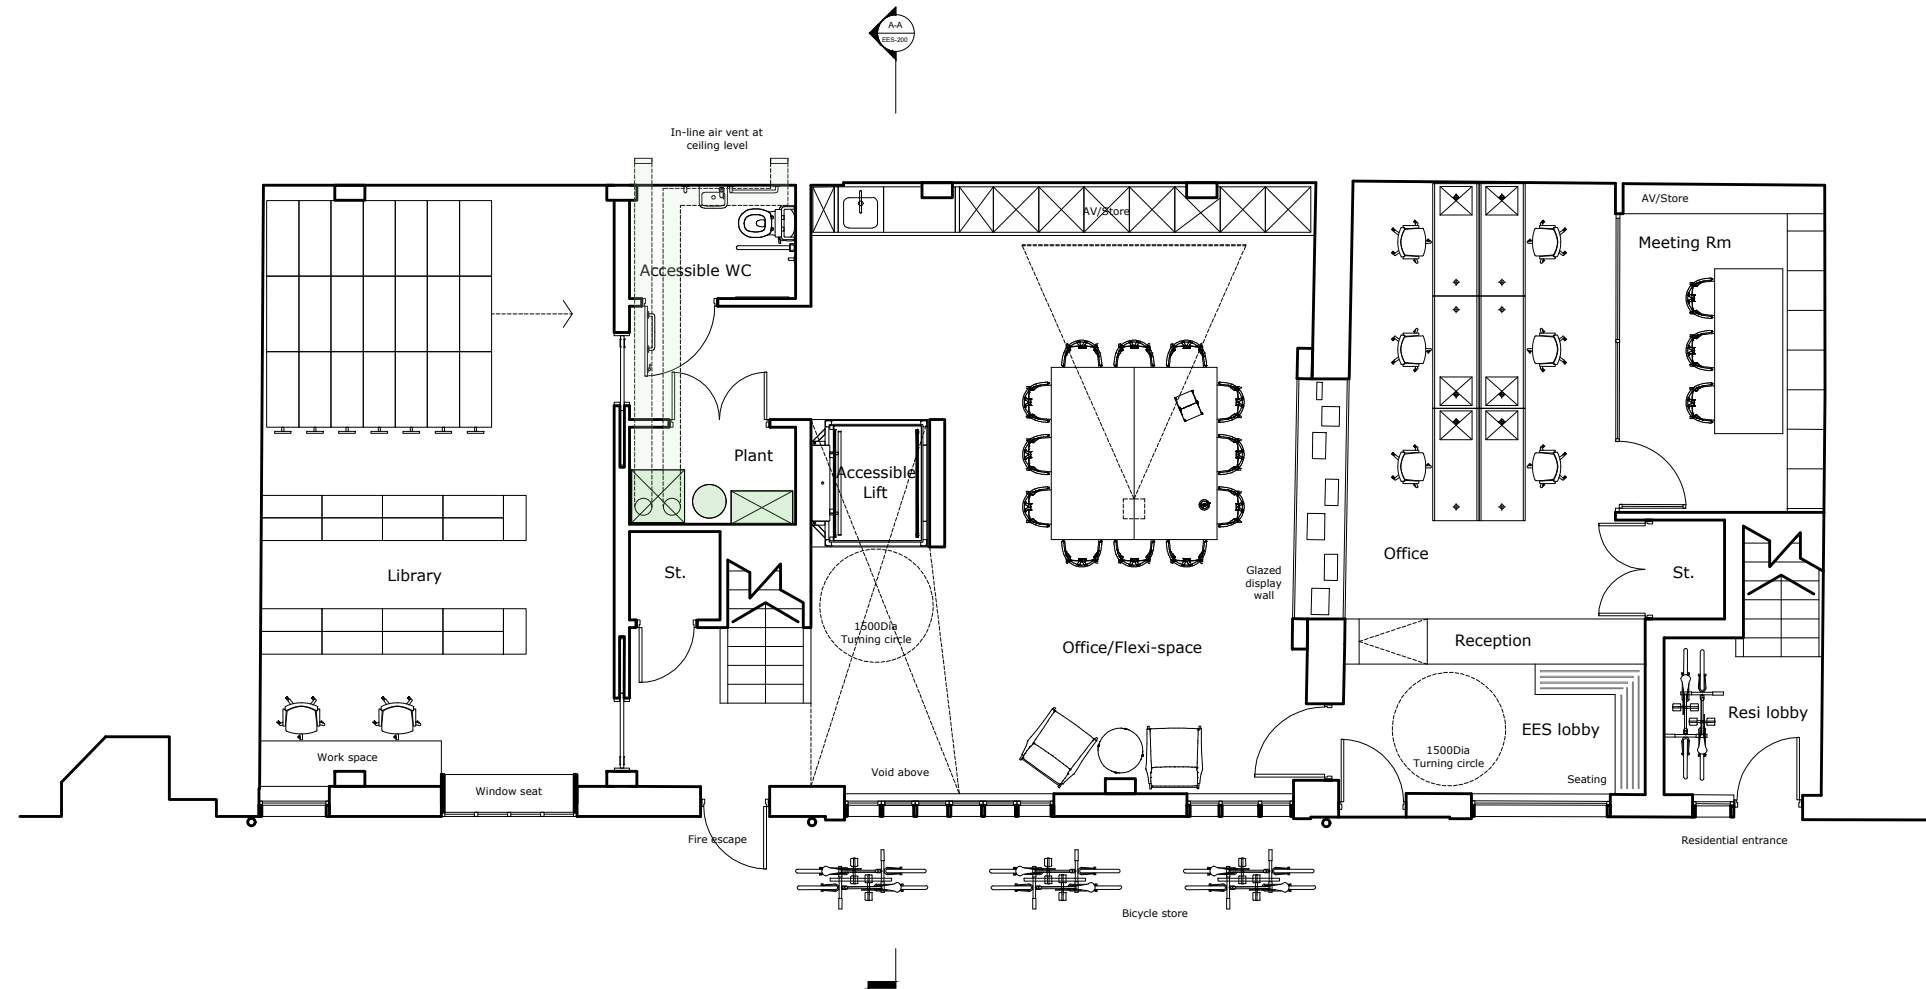

Notes:
Drawing is not for construction. Measured survey by others and all dimensions to be checked on site. This drawing is copyright.

1 PROPOSED GROUND FLOOR PLAN
PR.AL.100 SCALE 1:100 @ A3

 

Studio Becoming
London WC1N 3EG
E: hello@studiobecoming.com

Project:
2-4 DOUGHTY MEWS
Client:
EGYPT EXPLORATION SOCIETY
Drawing Title:
PROPOSED GROUND FLOOR PLAN

Date of Origin: 18.04.22	Drawn By: RH	Scale/s: 1.100	Size: A3
Drawing Number: EES_SB_PR_AL_100		Rev: P8	