



1 PROPOSED SECTION BB
Scale: 1:50 @ A1 / 1:100 @ A3

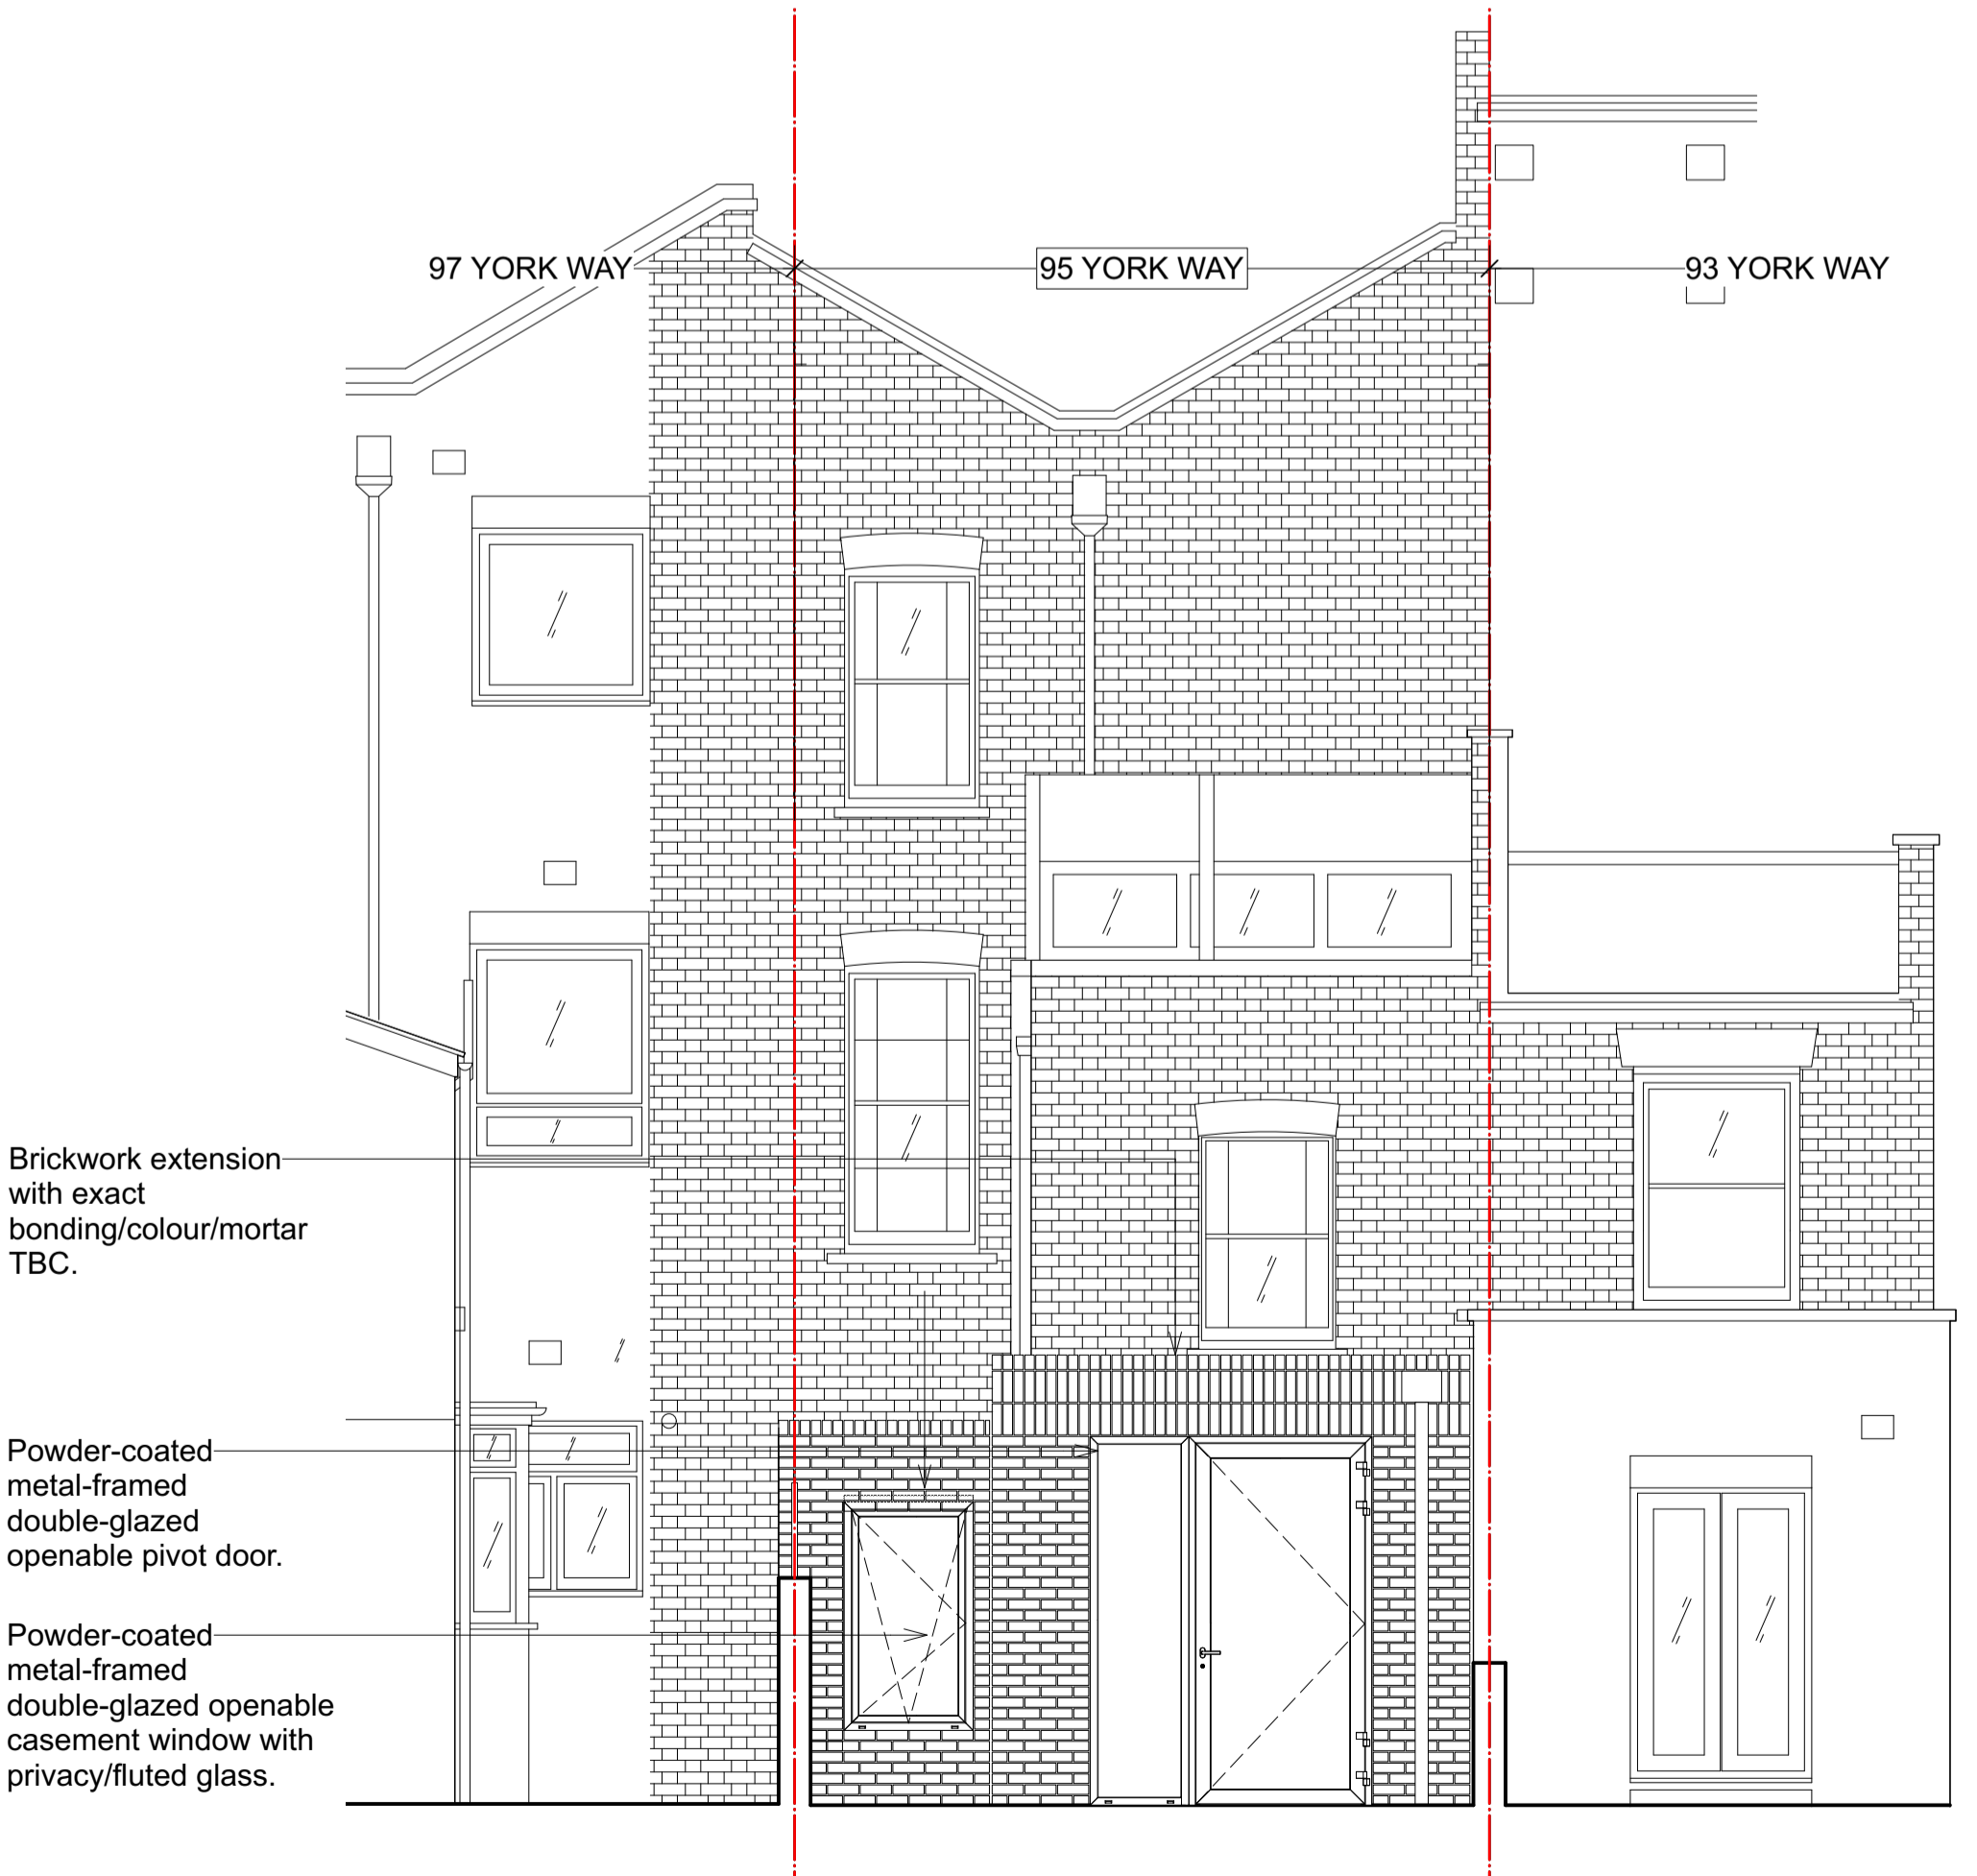


3 PROPOSED REAR ELEVATION
Scale: 1:50 @ A1 / 1:100 @ A3




2 PROPOSED SECTION CC
Scale: 1:50 @ A1 / 1:100 @ A3

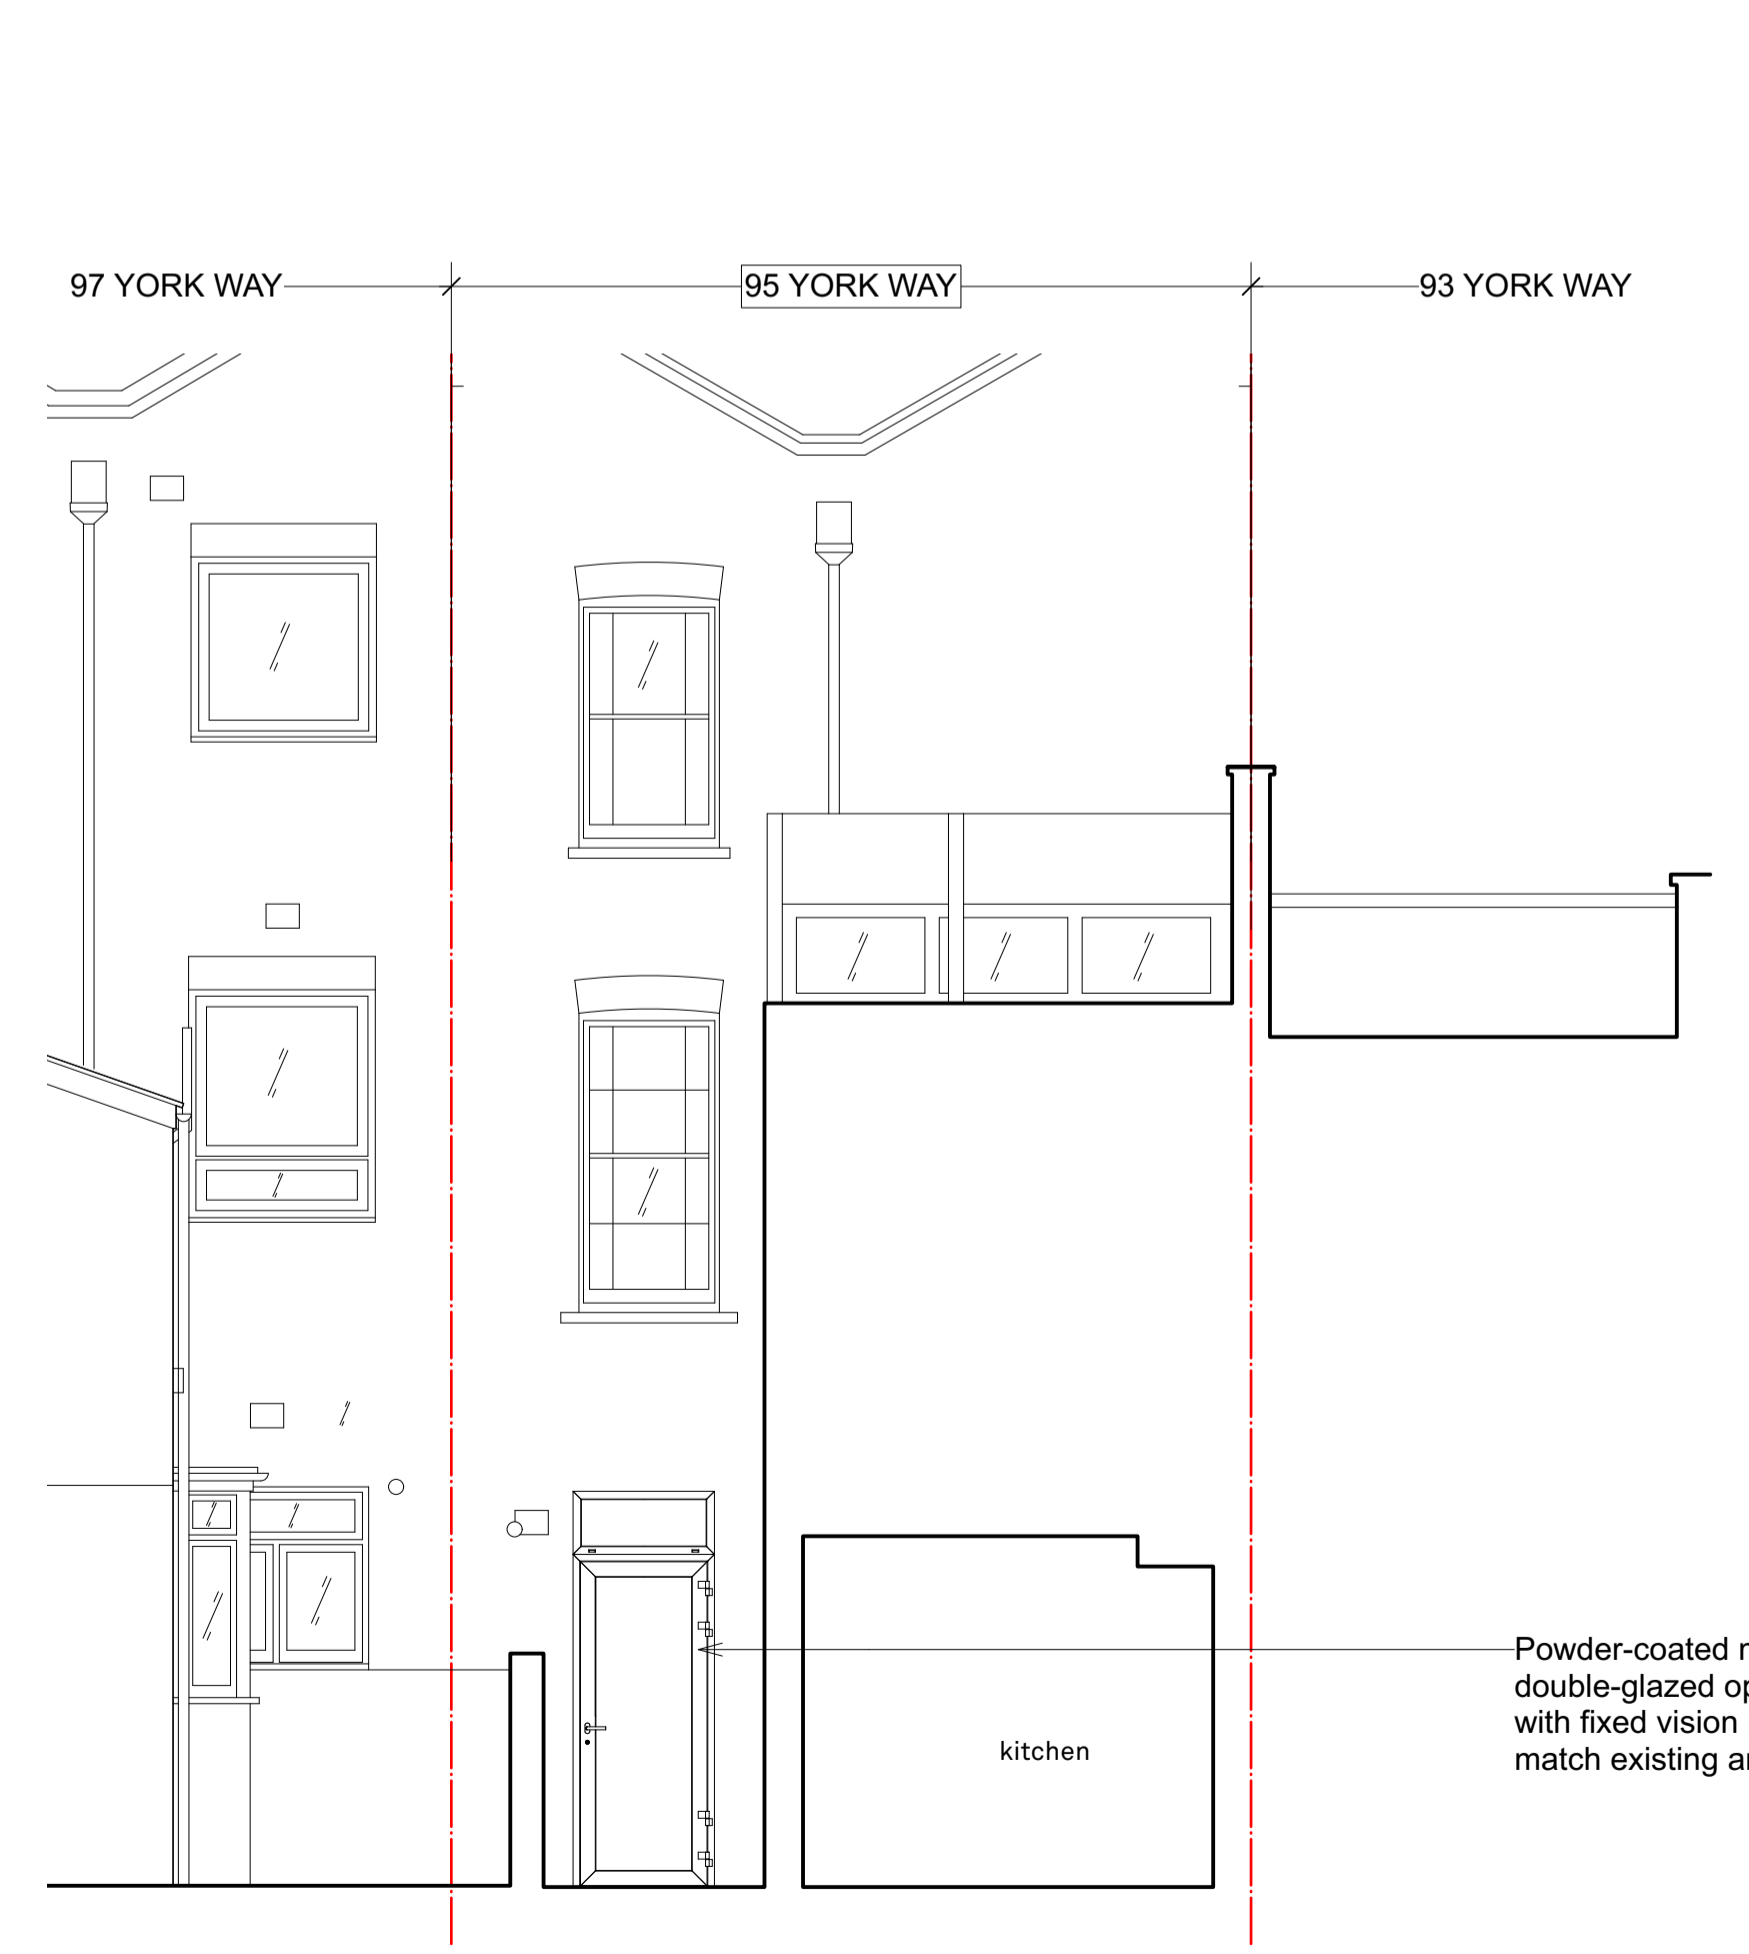

4 PROPOSED SECTION DD
Scale: 1:50 @ A1 / 1:100 @ A3

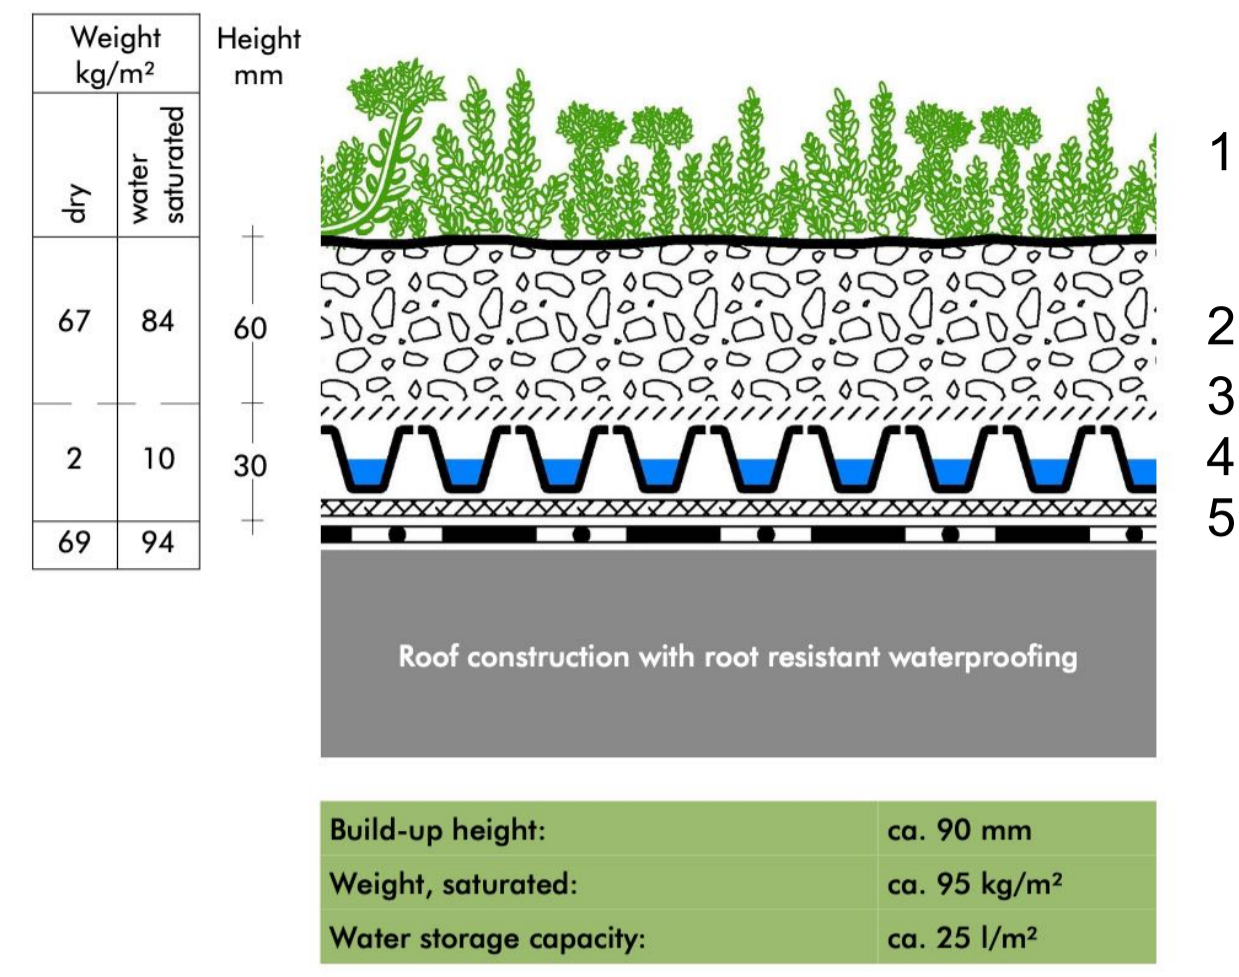

- 5 PROPOSED SEDUM BUILD-UP
Scale: NTS
- 1 - SEDUM CUTTINGS OR PLUG PLANTS ACCORDING TO PLANT LIST 'SEDUM CARPET'
 - 2 - SYSTEM SUBSTRATE "SEDUM CARPET", CA 60mm
 - 3 - FILTER SHEET SF
 - 4 - FLORADRAIN FD-25E
 - 5 - PROTECTION MAT SSM 45

 

Rev	Description	Drawn	Date
B	Sedum roof information added	O.L.W.	18.07.23
A	Roof lights and door to garden revised	C.F.	27.02.23

CAKE

Project 95A York Way
For Ivan Knapp & Federica Bonacasa
Drawing Title Proposed Section BB, CC & DD
Proposed Rear Elevation

Scale 1:50 @ A1 Date 24.02/2022
Drwg. No. 015_DWG_02_012 REV B

Do not scale. All dimensions to be confirmed on site. Information contained in this drawing is the sole copyright of CAKE design & architecture and is not to be reproduced without permission.