


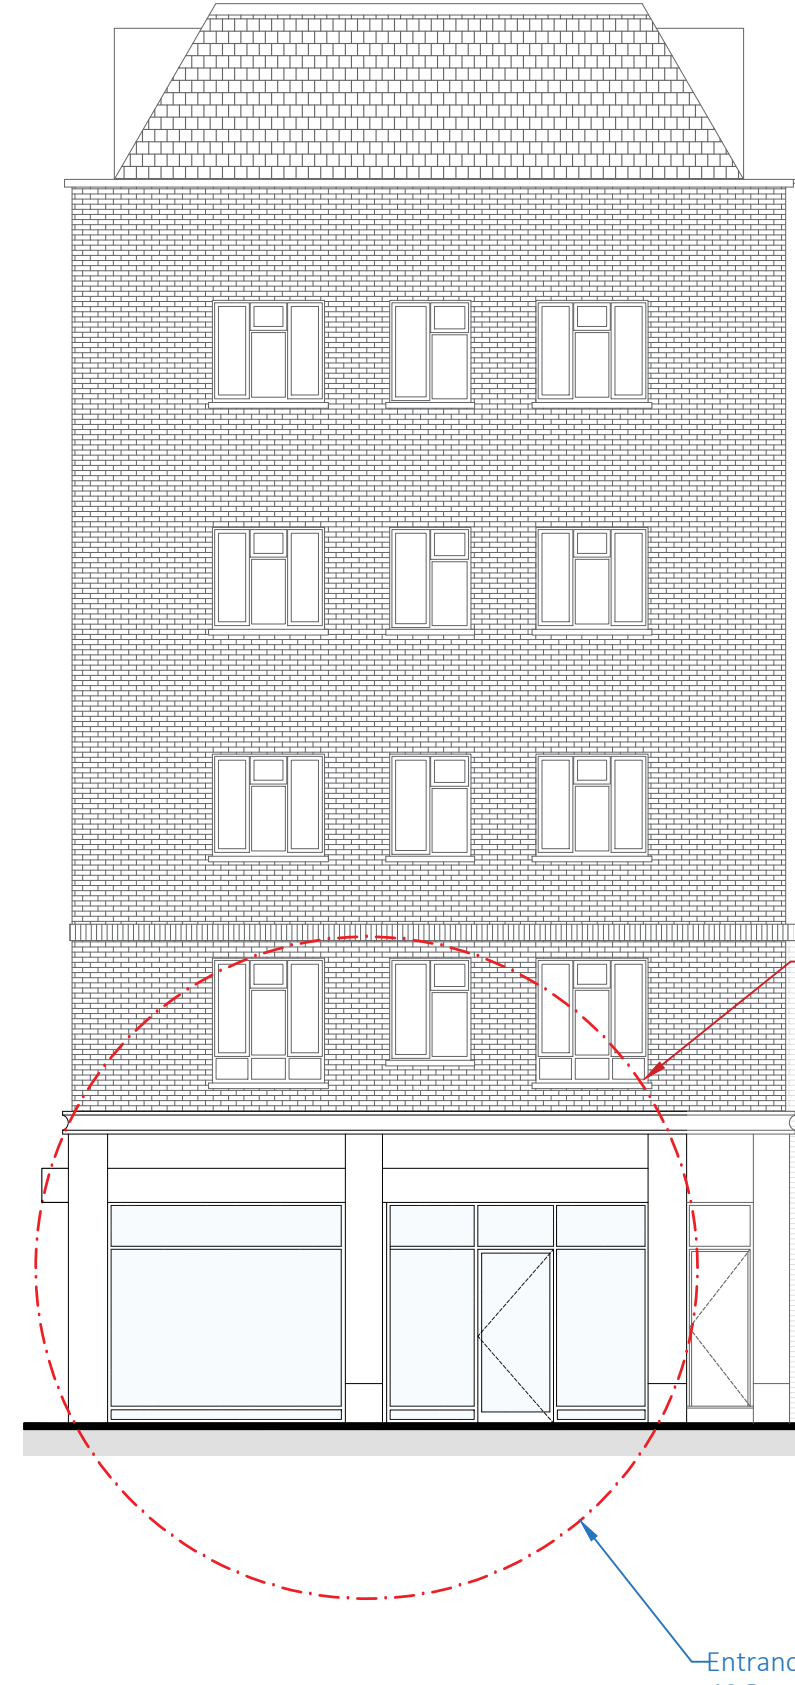

EXISTING SOUTH-WEST ELEVATION



EXISTING SOUTH-EAST ELEVATION



1. The copyright of this drawing is vested in BLACK ELEPHANT ARCHITECTURE STUDIO LTD drawings and it may not be reproduced in whole or part or used for the manufacture of any article without the express permission of the copyright holders.
2. Work to figured dimensions only.
3. This drawing is to be read in conjunction with all relevant BLACK ELEPHANT ARCHITECTURE STUDIO LTD drawings and specifications.

REV: A	DESCRIPTION: First issue.	BY: AP	DATE: 19/06/23
--------	---------------------------	--------	----------------

STATUS: PLANNING



**Black Elephant  
Architecture Studio LTD**  
31 Friern Barnet Road  
New Southgate, London, N11 1NE  
T: 02083 680 147 | M: 07788 450 143  
E: info@be-architecture.co.uk  
W: www.be-architecture.co.uk

SITE: Regent House, 72-76 Eversholt Street, London NW1 1BY

TITLE: Existing Elevations

SCALE: @A3 1:100	DATE: 19/06/23	DRAWN BY: AP	CHECKED BY: YB
PROJECT NO: 23102	DRAWING NO: DD_01	REVISION: A	