




**LOCATION PLAN**

1 : 1250 @A3

 


	AREA
TOTAL SITE AREA	630 M <sup>2</sup>
EXISTING/ PROPOSED RESIDENTIAL	125 M <sup>2</sup>



**BLOCK PLAN**

1 : 500 @A3

 

Written dimensions to be taken in preference to scaled dimensions. The Contractor is responsible for checking all dimensions before work starts.  
 All work is to be carried out to the requirements, and to the satisfaction of the Local Authority.  
 These drawings are for planning purposes only  
 Any discrepancies to be brought to the attention of 4D Planning Consultants immediately.

**Description**

Rev	Date	Description	by	chk

**4D PLANNING™**  
 Chartered Town Planners & Architectural Technicians  
 Architecture | Town Planning  
 T: 0203 1500 183 www.GetMePlanning.com



www.GetMePlanning.com

Client  
 Mrs Lana Kasamin

Project  
 56 Belsize Park Gardens,  
 Belsize Park, NW3 4ND

Title  
**BLOCK AND LOCATION PLANS**

Date: 03.04.2023	Rev:
Scale: AS INDICATED	
Drawing No. 4D-382 E 00	
Drawn by : MAX	

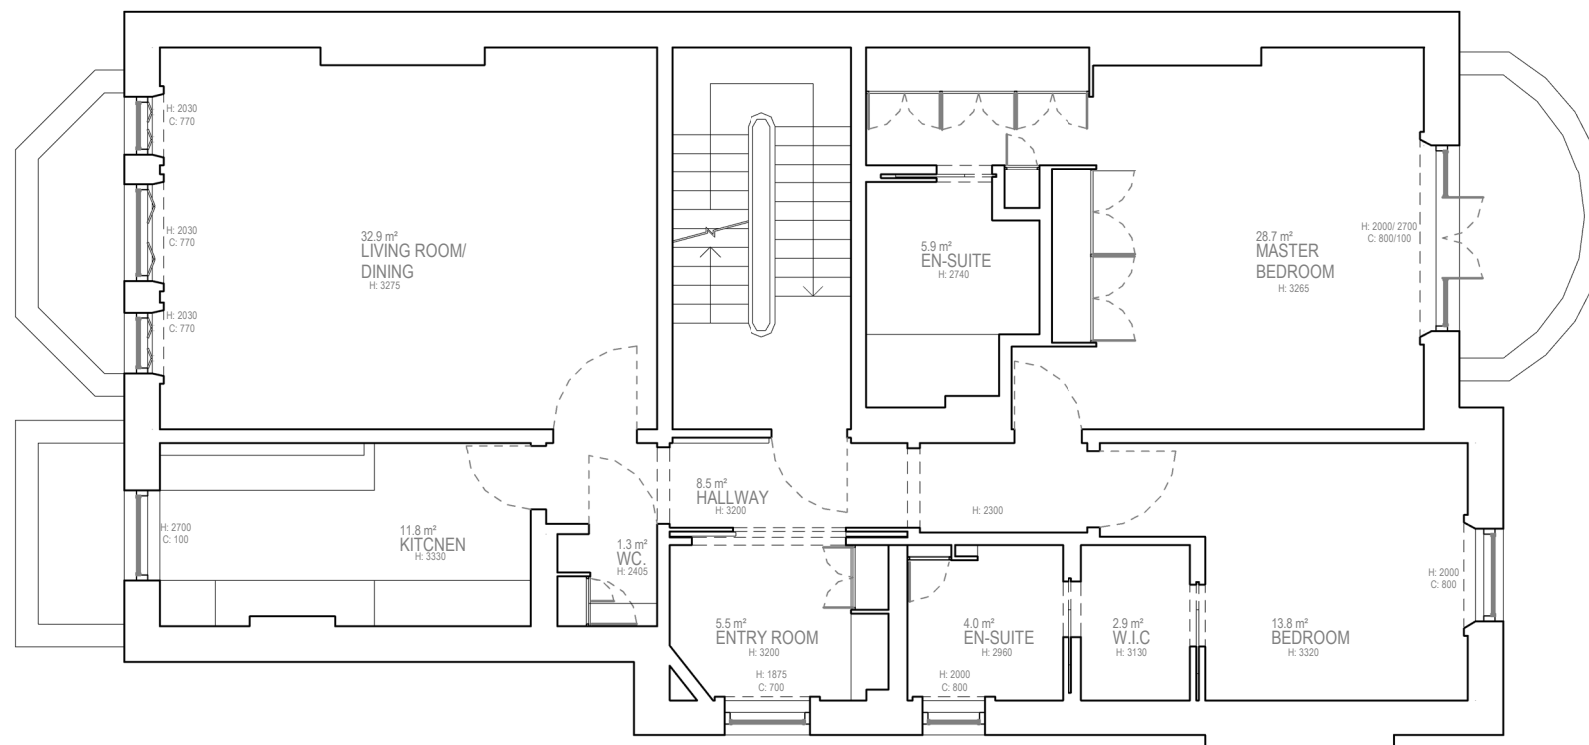 

Written dimensions to be taken in preference to scaled dimensions. The Contractor is responsible for checking all dimensions before work starts.

All work is to be carried out to the requirements, and to the satisfaction of the Local Authority. These drawings are for planning purposes only.

Any discrepancies to be brought to the attention of 4D Planning Consultants immediately.

**Description**

Rev	Date	Description	by	chk

**4D PLANNING™**

Chartered Town Planners & Architectural Technicians

Architecture | Town Planning

T: 0203 1500 183    www.GetMePlanning.com

[www.GetMePlanning.com](http://www.GetMePlanning.com)

Client  
Mrs Lana Kasamin

Project  
56 Belsize Park Gardens,  
Belsize Park, NW3 4ND

Title  
EXISTING DRAWINGS  
FIRST FLOOR PLAN

Date: 03.04.2023



Scale: 1:100@A3

Drawing No. 4D-382 E 01

Drawn by : MAX

Rev:



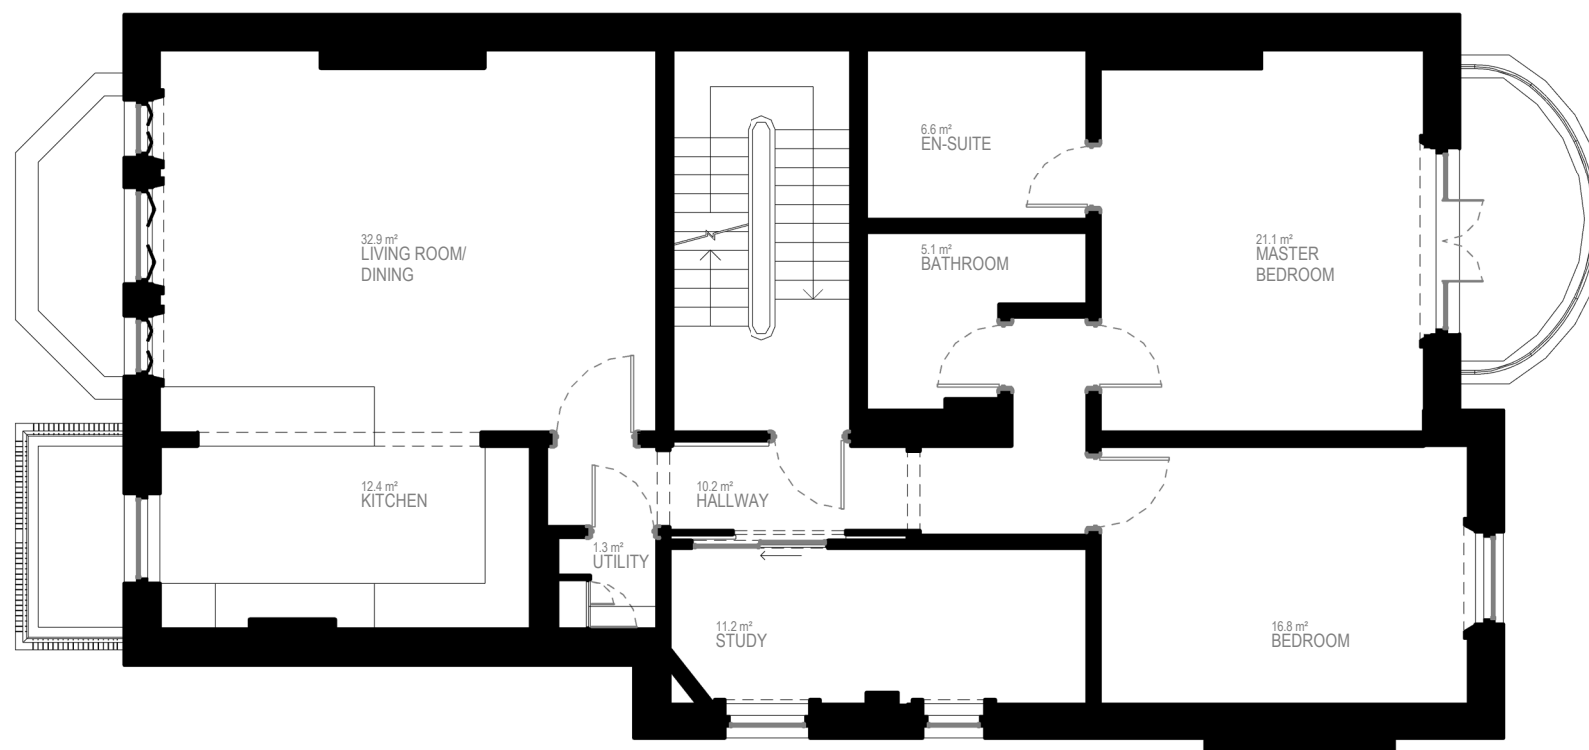 

Written dimensions to be taken in preference to scaled dimensions. The Contractor is responsible for checking all dimensions before work starts.

All work is to be carried out to the requirements, and to the satisfaction of the Local Authority. These drawings are for planning purposes only.

Any discrepancies to be brought to the attention of 4D Planning Consultants immediately.

Description

Rev	Date	Description	by	chk

**4D PLANNING™**

Chartered Town Planners & Architectural Technicians

Architecture | Town Planning

T: 0203 1500 183    www.GetMePlanning.com

[www.GetMePlanning.com](http://www.GetMePlanning.com)

Client  
Mrs Lana Kasamin

Project  
56 Belsize Park Gardens,  
Belsize Park, NW3 4ND

Title  
**PROPOSED DRAWINGS  
FIRST FLOOR PLAN**

Date: 03.04.2023

Scale: 1:100@A3

Drawing No. 4D-382 P 01

Drawn by : MAX

Rev:

REV A


10.07.2023



FRONT ELEVATION



REAR ELEVATION

 

Written dimensions to be taken in preference to scaled dimensions. The Contractor is responsible for checking all dimensions before work starts.

All work is to be carried out to the requirements, and to the satisfaction of the Local Authority. These drawings are for planning purposes only.

Any discrepancies to be brought to the attention of 4D Planning Consultants immediately.

Location Plan

Rev	Date	Description	by	chk

**4D PLANNING™**  
Chartered Town Planners & Architectural Technicians

Architecture | Town Planning

T: 0203 1500 183    www.GetMePlanning.com

[www.GetMePlanning.com](http://www.GetMePlanning.com)

Client  
**Mrs Lana Kasamin**

Project  
56 Belsize Park Gardens,  
Belsize Park, NW3 4ND

Title  
**EXISTING DRAWINGS  
ELEVATIONS**

Date: 03.04.2023	Rev:
Scale: 1:100 @ A3	
Drawing No. 4D-382	<b>E02</b>
Drawn by: MAX	

Written dimensions to be taken in preference to scaled dimensions. The Contractor is responsible for checking all dimensions before work starts.

All work is to be carried out to the requirements, and to the satisfaction of the Local Authority. These drawings are for planning purposes only.

Any discrepancies to be brought to the attention of 4D Planning Consultants immediately.

Location Plan

Rev	Date	Description	by	chk

**4D PLANNING™**  
Chartered Town Planners & Architectural Technicians

Architecture | Town Planning

T: 0203 1500 183    www.GetMePlanning.com

www.GetMePlanning.com

Client  
**Mrs Lana Kasamin**

Project  
56 Belsize Park Gardens,  
Belsize Park, NW3 4ND

Title  
**PROPOSED DRAWINGS  
ELEVATIONS**

Date: 03.04.2023	Rev:
Scale: 1:100 @ A3	<b>REV A</b>
Drawing No. 4D-382	<b>E02</b> 10.07.2023
Drawn by: MAX	




FRONT ELEVATION

New metal balustrade in black  
H:750mm  
Top height from the main floor: 1100 mm  
The design to match No.33 Belsize Park Gardens



New metal balustrade in black  
H:750mm  
Top height from the main floor: 1100 mm

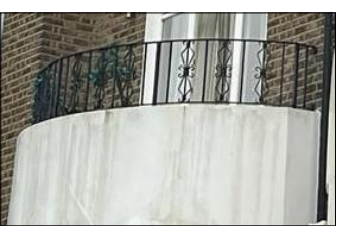

REAR ELEVATION



Written dimensions to be taken in preference to scaled dimensions. The Contractor is responsible for checking all dimensions before work starts.

All work is to be carried out to the requirements, and to the satisfaction of the Local Authority. These drawings are for planning purposes only.

Any discrepancies to be brought to the attention of 4D Planning Consultants immediately.

Location Plan

Rev	Date	Description	by	chk

**4D PLANNING™**  
Chartered Town Planners & Architectural Technicians

Architecture | Town Planning

T: 0203 1500 183    www.GetMePlanning.com

[www.GetMePlanning.com](http://www.GetMePlanning.com)

Client

**Mrs Lana Kasamin**

Project  
56 Belsize Park Gardens,  
Belsize Park, NW3 4ND

Title  
**EXISTING DRAWINGS  
ELEVATIONS**

Date: 03.04.2023


Scale: 1:100 @ A3

Drawing No. 4D-382


Drawn by: MAX

Rev:

**E03**

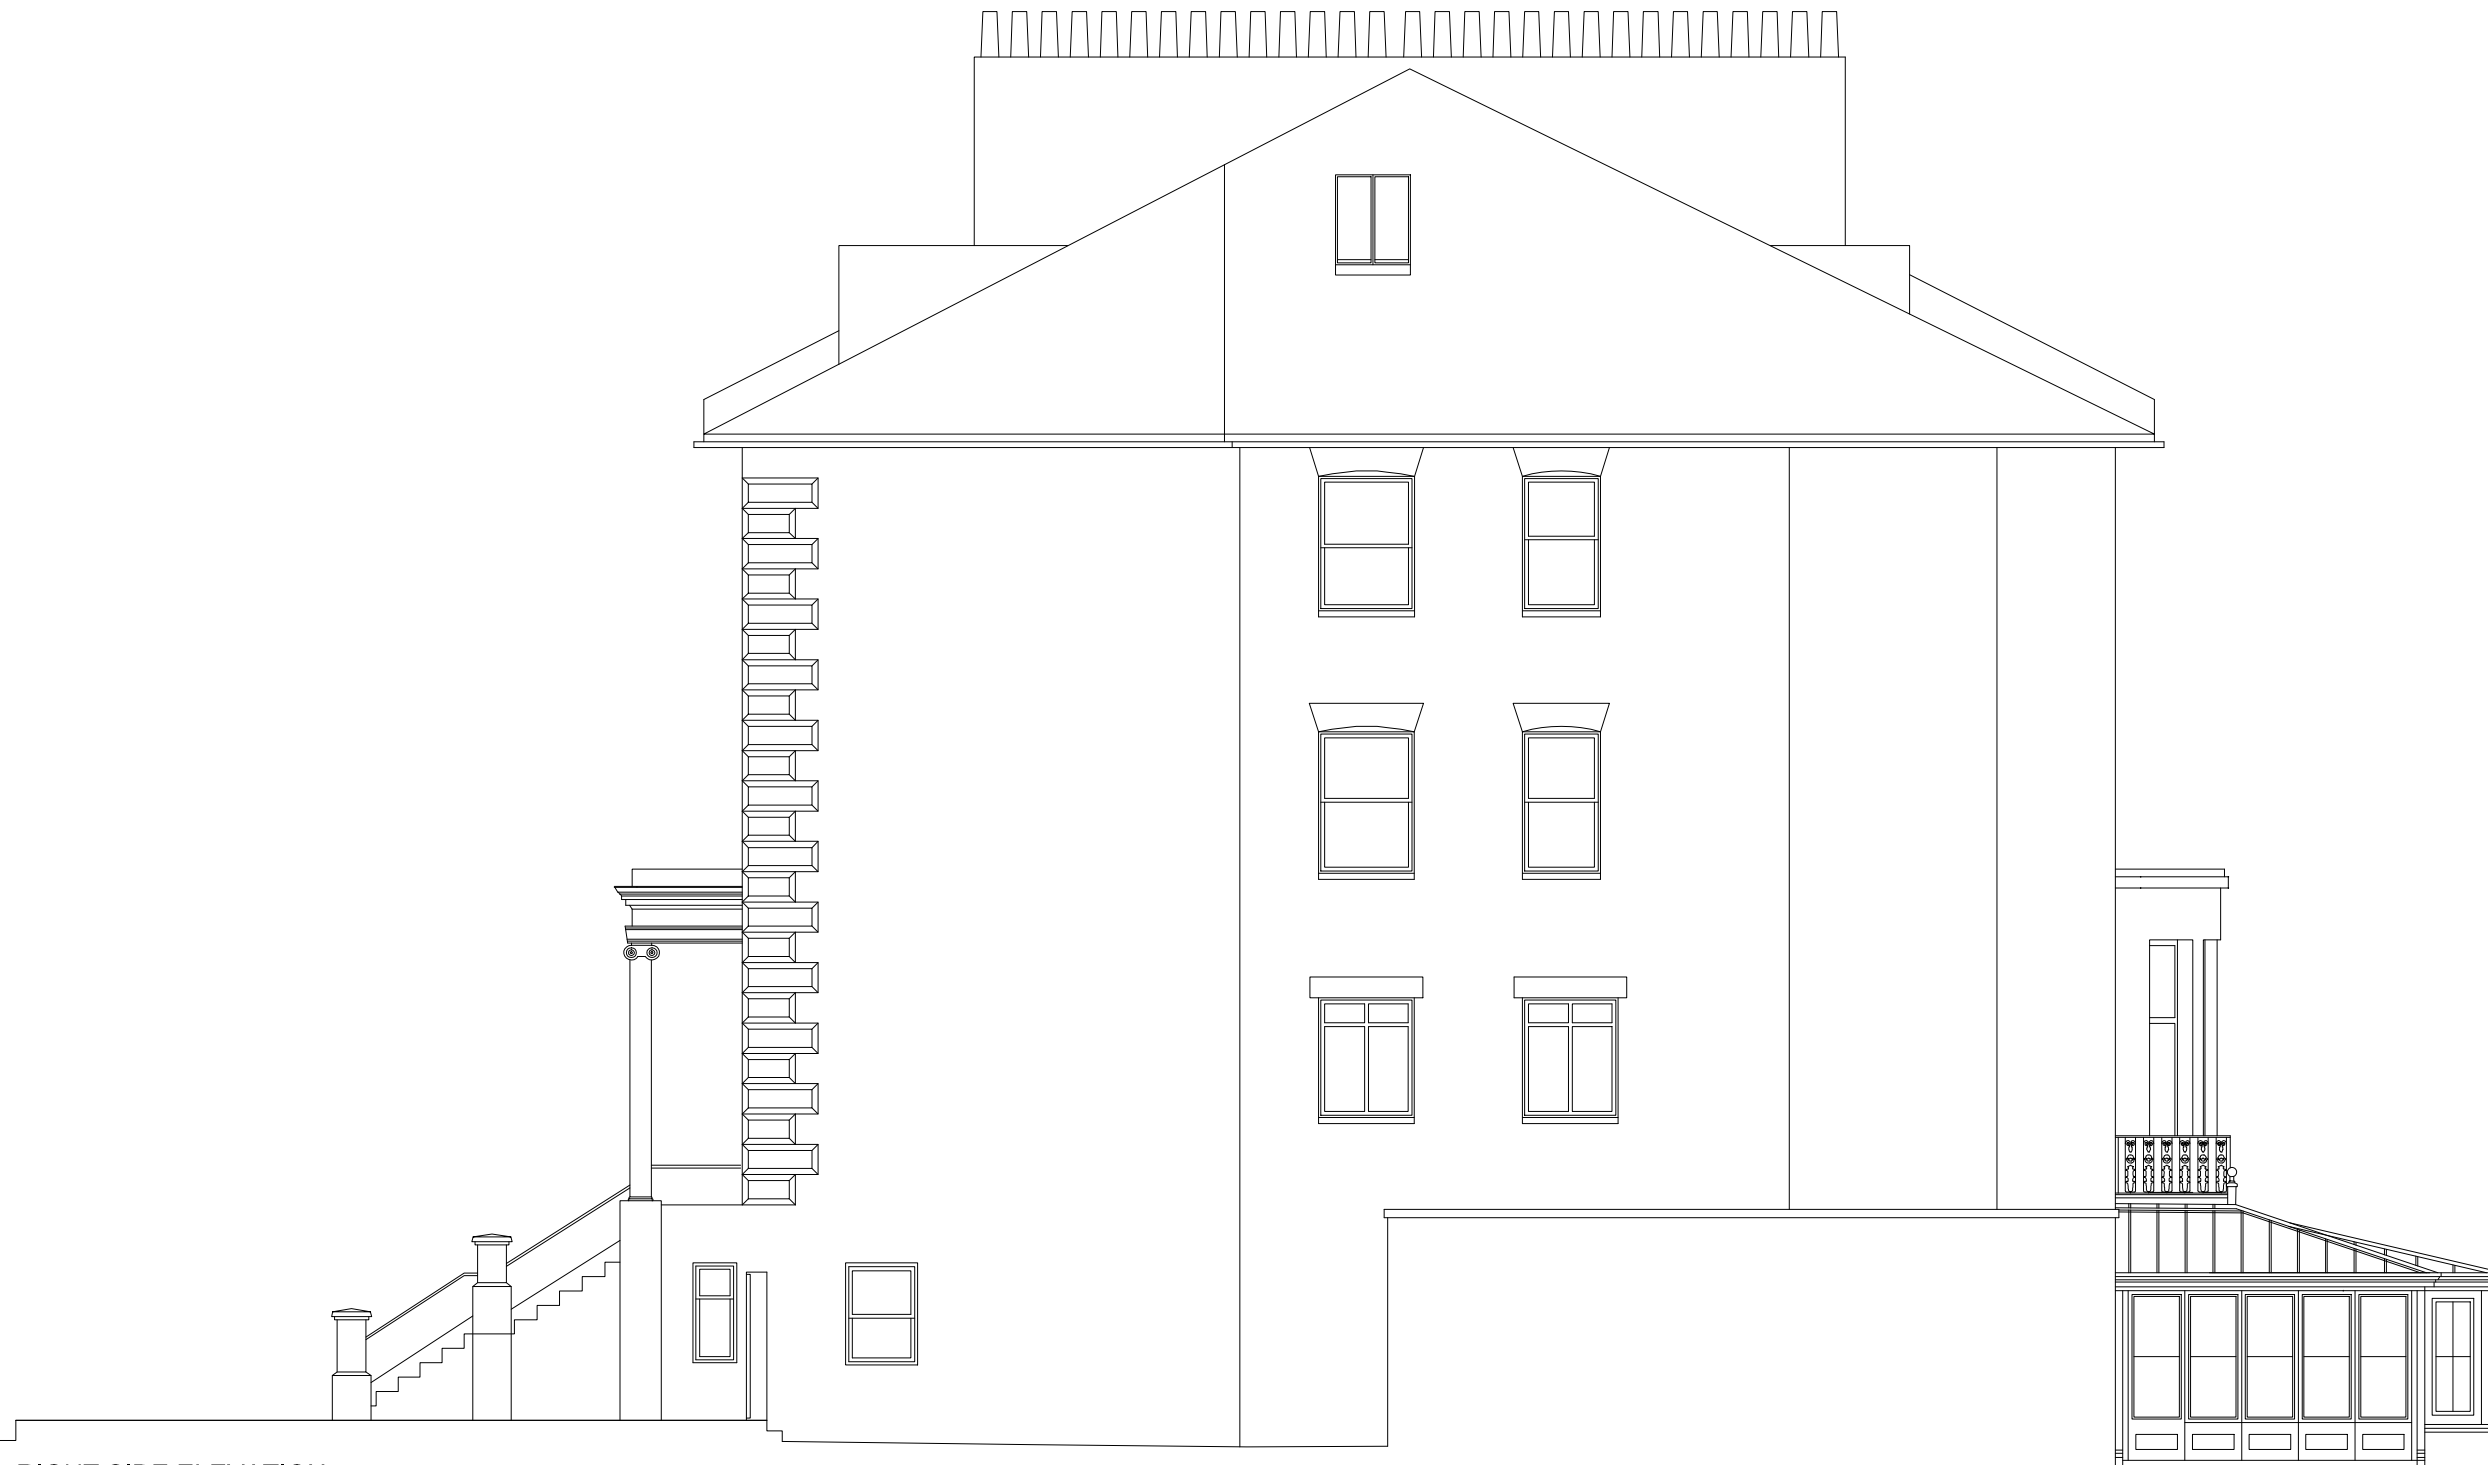

RIGHT SIDE ELEVATION

 

Written dimensions to be taken in preference to scaled dimensions. The Contractor is responsible for checking all dimensions before work starts.

All work is to be carried out to the requirements, and to the satisfaction of the Local Authority. These drawings are for planning purposes only.

Any discrepancies to be brought to the attention of 4D Planning Consultants immediately.

Location Plan

Rev	Date	Description	by	chk

**4D PLANNING™**  
Chartered Town Planners & Architectural Technicians

Architecture | Town Planning

T: 0203 1500 183    www.GetMePlanning.com

[www.GetMePlanning.com](http://www.GetMePlanning.com)

Client

**Mrs Lana Kasamin**

Project  
56 Belsize Park Gardens,  
Belsize Park, NW3 4ND

Title  
**PROPOSED DRAWINGS  
ELEVATIONS**

Date: 03.04.2023

Scale: 1:100 @ A3


Drawing No. 4D-382

Drawn by: MAX

Rev:

**REV A**

10.07.2023

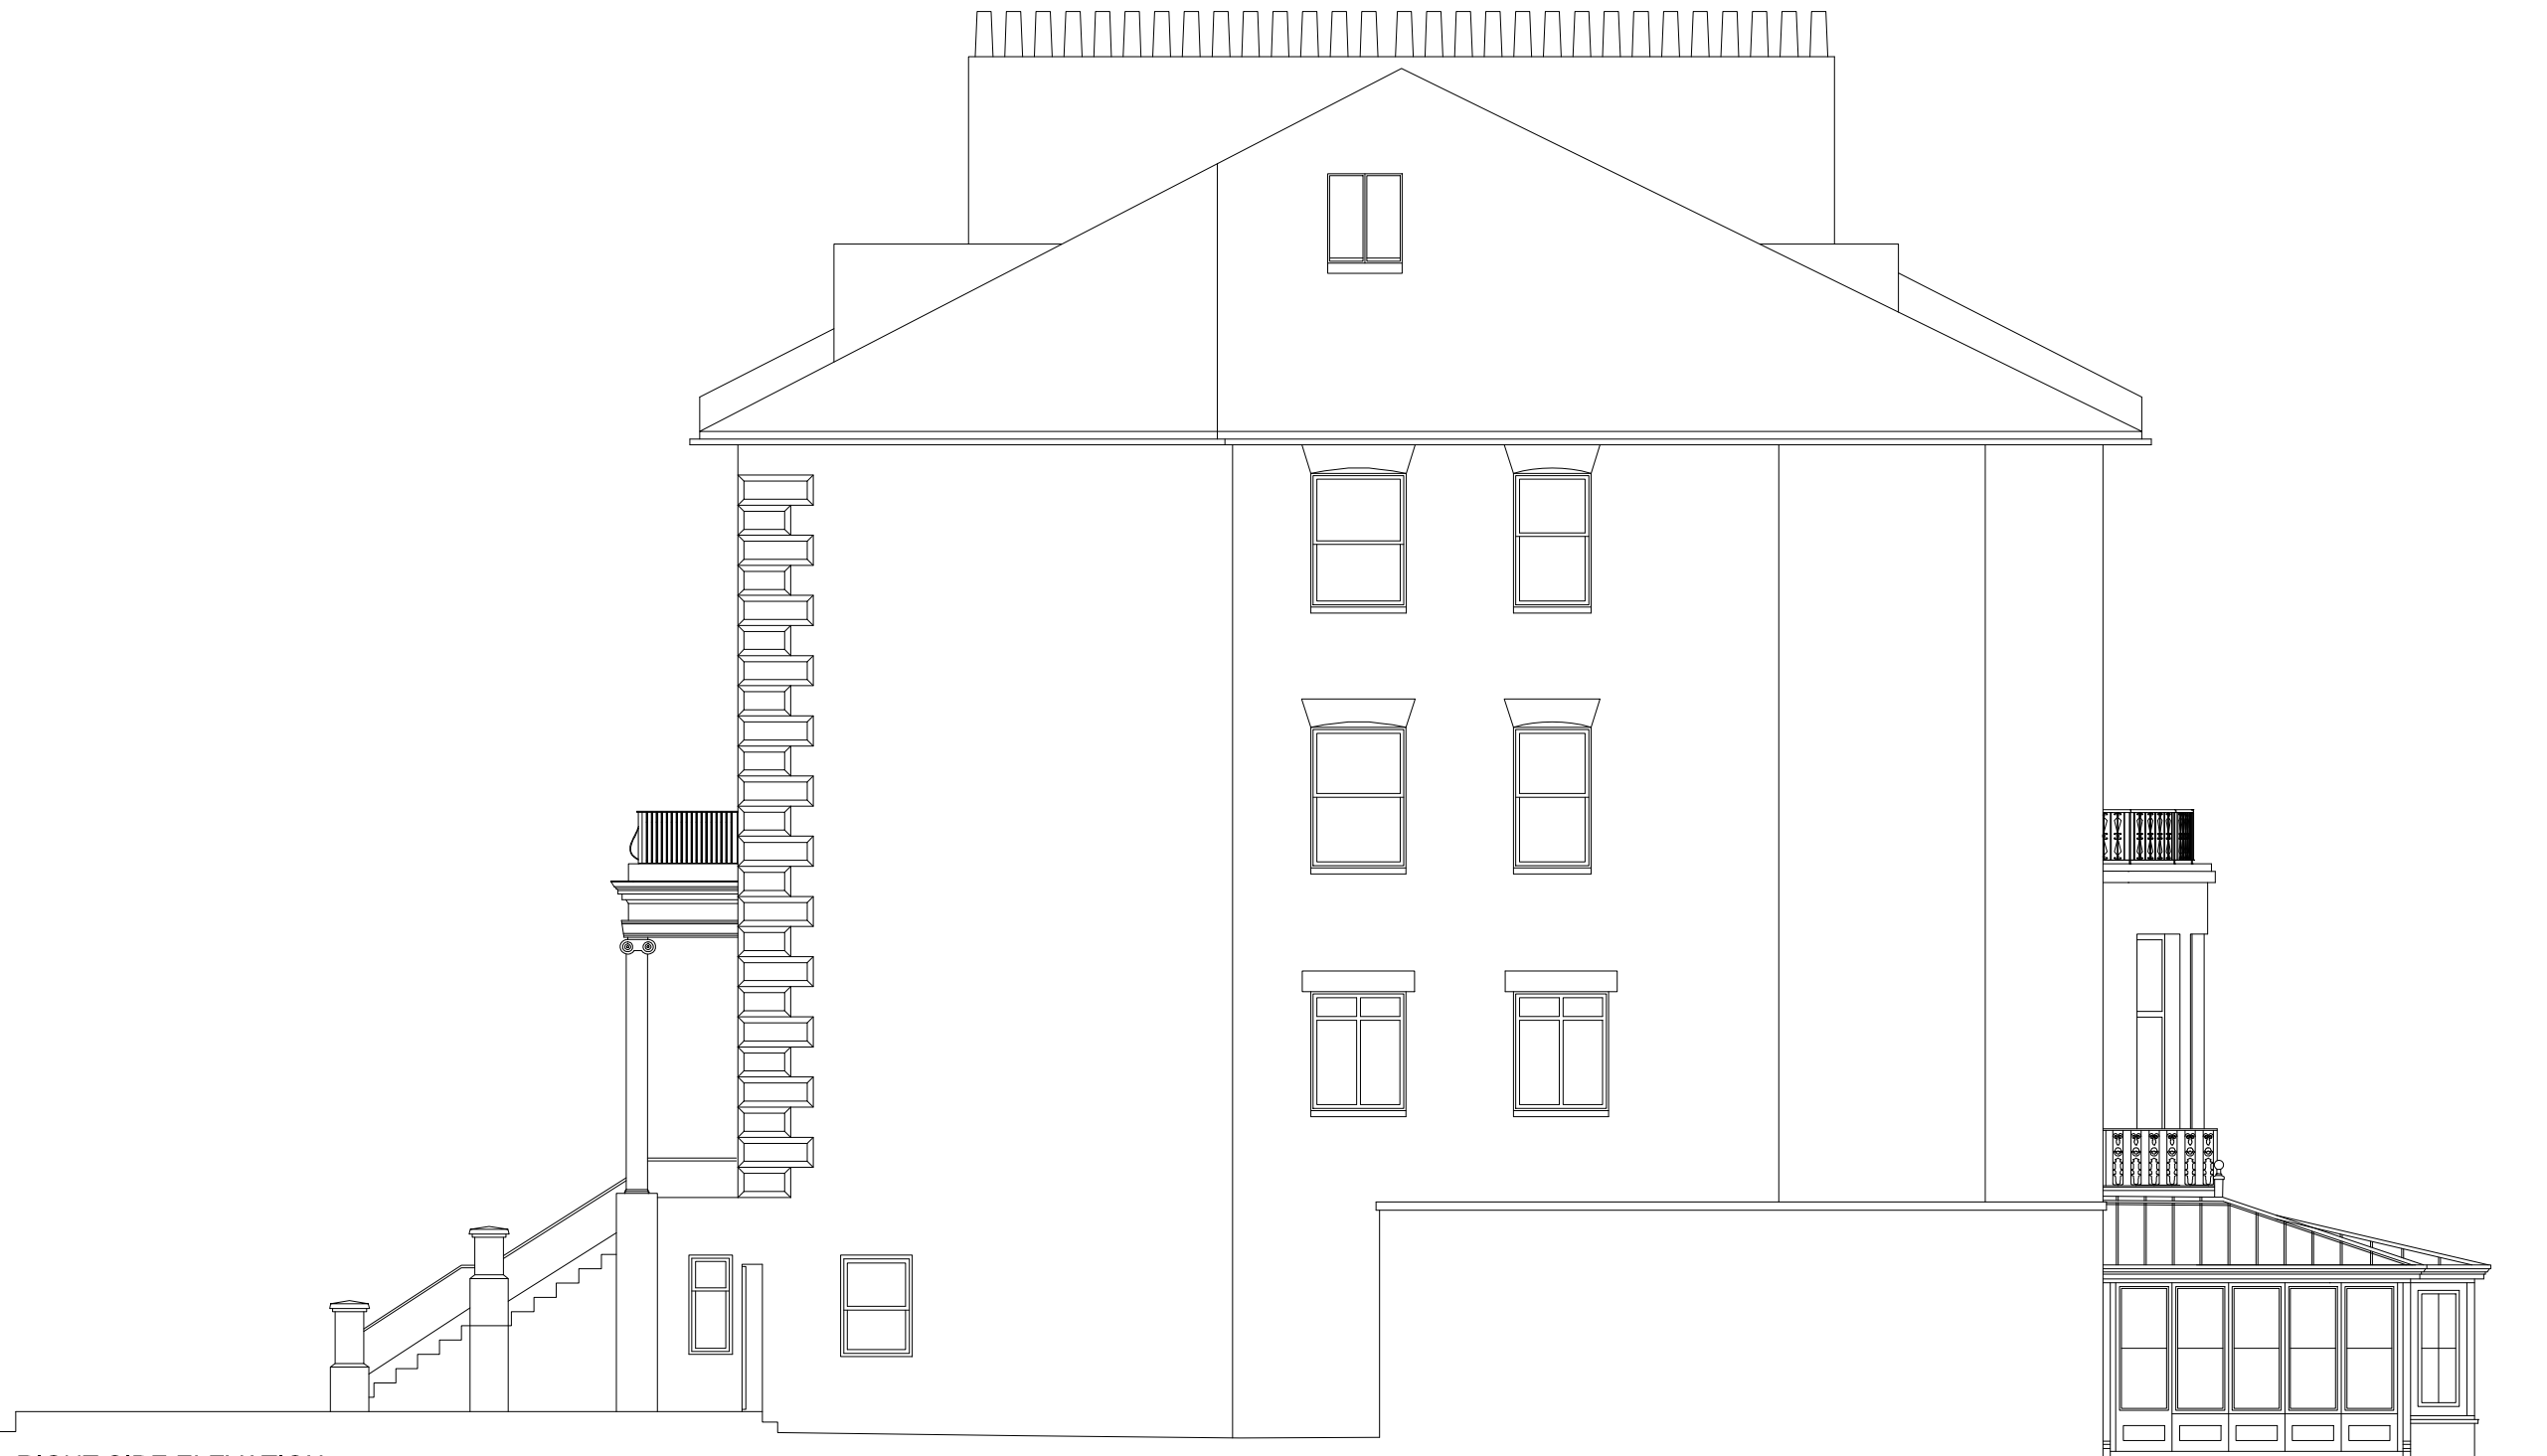

RIGHT SIDE ELEVATION

