
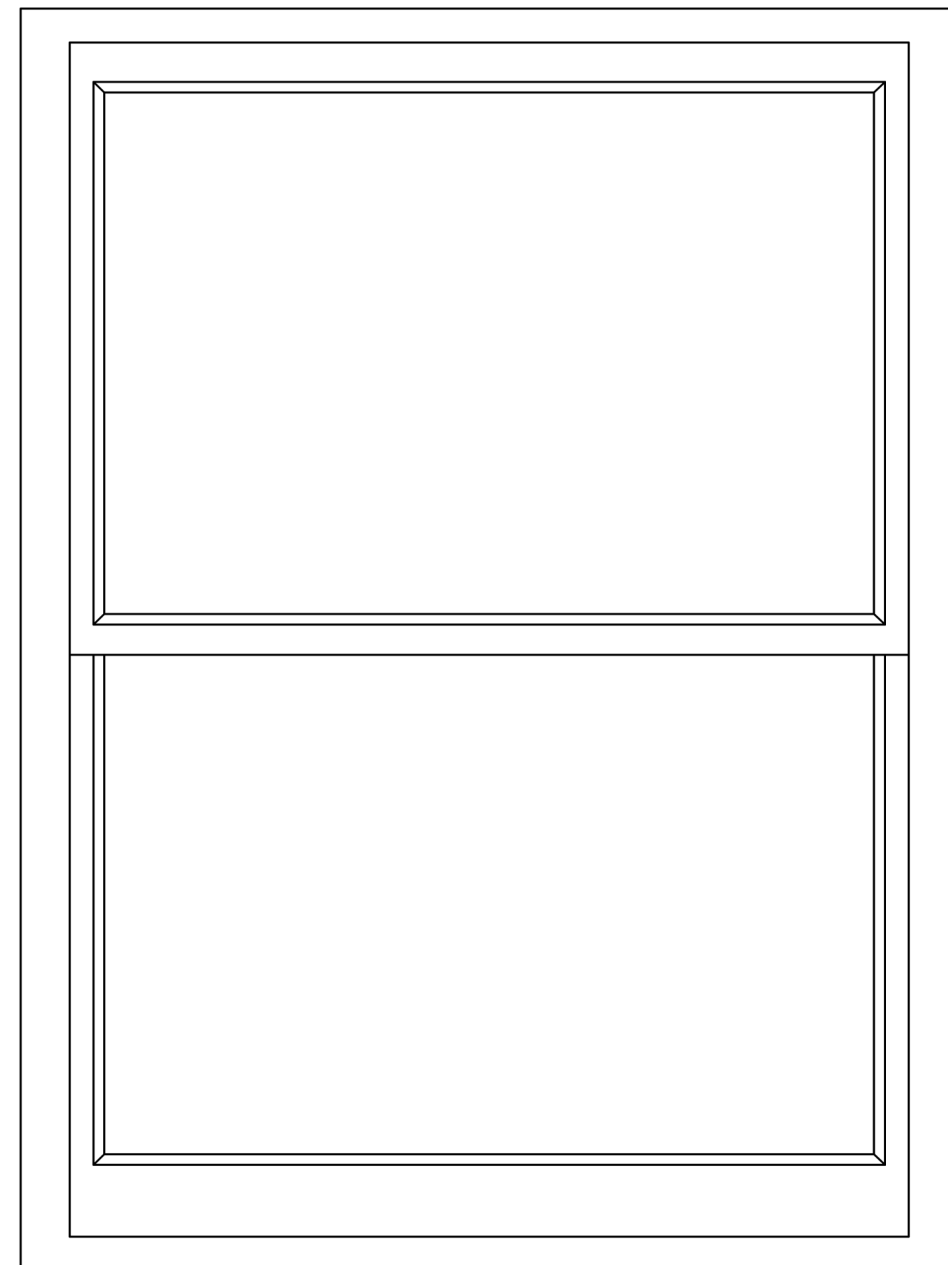


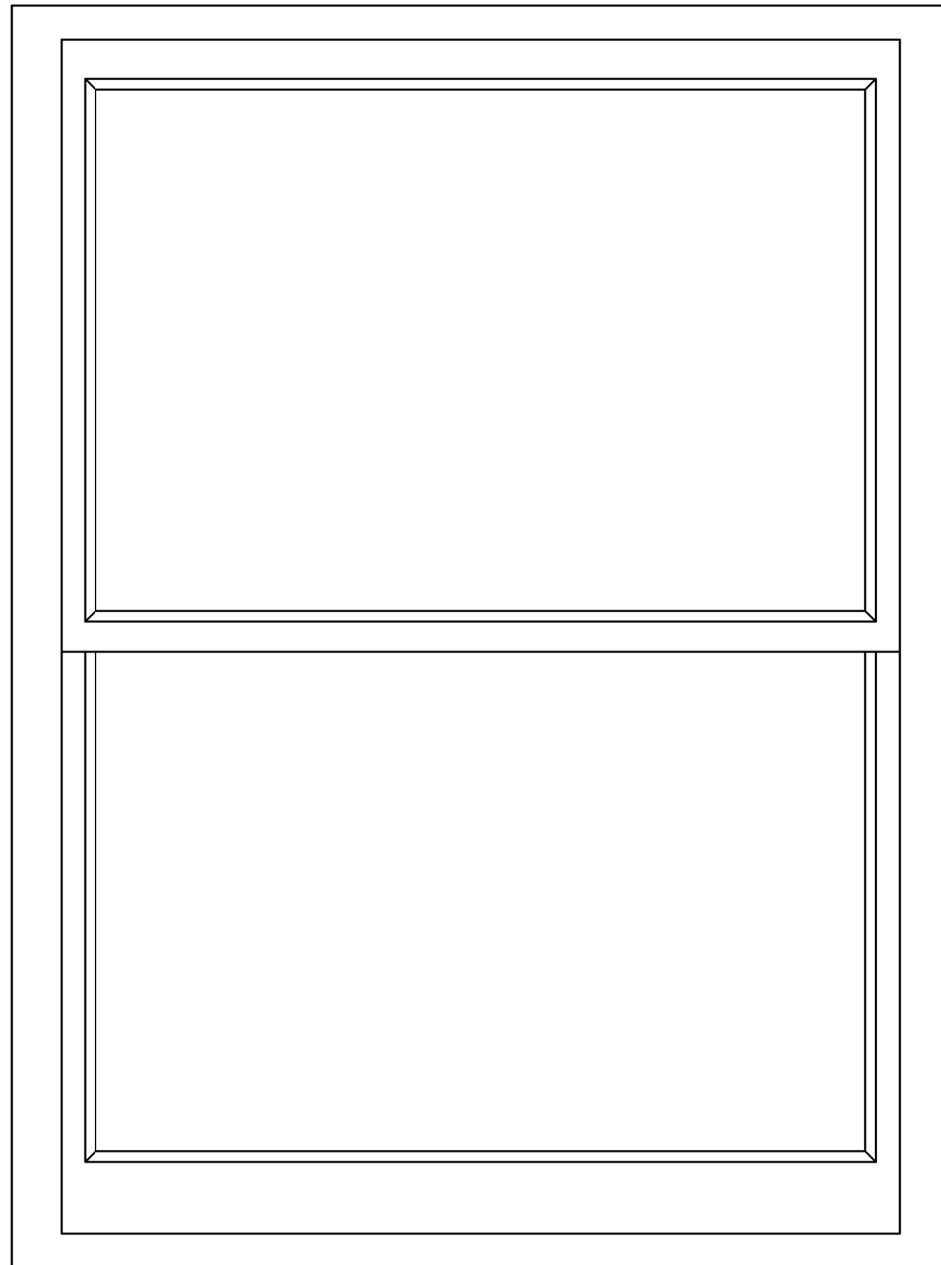

Drawing Issued For:	Project:	Client:	Drawing Title:	Date:	Revision No.:	Drawing by:	Scale Bars:
Planning Permission and Listed Building Consent	9 - 11 Bloomsbury Square, Flat 11, London, WC1A 2LP	n/a	Existing Window Elevations Rear Elevation	11/07/2023	n/a	Rio Jablonski rio.jablonski@wandsworthsashwindows.com	 1:10 @ A3
				Scale: 1:10 @ A3	Drawing Title: EWE-02		