



Proposed
Living Room 1
Third Floor - Front - 1:10 @ A3

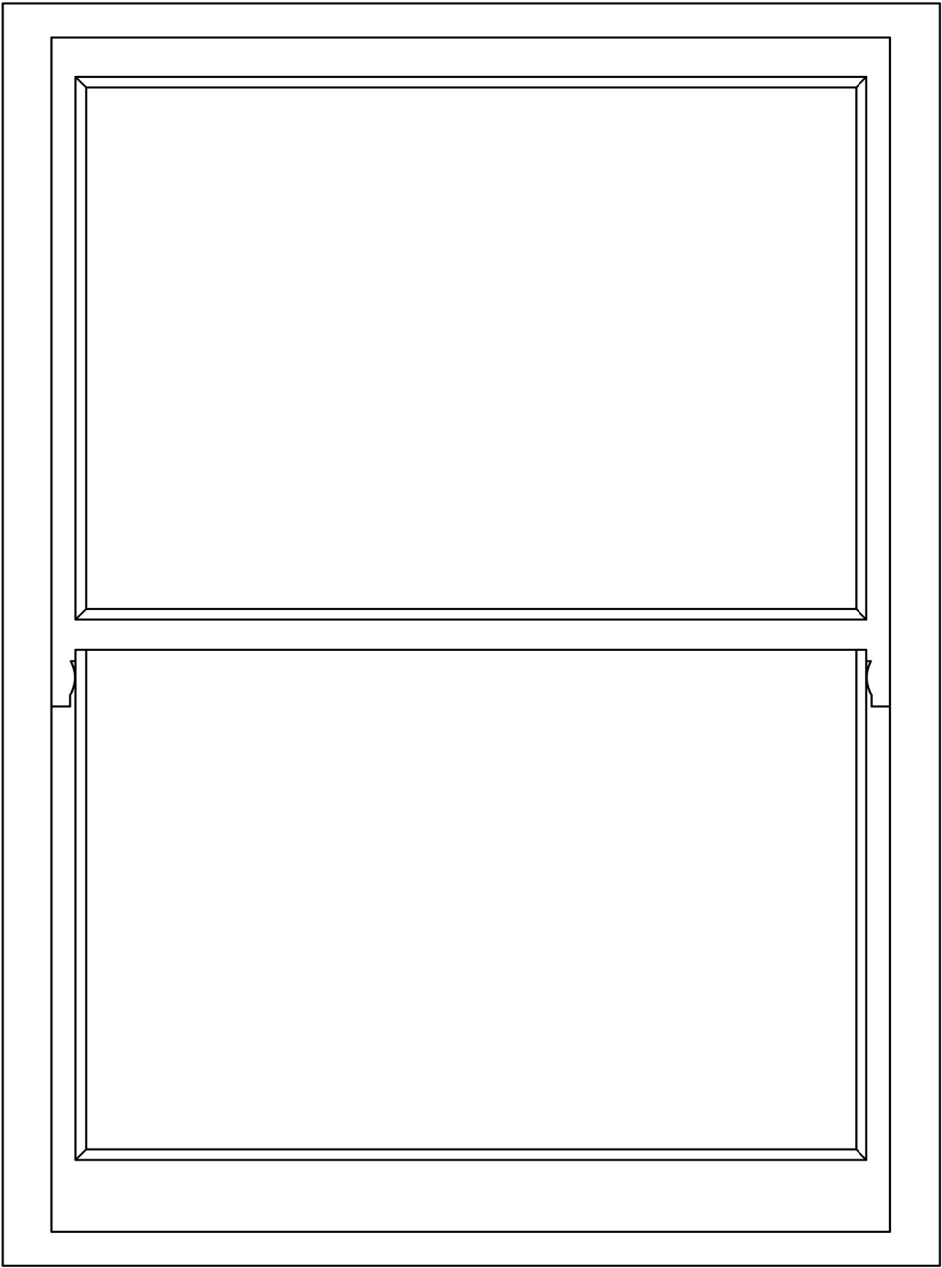

Proposed
Living Room 2
Third Floor - Front - 1:10 @ A3

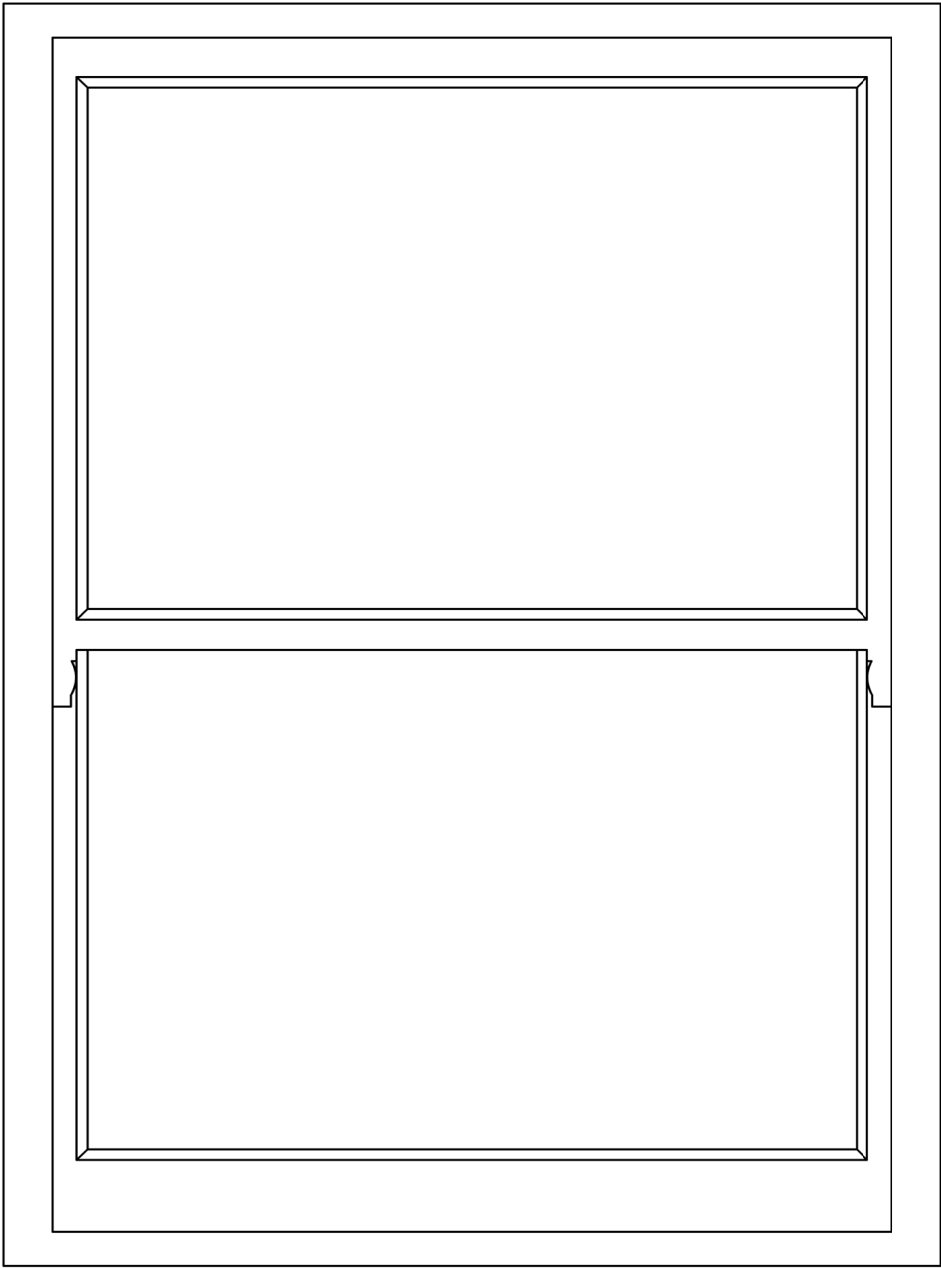

Proposed
Kitchen
Third Floor - Front - 1:10 @ A3

Drawing Issued For: Planning Permission and Listed Building Consent	Project: 9 - 11 Bloomsbury Square, Flat 11, London, WC1A 2LP	Client: n/a	Drawing Title: Proposed Window Elevations Front Elevation	Date: 17/07/2023	Revision No.: 1	Drawing by: Rio Jablonski rio.jablonski@wandsworthsashwindows.com	Scale Bars:  1:10 @ A3
				Scale: 1:10 @ A3	Drawing Title: PWE-01		