
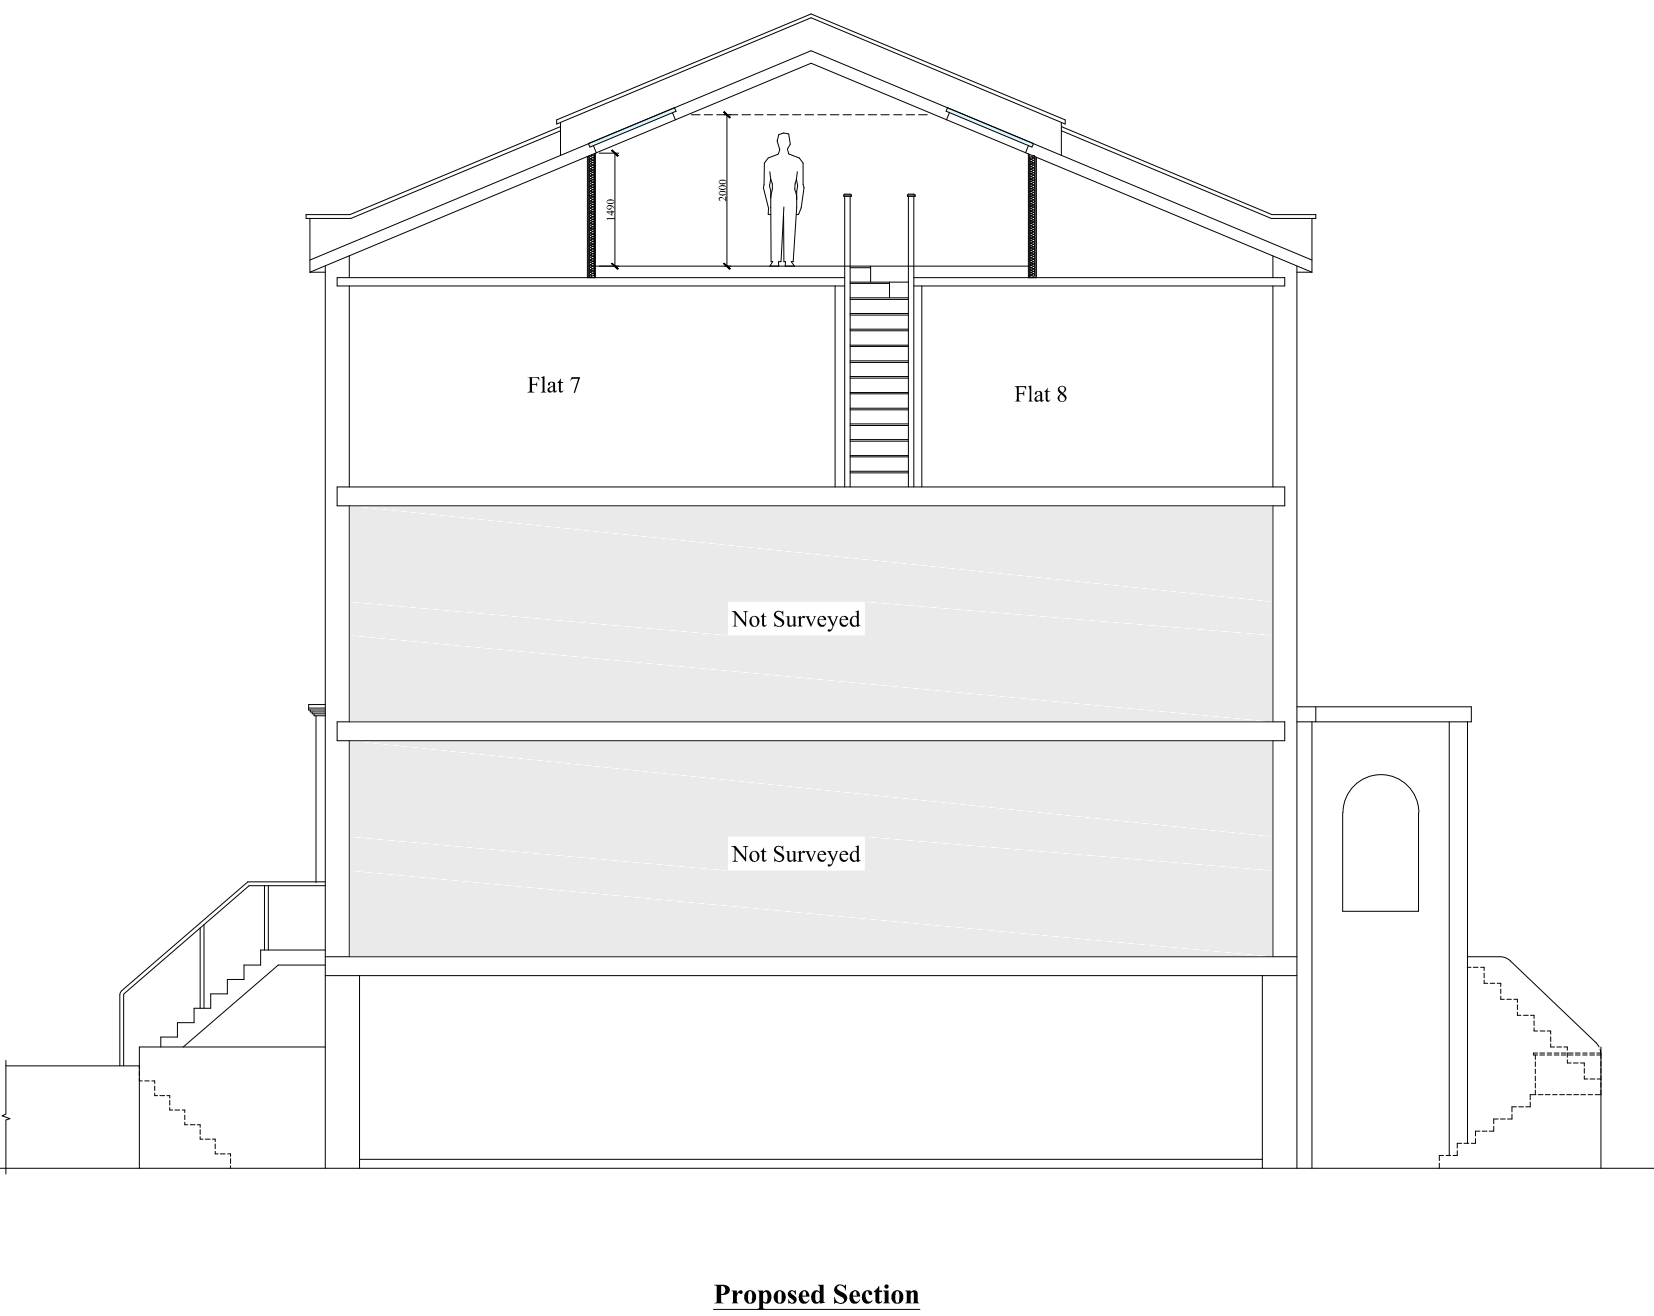
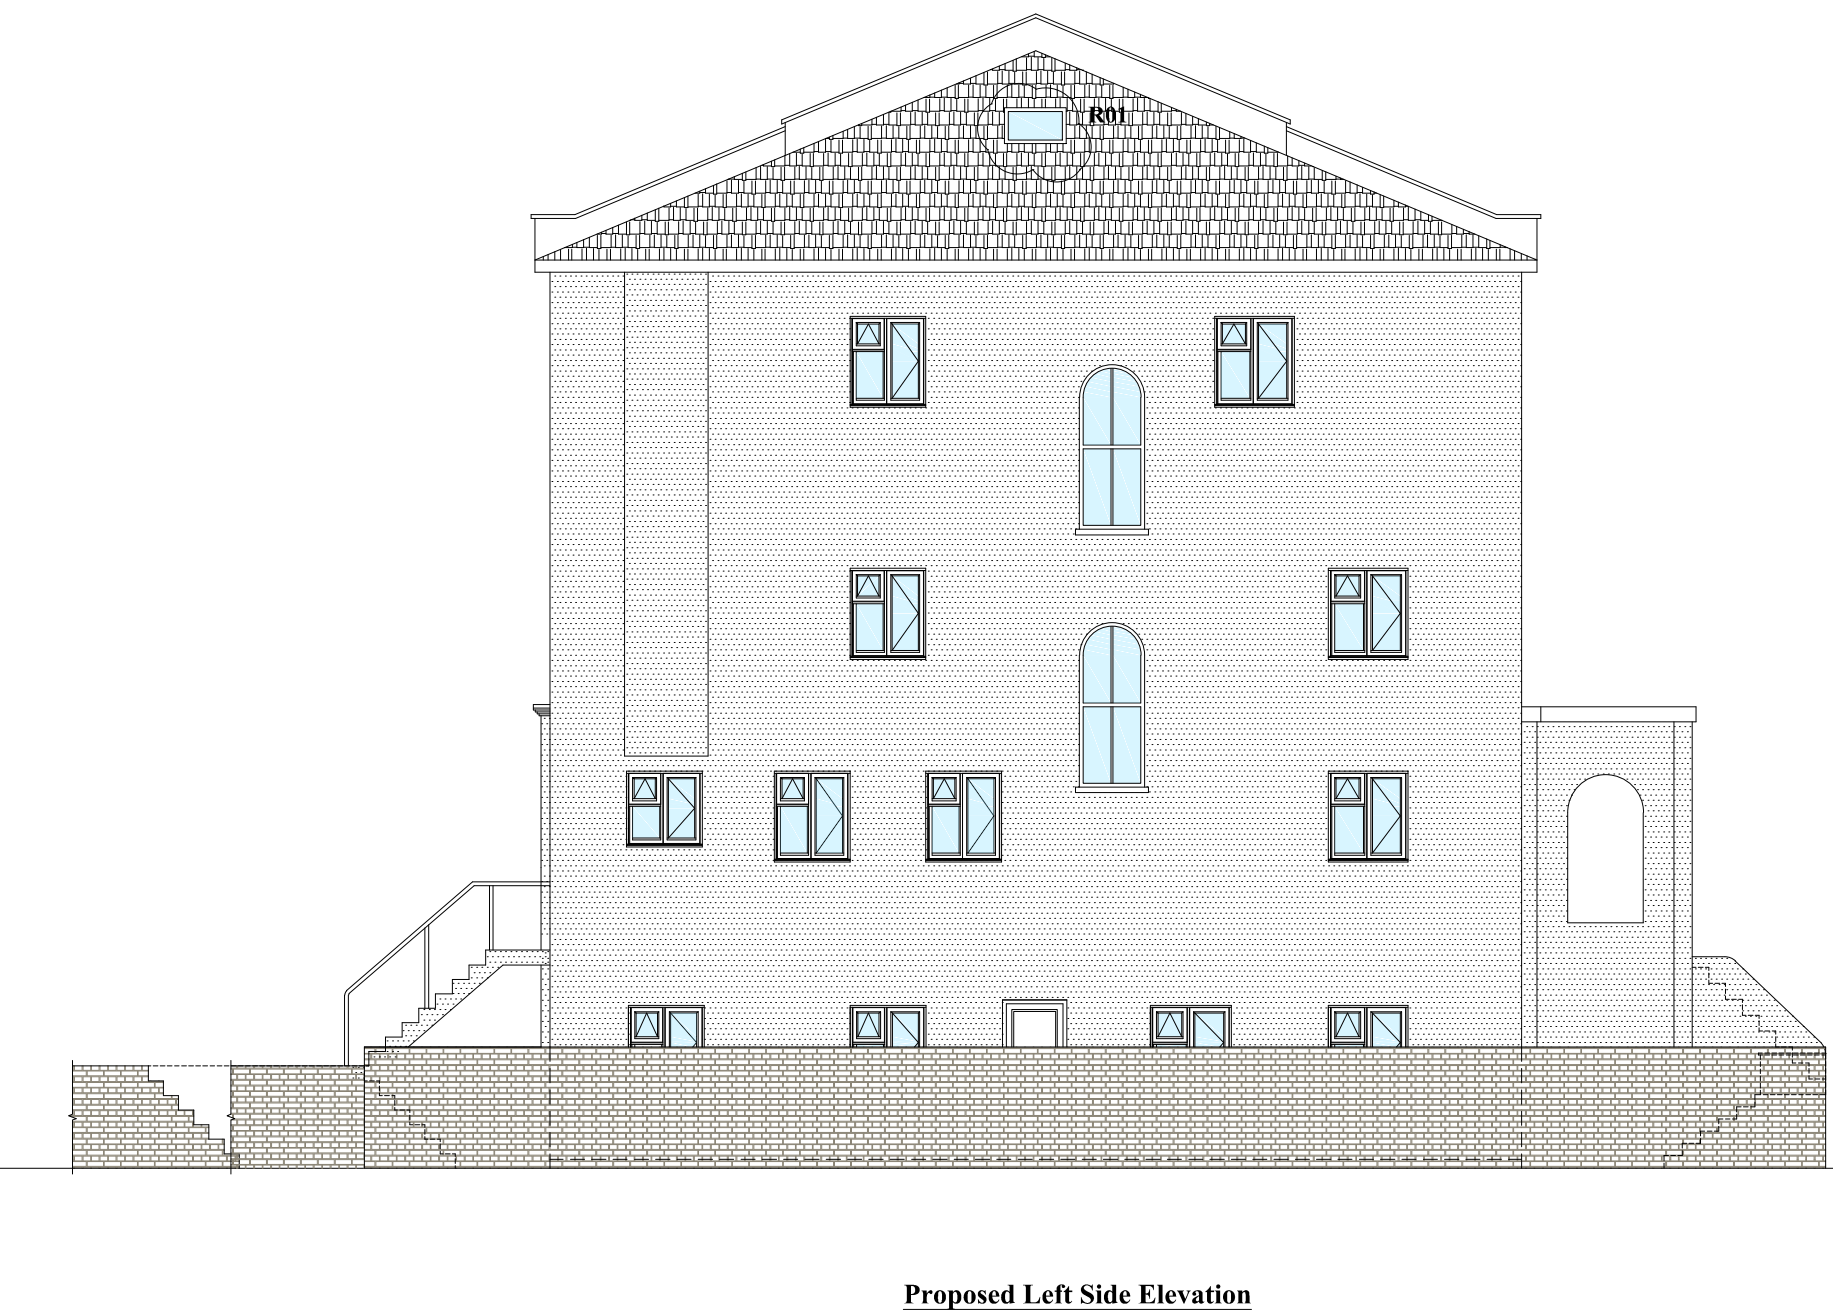
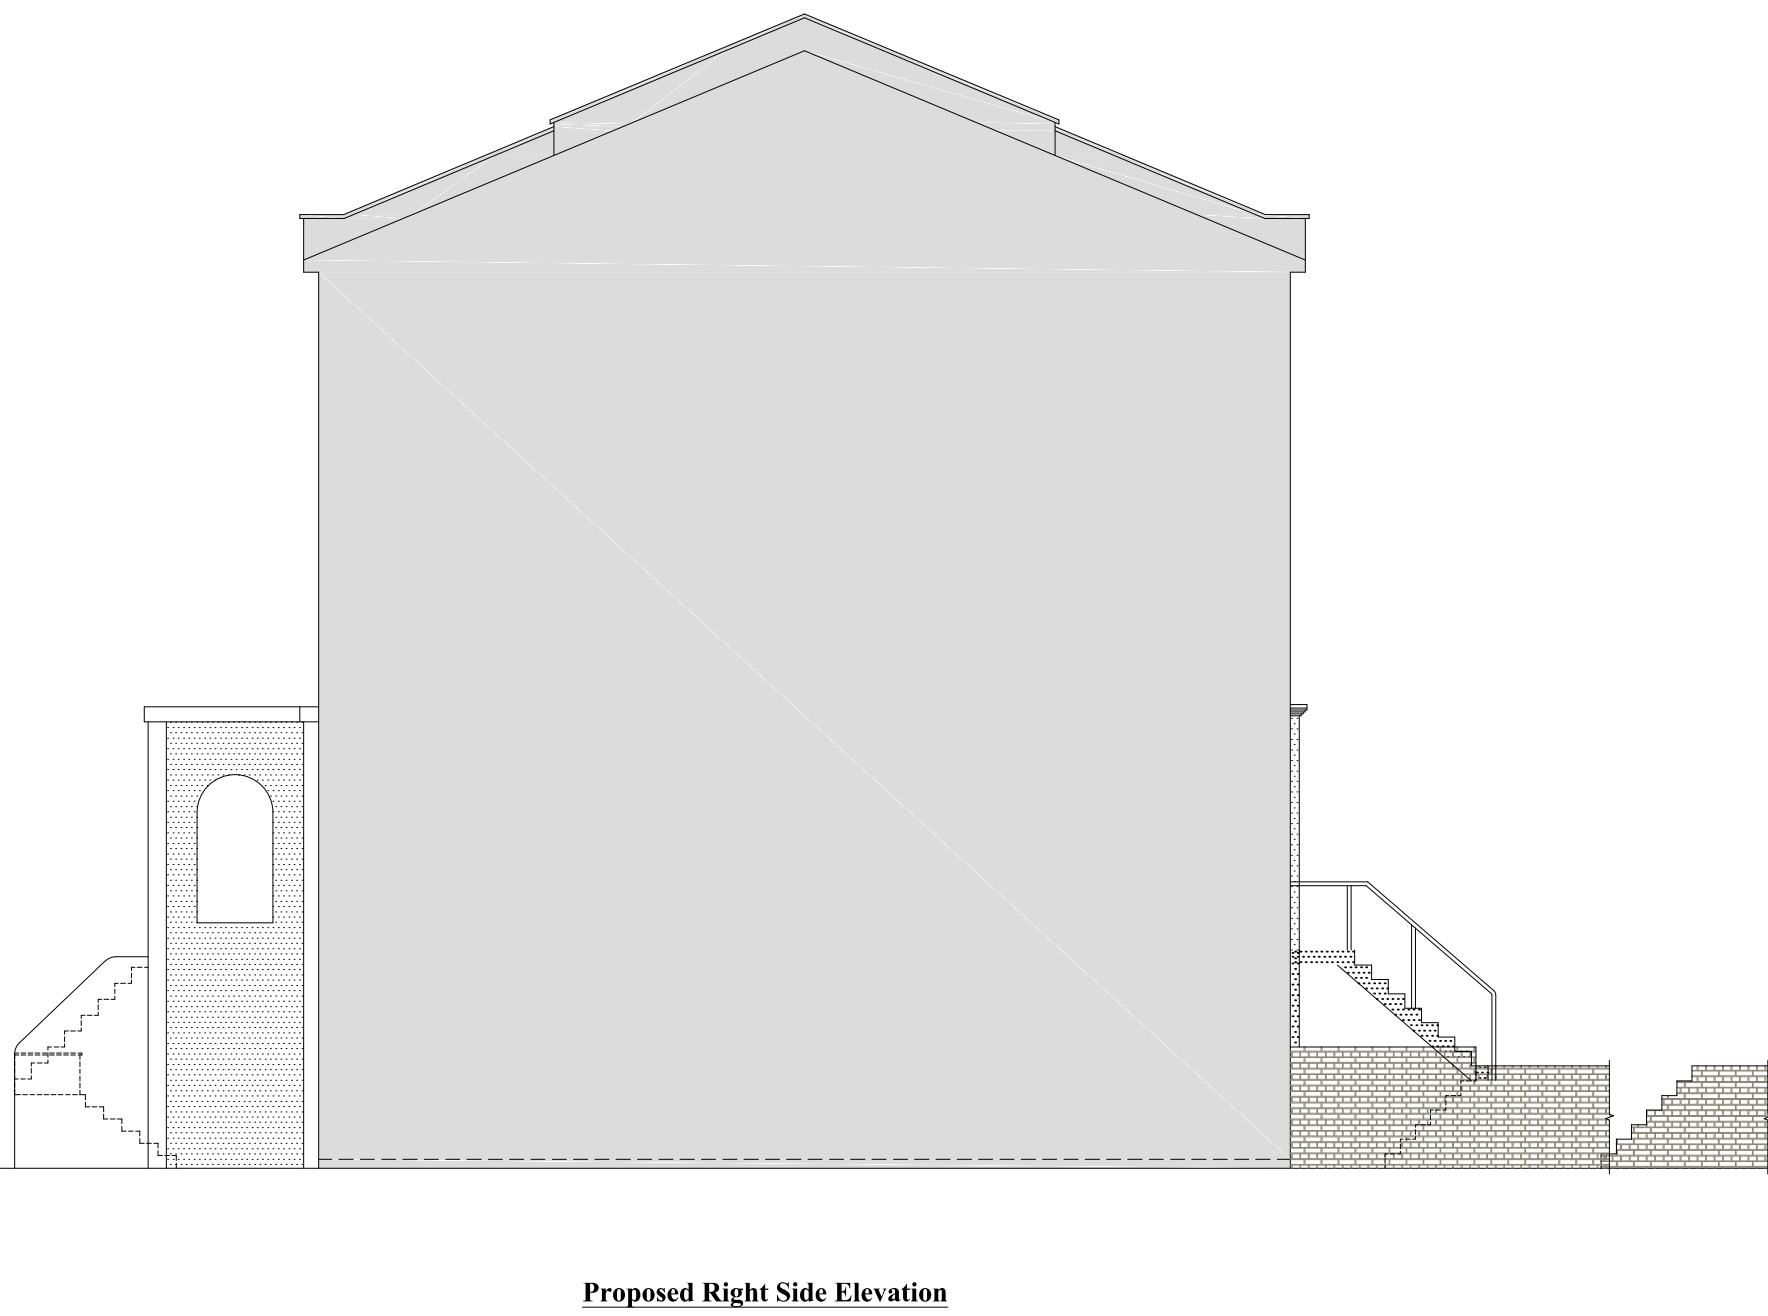
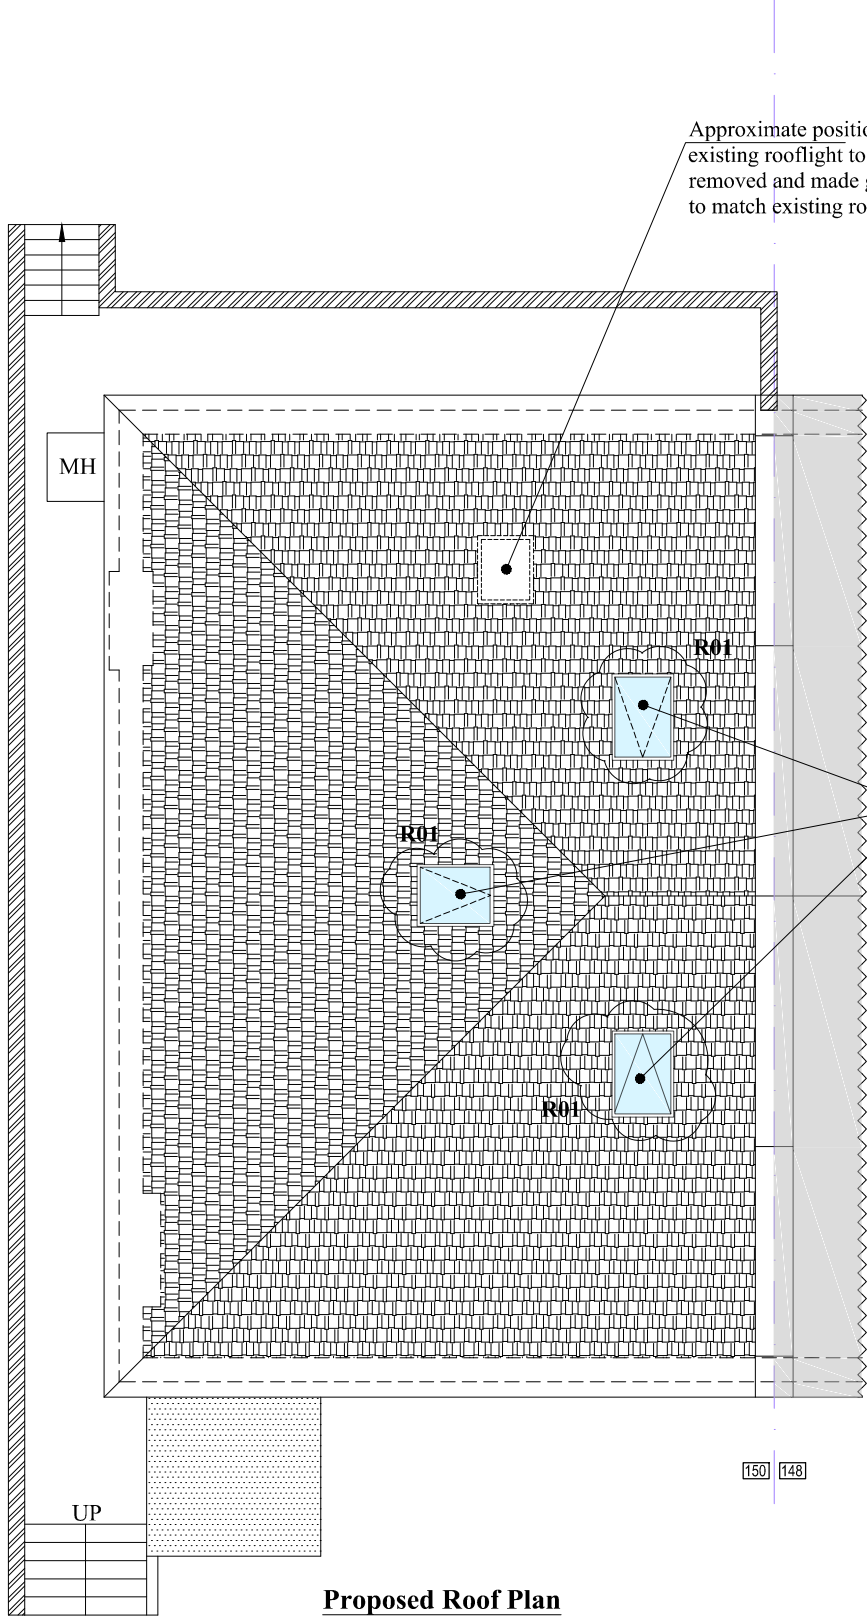
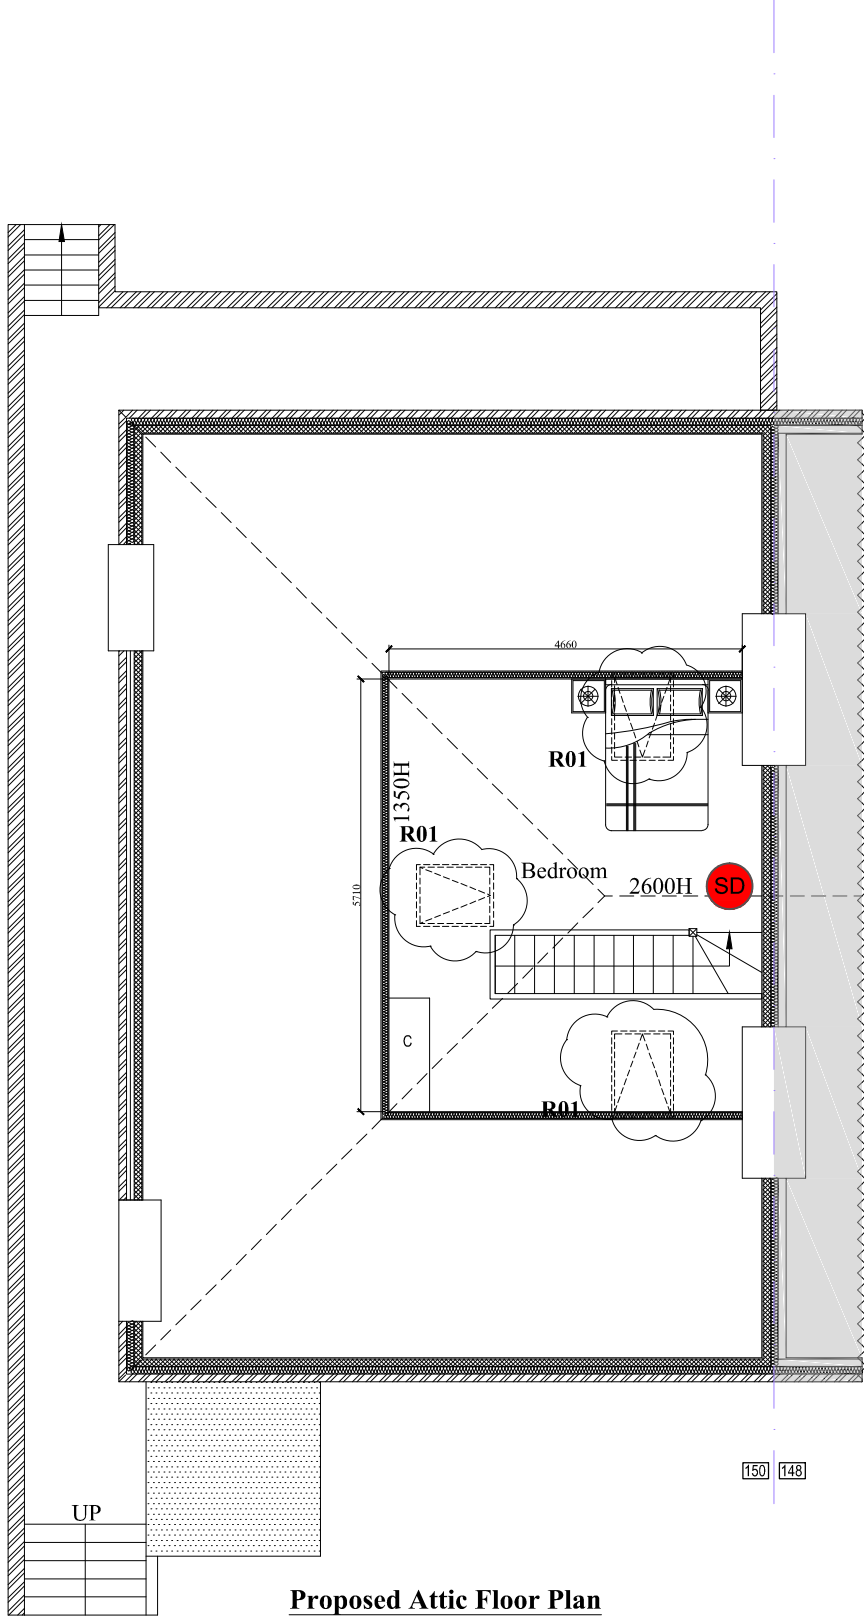


LEGEND

- SD Smoke Detector, alarm fitting
- HD Heat Detector / alarm fitting
- CD Carbon Detector, alarm fitting

All alarms to be wired and interconnected

Note:
All Clement 4 or Velux PK-10. Conservation windows to be double glazed low-e soft coating with 22mm gap between panes and fitted to manufactures instructions. Trimmed both sides with doubled up rafters

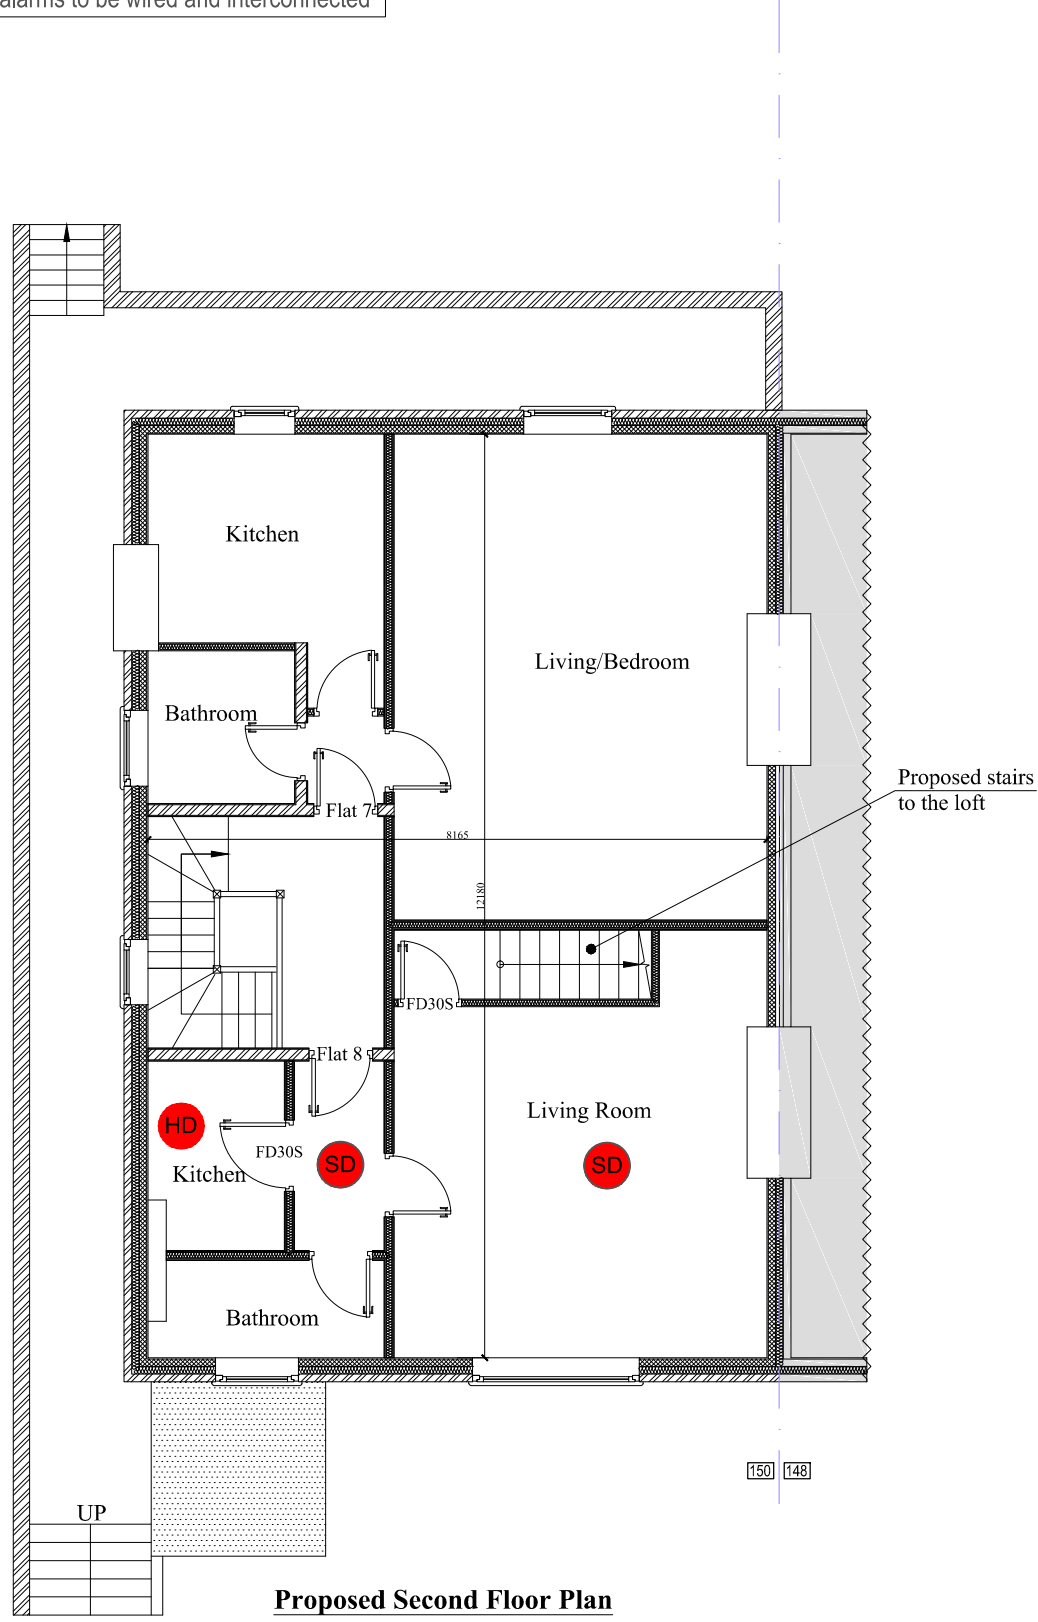

Rev	Date	Description
01	08/07/23	Number of windows per each elevation reduced to one as per planning officer comments
-	-	-
-	-	-
-	-	-
-	-	-

Client **Invesa Limited**
Project **Loft conversion**
Address **Flat 8, 150 Abbey Road, London, NW6 4SR**
Drwg. title **Proposed floor plans, Elevations, and Section**

Scale @	Job No.	Drawing No.	Rev
A1 1:100	D000407	A-9	01
Drawn by IS	Status of drawing	Design	Stage
Checked by AS	Planning	Application	3
Date 08/07/23			