


GENERAL NOTES:

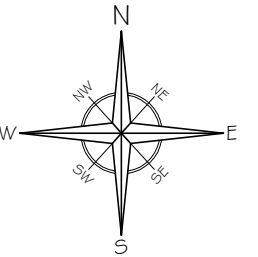

| No | Revision / Issue | Date |
|----|------------------|------|
| -  | -                | -    |

Site :  
62-64 Churchway  
London  
NW1 1LT

Project / Drawing Title :  
Change of Use from Commercial  
(Use Class E) to 2 Flats  
Site Location Plan

Client :  
Patel  
62-64 Churchway  
London  
NW1 1LT

Do not scale from this drawing. The information may be suitable for discussion purposes and for obtaining Planning Approval Only. This drawing is NOT for construction purposes and should not be relied upon for any other works. This drawing is copyright and may not be copied or altered in any way except by way of written permission from the designers.

Copyright 2020 - 2023

|                                  |                   |
|----------------------------------|-------------------|
| Project Ref No :<br>ABP-G2CWE-01 | Sheet No :<br>P-1 |
| Date :<br>14 July 2023           | Drawn By :<br>DS  |
| Scale :<br>1:1250 @ A-3          |                   |



SITE LOCATION PLAN

1:1250 @ A3




182900


182900

182800

182800

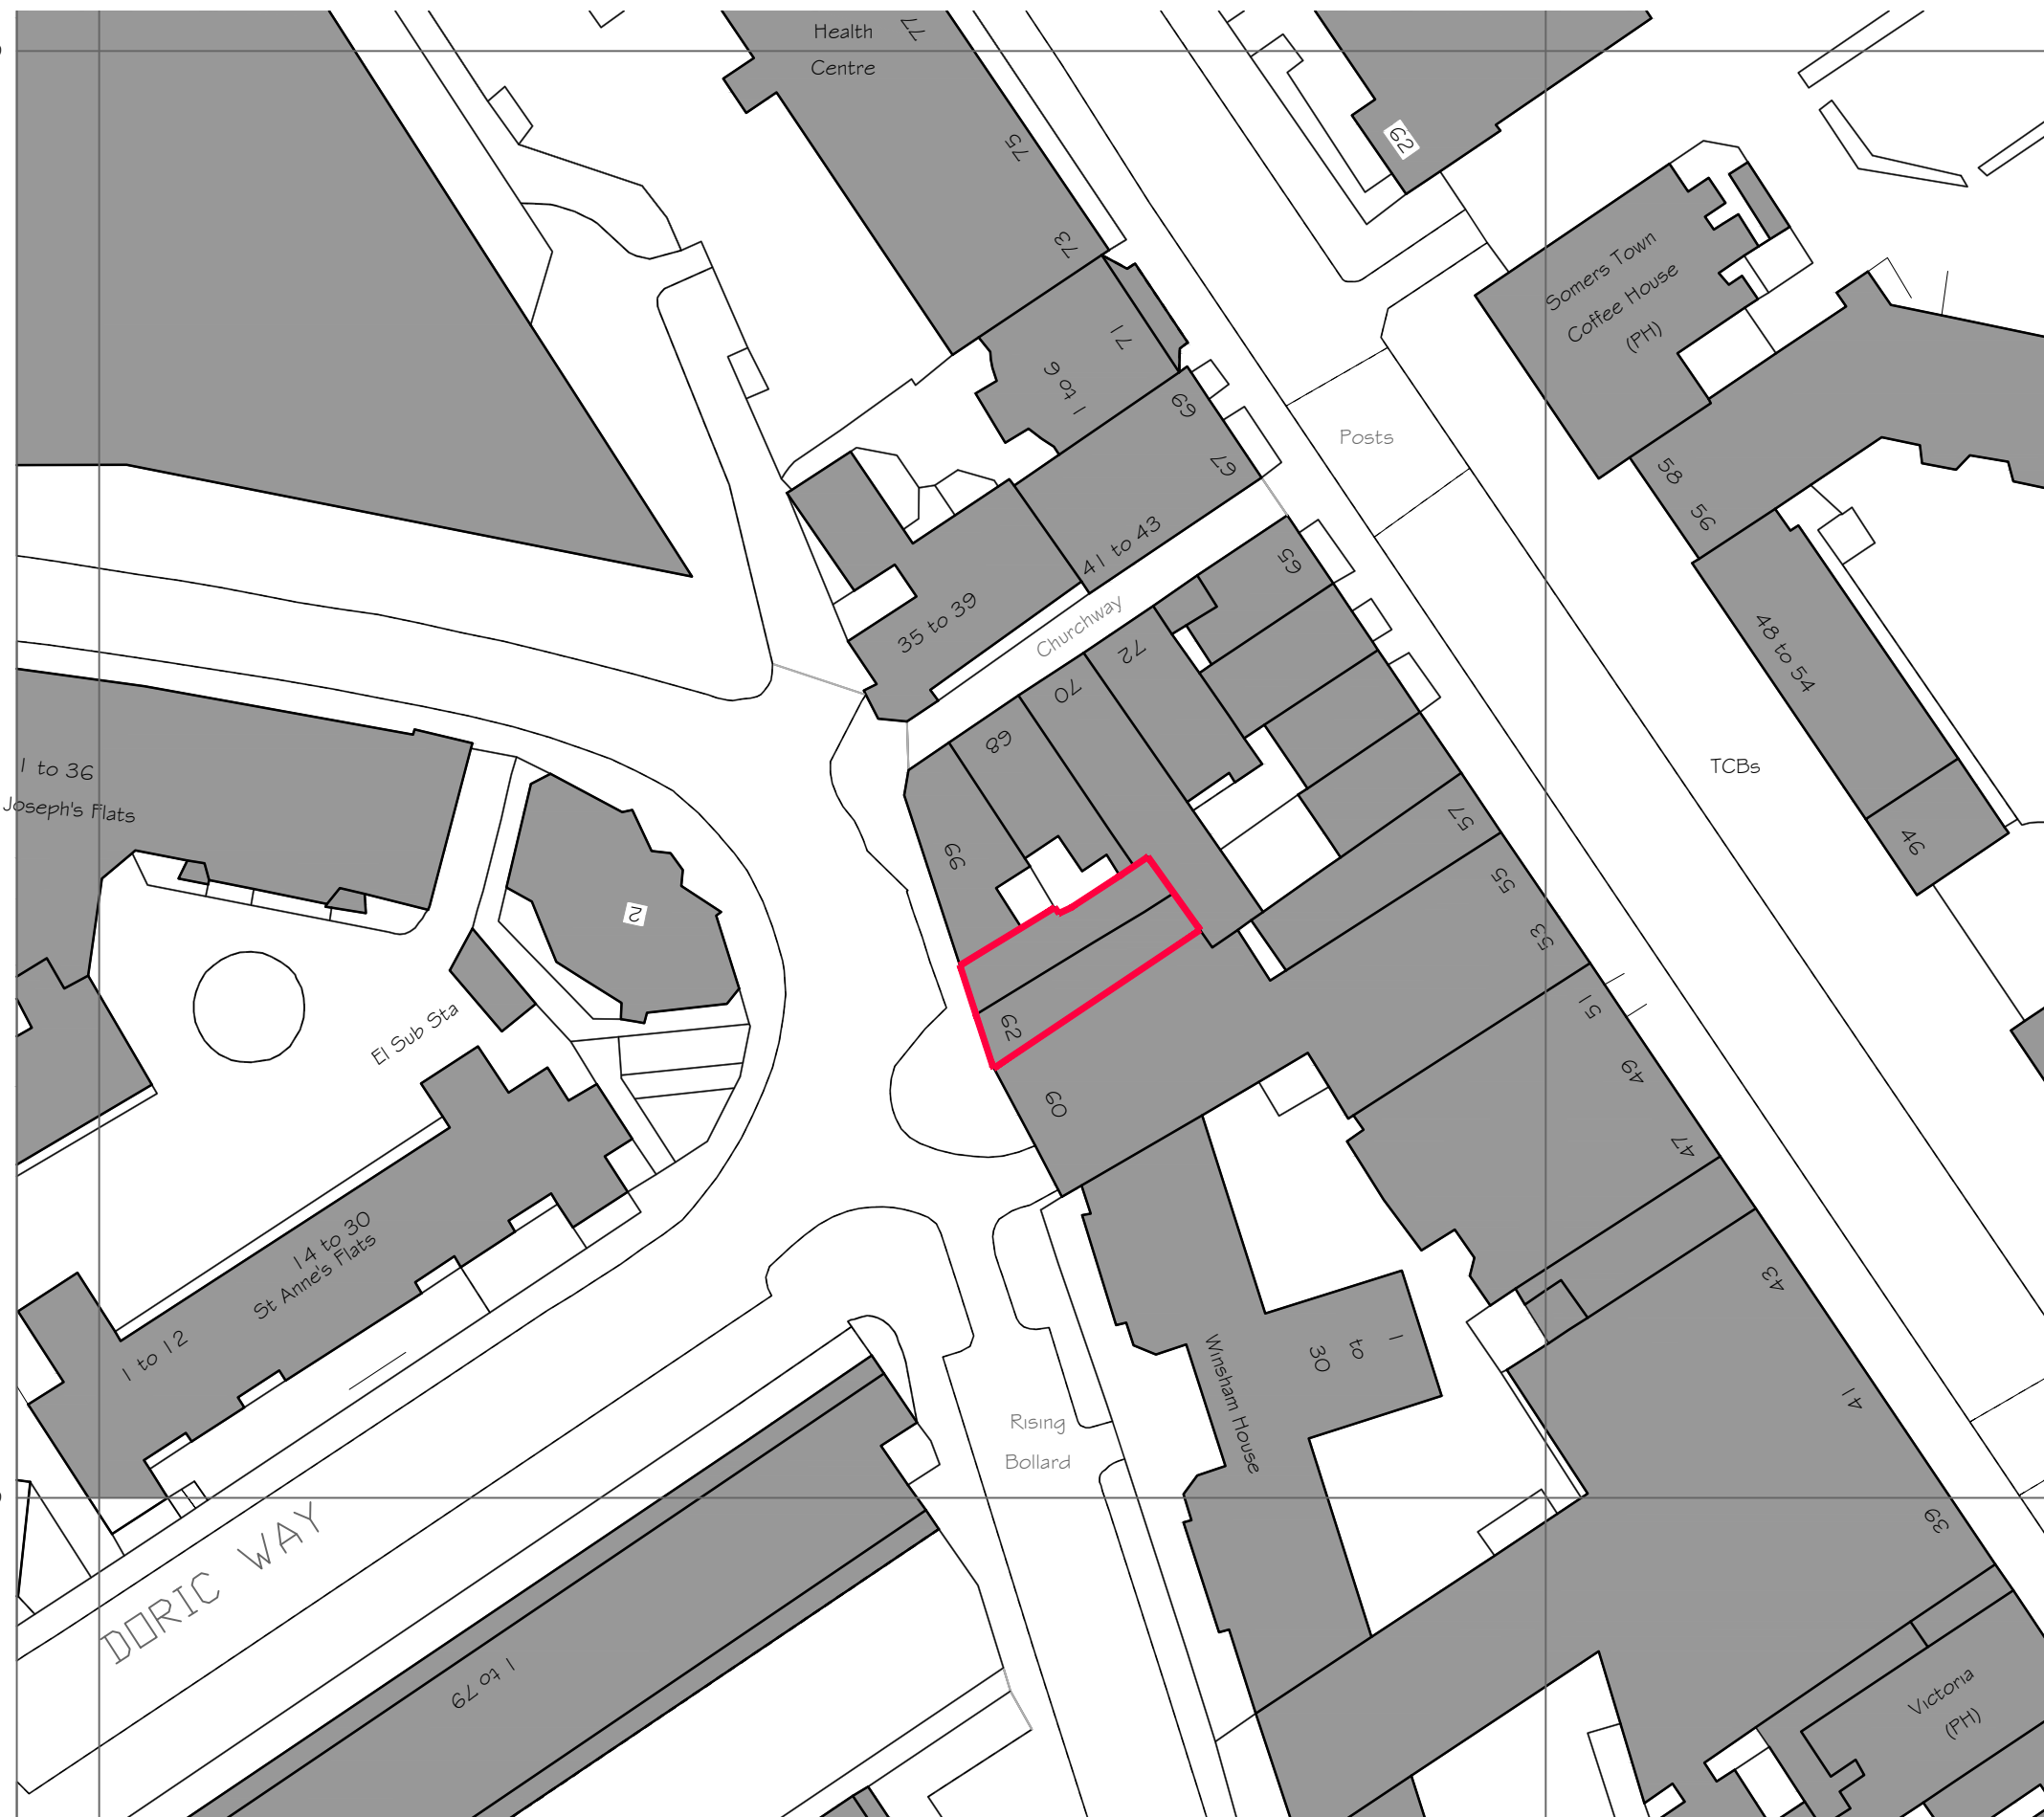

GENERAL NOTES:

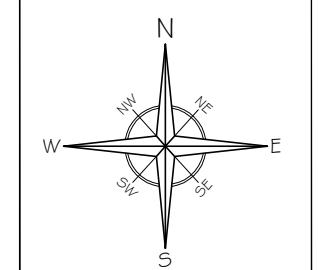

| No | Revision / Issue | Date |
|----|------------------|------|
| -  | -                | -    |

Site :  
62-64 Churchway  
London  
NW1 1LT

Project / Drawing Title :  
Change of Use from Commercial  
(Use Class E) to 2 Flats  
Block Plan

Client :  
Patel  
62-64 Churchway  
London  
NW1 1LT

Do not scale from the drawing. The information may be suitable for discussion purposes and for obtaining Planning Approval Only. This drawing is NOT for construction purposes and should not be relied upon for any other works. This drawing is copyright and may not be copied or altered in any way except by way of written permission from the designers.  
Copyright 2020 - 2023

|                                  |                   |
|----------------------------------|-------------------|
| Project Ref No :<br>ABP-G2CWE-01 | Sheet No :<br>P-2 |
| Date :<br>14 July 2023           |                   |
| Scale :<br>1:500 @ A-3           | Drawn By :<br>DS  |


BLOCK PLAN

1:500 @ A3



0

GENERAL NOTES:

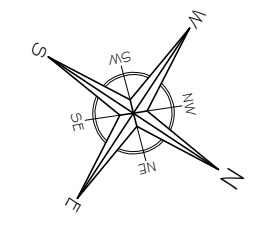

| No | Revision / Issue | Date |
|----|------------------|------|
| -  | -                | -    |


Site :  
62-64 Churchway  
London  
NW1 1LT

Project / Drawing Title :  
Change of Use from Commercial  
(Use Class E) to 2 Flats  
Existing Floor Plans


Client :  
Patel  
62-64 Churchway  
London  
NW1 1LT

Do not scale from the drawing. The information may be suitable for discussion purposes and for obtaining Planning Approval Only. This drawing is NOT for construction purposes and should not be relied upon for any other works. This drawing is copyright and may not be copied or altered in any way except by way of written permission from the designers.  
Copyright 2020 - 2023


|                                  |                   |
|----------------------------------|-------------------|
| Project Ref No :<br>ABP-G2CWE-01 | Sheet No :<br>P-3 |
| Date :<br>14 July 2023           | Drawn By :<br>DS  |
| Scale :<br>1:100 @ A-3           |                   |

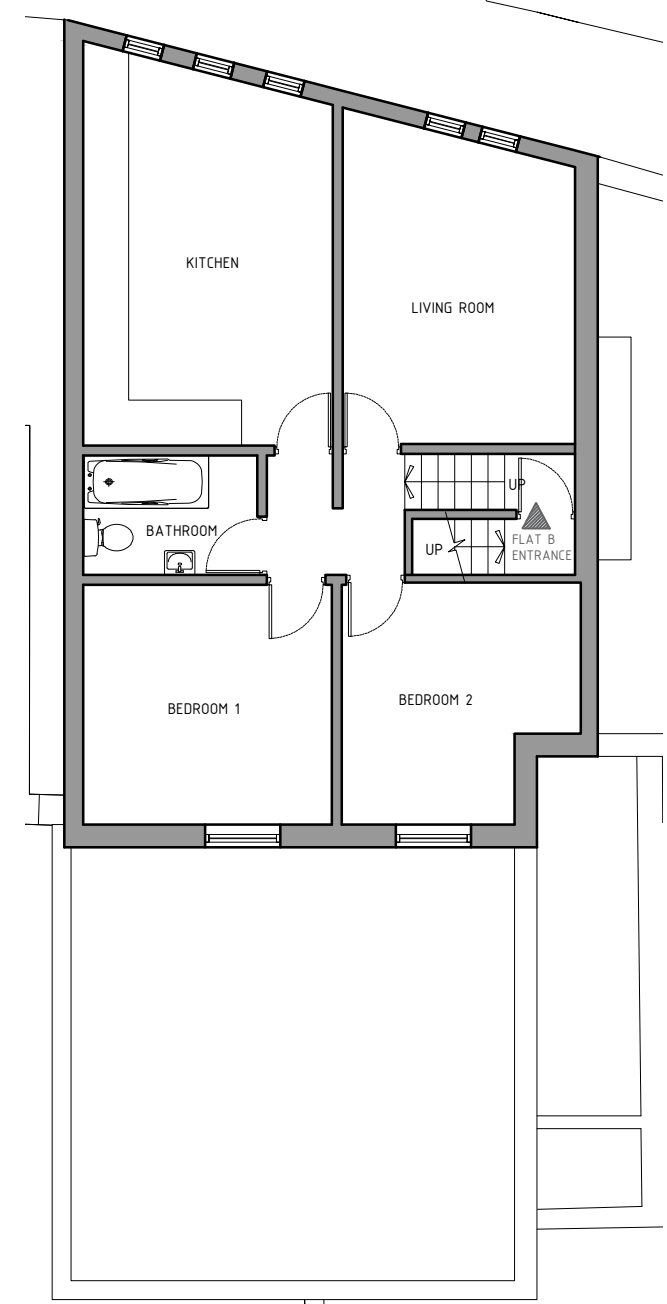


SECOND FLOOR PLAN  
1:100 @ A3

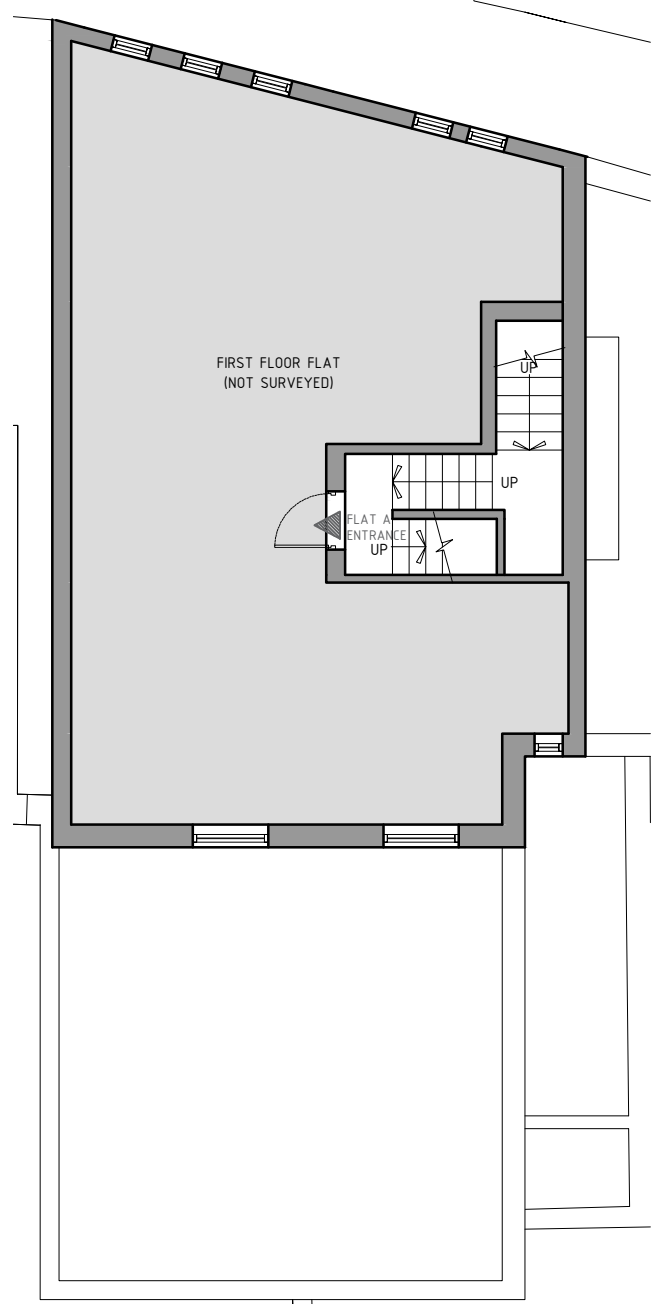

FIRST FLOOR PLAN  
1:100 @ A3

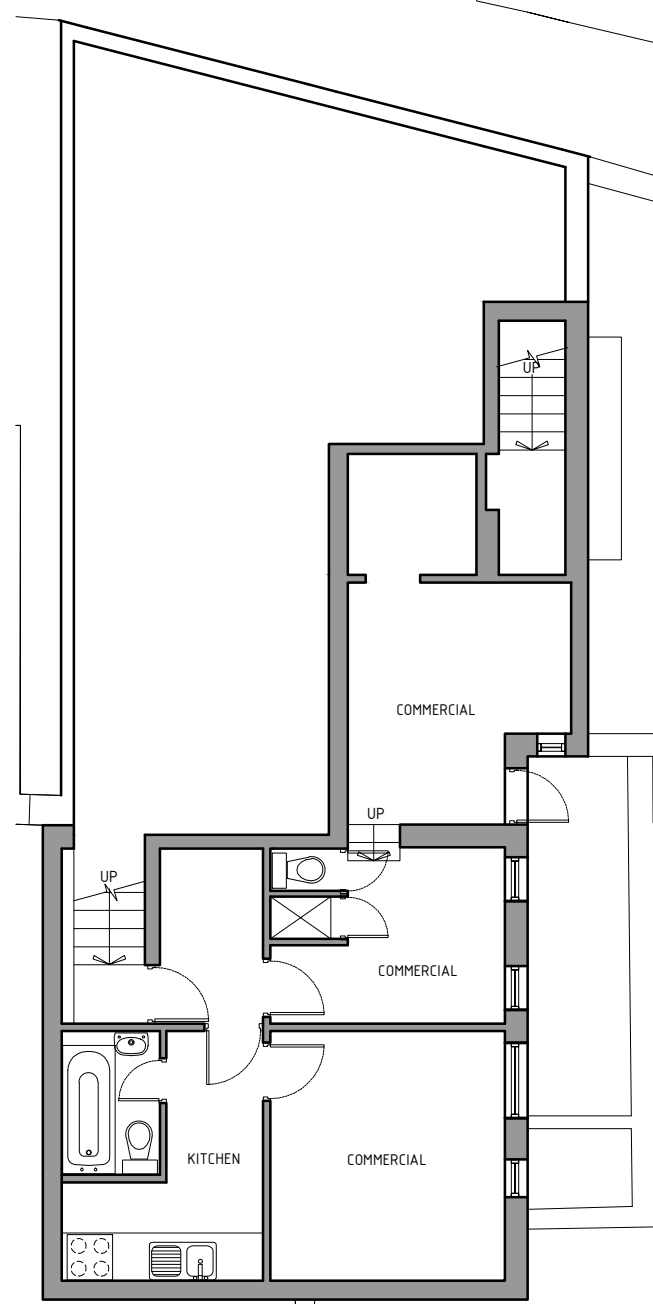

UPPER GROUND FLOOR PLAN  
1:100 @ A3

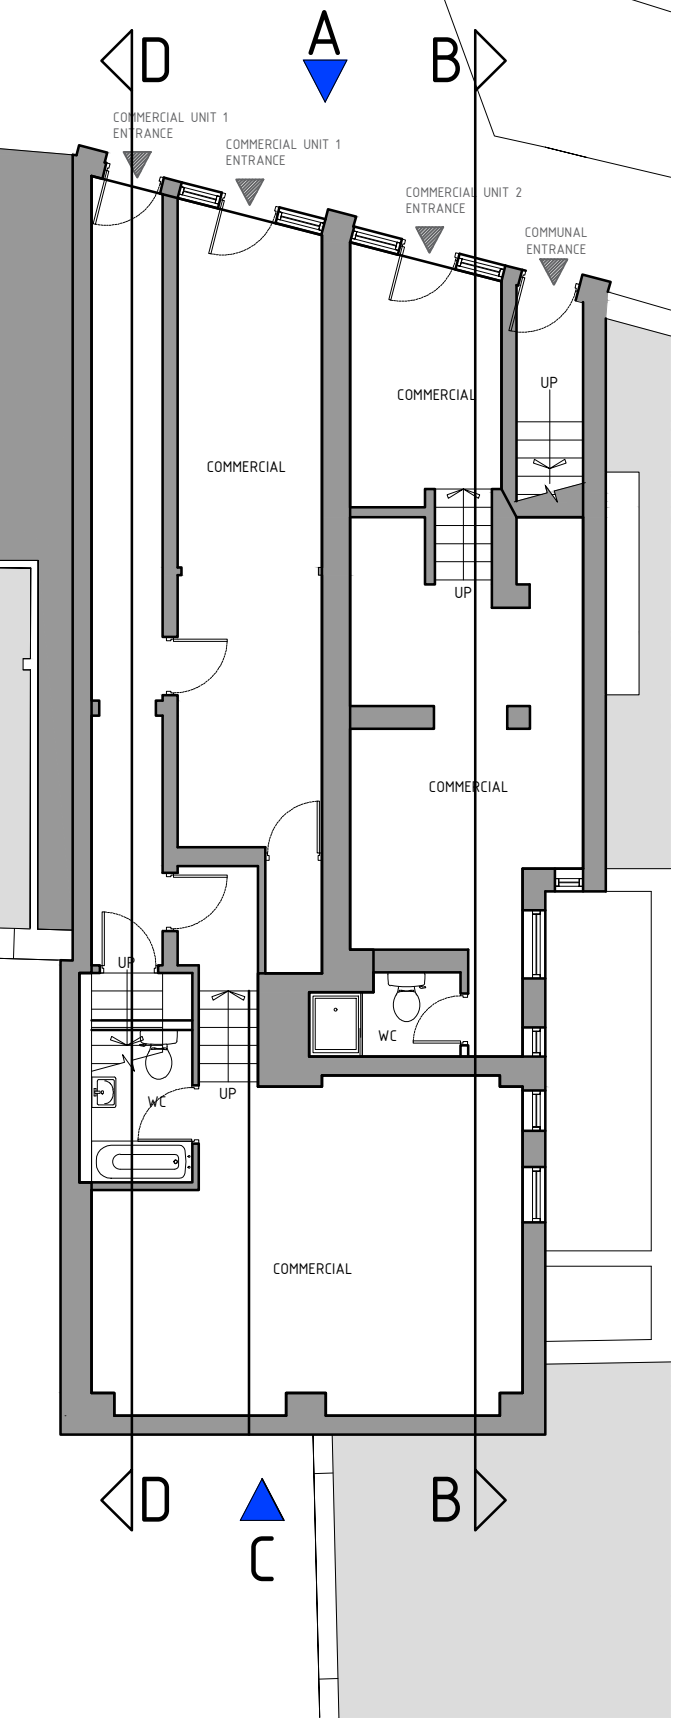


LOWER GROUND FLOOR PLAN  
1:100 @ A3

66 Churchway

62+64 Churchway

60 Churchway

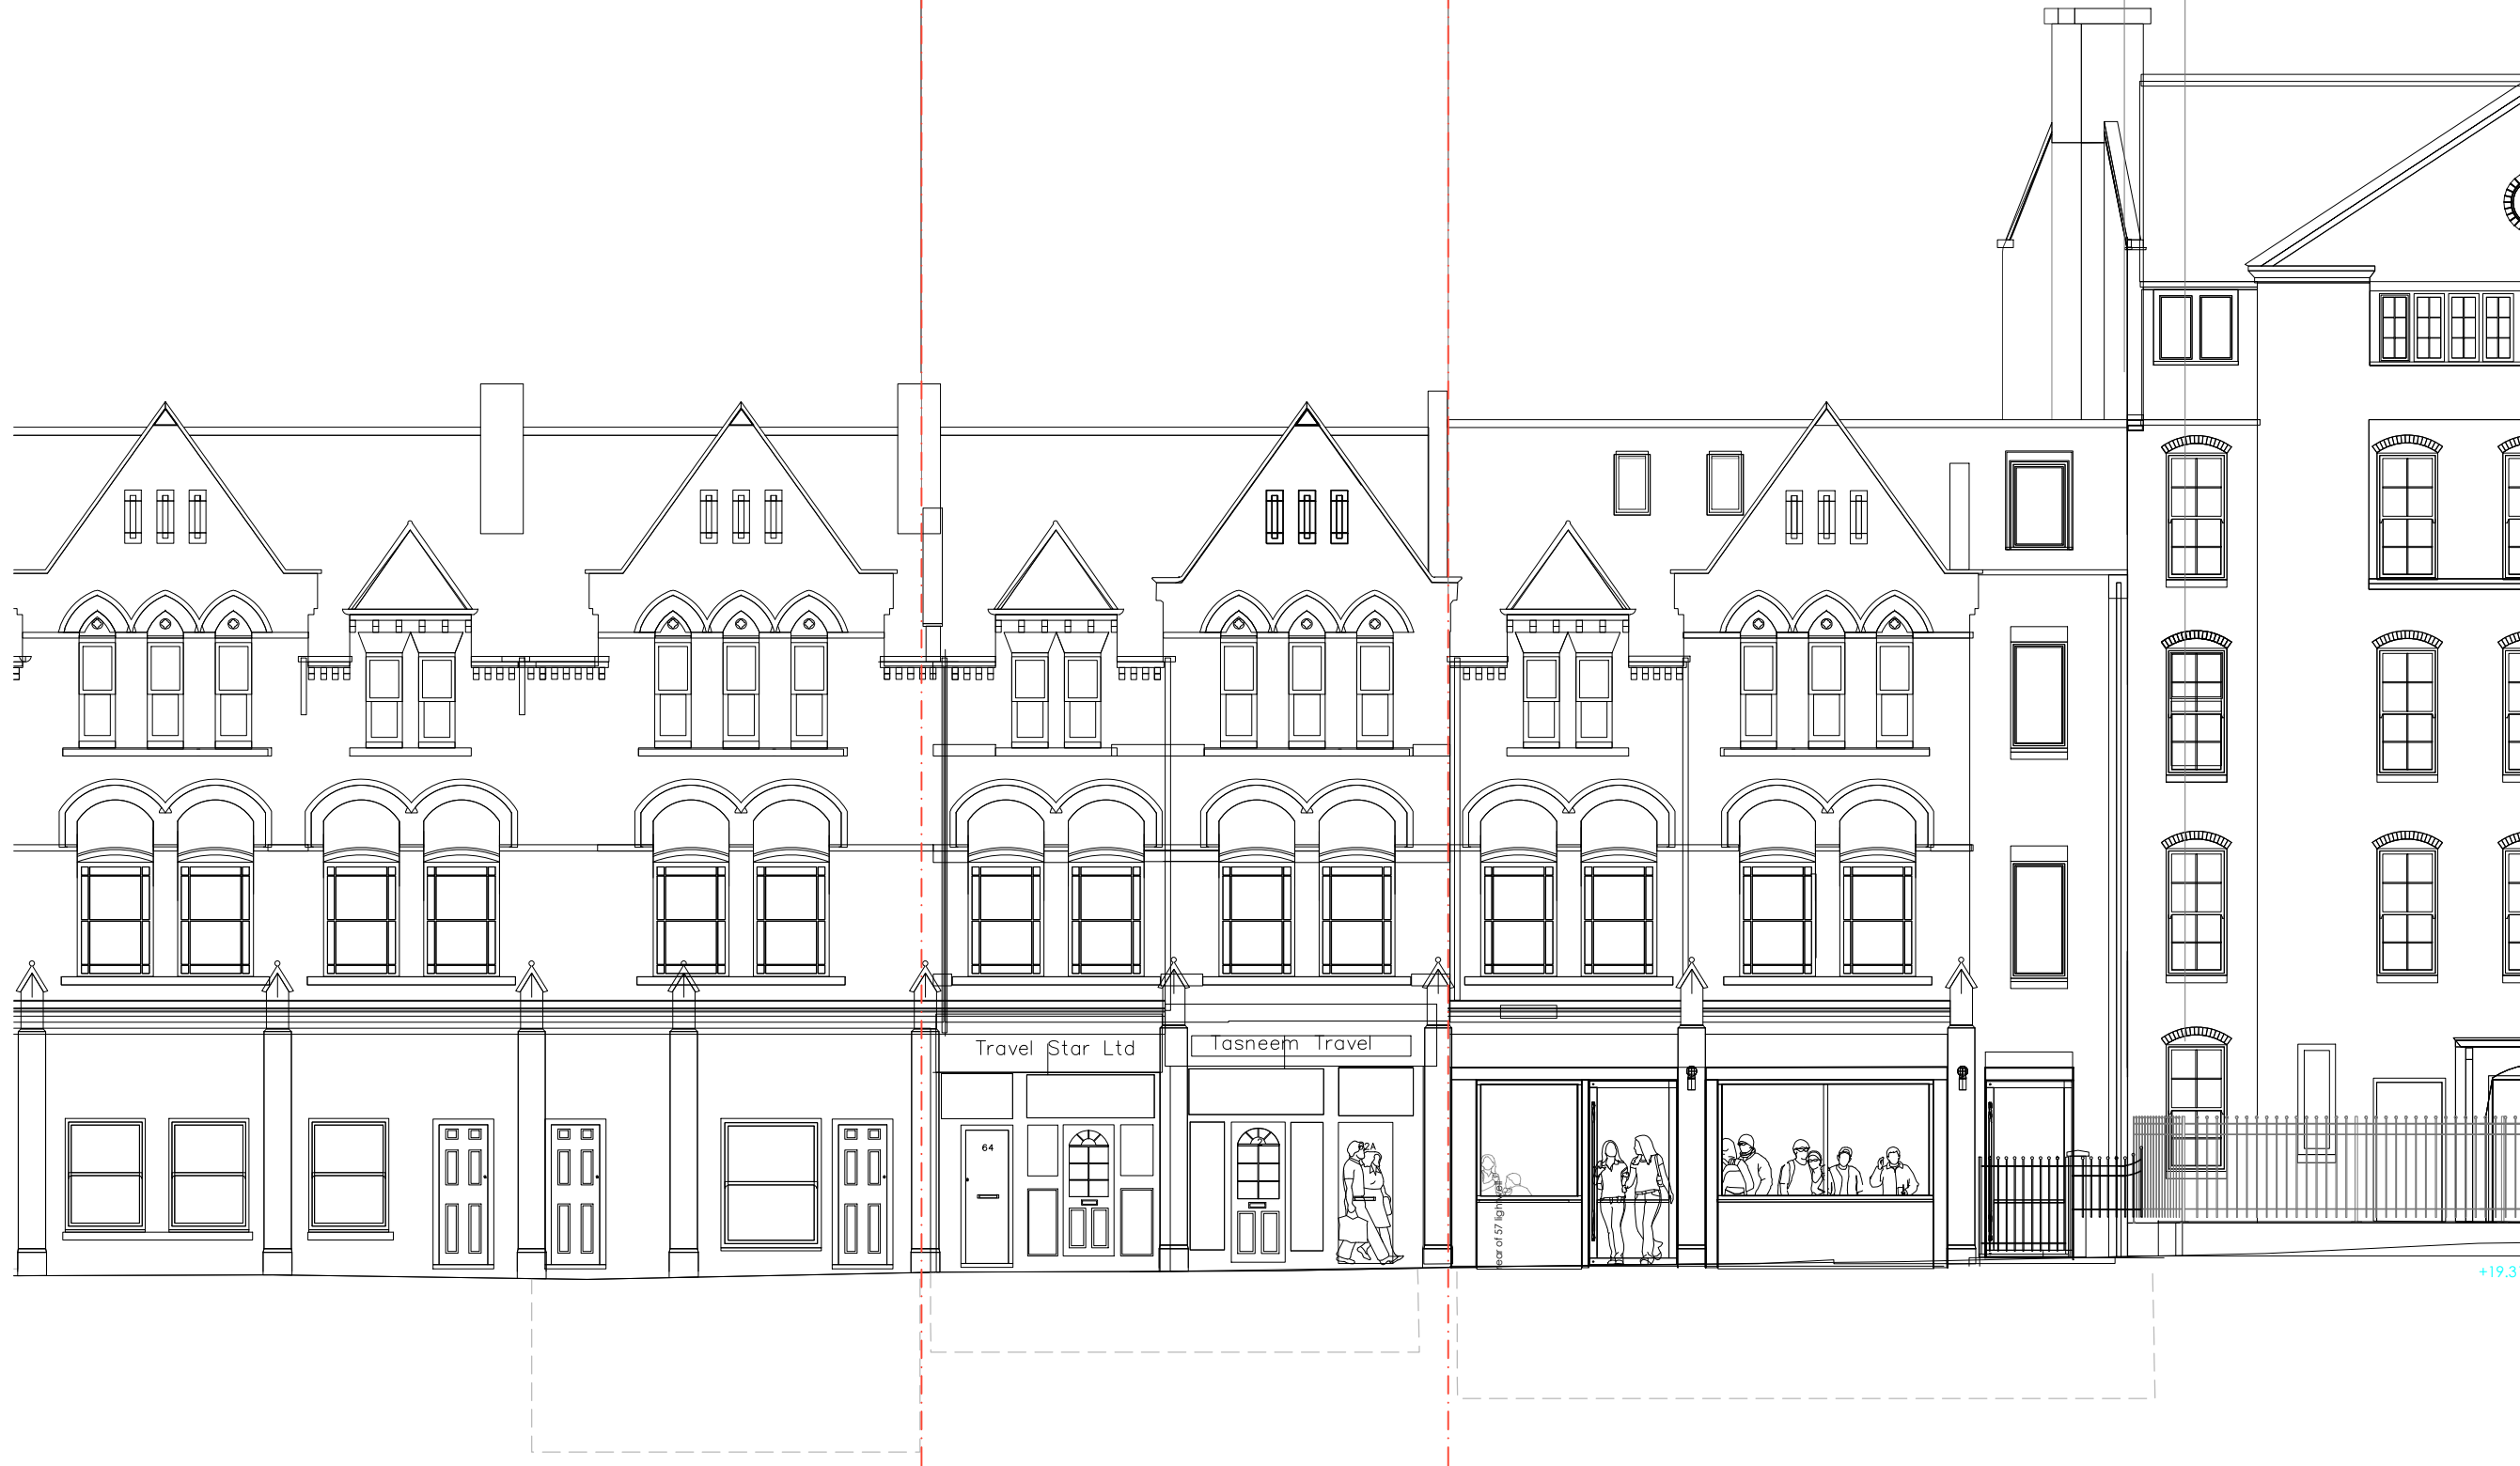

GENERAL NOTES:

| No | Revision / Issue | Date |
|----|------------------|------|
| -  | -                | -    |

Site :  
62-64 Churchway  
London  
NW1 1LT

Project / Drawing Title :  
Change of Use from Commercial  
(Use Class E) to 2 Flats  
Existing Front Elevation

Client :  
Patel  
62-64 Churchway  
London  
NW1 1LT

Do not scale from this drawing. The information may be suitable for discussion purposes and for obtaining Planning Approval Only. This drawing is NOT for construction purposes and should not be relied upon for any other works. This drawing is copyright and may not be copied or altered in any way except by way of written permission from the designers.

Copyright 2020 - 2023

|                                  |                   |
|----------------------------------|-------------------|
| Project Ref No :<br>ABP-G2CWE-01 | Sheet No :<br>P-4 |
| Date :<br>14 July 2023           |                   |
| Scale :<br>1 : 100 @ A-3         | Drawn By :<br>DS  |

FRONT ELEVATION

1 : 100 @ A3



GENERAL NOTES:



| No | Revision / Issue | Date |
|----|------------------|------|
| -  | -                | -    |

Site :  
62-64 Churchway  
London  
NW1 1LT


Project / Drawing Title :  
Change of Use from Commercial  
(Use Class E) to 2 Flats  
Existing Rear Elevation

Client :  
Patel  
62-64 Churchway  
London  
NW1 1LT

Do not scale from this drawing. The information may be suitable for discussion purposes and for obtaining Planning Approval Only. This drawing is NOT for construction purposes and should not be relied upon for any other works. This drawing is copyright and may not be copied or altered in any way except by way of written permission from the designers.  
Copyright 2020 - 2023

REAR ELEVATION

1:100 @ A3

 


|                                  |                   |
|----------------------------------|-------------------|
| Project Ref No :<br>ABP-G2CWE-01 | Sheet No :<br>P-5 |
| Date :<br>14 July 2023           | Drawn By :<br>DS  |
| Scale :<br>1:100 @ A-3           |                   |

GENERAL NOTES:

62-64 Churchway

65 Chalton Street

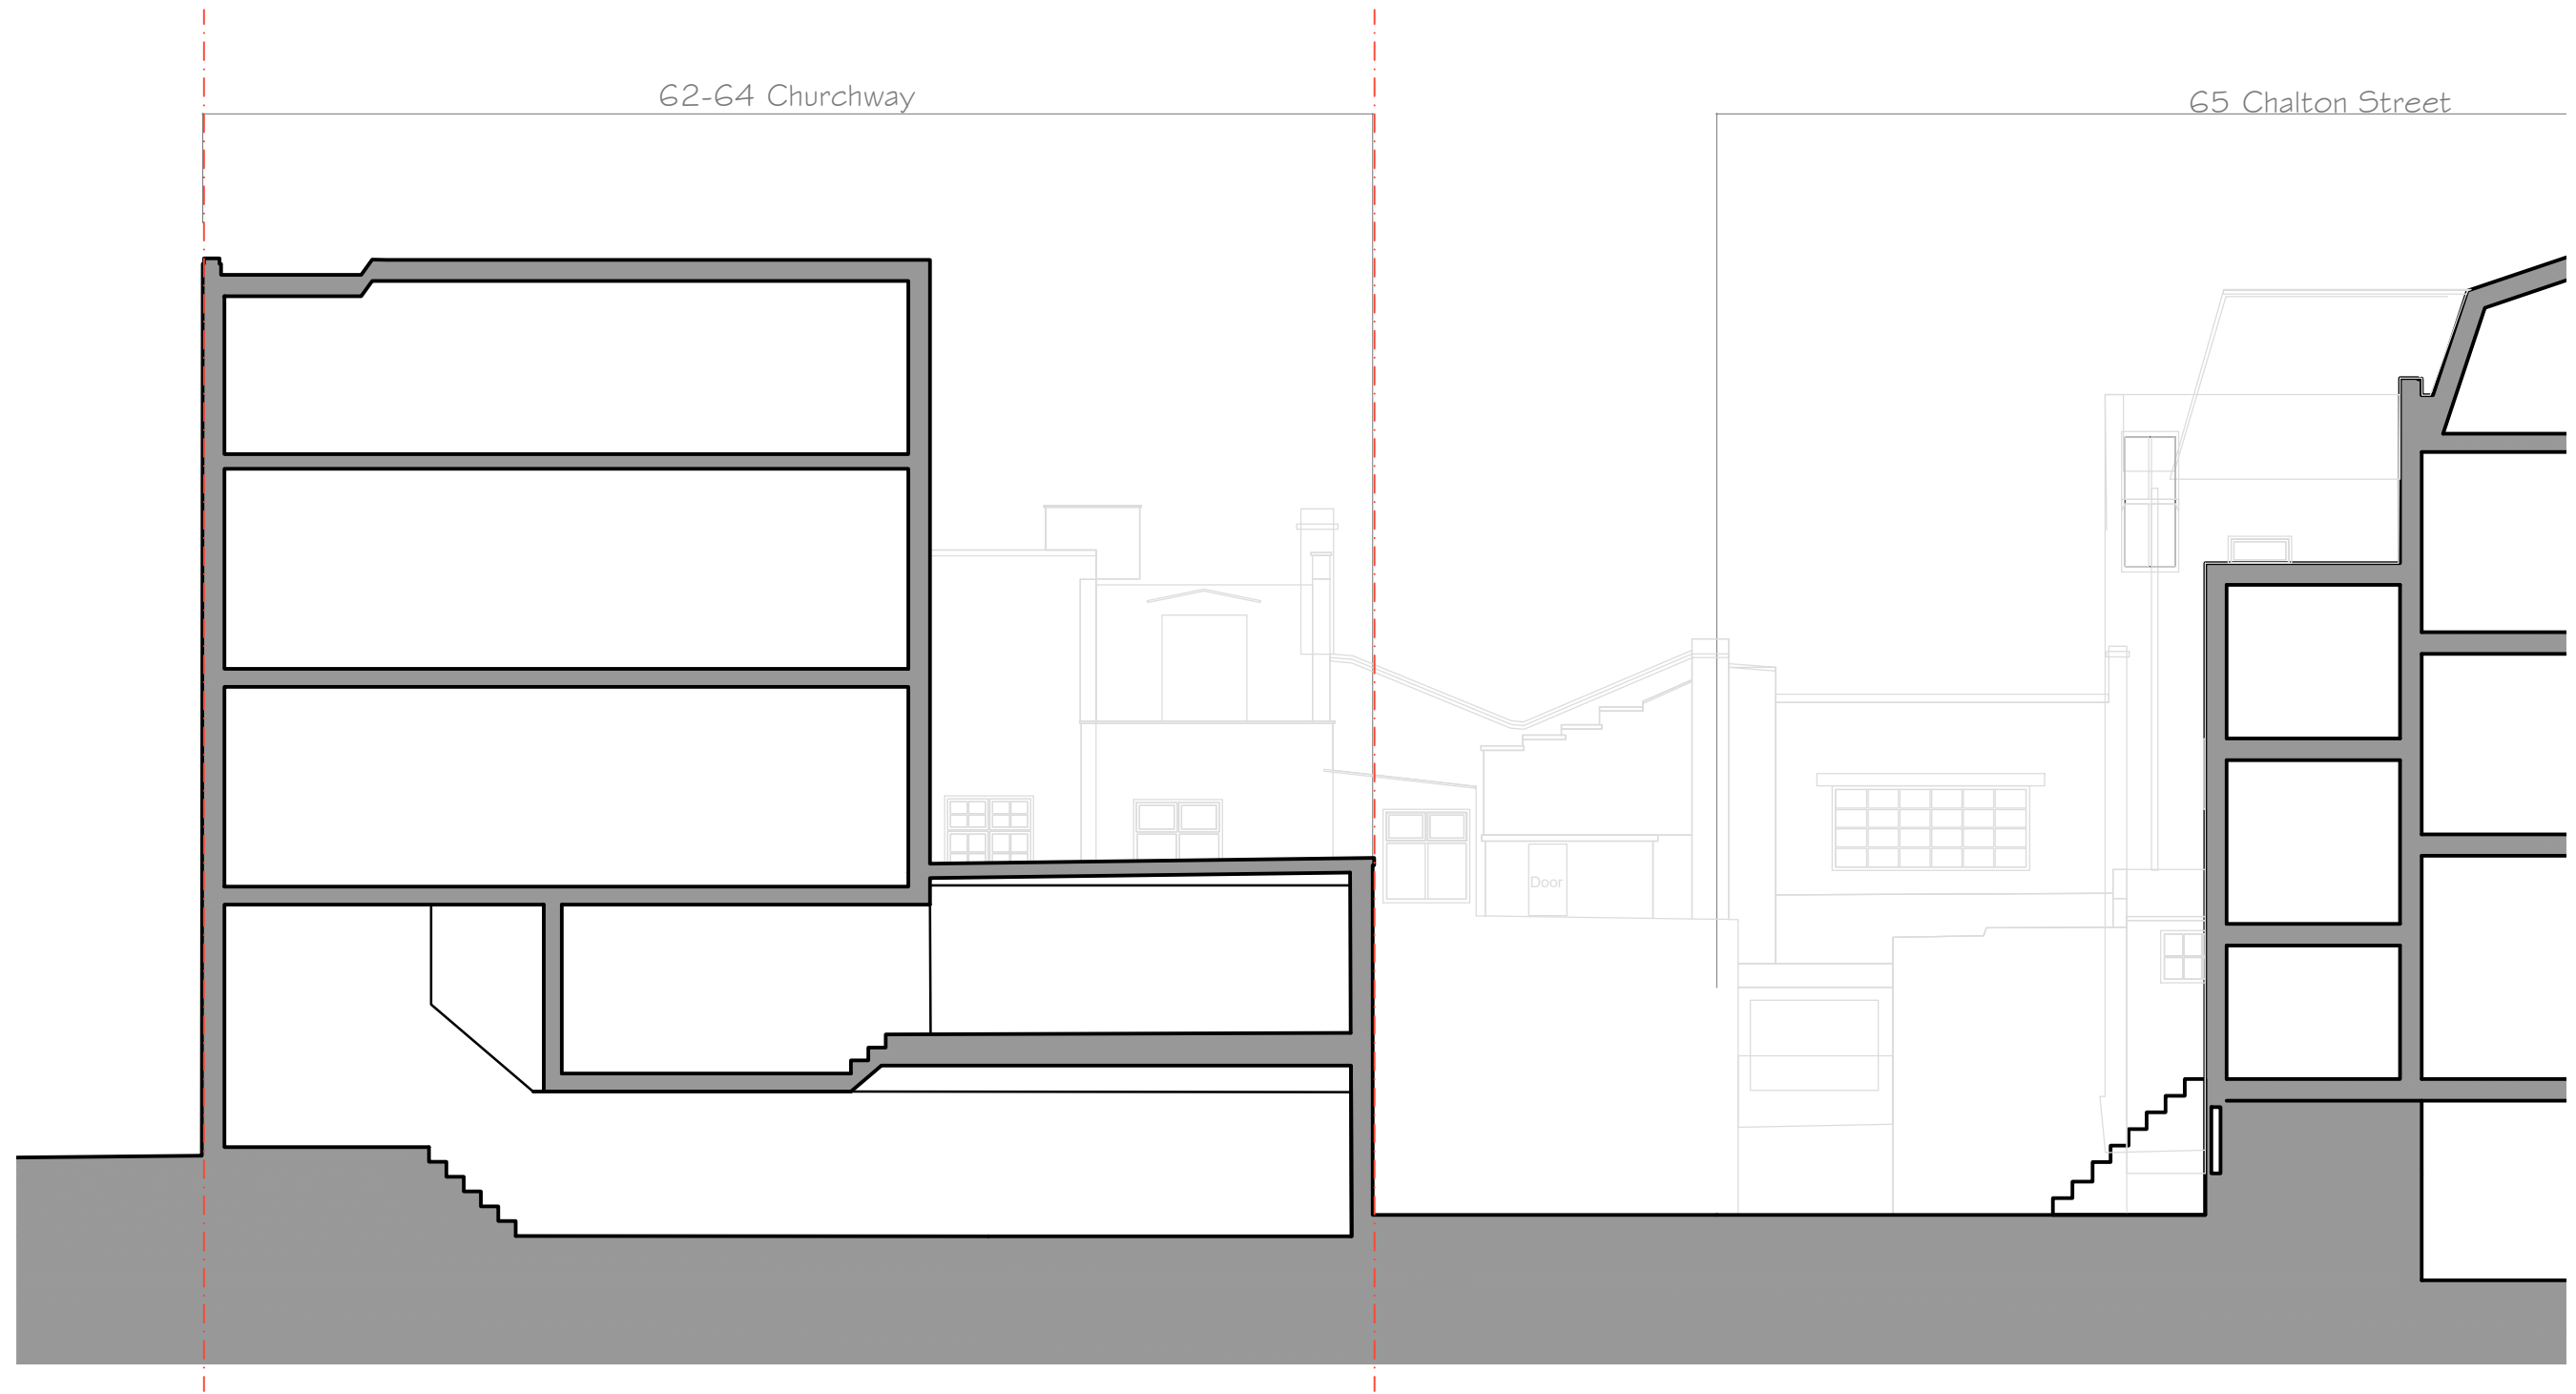

| No | Revision / Issue | Date |
|----|------------------|------|
| -  | -                | -    |

Site :  
62-64 Churchway  
London  
NW1 1LT

Project / Drawing Title :  
Change of Use from Commercial  
(Use Class E) to 2 Flats  
Existing Long Section


Client :  
Patel  
62-64 Churchway  
London  
NW1 1LT

Do not scale from this drawing. The information may be suitable for discussion purposes and for obtaining Planning Approval Only. This drawing is NOT for construction purposes and should not be relied upon for any other works. This drawing is copyright and may not be copied or altered in any way except by way of written permission from the designers.

Copyright 2020 - 2023


LONG SECTION

1:100 @ A3

 

|                                  |                   |
|----------------------------------|-------------------|
| Project Ref No :<br>ABP-G2CWE-01 | Sheet No :<br>P-6 |
| Date :<br>14 July 2023           | Drawn By :<br>DS  |
| Scale :<br>1:100 @ A-3           |                   |

GENERAL NOTES:

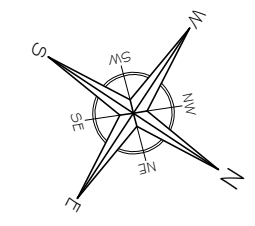

| No | Revision / Issue | Date |
|----|------------------|------|
| -  | -                | -    |

Site :  
62-64 Churchway  
London  
NW1 1LT


Project / Drawing Title :  
Change of Use from Commercial  
(Use Class E) to 2 Flats  
Proposed Floor Plans

Client :  
Patel  
62-64 Churchway  
London  
NW1 1LT


Do not scale from the drawing. The information may be suitable for discussion purposes and for obtaining Planning Approval Only. This drawing is NOT for construction purposes and should not be relied upon for any other works. This drawing is copyright and may not be copied or altered in any way except by way of written permission from the designers.

Copyright 2020 - 2023


|                                  |                   |
|----------------------------------|-------------------|
| Project Ref No :<br>ABP-G2CWE-01 | Sheet No :<br>P-7 |
| Date :<br>14 July 2023           | Drawn By :<br>DS  |
| Scale :<br>1 : 100 @ A-3         |                   |

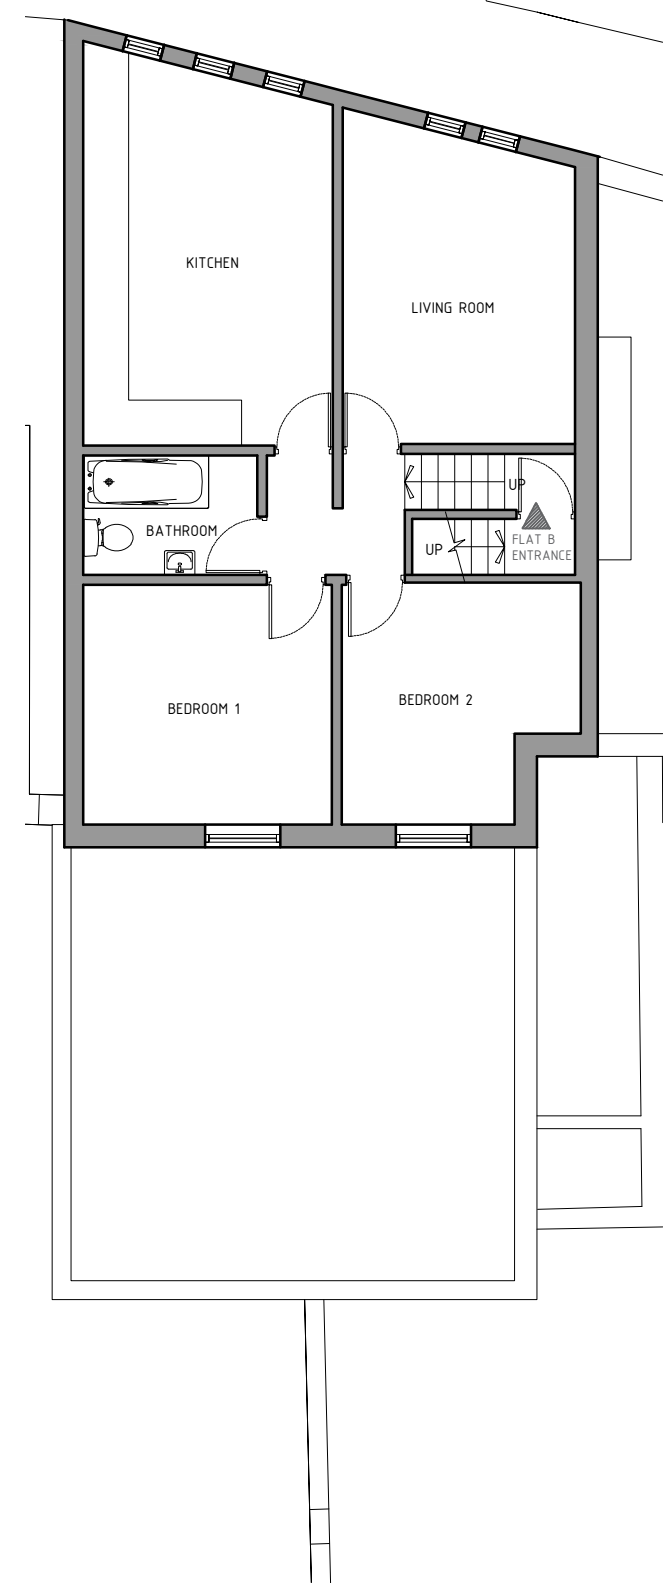


SECOND FLOOR PLAN (unchanged)  
1:100 @ A3

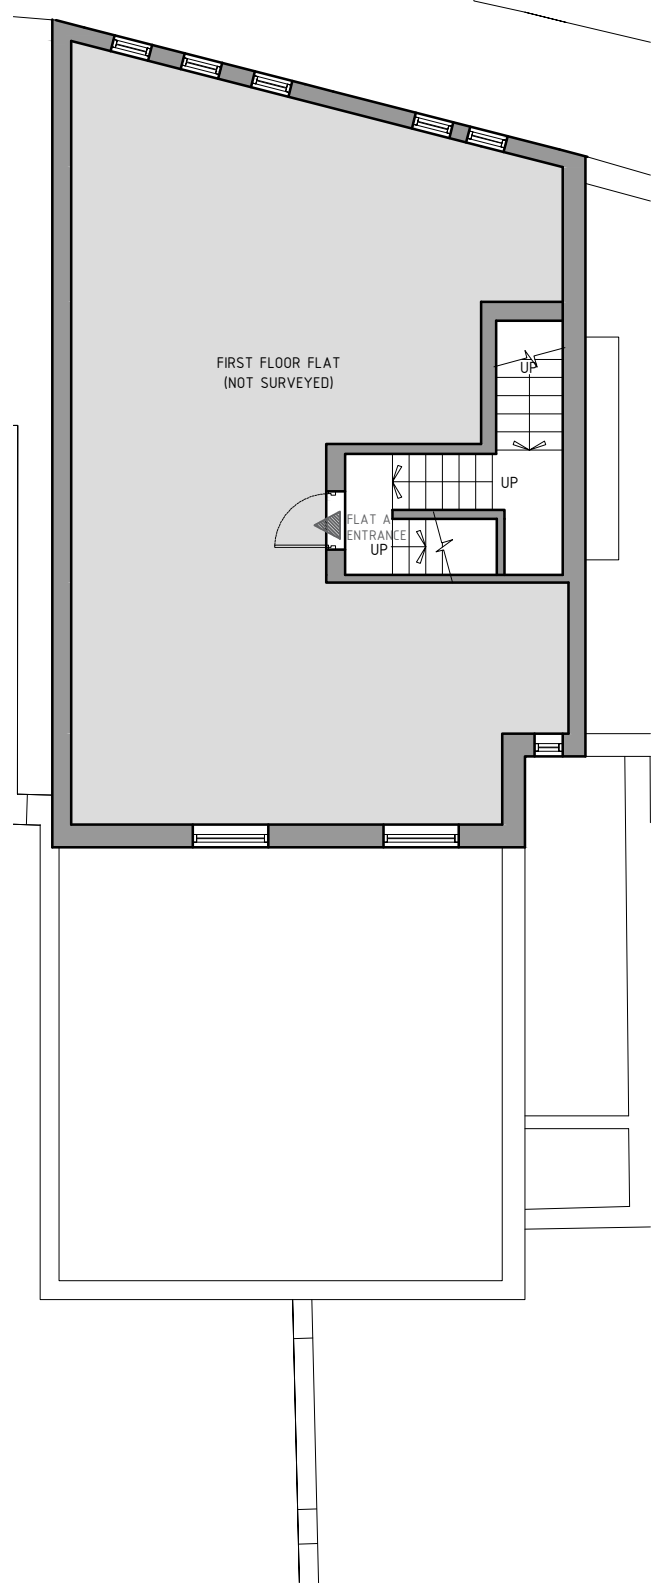

FIRST FLOOR PLAN (unchanged)  
1:100 @ A3

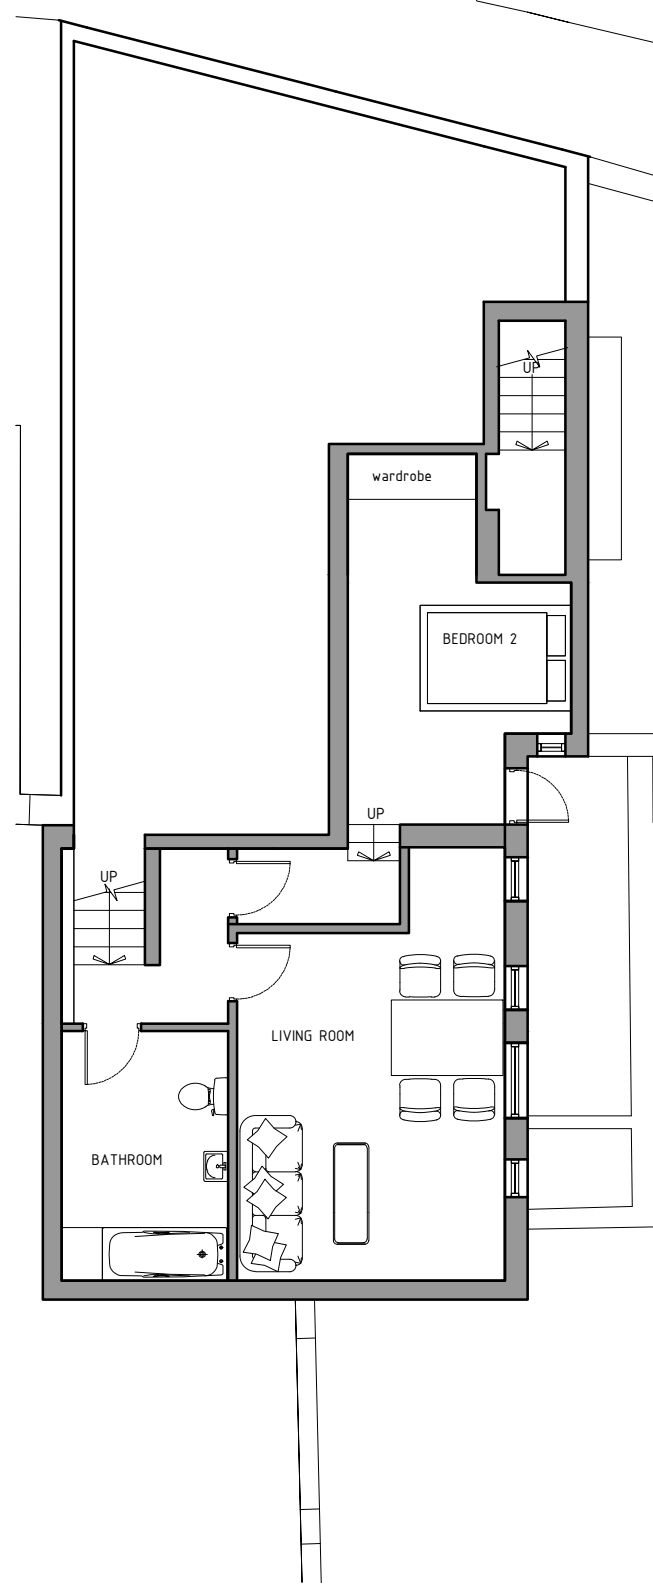

UPPER GROUND FLOOR PLAN  
1:100 @ A3

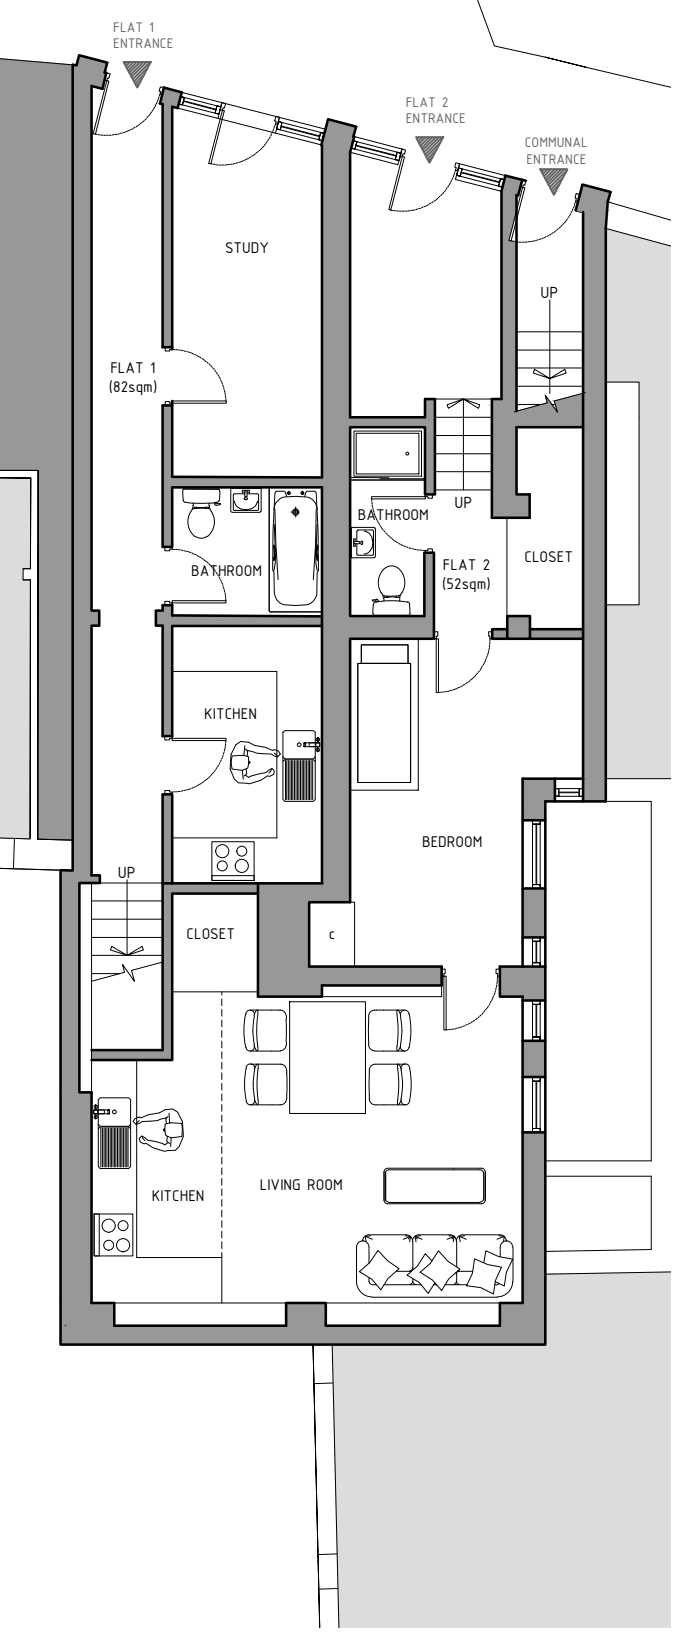

LOWER GROUND FLOOR PLAN  
1:100 @ A3