






1 Existing North Elevation (Street)

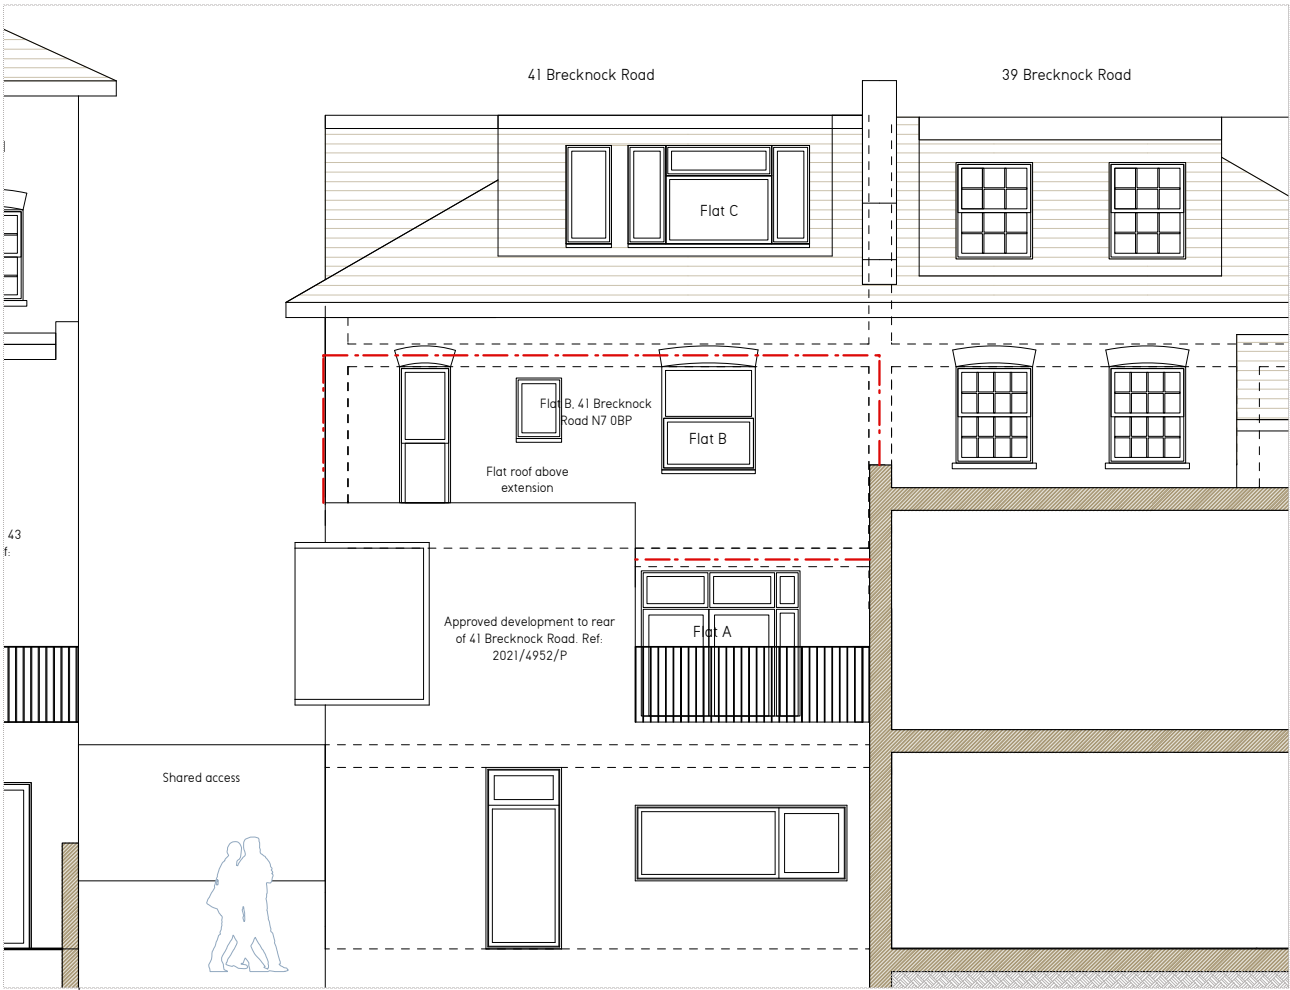

2 Existing South Elevation (Rear)

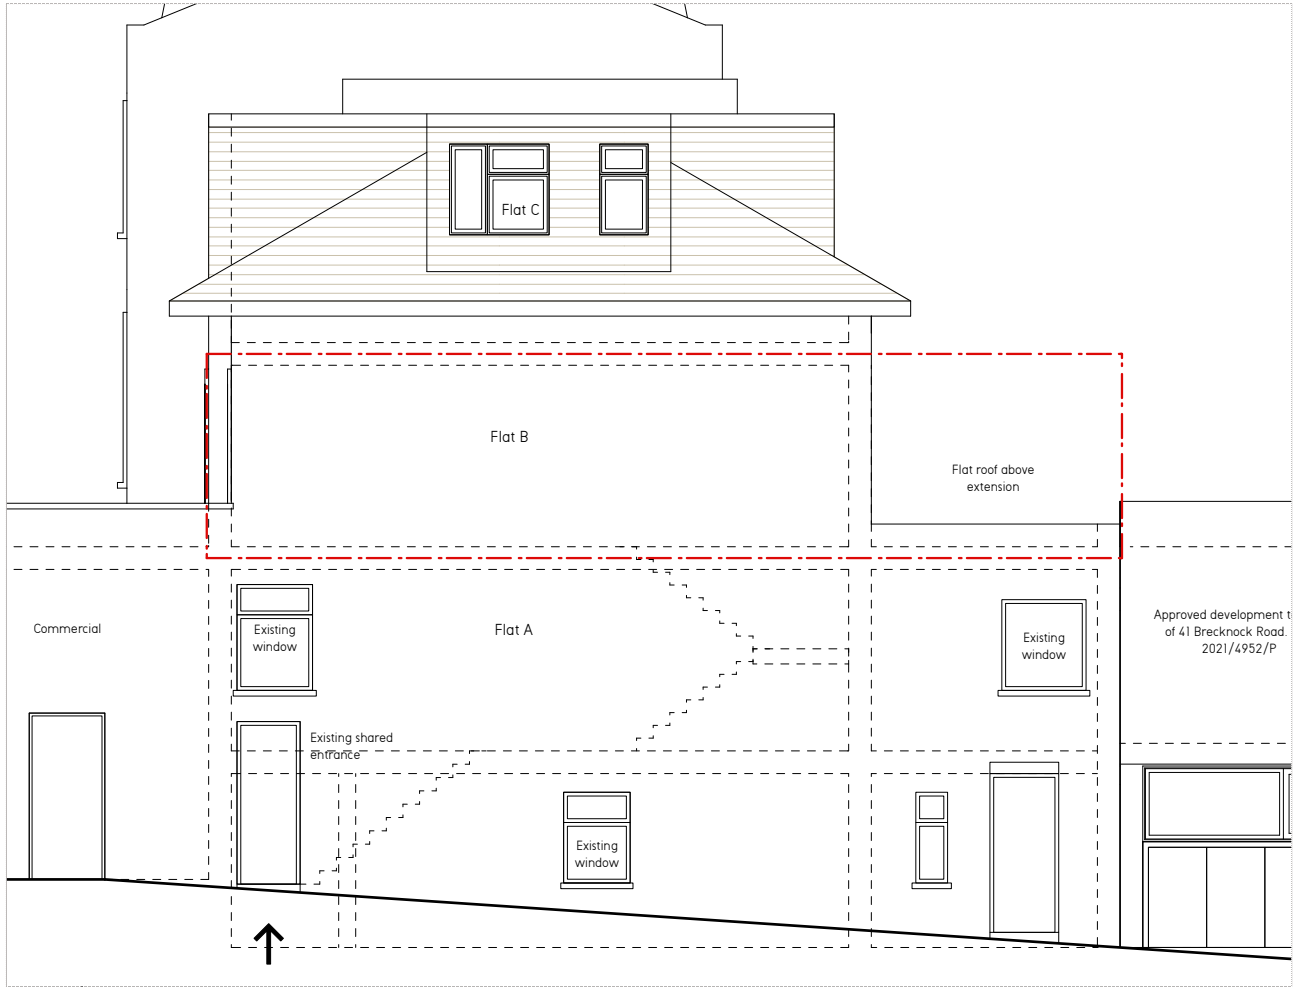

3 Existing West Elevation

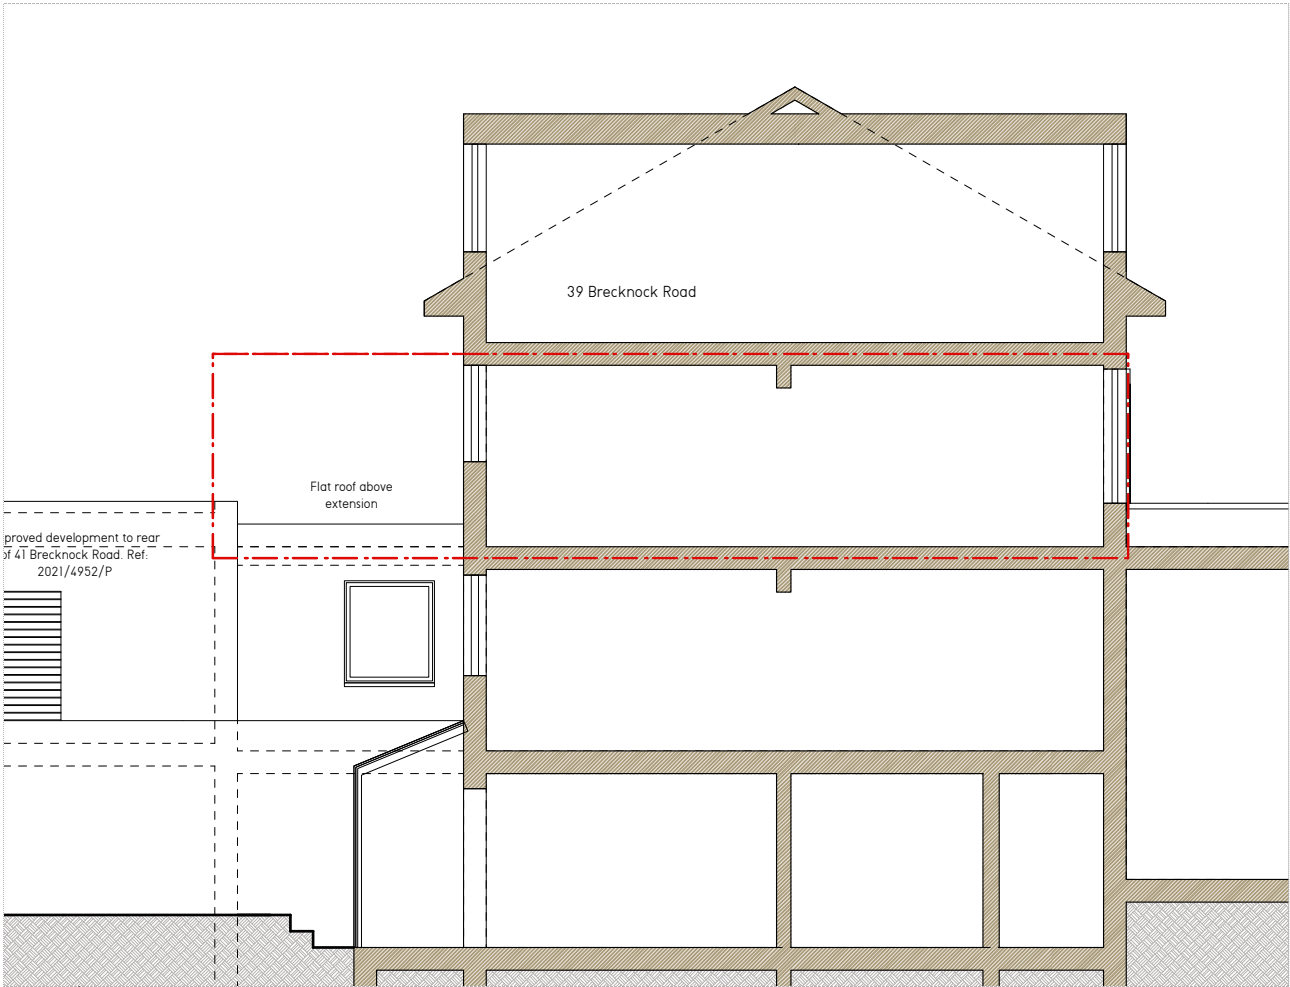

4 Existing East Elevation

PLANNING

Notes

Dimensions are to be verified on site prior to construction.



Revisions	
YY.MM.DD	Description

Craig More | Architect

MORE design Ltd 020 7281 7985
2 Lambton Mews mail@moredesign.co
London N19 3DR www.moredesign.co

Flat B, 41 Brecknock Road N7 0BT

Existing Elevations

Scale 1:100
Date 23.04
Drawing Number 020