


PLANNING

Notes

Dimensions are to be verified on site prior to construction.

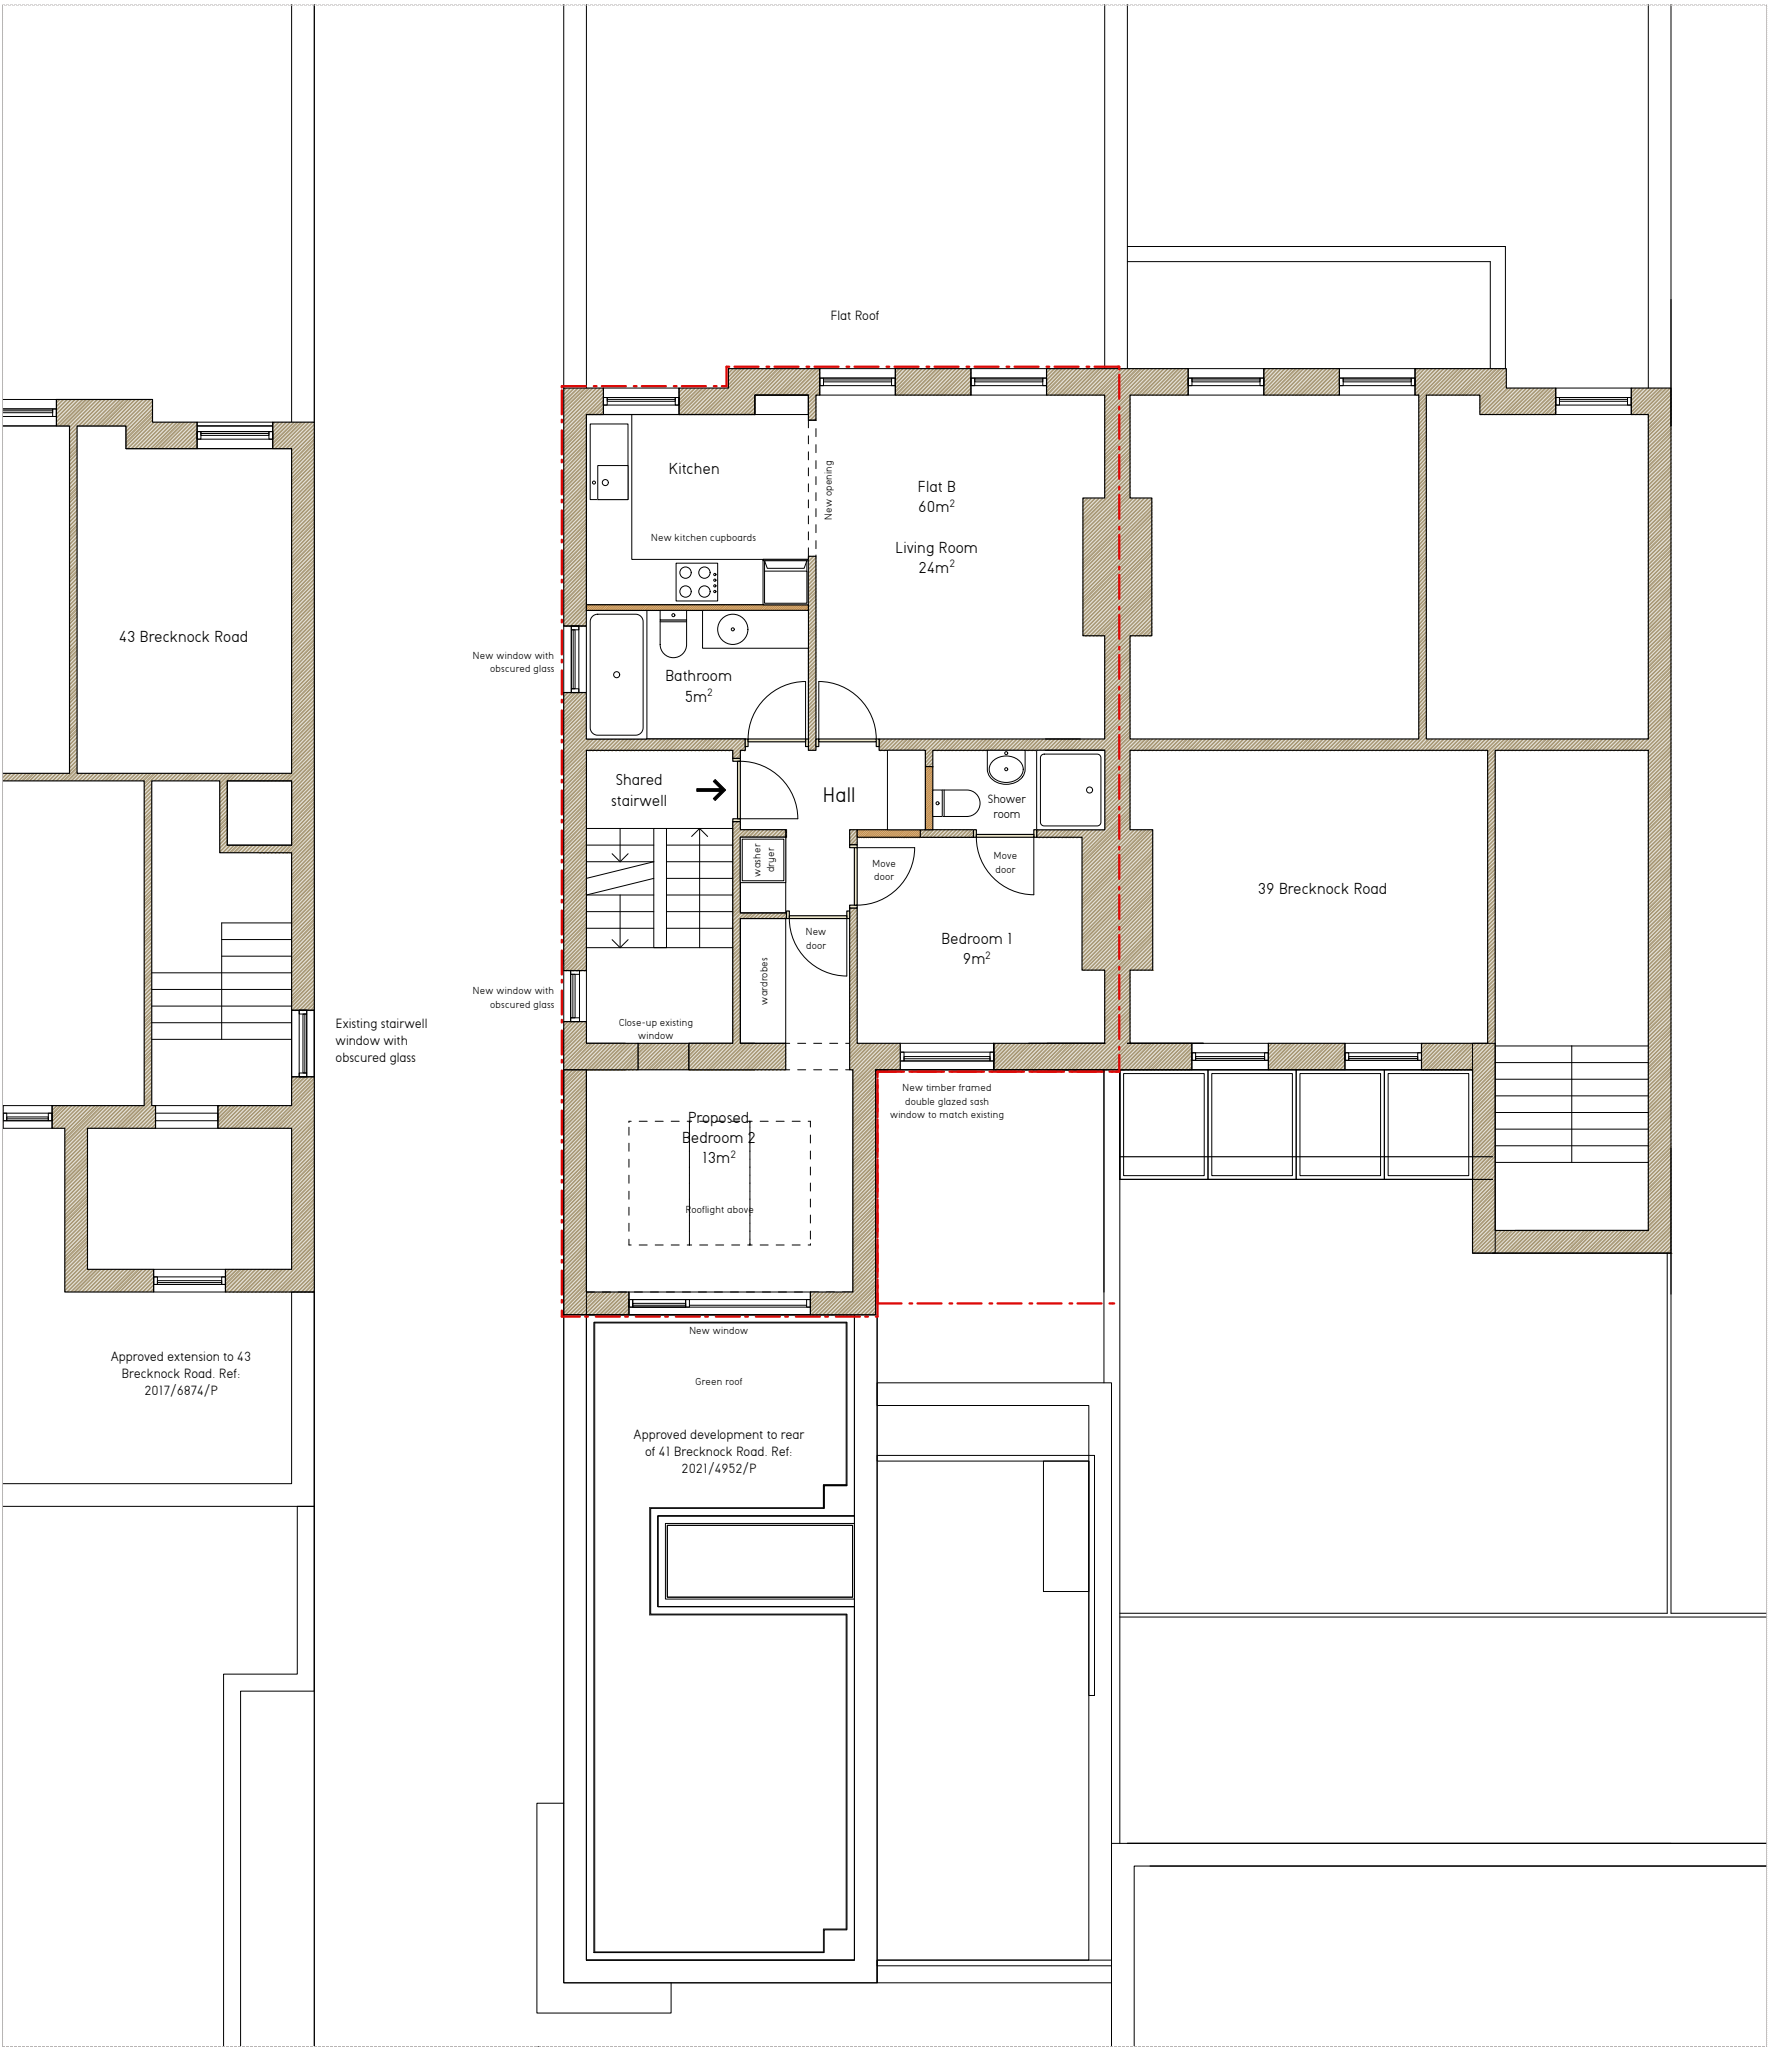

1 Proposed First Floor Plan



Revisions

YY.MM.DD - Description

Craig More | Architect

MORE design Ltd 020 7281 7985
2 Lambton Mews mail@moredesign.co
London N19 3DR www.moredesign.co

Flat B, 41 Brecknock Road N7 0BT

Proposed Plan

Scale 1:100
Date 23.04
Drawing Number 100