

# PROPOSED DRAWINGS

## Planning Conditions 3D - Mouldings and Cornices

14 Grove Terrace

### Description of Works

Date	Rev	Description
A	20.07.23	For Planning

### Comments

Note  
Although O.S. Coordinates may be shown on this plan the grid is to be treated as arbitrary. No scale factor has been applied to the survey therefore the any coordinates shown are not true O.S. Coordinates.  
All dimensions to be checked on site


### Key



Cornice 01




Cornice 02

 


Cornice 03




Cornice 04

 

Existing cornice  
restored

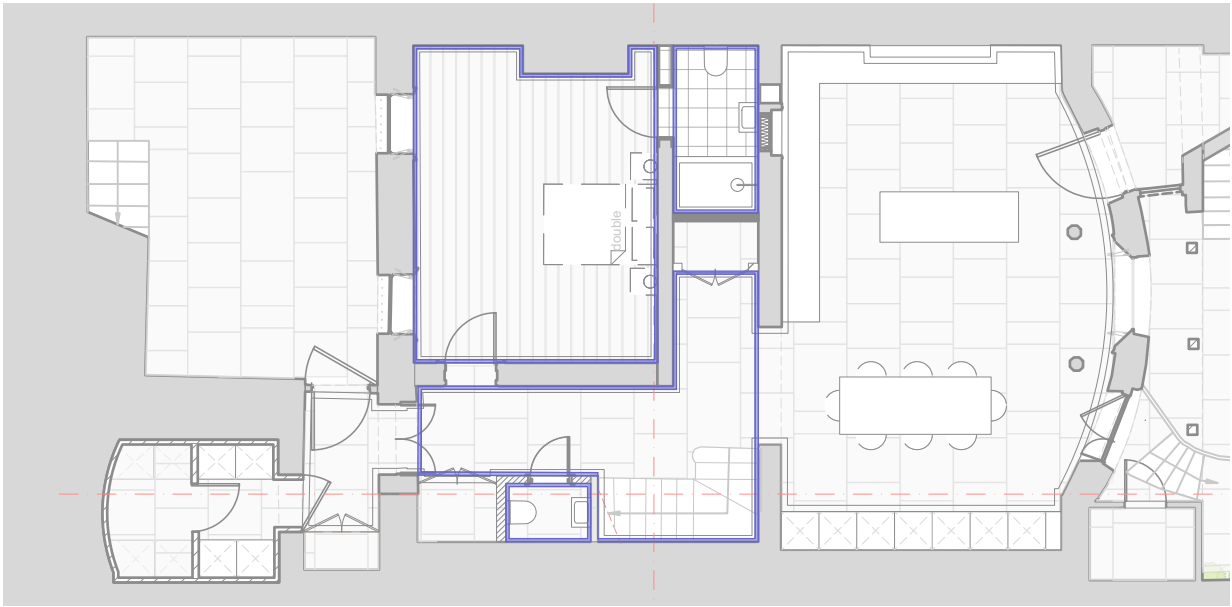

1 Proposed Lower Ground Floor Plan  
605 Scale NTS@A3

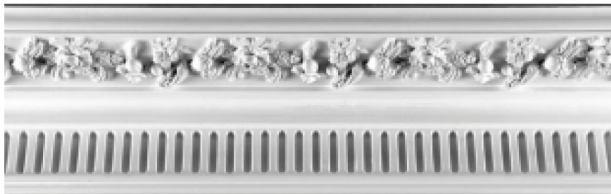

Cornice 01 - Decorative Cornice **LR345** for Ground Floor Living Room  
Source: <http://www.lockerandriley.com/>




Cornice 02 - Decorative Cornice **LR312** for First Floor Hallway  
Source: <http://www.lockerandriley.com/>




Cornice 03 - Decorative Cornice **LR35** for Second Floor Bedrooms & Hallway  
Source: <http://www.lockerandriley.com/>




Cornice 04 - Plain Cornice **LR03** for Basement Hallway, Bedroom & All Wet Rooms  
Source: <http://www.lockerandriley.com/>

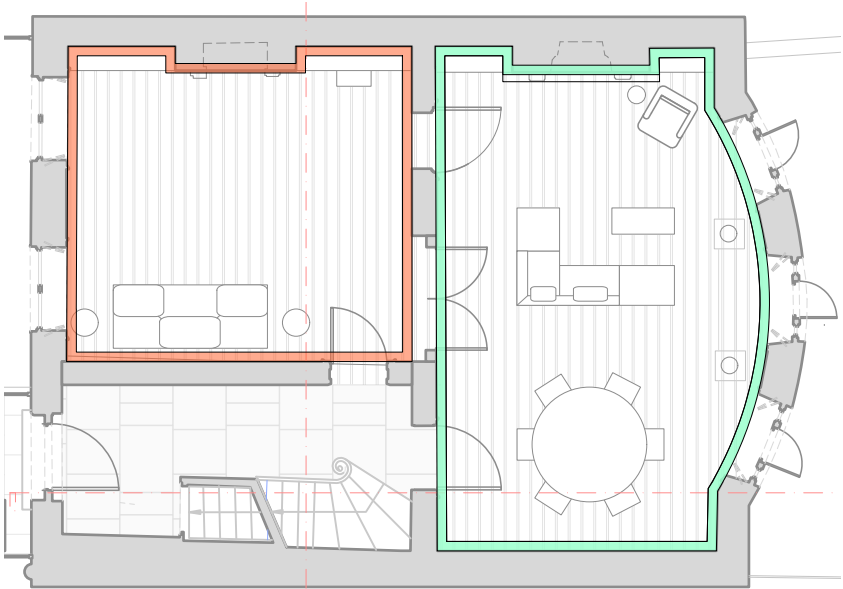

2 Proposed Ground Floor Plan  
605 NTS@A3

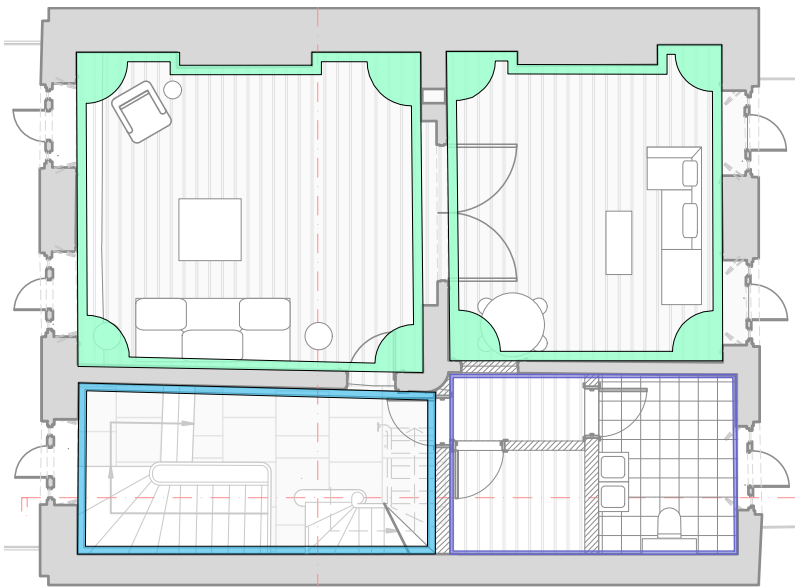

3 Proposed First Floor Plan  
605 NTS@A3

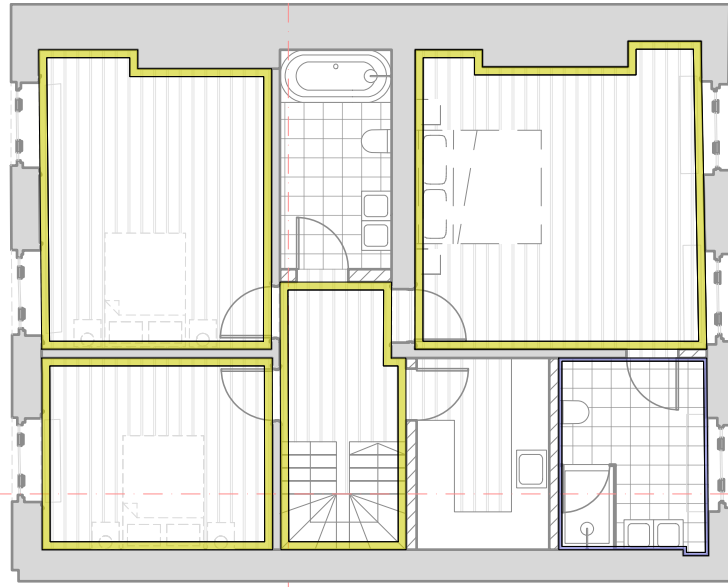

4 Proposed Second Floor Plan  
605 NTS@A3

Drawing No  
2124-DR-05-605

Title  
Planning Condition 3d  
Proposed Corncoring

Scale  
NTS@A3

Drawn by  
CB

Checked by  
GR

**rt** Roberts & Treguer

The Green Clerkenwell  
29 Clerkenwell Green  
London EC1R 0DU

+44 (0) 208 0655489  
gareth@robertsandtreguer.co.uk  
www.robertsandtreguer.co.uk