




Item 09 - Appendix

Drawing - 4608-07-PR-204-A - as approved

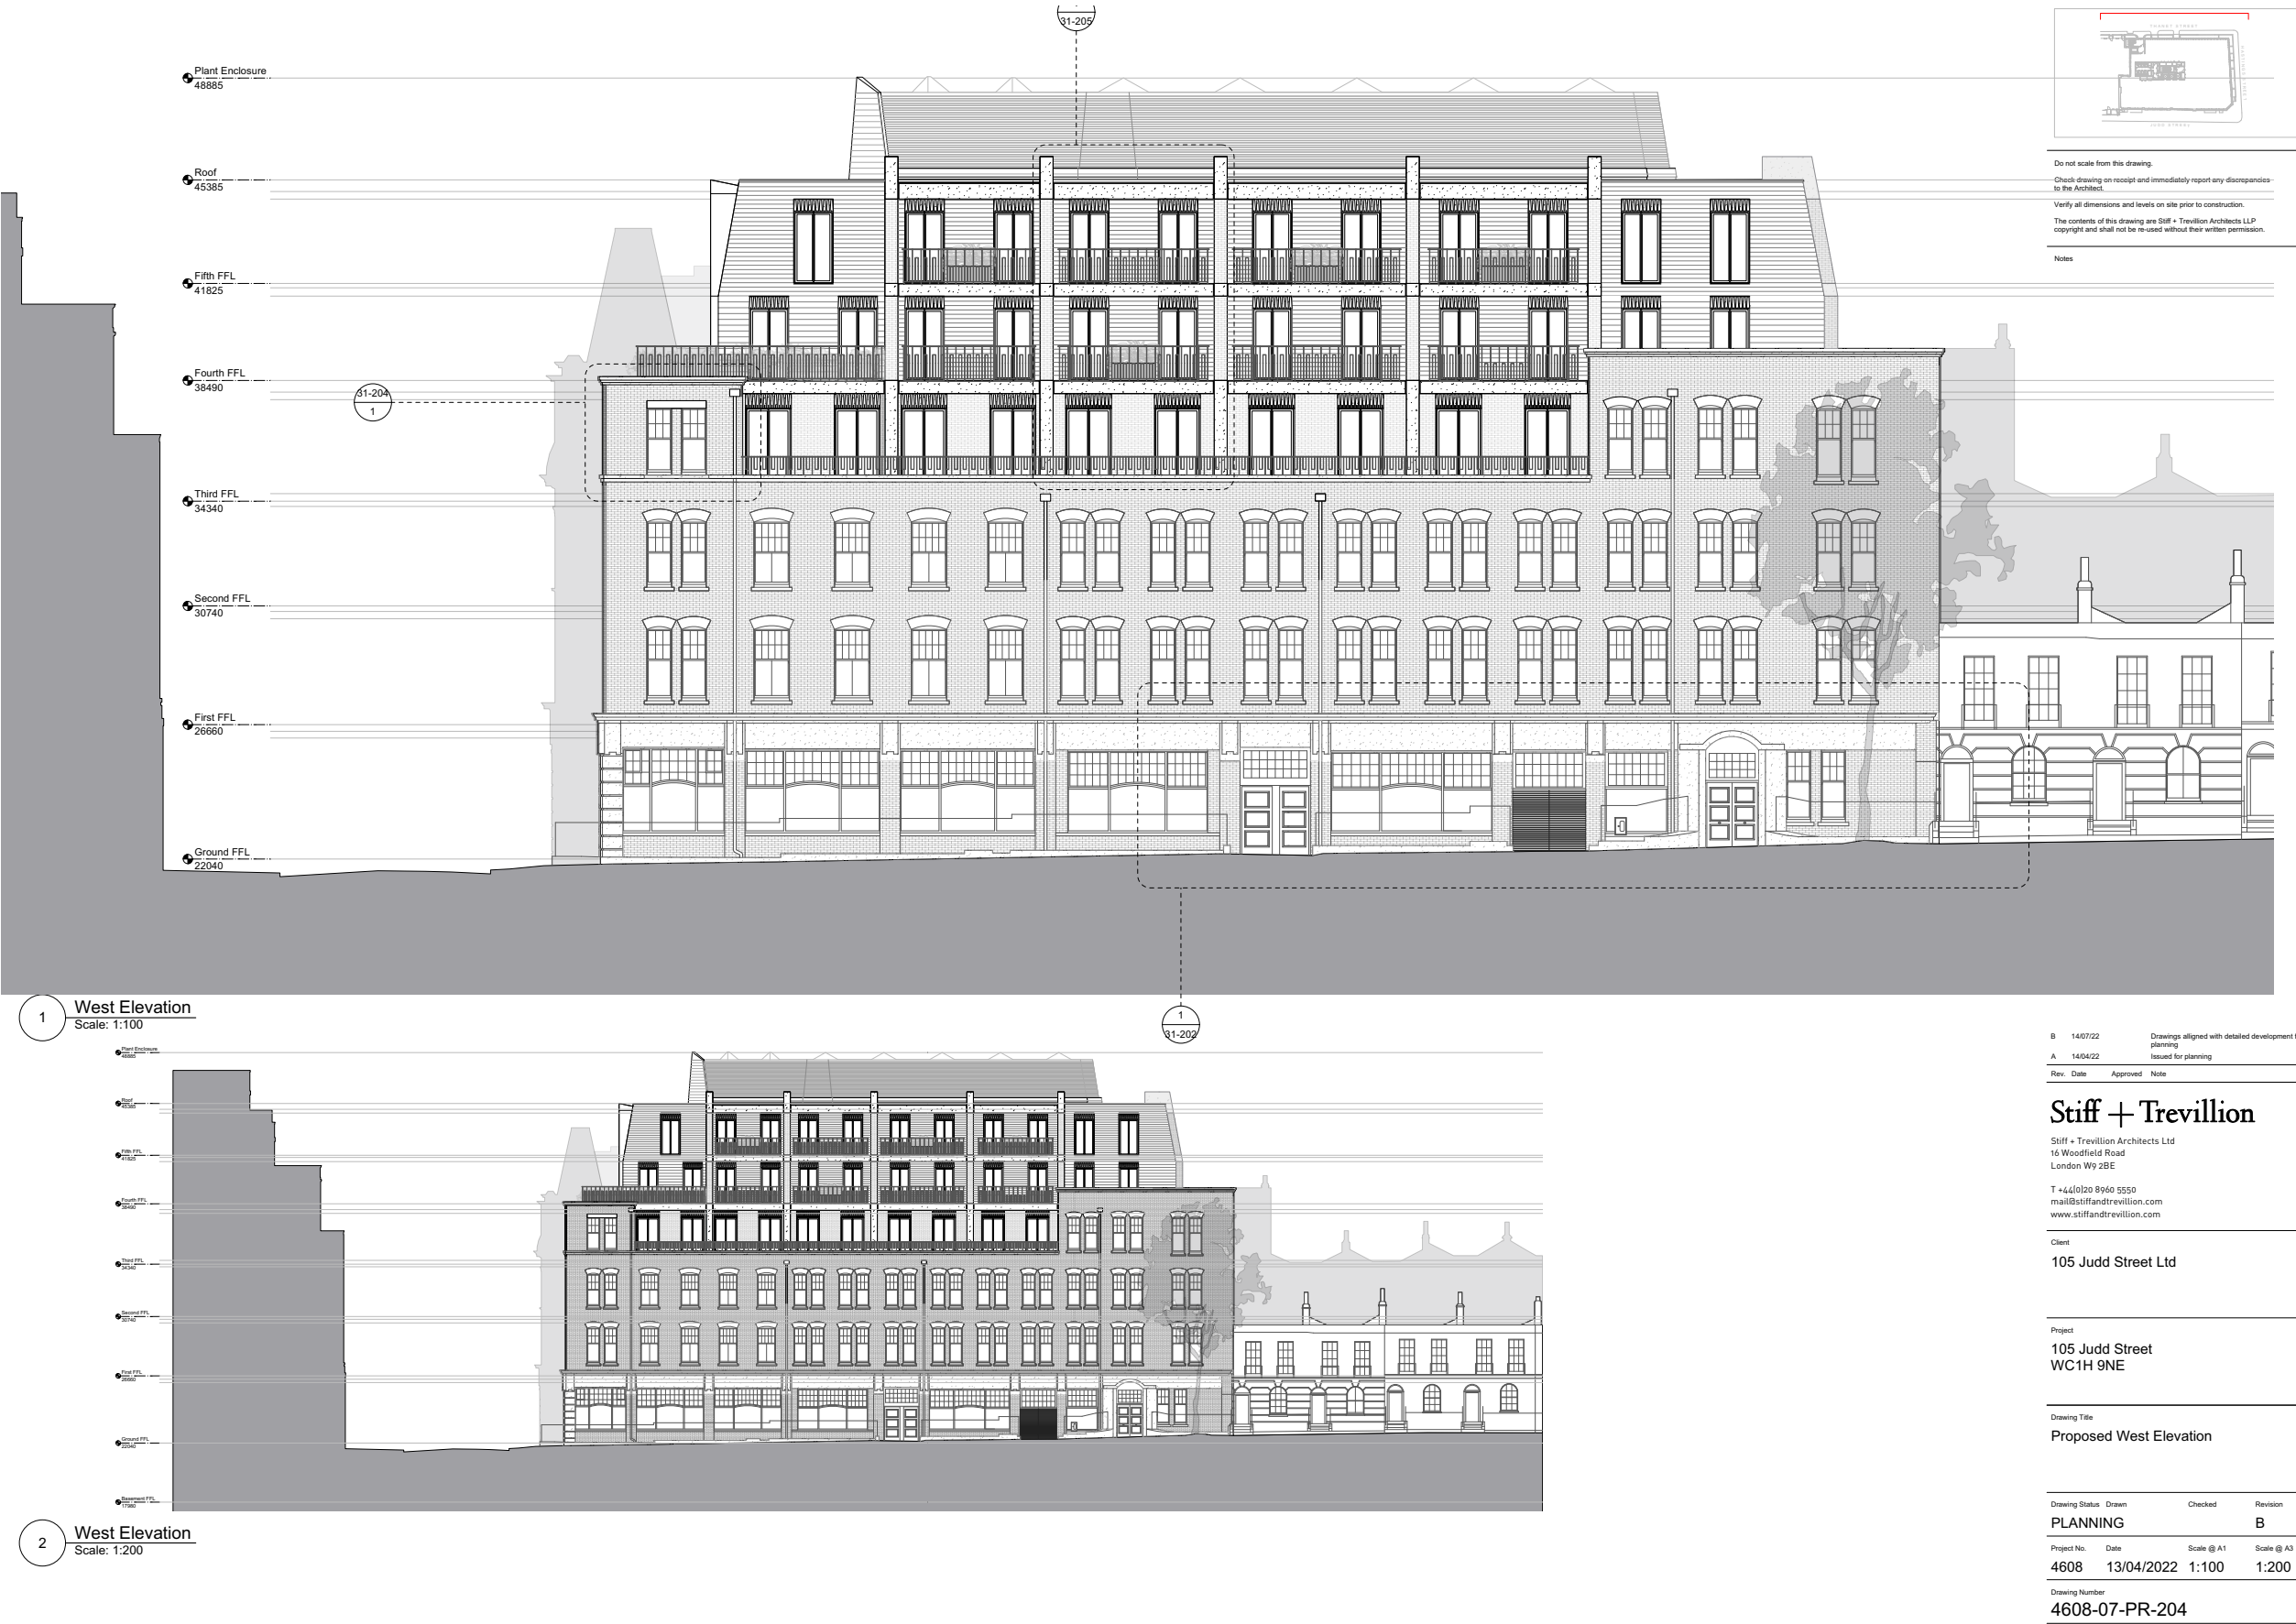

Item 09 - Appendix

Drawing - 4608-07-PR-204-B - as proposed

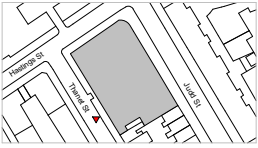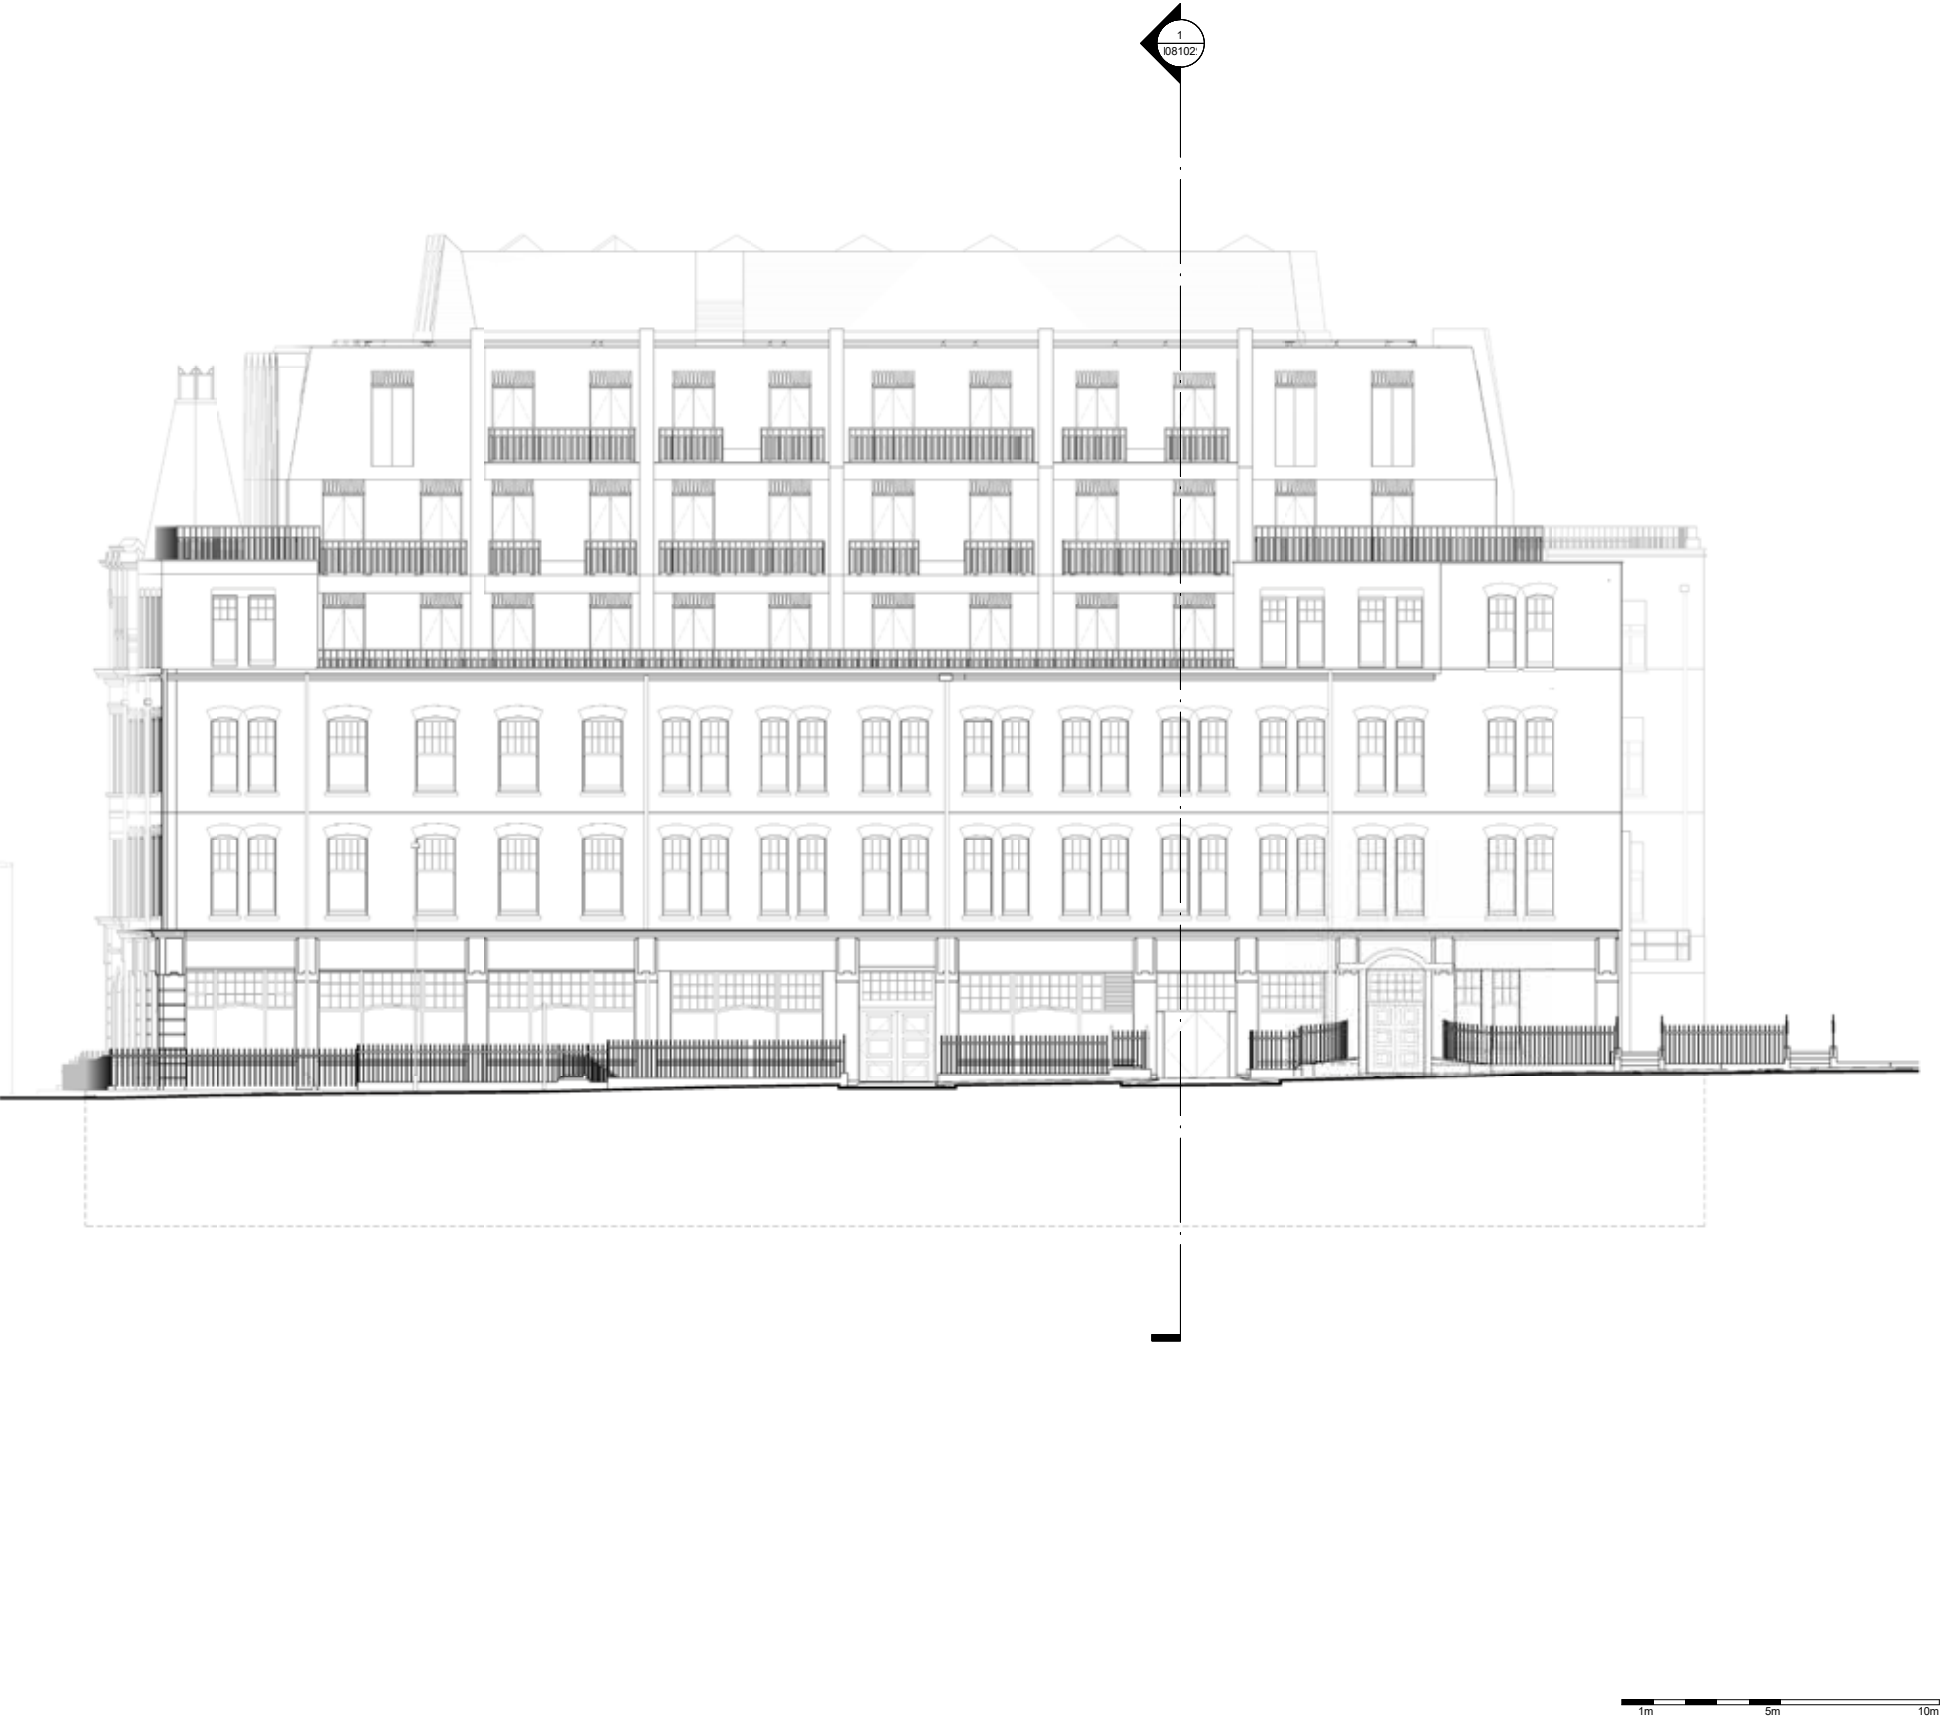

Do not scale from this drawing.
Check drawing on receipt and immediately report any discrepancies to the Architect.
Verify all dimensions and levels on site prior to construction.
The contents of this drawing are Stiff + Trevillion Architects Ltd.
Copyright and shall not be re-used without their written permission.

Notes:

C	30/06/23	Drawing updated for Planning
B	12/07/22	Drawings aligned with detailed development for planning
A	14/04/22	Issued for planning

Rev	Date	Description
-----	------	-------------

Stiff + Trevillion

Stiff + Trevillion Architects Ltd
16 Woodfield Road
London W9 2BE

T +44(0)20 8960 5550
mail@stiffandtrevillion.com
www.stiffandtrevillion.com

Client
105 Judd Street Ltd

Project
Judd Street

Drawing Title
Proposed West Elevation

Drawing Status
FOR PLANNING

Suitability Code	Drawn	Checked	Revision
------------------	-------	---------	----------

S2	CF	AB	C
----	----	----	---

ST Project No.	Date	Scale @ A1
----------------	------	------------


4608	13/04/22	1 : 100
------	----------	---------

Project Code	Orig.	Zone	Level	Type	Role	Number
--------------	-------	------	-------	------	------	--------

4608-07-PR-204

Item 09 - Appendix

Drawing - 4608-07-PR-210 - New Drawing - as proposed

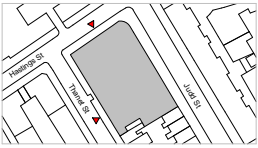


Do not scale from this drawing.
Check drawing on receipt and immediately report any discrepancies to the Architect.
Verify all dimensions and levels on site prior to construction.
The contents of this drawing are Stiff + Trevillion Architects Ltd. Copyright and shall not be re-used without their written permission.

Notes:



1 Lower Ground North Elevation
PR210 1 : 100

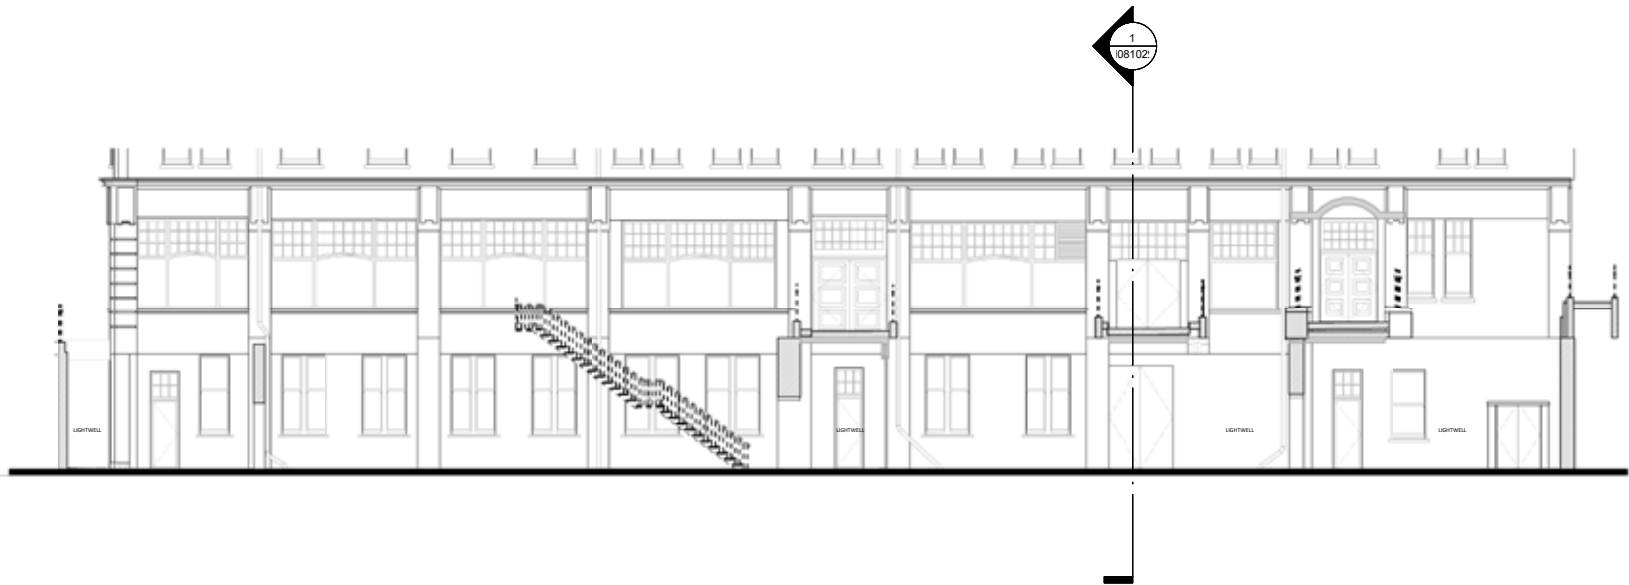


2 Lower Ground West Elevation
PR210 1 : 100

Rev	Date	Description				
Stiff + Trevillion						
Stiff + Trevillion Architects Ltd 16 Woodfield Road London W9 2BE T +44(0)20 8960 5550 mail@stiffandtrevillion.com www.stiffandtrevillion.com						
Client						
105 Judd Street Ltd						
Project						
Judd Street						
Drawing Title						
Proposed Lower Ground Elevations						
Drawing Status						
FOR PLANNING						
Suitability Code	Drawn	Checked	Revision			
S2	CF	AB				
ST Project No.	Date	Scale @ A1				
4608	30/06/23	1 : 100				
Project Code	Orig	Zone	Level	Type	Role	Number
4608-07-PR-210						


Item 09 - Appendix

Drawing - 4608-07-PR-211 - New Drawing - as proposed

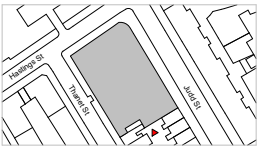

Do not scale from this drawing.
Check drawing on receipt and immediately report any discrepancies to the Architect.
Verify all dimensions and levels on site prior to construction.
The contents of this drawing are Stiff + Trevillion Architects Ltd.
Copyright and shall not be re-used without their written permission.


Notes:

 


1 Southern Lightwell East Facade
PR211 1 : 100



2 South lightwell SouthElevation
PR211 1 : 100

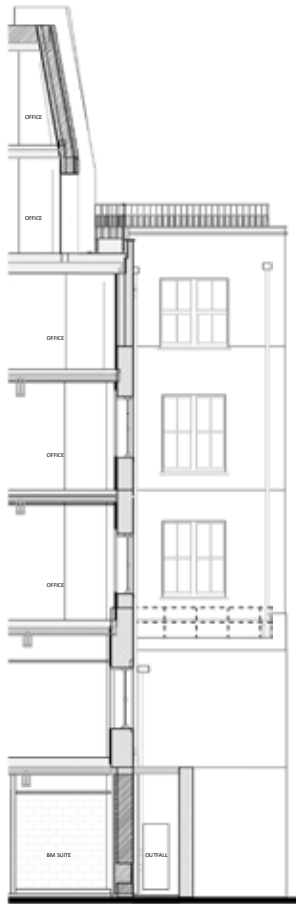

3 Southern Lightwell West Facade
PR211 1 : 100

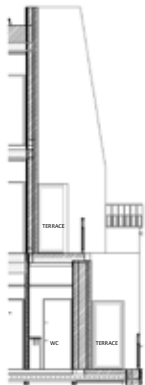


4 Southern Lightwell West Facade
PR211 1 : 100


Rev	Date	Description				
Stiff + Trevillion						
Stiff + Trevillion Architects Ltd 16 Woodfield Road London W9 2BE T +44(0)20 8960 5550 mail@stiffandtrevillion.com www.stiffandtrevillion.com						
Client						
105 Judd Street Ltd						
Project						
Judd Street						
Drawing Title						
Proposed Southern Lightwell Elevations						
Drawing Status						
FOR PLANNING						
Suitability Code	Drawn	Checked	Revision			
S2	CF	AB				
ST Project No.	Date	Scale @ A1				
4608	30/06/23	1 : 100				
Project Code	Orig	Zone	Level	Type	Role	Number
4608-07-PR-211						

Item 09 - Appendix

Drawing - 4608-07-PR-301-A - as approved

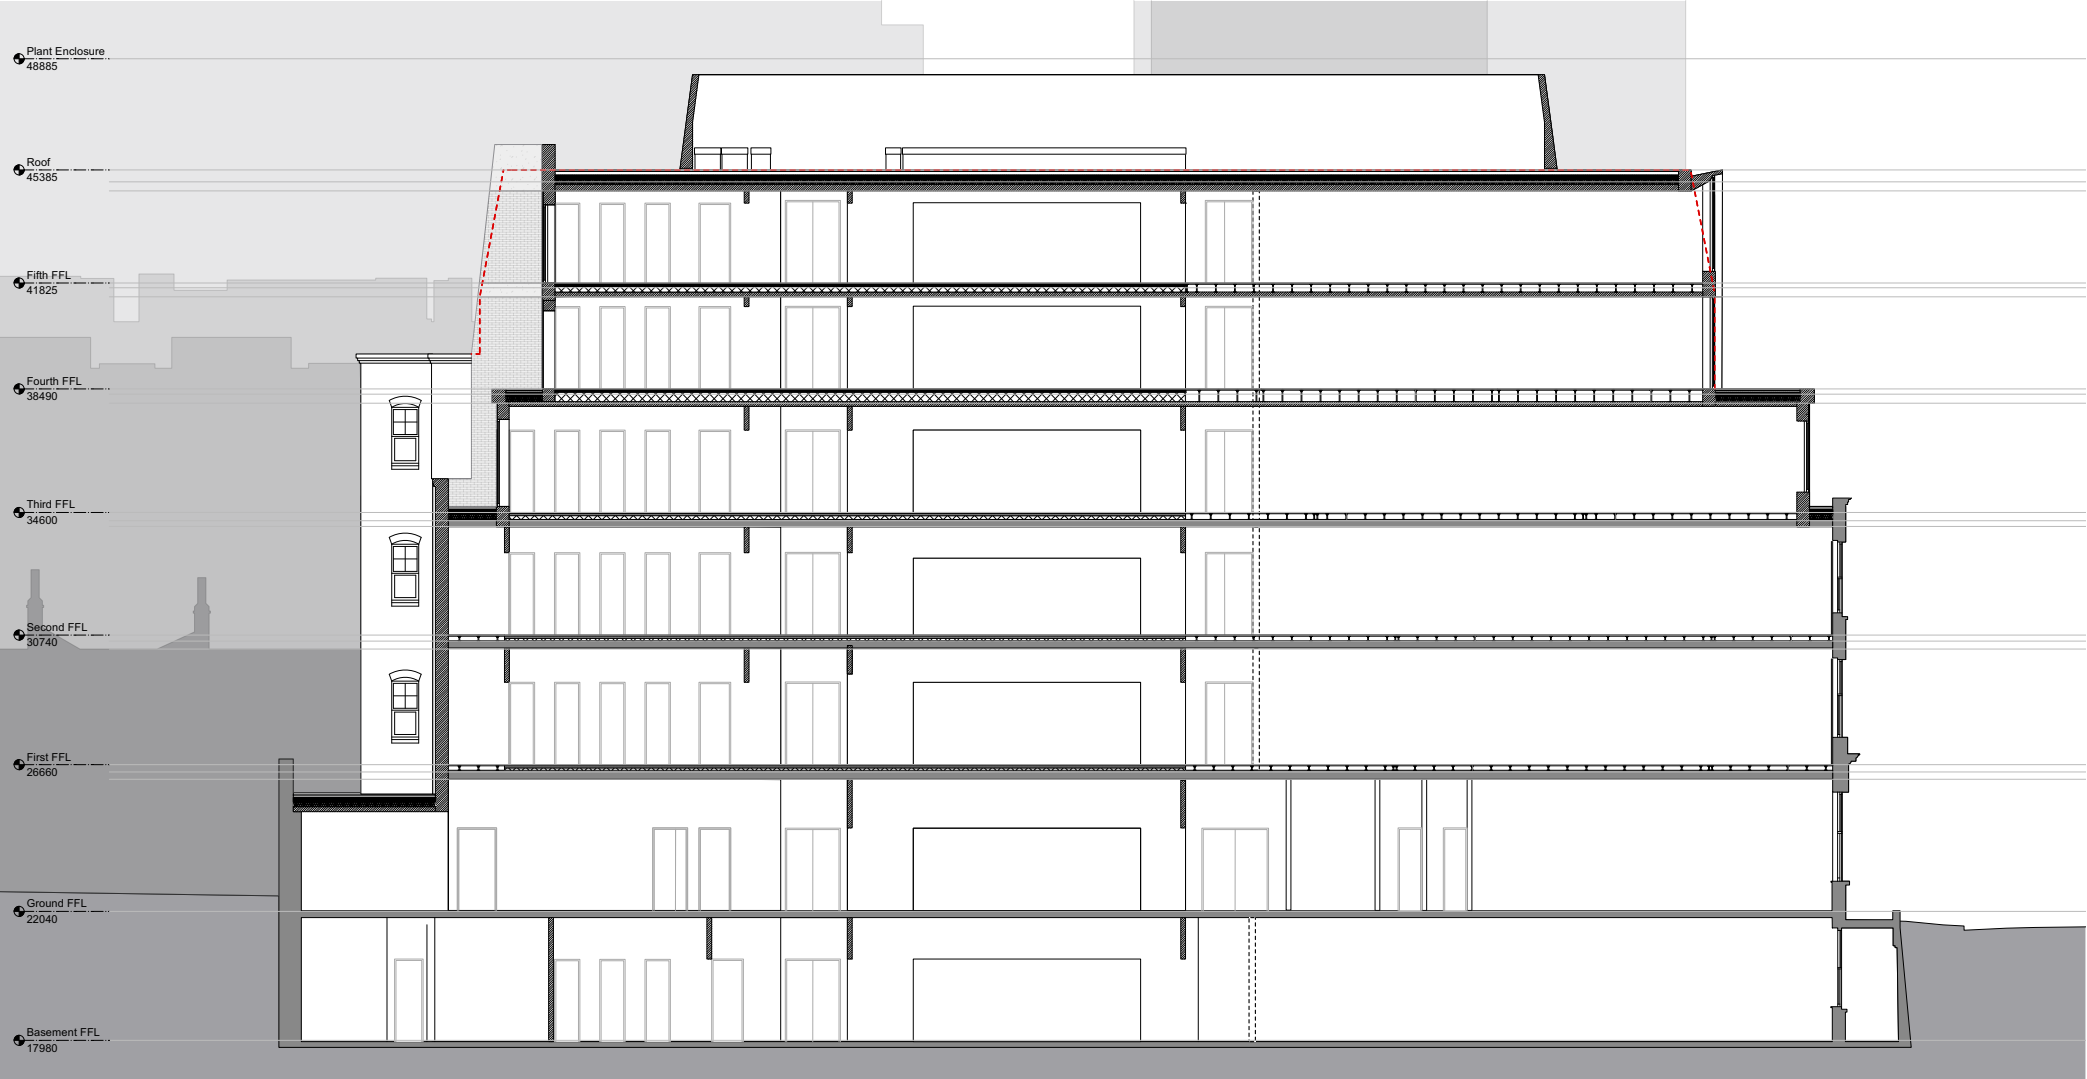


1 SECTION AA
SCALE 1:200 @ A3

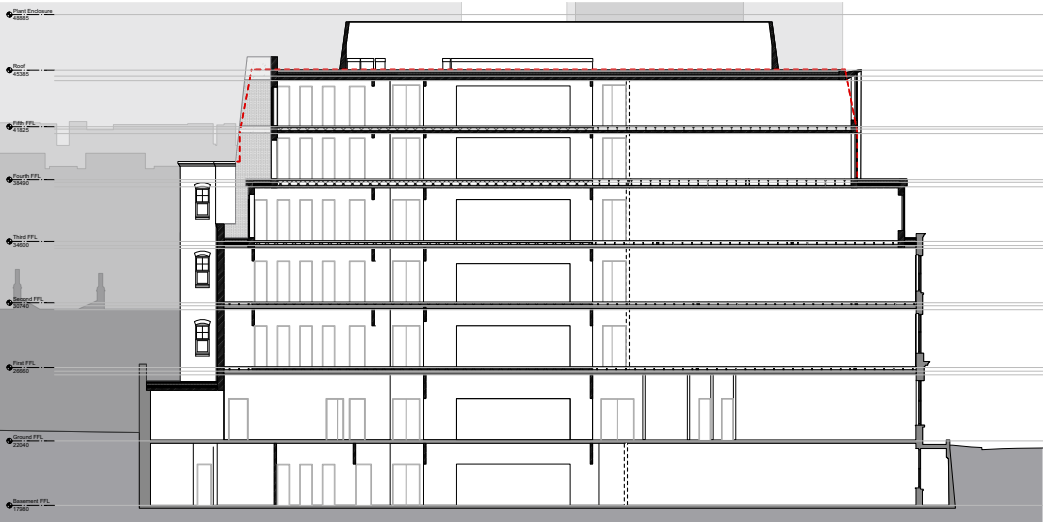

2 SECTION AA
SCALE 1:200 @ A3

Key Plan

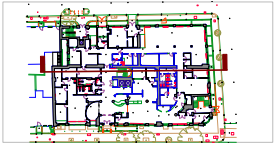

Do not scale from this drawing.
Check drawing on receipt and immediately report any discrepancies to the Architect.
Verify all dimensions and levels on site prior to construction.
The contents of this drawing are Stiff + Trevillion Architects LLP copyright and shall not be re-used without their written permission.

Notes

A 14/04/22 Issued for planning

Rev. Date Approved Note

Stiff + Trevillion

Stiff + Trevillion Architects Ltd
16 Woodfield Road
London W9 2BE

T +44(0)20 8960 5550
mail@stiffandtrevillion.com
www.stiffandtrevillion.com

Client

105 Judd Street Ltd

Project

105 Judd Street
Wc1H 9NE

Drawing Title

PROPOSED SECTION AA


Drawing Status Drawn Checked Revision
PLANNING **A**

Project No. Date Scale @ A1 Scale @ A3
4608 13/04/2022 1:100 1:200

Drawing Number
4608-07-PR-301

Item 09 - Appendix

Drawing - 4608-07-PR-301-B - as proposed

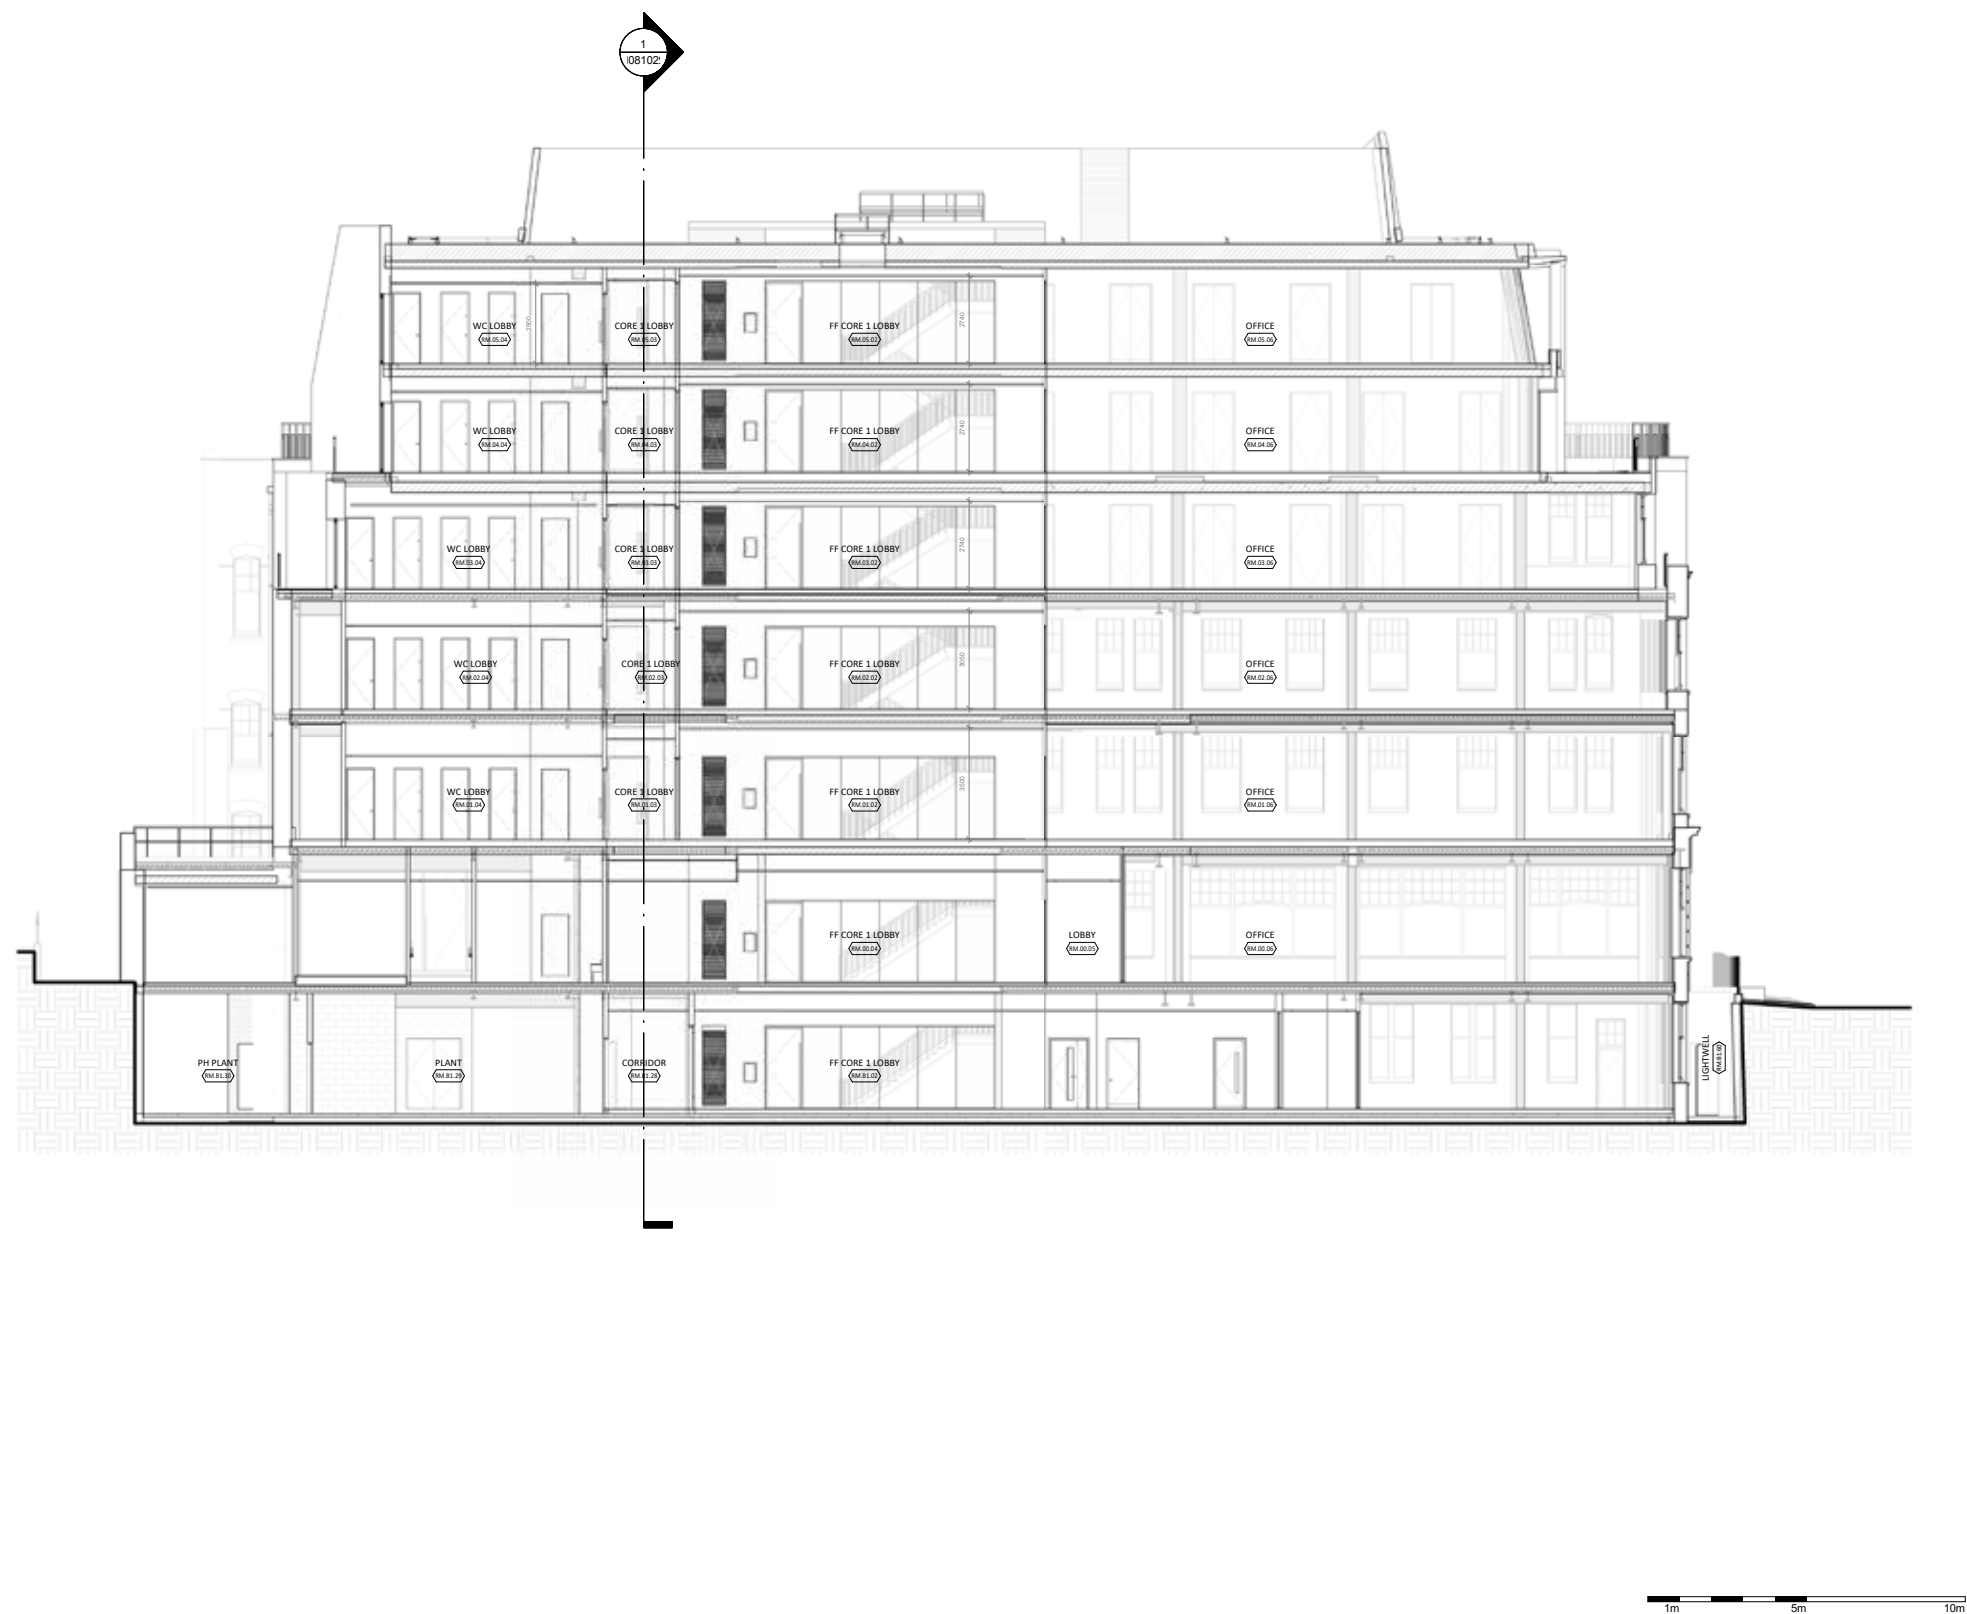

Key Plan

Do not scale from this drawing.
Check drawing on receipt and immediately report any discrepancies to the Architect.
Verify all dimensions and levels on site prior to construction.
The contents of this drawing are Stiff + Trevillion Architects Ltd. Copyright and shall not be re-used without their written permission.

Notes:

B	30/06/23	Drawing updated for Planning
A	14/04/22	Issued for planning

Rev	Date	Description

Stiff + Trevillion

Stiff + Trevillion Architects Ltd
18 Woodfield Road
London W9 2BE

T +44(0)20 8960 5550
mail@stiffandtrevillion.com
www.stiffandtrevillion.com

Client

105 Judd Street Ltd

Project

Judd Street

Drawing Title

Proposed Section A-A

Drawing Status

FOR PLANNING


Suitability Code	Drawn	Checked	Revision
S2	CF	AB	B

ST Project No.	Date	Scale @ A1
4608	13/04/22	1 : 100


Project Code	Orig.	Zone	Level	Type	Role	Number
4608-07-PR-301						

Item 09 - Appendix

Drawing - 4608-07-PR-302-A - as approved

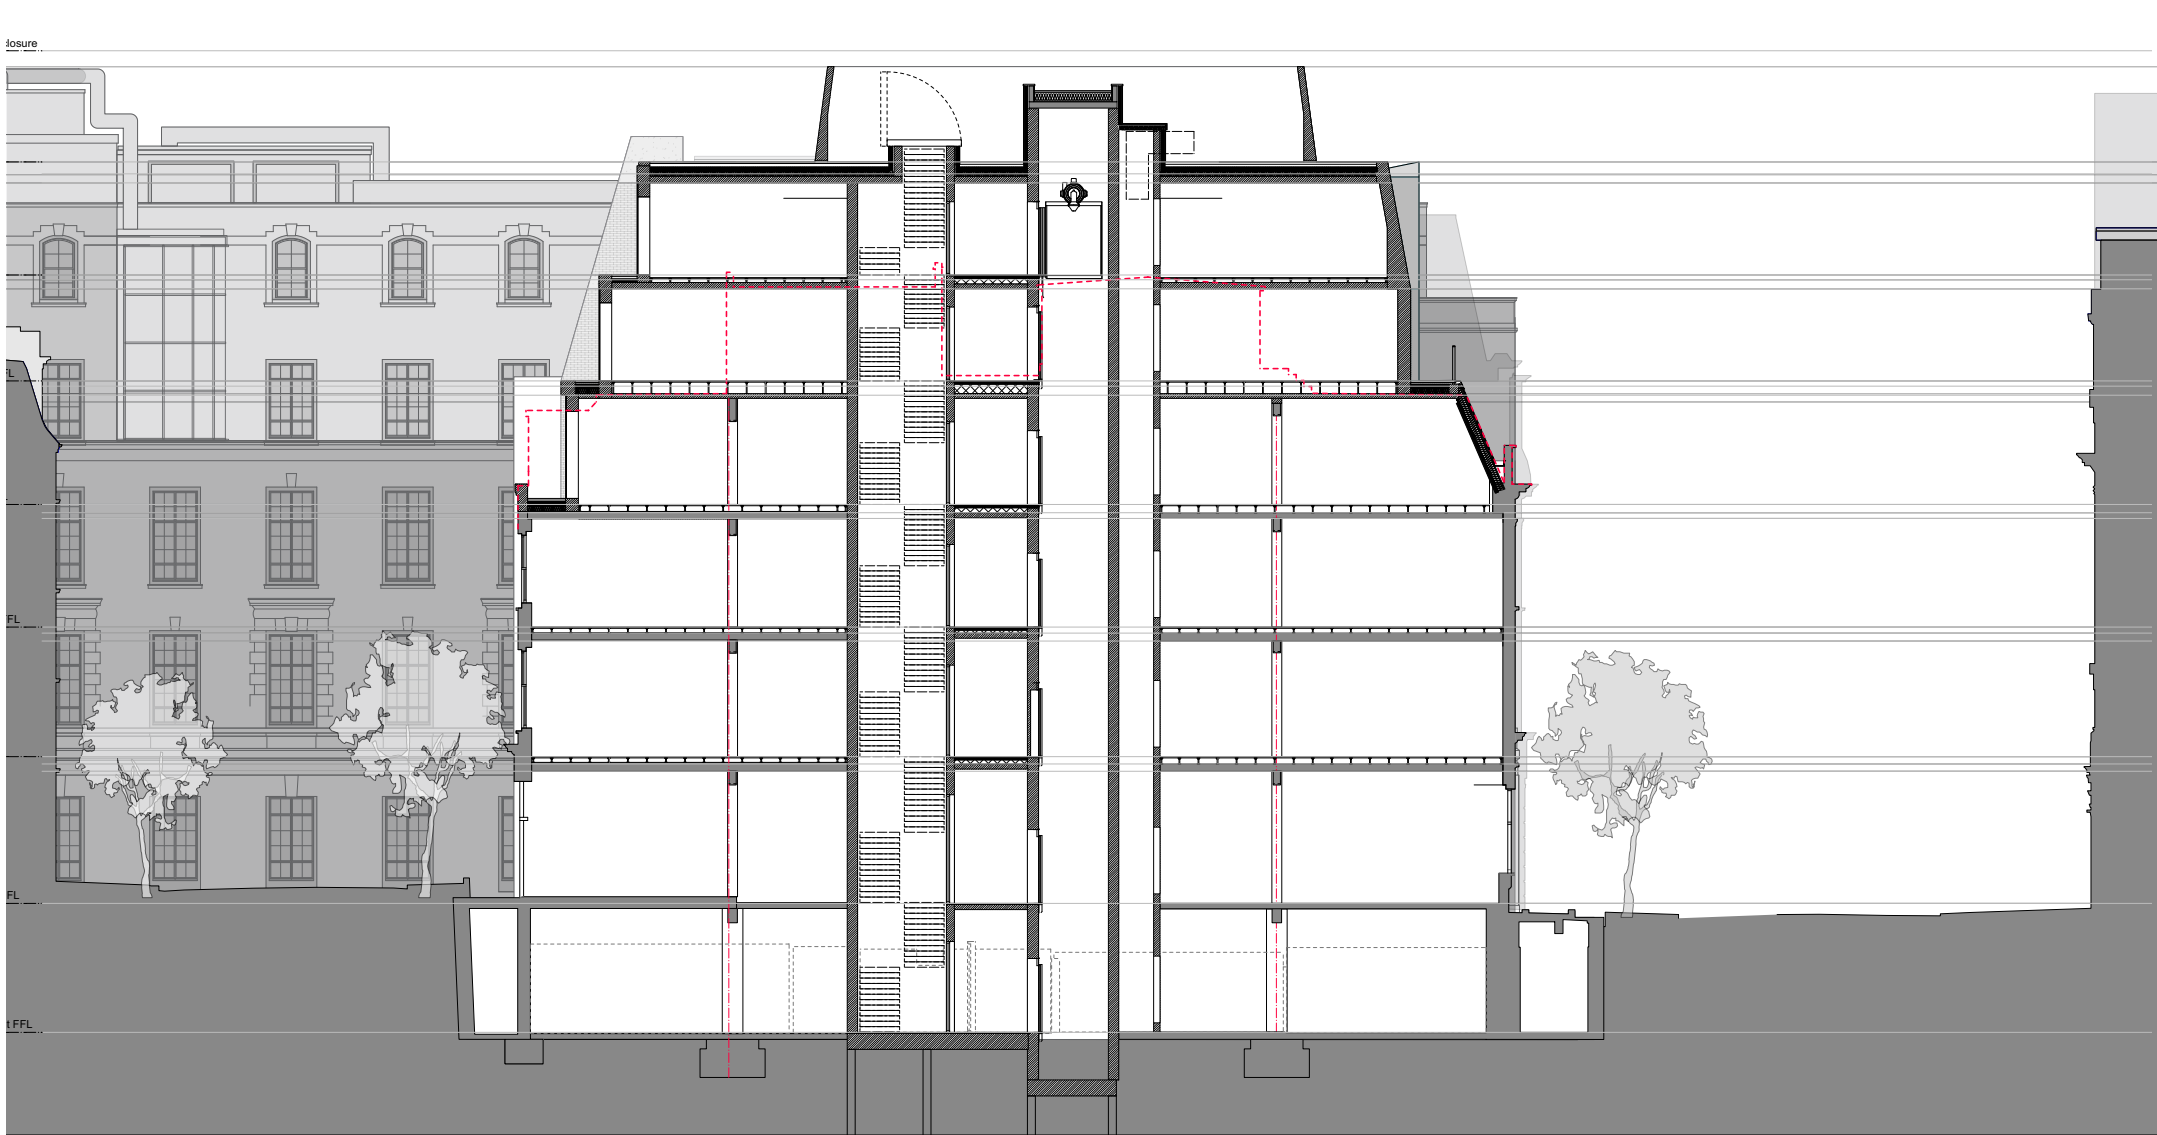


SECTION DD
SCALE 1:200 @ A3

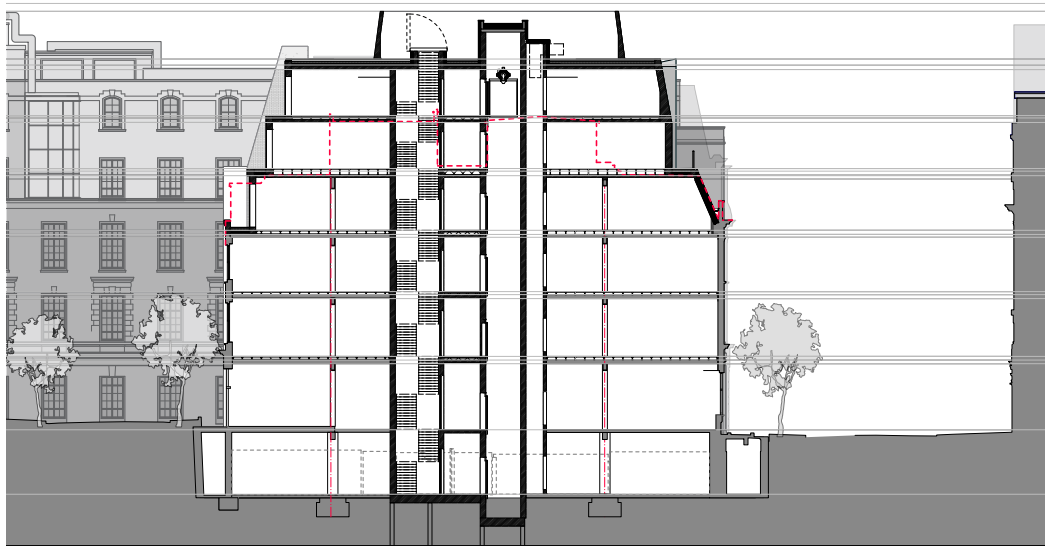

4 SECTION DD
SCALE 1:200 @ A3

Key Plan

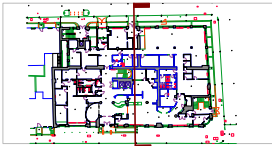

Do not scale from this drawing.
Check drawing on receipt and immediately report any discrepancies to the Architect.
Verify all dimensions and levels on site prior to construction.
The contents of this drawing are Stiff + Trevillion Architects LLP copyright and shall not be re-used without their written permission.

Notes

A 14/04/22 Issued for planning

Rev: Date Approved Note

Stiff + Trevillion

Stiff + Trevillion Architects Ltd
16 Woodfield Road
London W9 2BE

T +44(0)20 8960 5550
mail@stiffandtrevillion.com
www.stiffandtrevillion.com

Client

105 Judd Street Ltd

Project

105 Judd Street
Wc1H 9NE

Drawing Title

PROPOSED SECTION DD


Drawing Status Drawn Checked Revision
PLANNING A

Project No. Date Scale @ A1 Scale @ A3
4608 13/04/2022 1:100 1:200

Drawing Number

4608-07-PR-302

Drawing - 4608-07-PR-302-B - as proposed

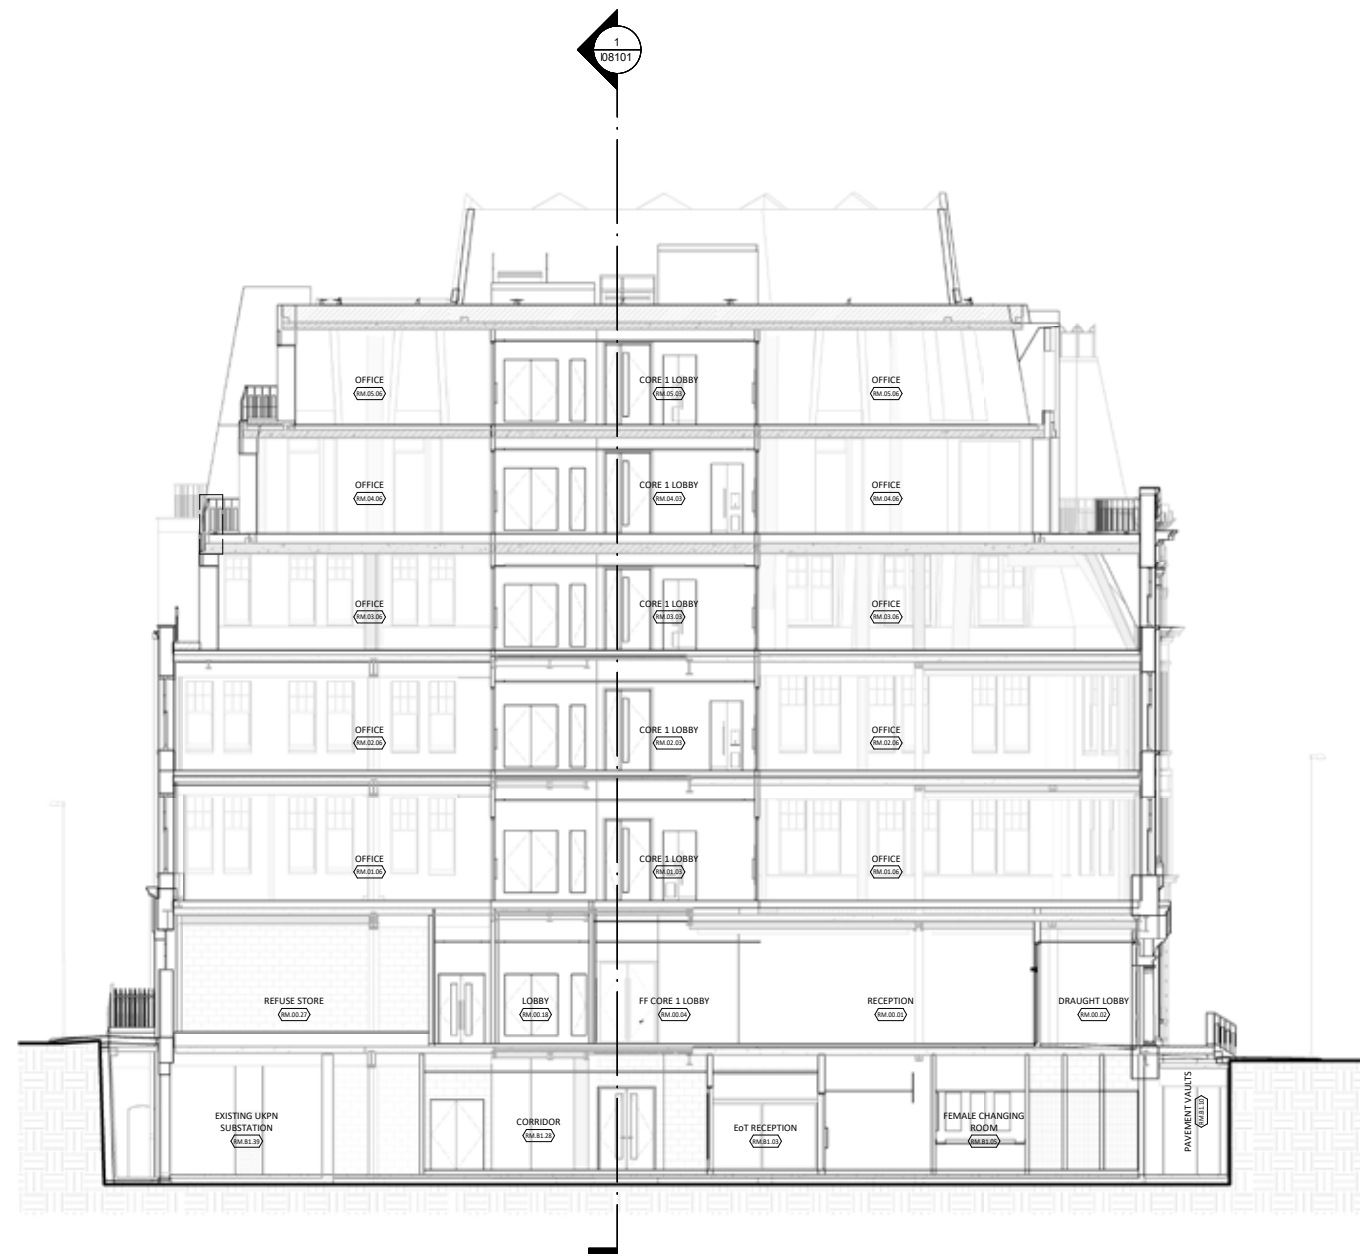

1 Section B-B
PR302 1 : 100



Do not scale from this drawing.

Check drawing on receipt and immediately report any discrepancies to the Architect.

Verify all dimensions and levels on site prior to construction.

The contents of this drawing are Stiff + Trevillion Architects Ltd. Copyright and shall not be re-used without their written permission.

Notes:

B	30/06/23	Drawing updated for Planning
A	14/04/22	Issued for planning
Rev	Date	Description

Stiff + Trevillion

Stiff + Trevillion Architects Ltd
16 Woodfield Road
London W9 2BE

T +44(0)20 8960 5550
mail@stiffandtrevillion.com
www.stiffandtrevillion.com

Client

105 Judd Street Ltd

Project

Judd Street

Drawing Title

Proposed Section B-B


Drawing Status

FOR PLANNING

Suitability Code	Drawn	Checked	Revision
S2	CF	AB	B


ST Project No.	Date	Scale @ A1
4608	13/04/22	1 : 100

Project Code	Orig.	Zone	Level	Type	Role	Number
4608-07-PR-302						

 


Item 09 - Appendix


Drawing - 4608-07-PR-310 - New Drawing - as proposed

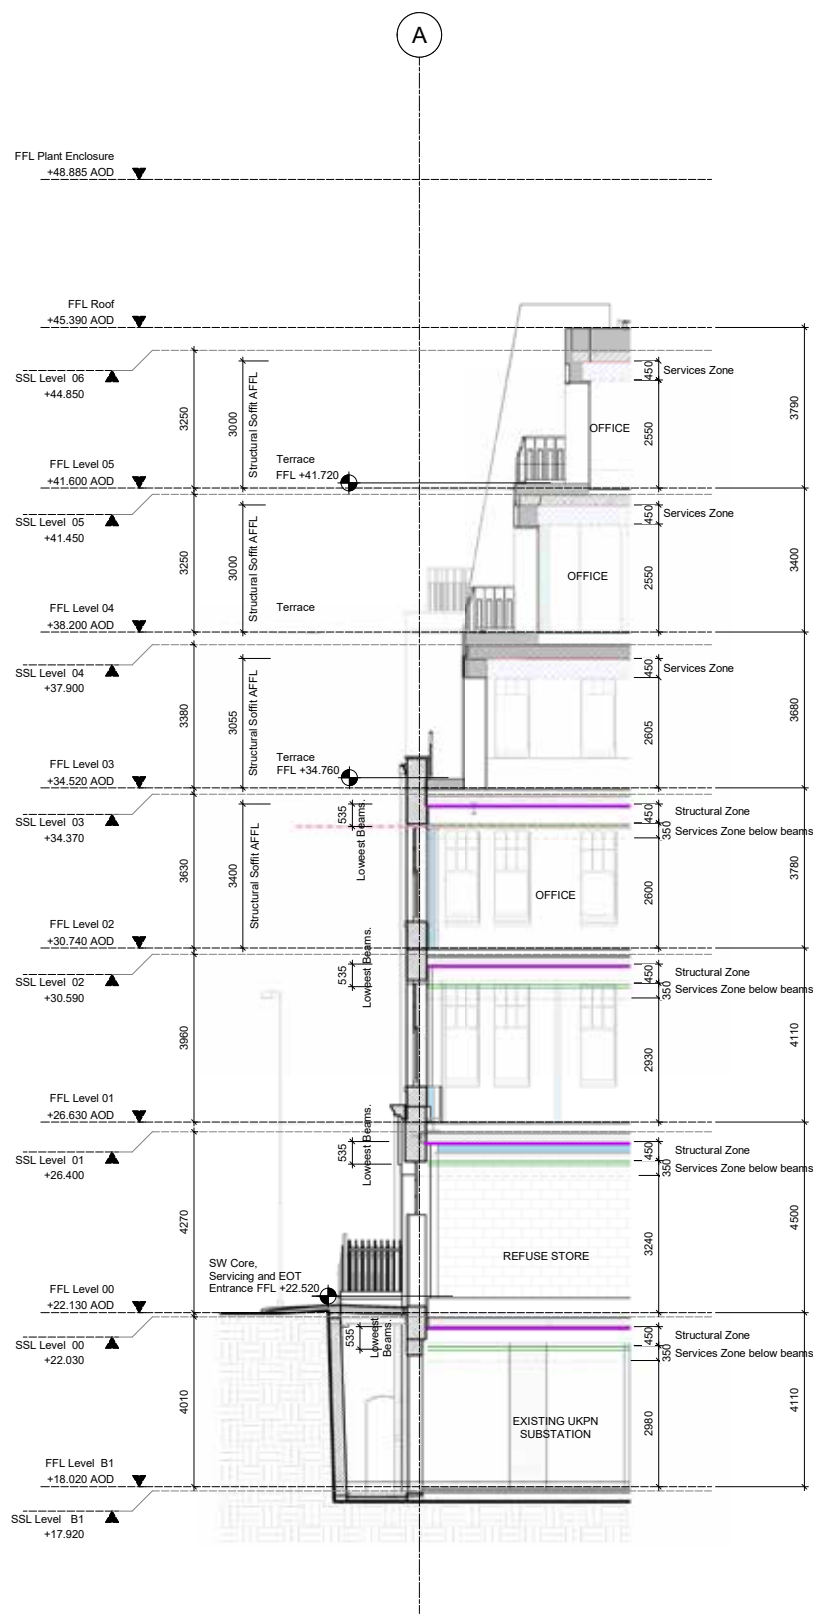


1 Design Criteria Section - Thanet Street
PR310 1 : 75

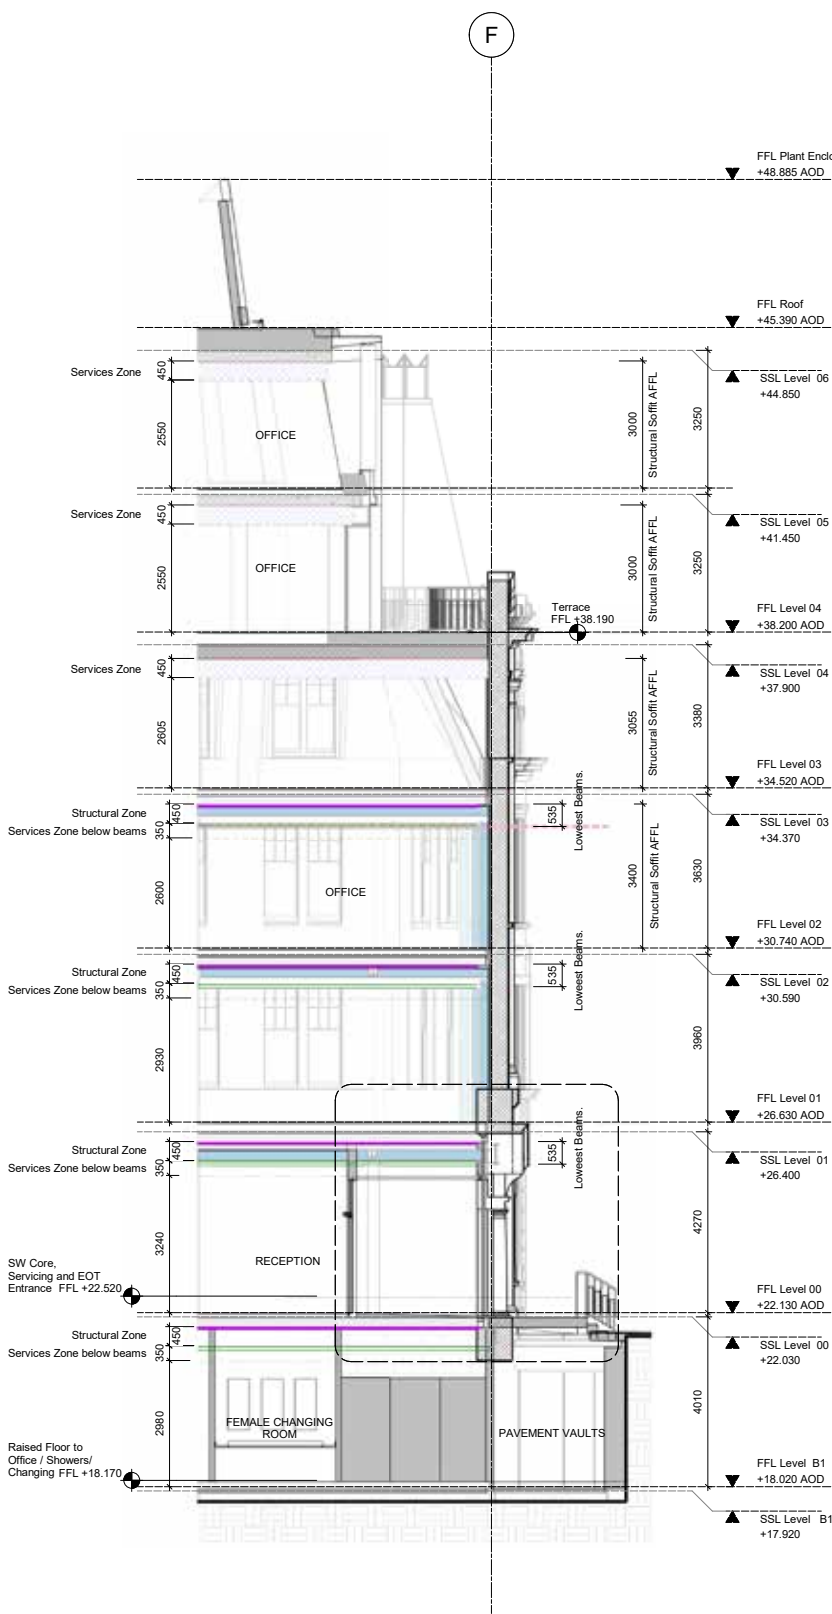

2 Design Criteria Section - Judd Street
PR310 1 : 75

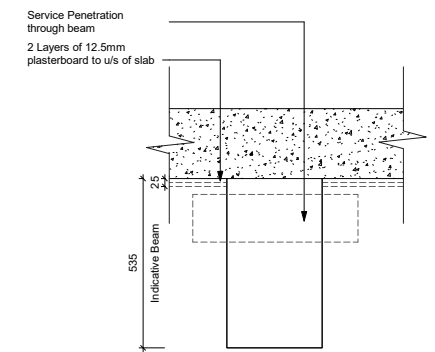

533mm Deep Beam - Services Through

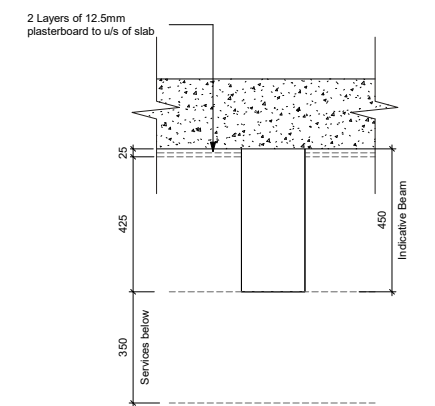

450mm Deep Beam - Services Under

3 Typical Services Setout - Levels B1/00/01/02
PR310 1 : 10



Do not scale from this drawing.
Check drawing on receipt and immediately report any discrepancies to the Architect.
Verify all dimensions and levels on site prior to construction.
The contents of this drawing are Stiff + Trevillion Architects Ltd. Copyright and shall not be re-used without their written permission.

Notes:

Key

- Services zone under new slab
- Services zone under existing structure
- 2 Layers of plasterboard to u/s of slab
- u/s of existing beams. Height Varies

Note:

SSL Levels are exclusive of existing screed which is to be removed.

Further review of deflection zones required

Rev	Date	Description
Stiff + Trevillion		
Stiff + Trevillion Architects Ltd 16 Woodfield Road London W9 2BE		
T +44(0)20 8960 5550 mail@stiffandtrevillion.com www.stiffandtrevillion.com		
Client		
105 Judd Street Ltd		
Project		
Judd Street		
Drawing Title		
Proposed Design Criteria Sections		
Drawing Status		
FOR PLANNING		
Suitability Code	Drawn	Checked
S2	CF	AB
Revision		
ST Project No.	Date	Scale @ A1
4608	30/06/23	As indicated
Project Code	Orig.	Zone
	Level	Type
	Role	Number

S + T

T: +44 (0)20 8960 5550
E: mail@stiffandtrevillion.com
16 Woodfield Road, London W9 2BE