


SECTION A-A

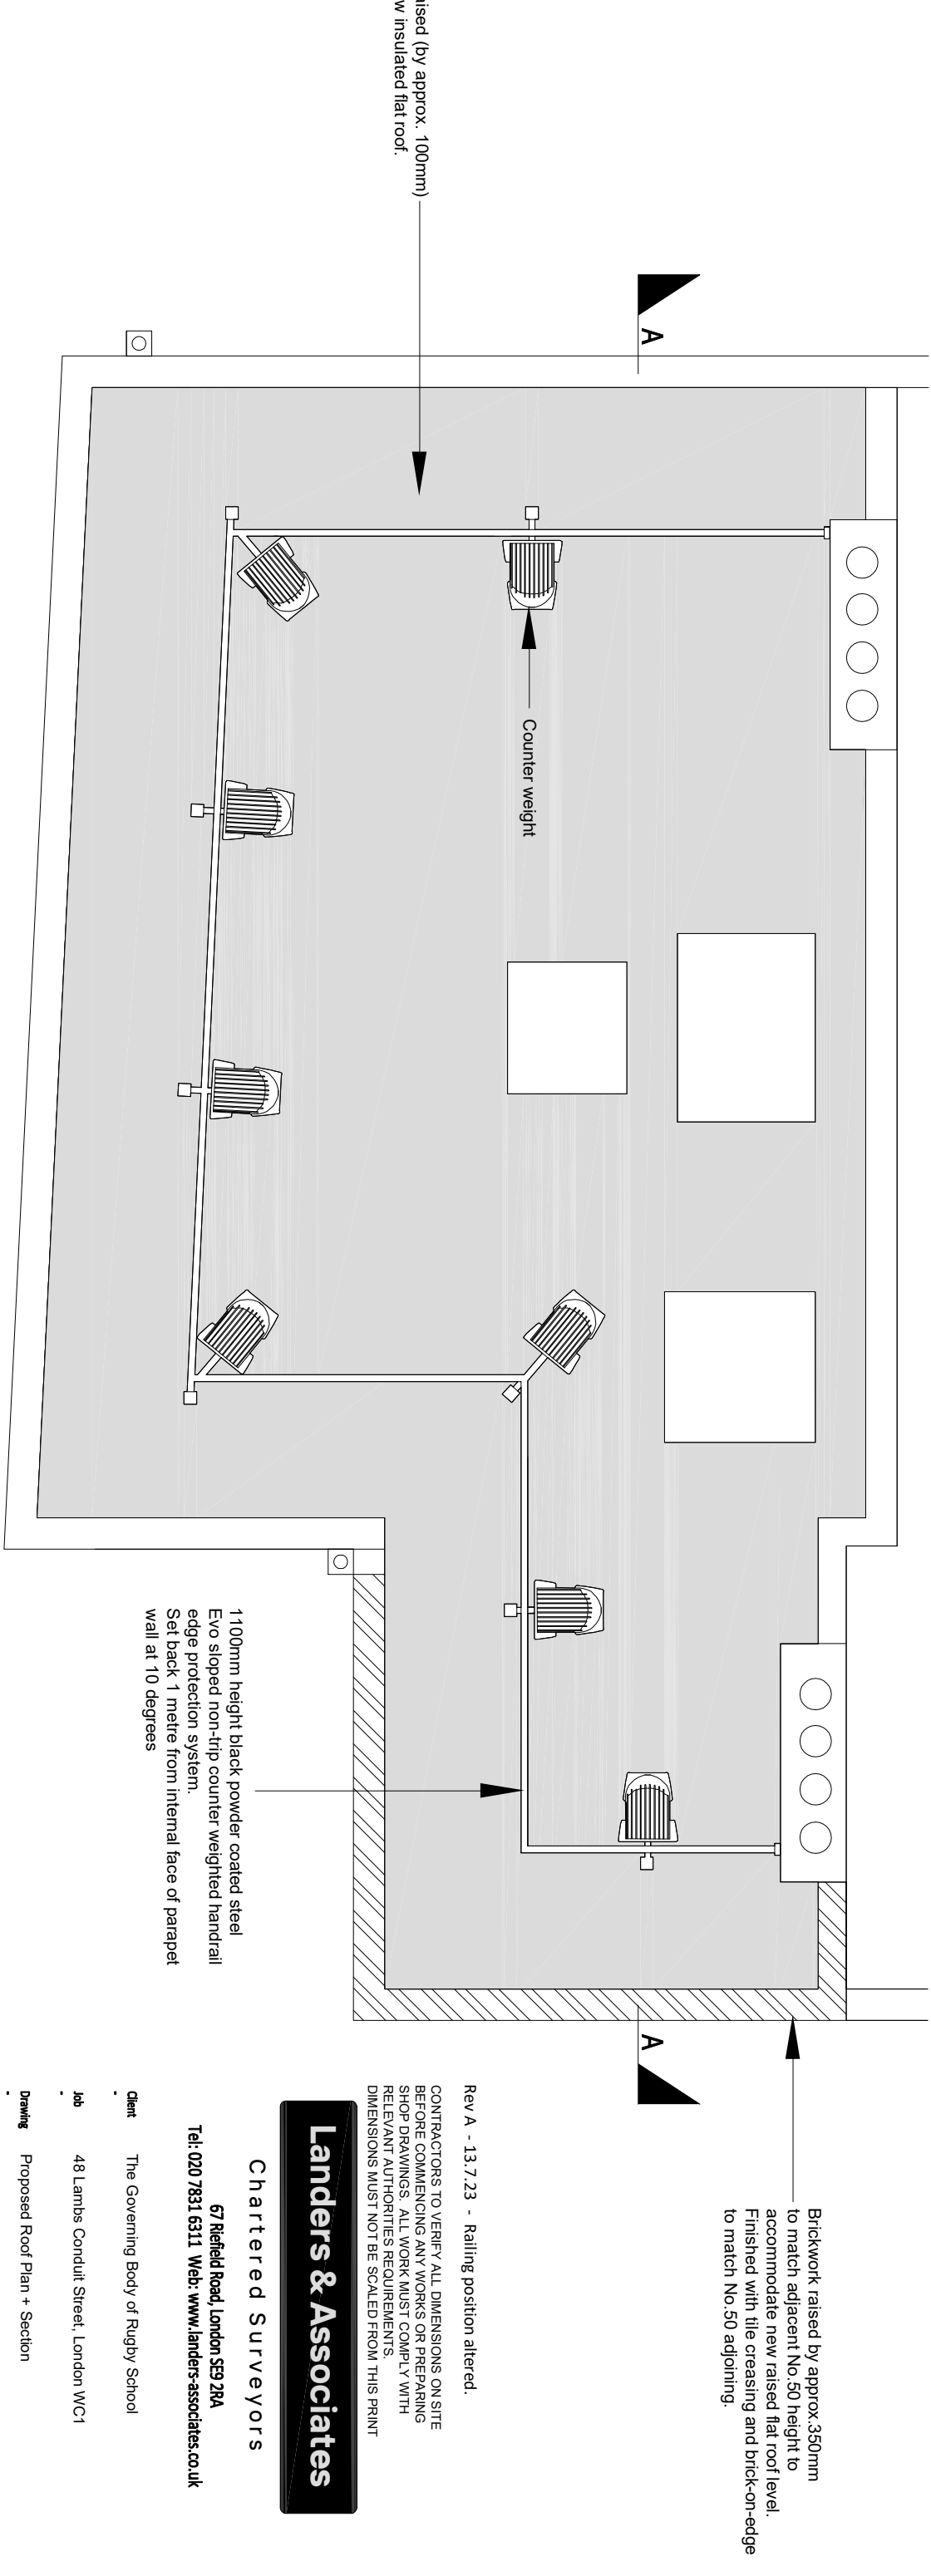

Rev A - 13.7.23 - Railing position altered.

CONTRACTORS TO VERIFY ALL DIMENSIONS ON SITE
BEFORE COMMENCING ANY WORKS OR PREPARING
SHOP DRAWINGS. ALL WORK MUST COMPLY WITH
RELEVANT AUTHORITIES REQUIREMENTS.
DIMENSIONS MUST NOT BE SCALED FROM THIS PRINT

Landers & Associates

Chartered Surveyors
67 Riefield Road, London SE9 2RA
Tel: 020 7831 6311 Web: www.landlers-associates.co.uk

Client The Governing Body of Rugby School
Job 48 Lambs Conduit Street, London WC1
Drawing Proposed Roof Plan + Section

Scale 1:50@A3
Date Apr 23
Drawn MR
Checked RS
Drawing No. 22081 - 48L CST - 103A

PROPOSED