


NOTES
All dimensions are in millimetres unless otherwise stated.
Do not scale from this drawing for construction purposes.
This drawing is to be read in conjunction with all other relevant drawings and specifications.
This drawing is based upon survey information provided by others. Built Narratives Ltd cannot be held responsible for errors in survey information.
The copyright of this drawing is vested in Built Narratives Ltd, and must not be copied or reproduced without the written consent of a company director.

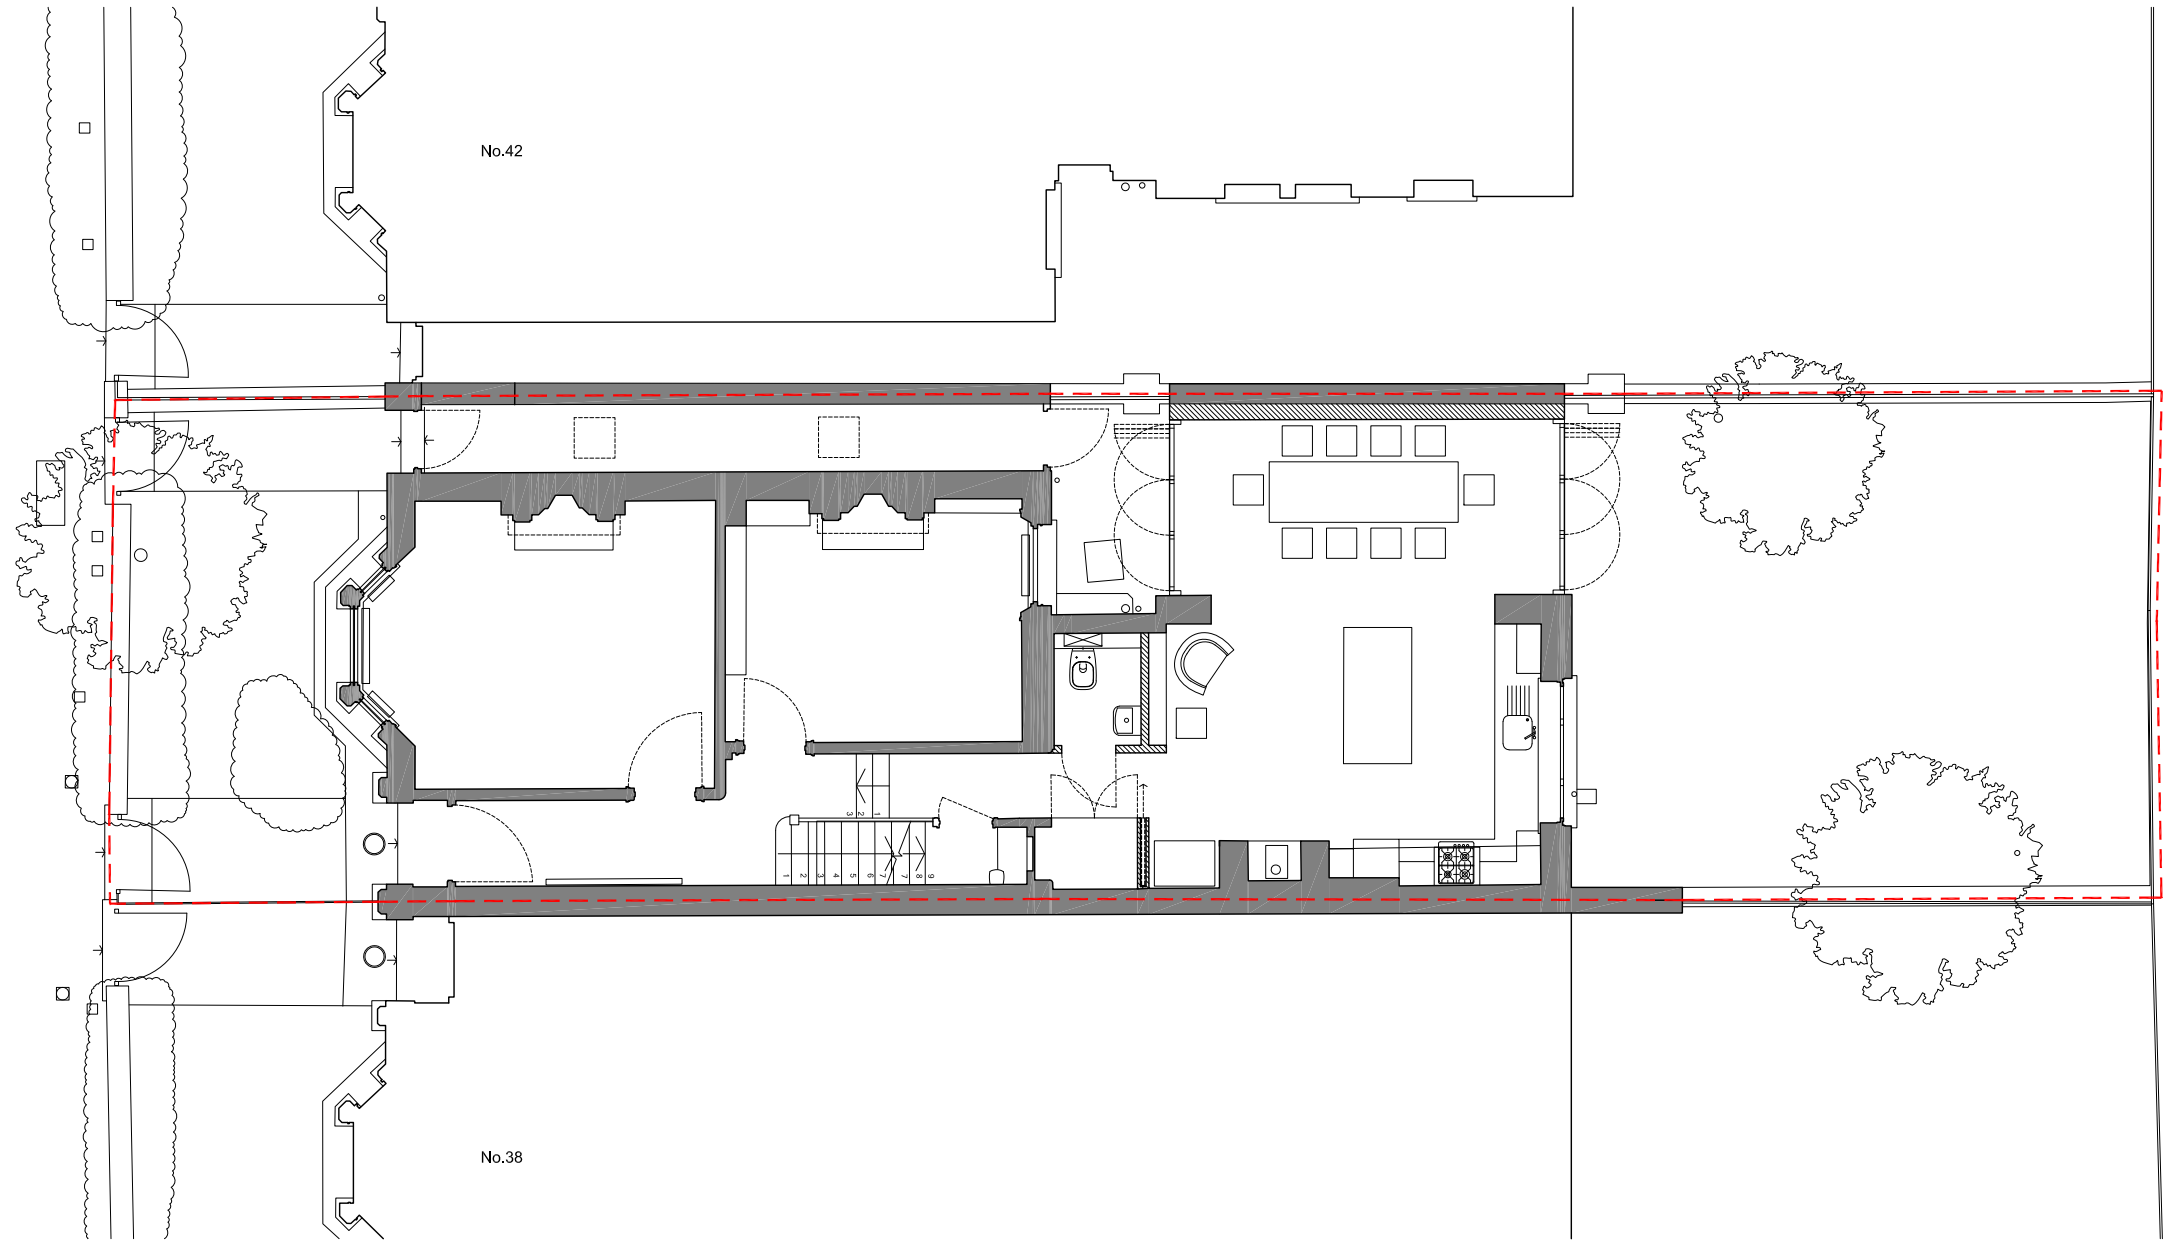

Proposed Site Plan



A 18.07.2023 GF extension adjusted
/ 04.07.2023 First Issue
Issue and revision

**Built
Narratives.**

Project number and name:

0017 40 COURTHOPE ROAD

Drawing number and name:

01.001 SITE PLAN

Scale and paper size:

1:100 @ A3