

NOTES


All dimensions are in millimetres unless otherwise stated.

Do not scale from this drawing for construction purposes.


This drawing is to be read in conjunction with all other relevant drawings and specifications.

This drawing is based upon survey information provided by others. Built Narratives Ltd cannot be held responsible for errors in survey information.

The copyright of this drawing is vested in Built Narratives Ltd. and must not be copied or reproduced without the written consent of a company director.

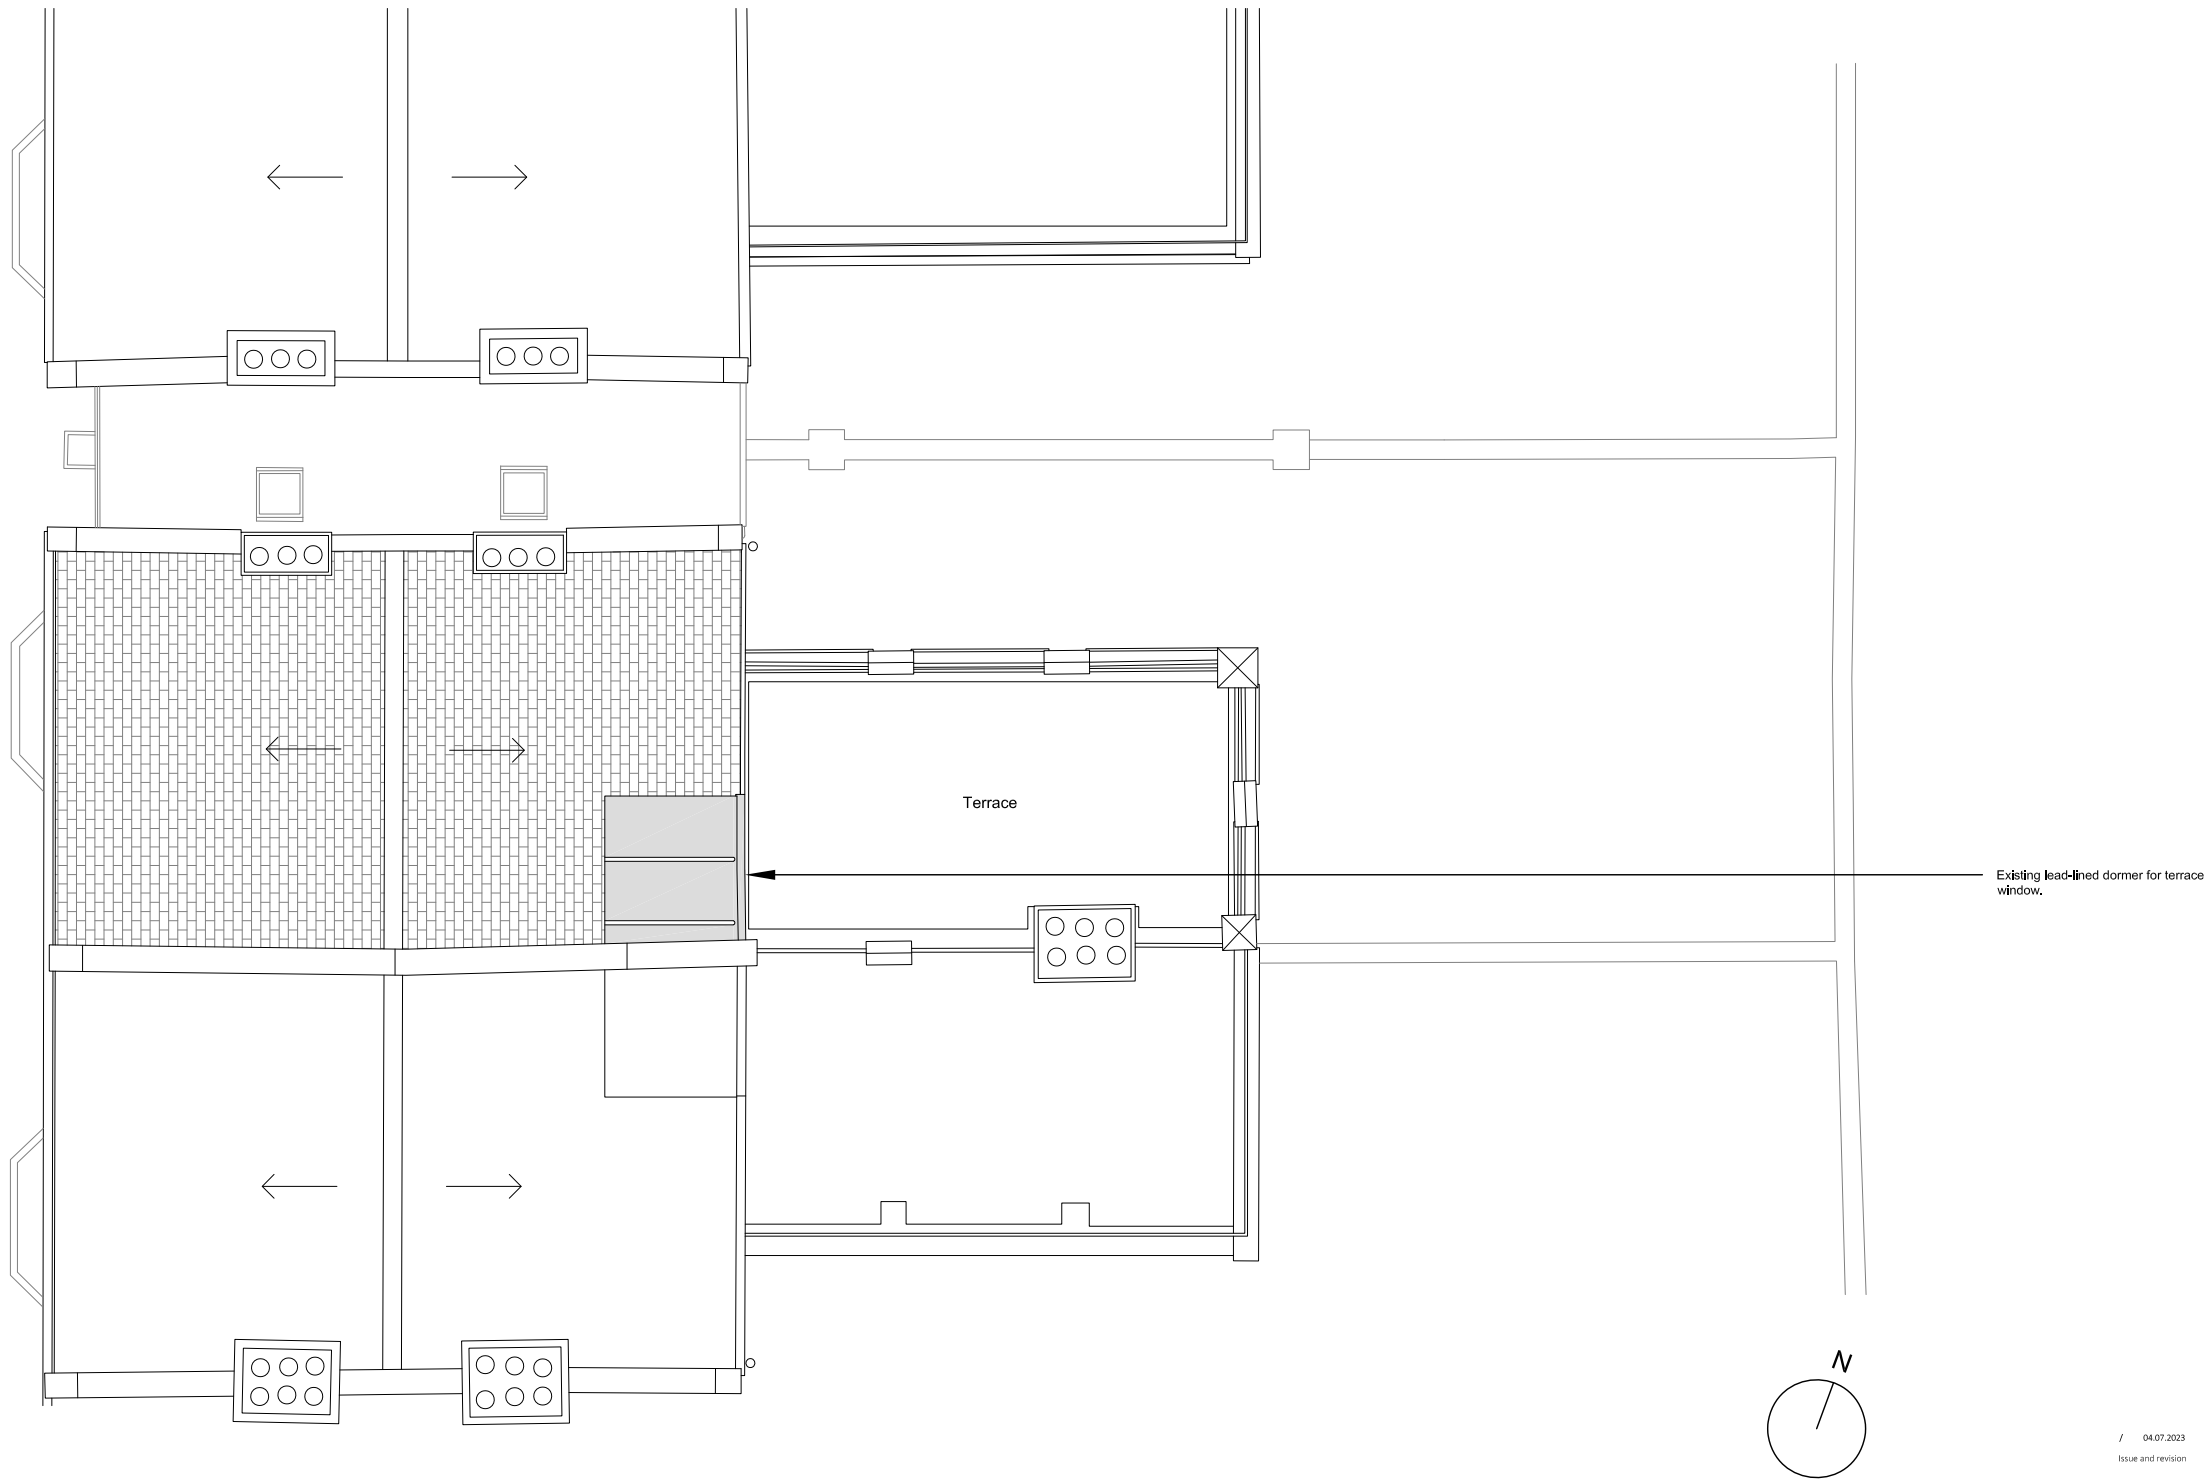

Existing Roof Plan

 

/ 04.07.2023 First Issue  
Issue and revision

**Built  
Narratives.**

Project number and name:  
0017 40 COURTHOPE ROAD  
Drawing number and name:  
EX.104 EXISTING ROOF PLAN

Scale and paper size:  
1:100 @ A3