


**NOTES**  
 All dimensions are in millimetres unless otherwise stated.  
 Do not scale from this drawing for construction purposes.  
 This drawing is to be read in conjunction with all other relevant drawings and specifications.  
 This drawing is based upon survey information provided by others. Built Narratives Ltd cannot be held responsible for errors in survey information.  
 The copyright of this drawing is vested in Built Narratives Ltd, and must not be copied or reproduced without the written consent of a company director.

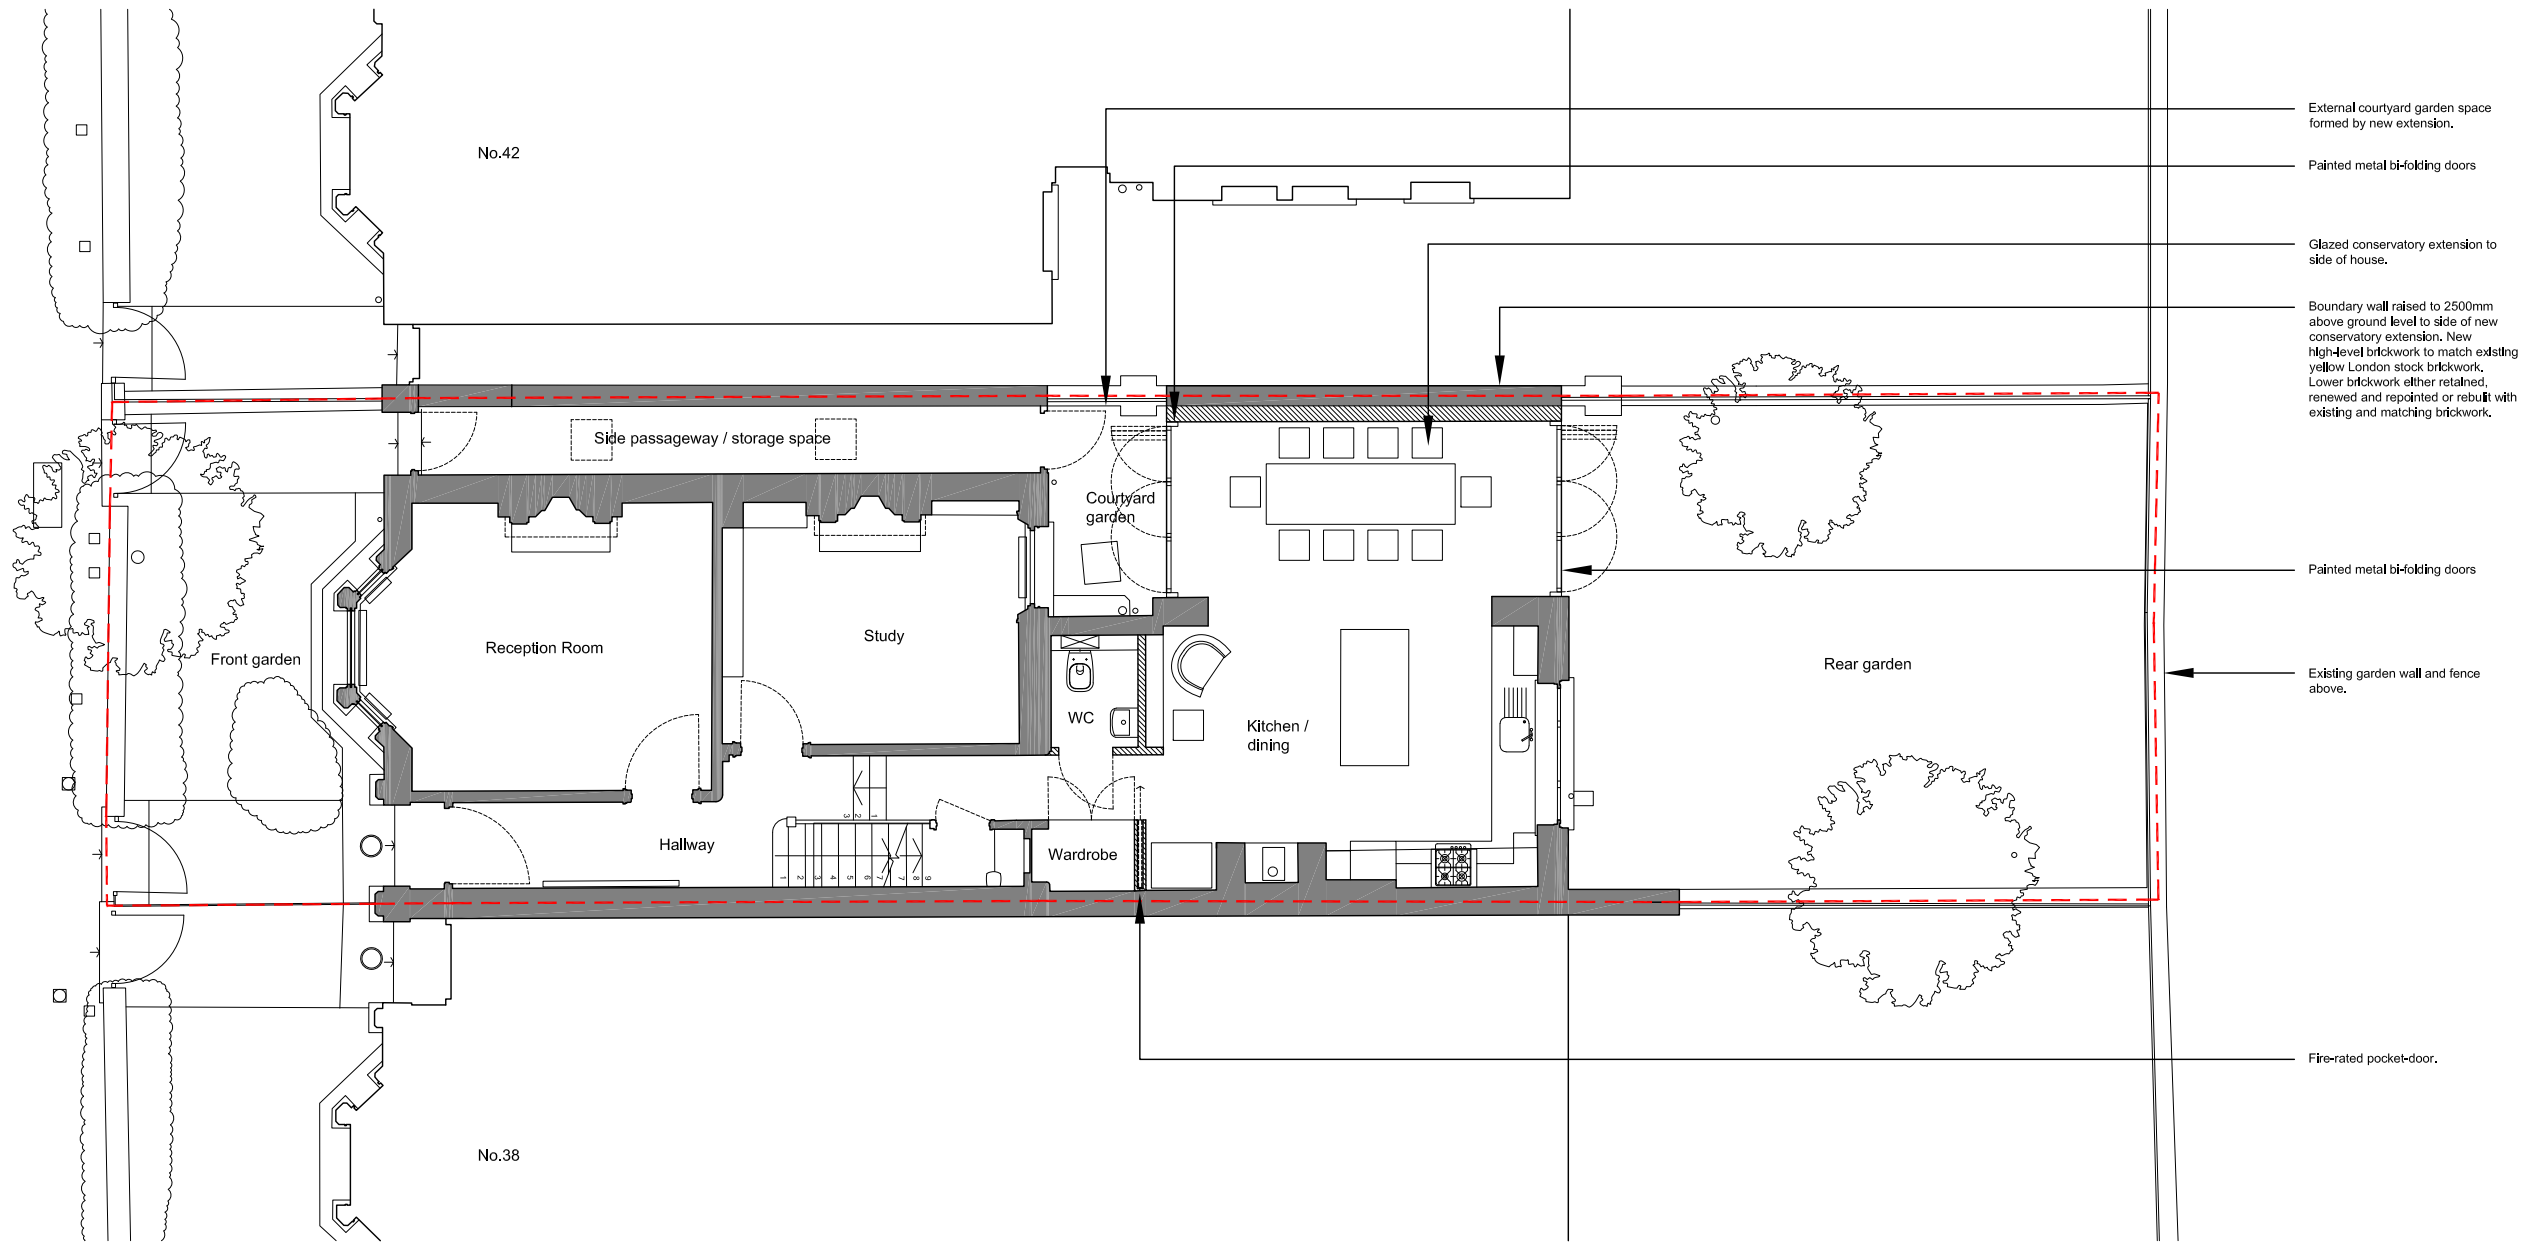

Proposed Ground Floor Plan

Issue and revision	Date	Description
B	24.07.2023	Note adjusted
A	18.07.2023	GF extension adjusted
/	04.07.2023	First issue

**Built Narratives.**

Project number and name:  
 0017 40 COURTHOPE ROAD

Drawing number and name:  
 01.101 GROUND FLOOR PLAN

Scale and paper size:  
 1:100 @ A3