



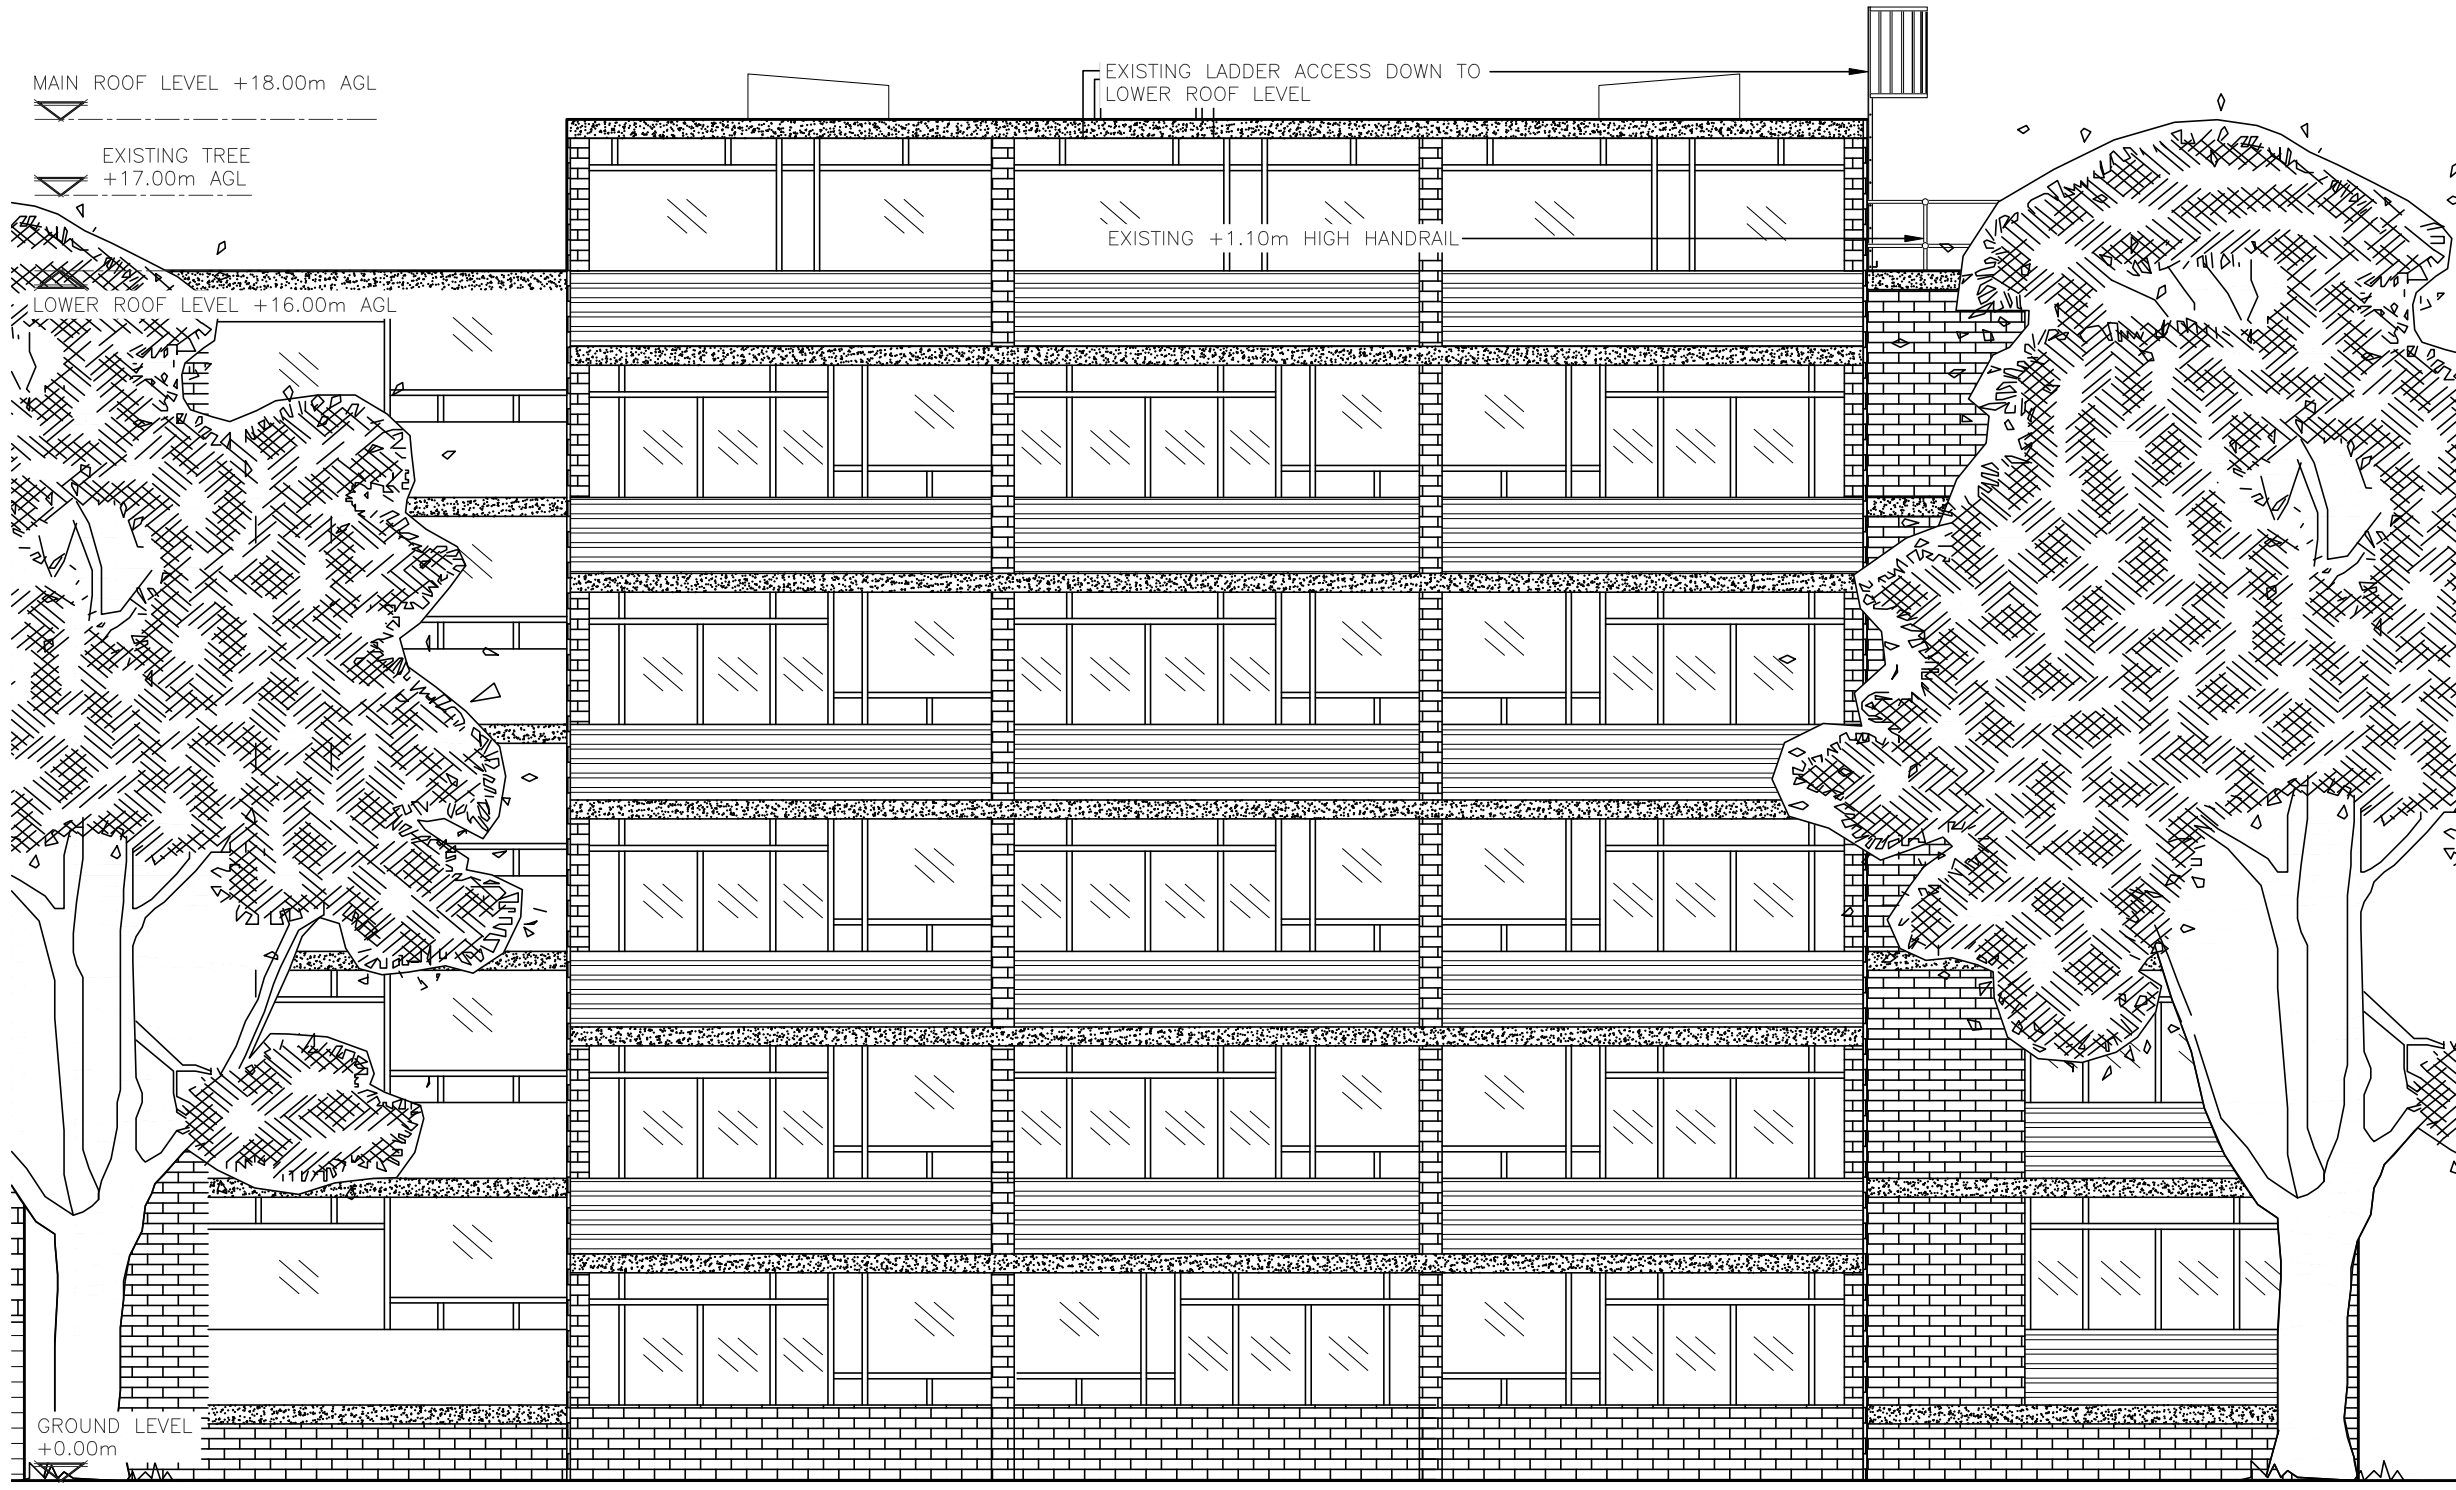

EXISTING SOUTH WEST ELEVATION
(1:100)

 

ALL DIMENSIONS ARE IN mm UNLESS NOTED OTHERWISE

N.G.R | E: 527467 N: 184948

NOTES:

A	Issued for Approval	ASE	RP	04.01.23
REV	MODIFICATION	BY	CH	DATE



Cell Name			Opt.
ROMNEY COURT			T
Cell ID No			
CORNERSTONE	VMO2	VF	
E332863			
14839120	N/A	47008	

Site Address / Contact Details	
ROMNEY COURT 139 HAVERSTOCK HILL BELSIZE PARK LONDON NW3 4RX	

Drawing Title: EXISTING SITE ELEVATION – SOUTH WEST	
Purpose of issue: PLANNING	Dwg Rev:
Drawing Number: 301	A
Surveyed By: RP	Original Sheet Size: A3
Drawn: ASE	Date: 04.01.23
Checked: RP	Date: 04.01.23
Pack Issue: C	