



ALL DIMENSIONS ARE IN mm UNLESS NOTED OTHERWISE

N.G.R E: 527467 N: 184948

NOTES:

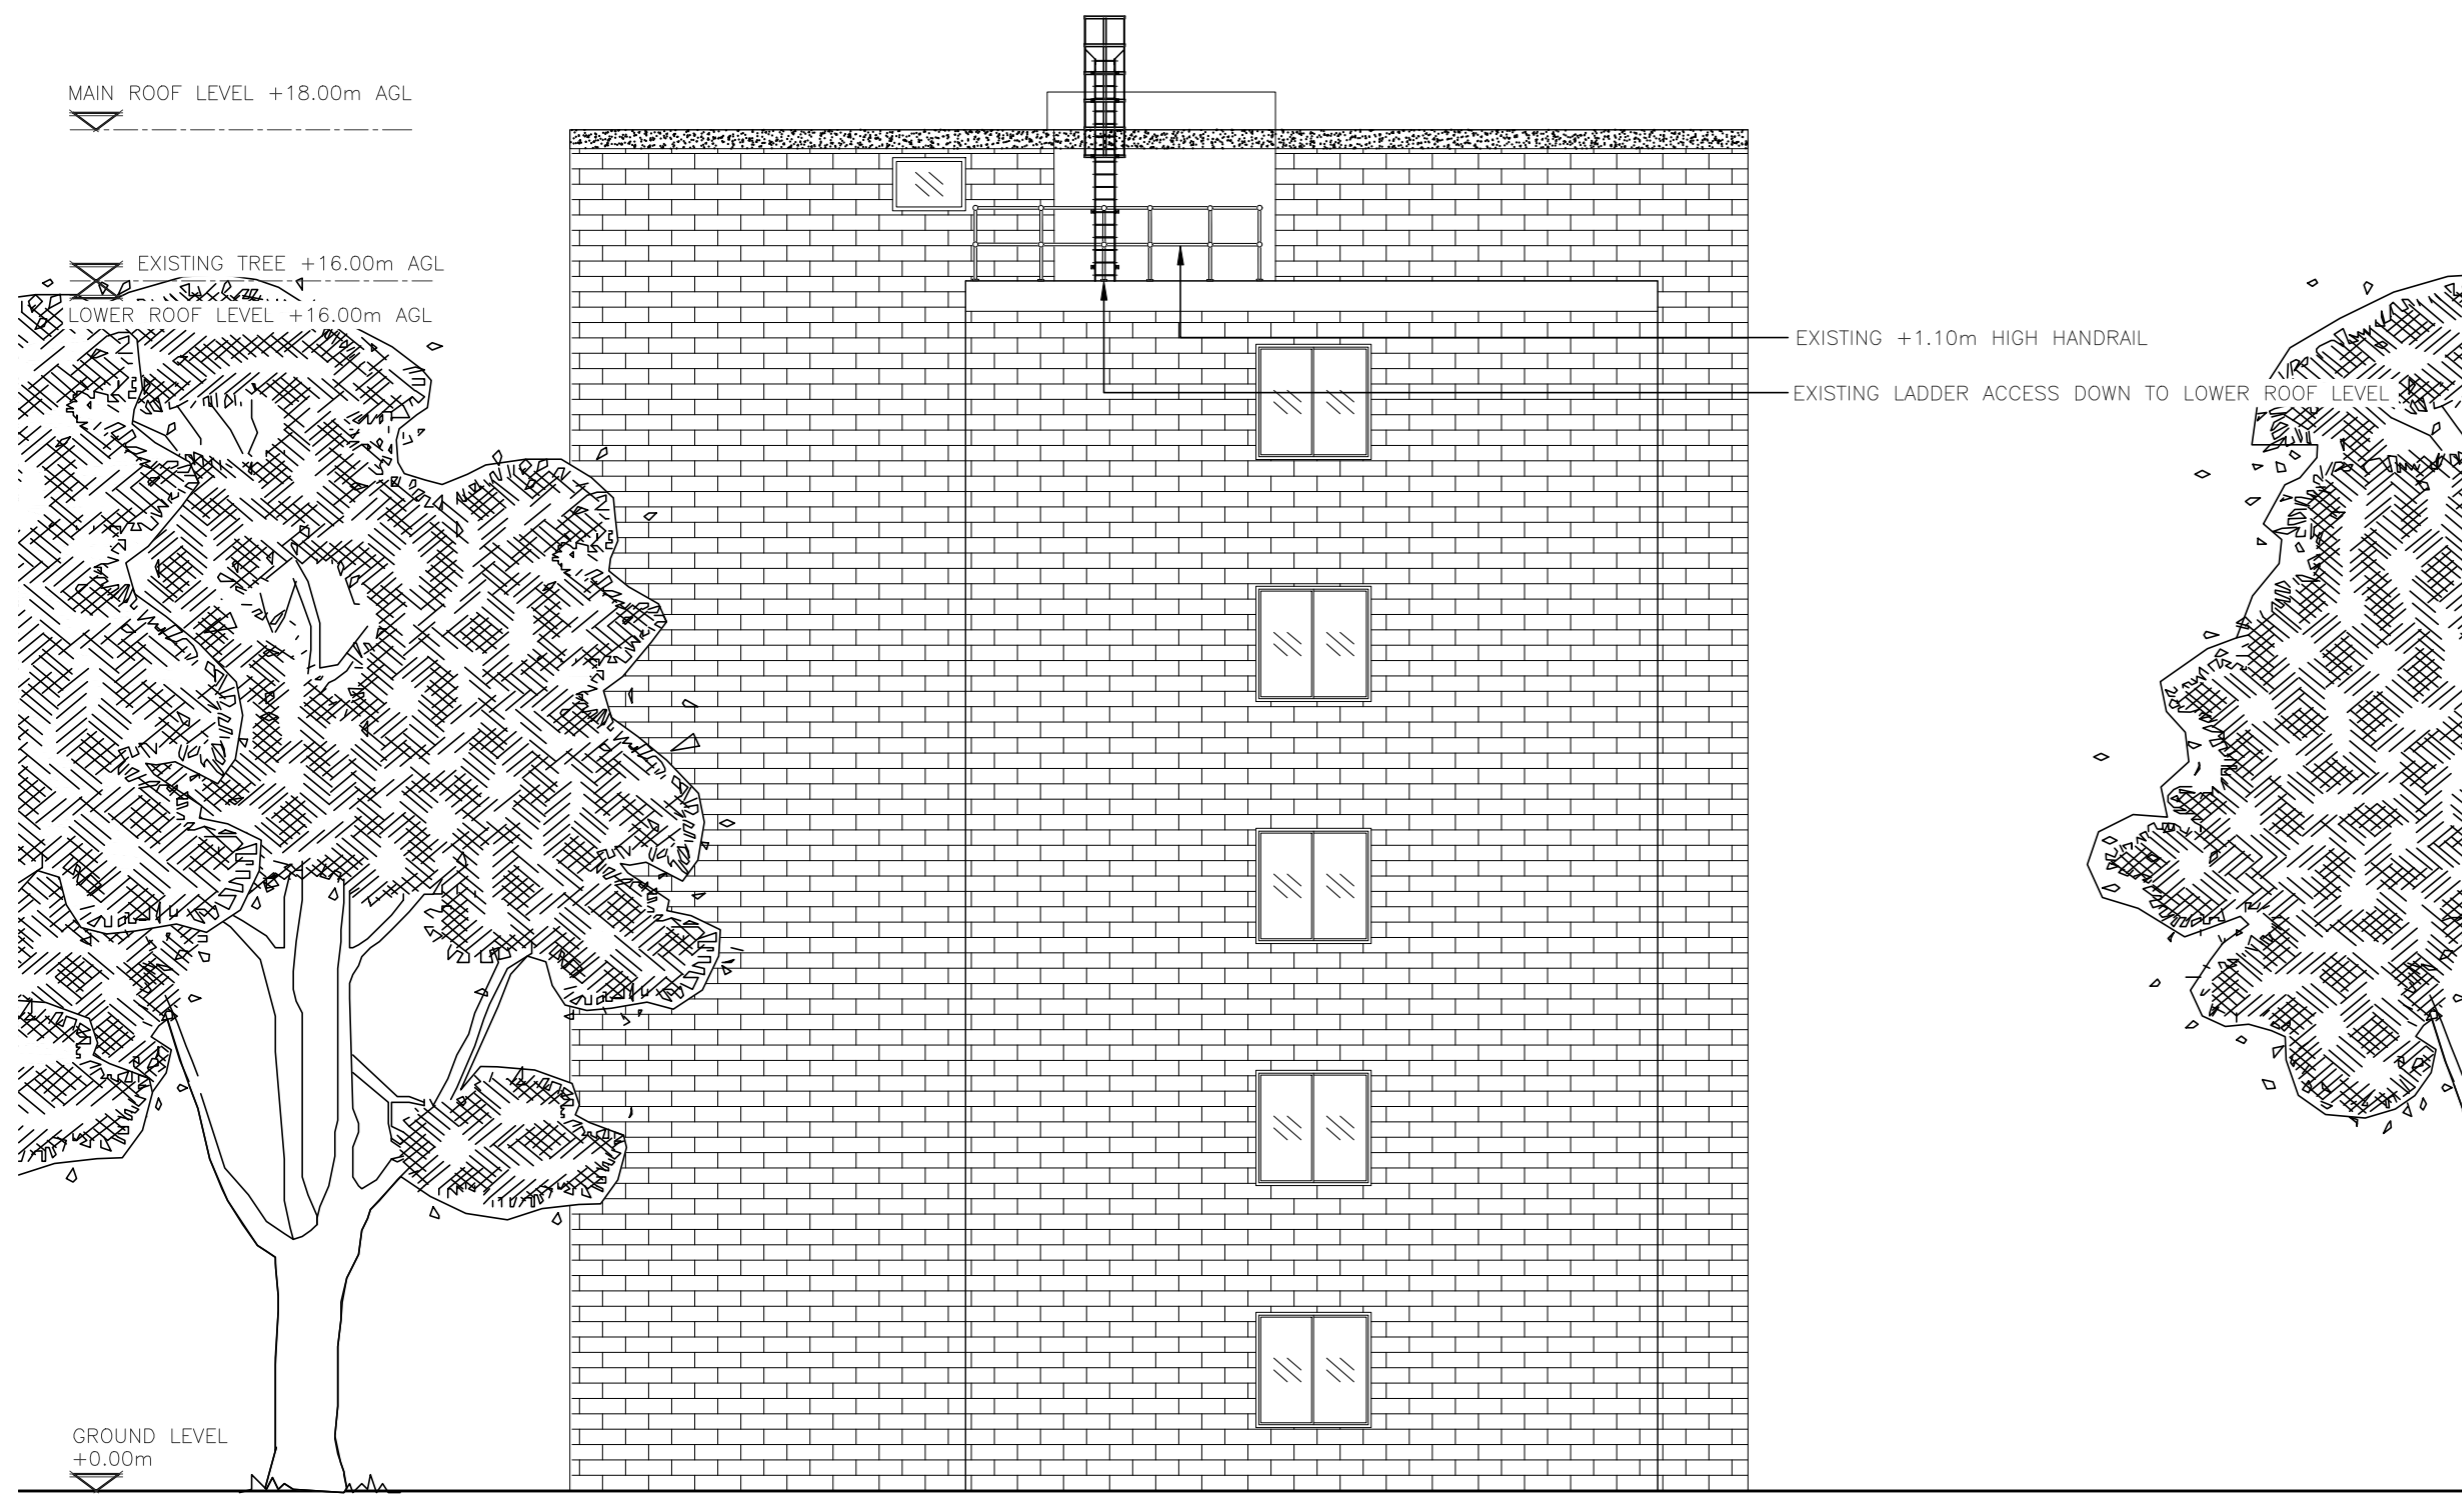

EXISTING SOUTH EAST ELEVATION
(1:100)

 

REV	MODIFICATION	BY	CH	DATE
A	Issued for Approval	ASE	RP	04.01.23



Cell Name	Opt.
ROMNEY COURT	T

Cell ID No

CORNERSTONE	VMO2	VF
E332863	N/A	47008
14839120		

Site Address / Contact Details

ROMNEY COURT
139 HAVERSTOCK HILL
BELSIZE PARK LONDON
NW3 4RX

Drawing Title:
EXISTING SITE ELEVATION - SOUTH EAST

Purpose of issue:	Dwg Rev:
PLANNING	A

Drawing Number:	Pack Issue:
302	C

Surveyed By:	Original Sheet Size:	Pack Issue:
RP	A3	C
Drawn:	Date:	Checked:
ASE	04.01.23	RP
		Date:
		04.01.23