


ALL DIMENSIONS ARE IN mm UNLESS NOTED OTHERWISE

N.G.R | E: 527467 N: 184948

NOTES:


MAIN ROOF LEVEL +18.00m AGL

 


LOWER ROOF LEVEL +16.00m AGL




EXISTING TREE +17.00m AGL

 

GROUND LEVEL  
+0.00m

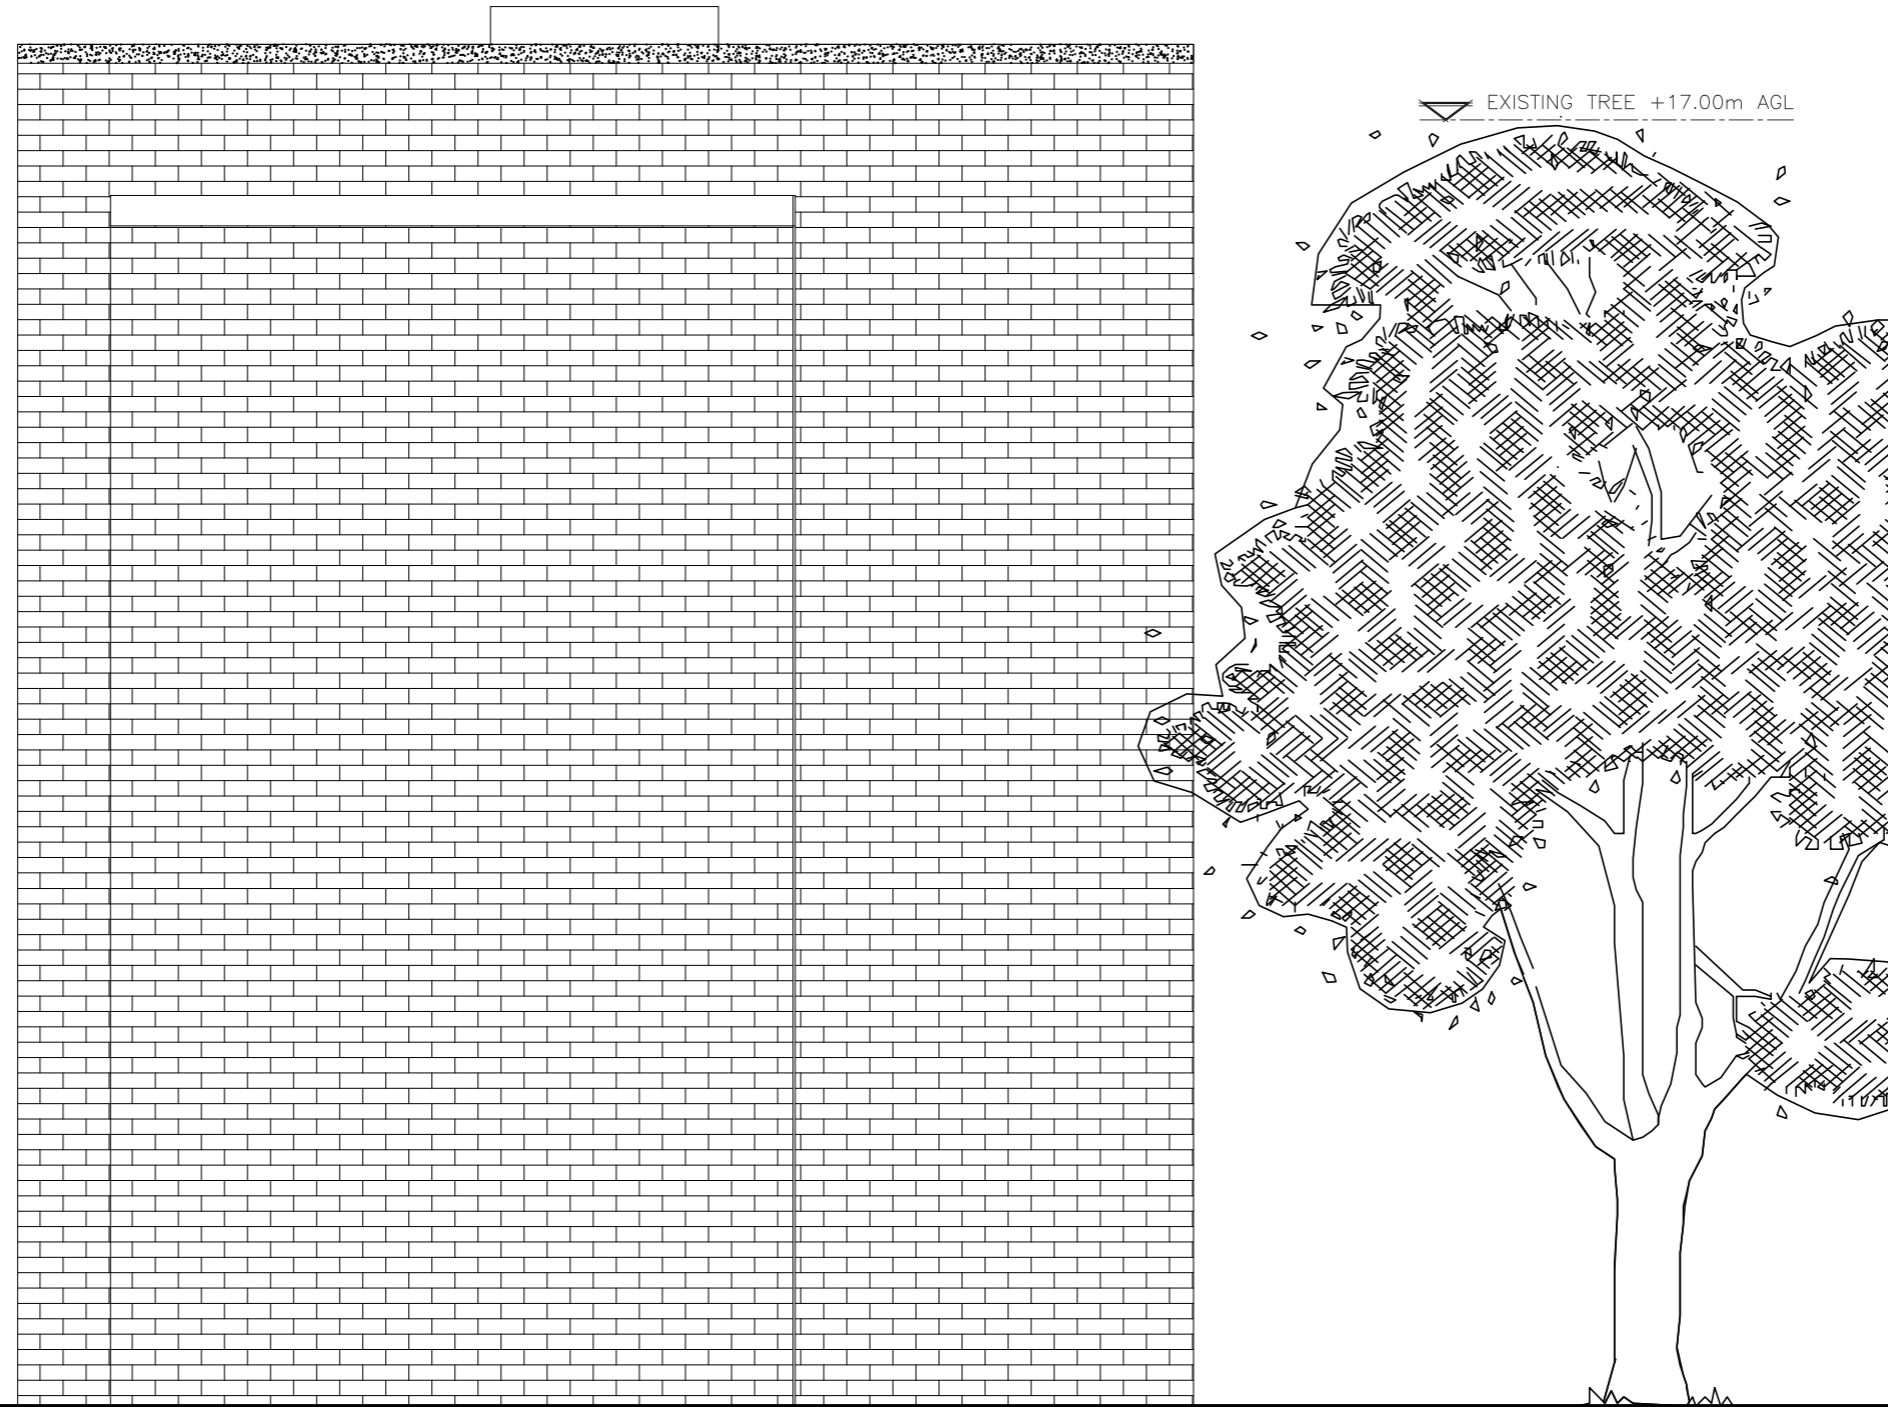

EXISTING NORTH WEST ELEVATION  
(1:100)

 

A	Issued for Approval	ASE	RP	04.01.23
REV	MODIFICATION	BY	CH	DATE



Cell Name	Opt.
ROMNEY COURT	T

Cell ID No

CORNERSTONE	VMO2	VF
E332863	N/A	47008
14839120		

Site Address / Contact Details

ROMNEY COURT  
139 HAVERSTOCK HILL  
BELSIZE PARK LONDON  
NW3 4RX

Drawing Title:  
EXISTING SITE ELEVATION - NORTH WEST

Purpose of issue:	PLANNING	Dwg Rev:
		A

Drawing Number:	303	Pack Issue:
		C

Surveyed By:	RP	Original Sheet Size:	A3	Pack Issue:
Drawn:	ASE	Date:	04.01.23	Checked:
				RP
		Date:	04.01.23	