



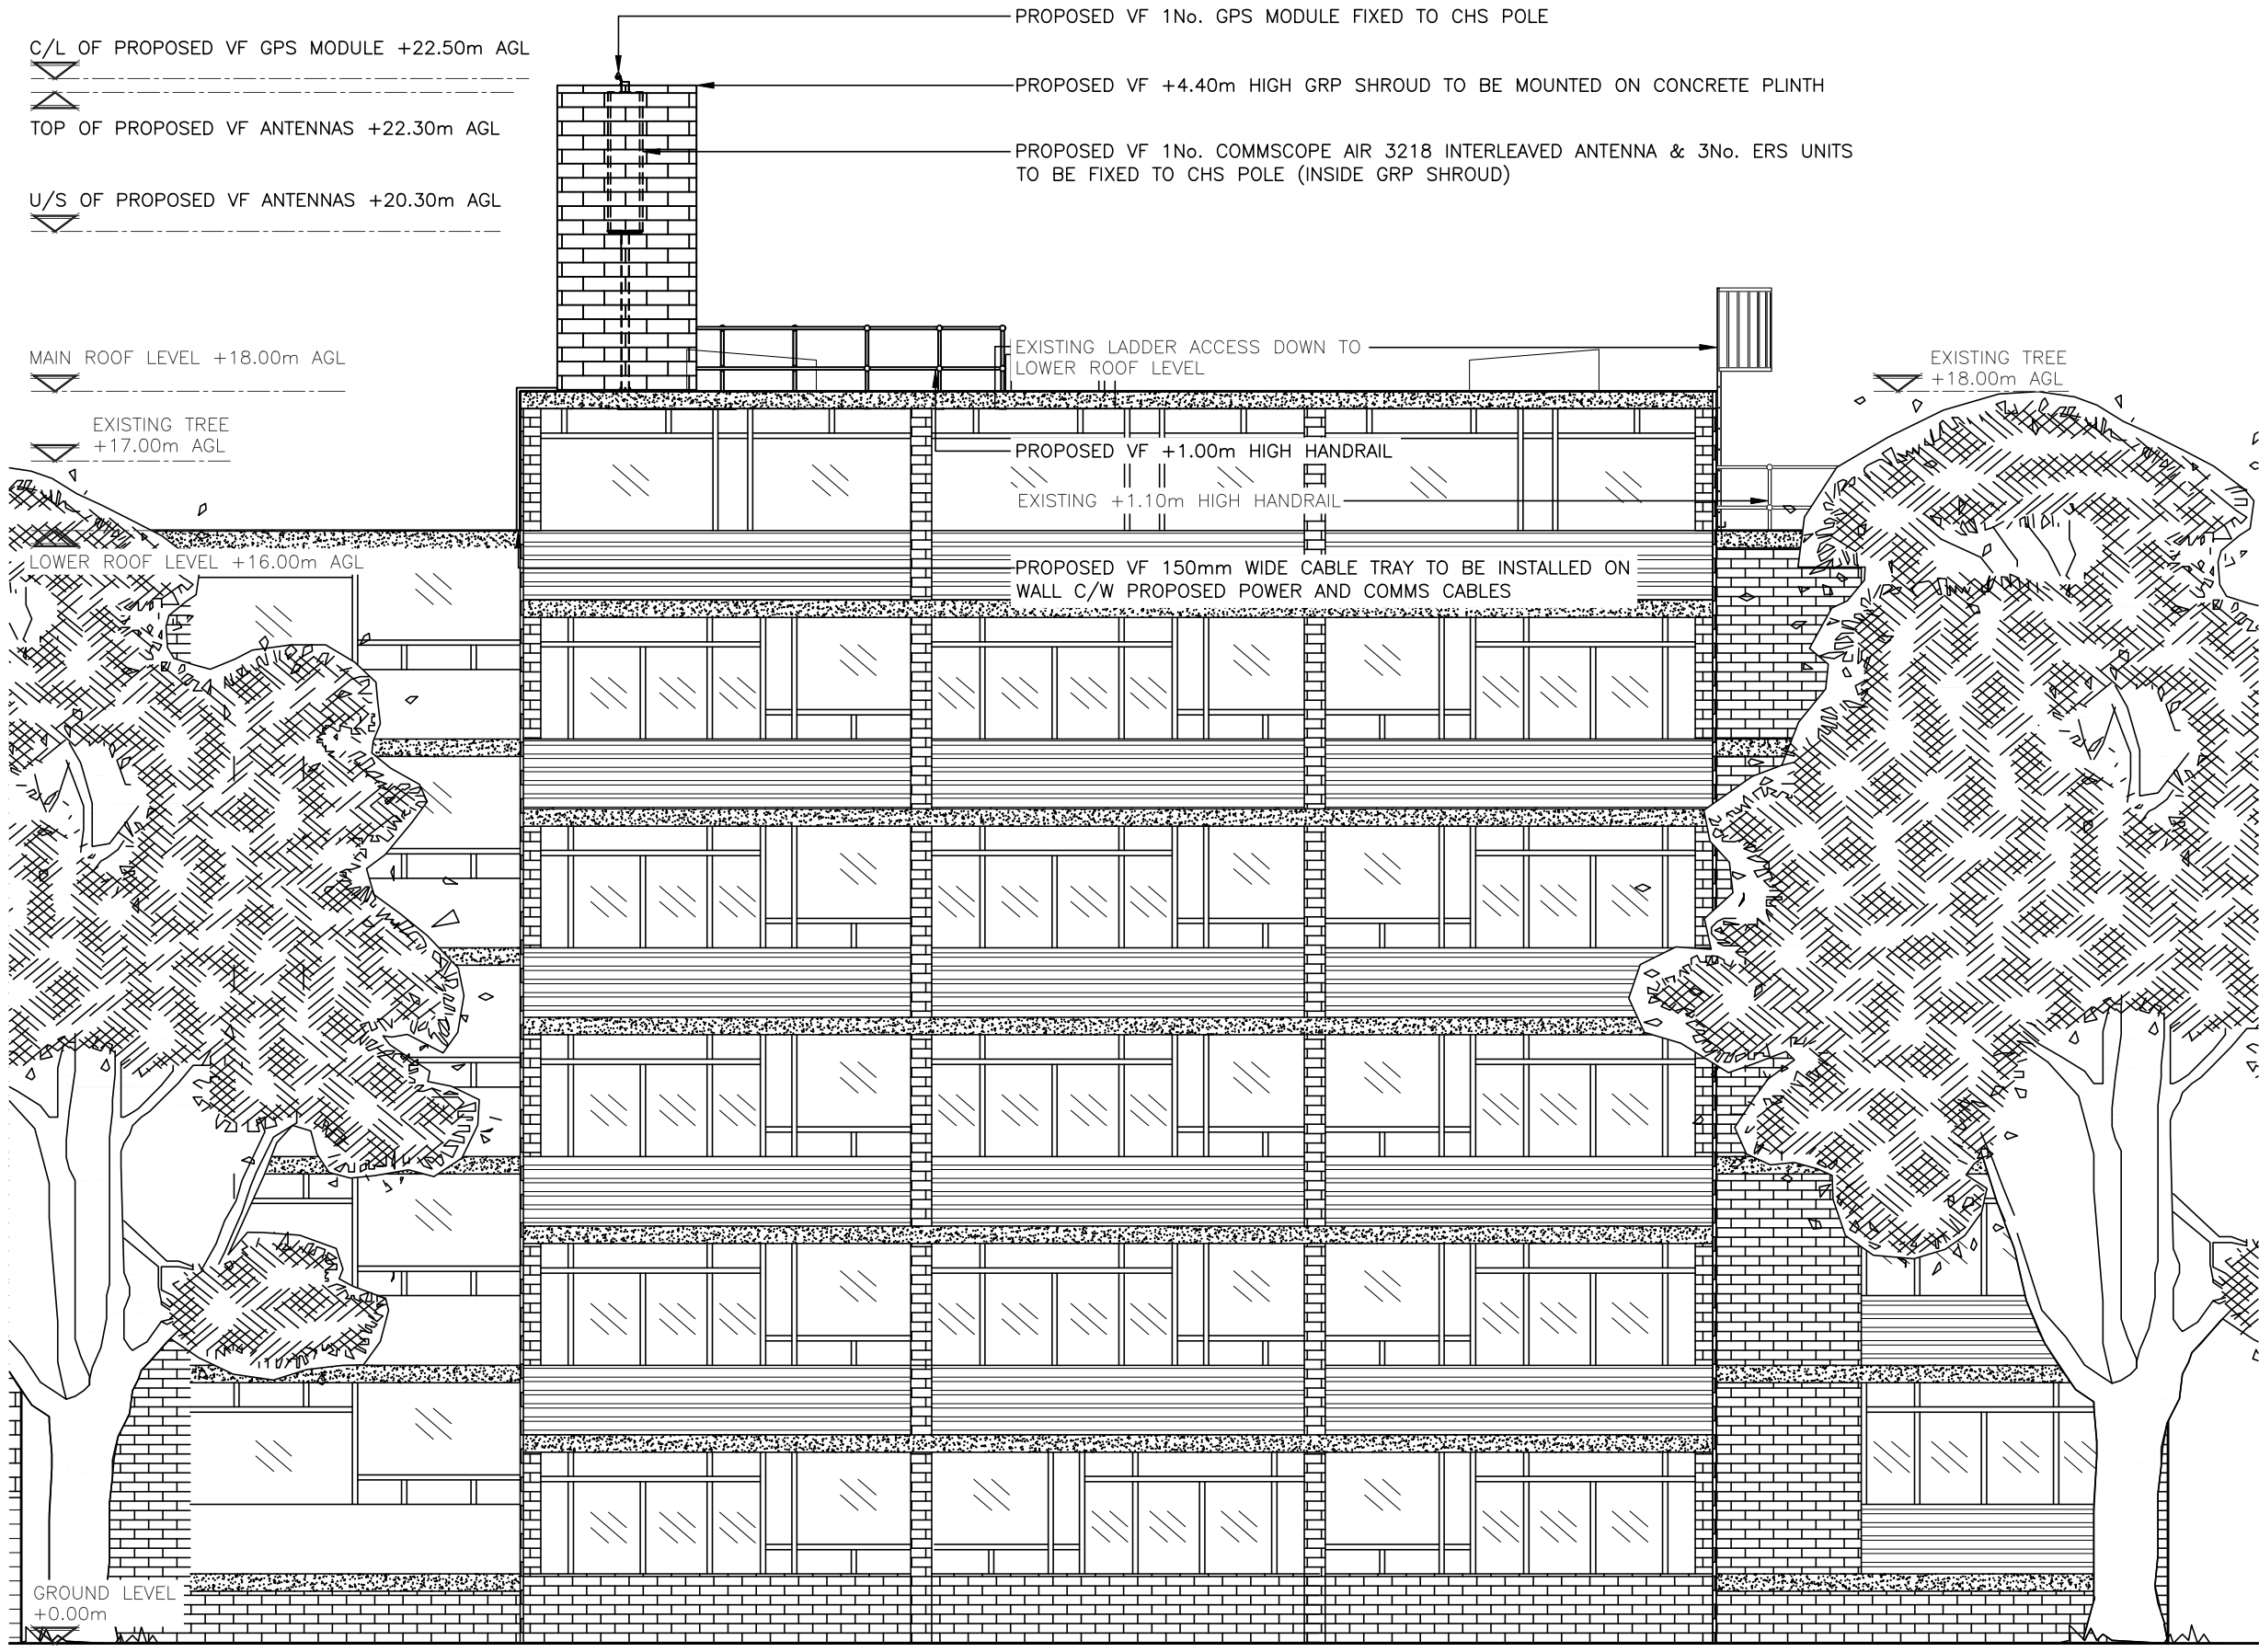

PROPOSED SOUTH WEST ELEVATION
(1:100)

These drawings comply with VF Standard ICNIRP guidelines, under configuration VM7F
Designed in accordance with Cornerstone documents: SDN0007 & SDN0009 v5.0

 

ALL DIMENSIONS ARE IN mm UNLESS NOTED OTHERWISE

N.G.R | E: 527467 N: 184948

NOTES:

NOTES:
PROPOSED GRP TO BE BRICK MATCHED TO THE EXISTING BUILDING

REV	MODIFICATION	BY	CH	DATE
C	Shroud details updated	ASE	RP	12.07.23
B	Tree Pruning, Shroud size & Antenna heights amended	ASE	RP	05.04.23
A	Issued for Approval	ASE	RP	04.01.23



Cell Name	Opt.
ROMNEY COURT	T

Cell ID No
CORNERSTONE VMO2 VF
E332863
14839120 N/A 47008

Site Address / Contact Details
ROMNEY COURT 139 HAVERSTOCK HILL BELSIZE PARK LONDON NW3 4RX

Drawing Title:
PROPOSED SITE ELEVATION – SOUTH WEST

Purpose of issue:	Dwg Rev:
PLANNING	

Drawing Number:	
305	C

Surveyed By:	Original Sheet Size:	Pack Issue:
RP	A3	

Drawn:	Date:	Checked:	Date:	
ASE	12.07.23	RP	12.07.23	C