


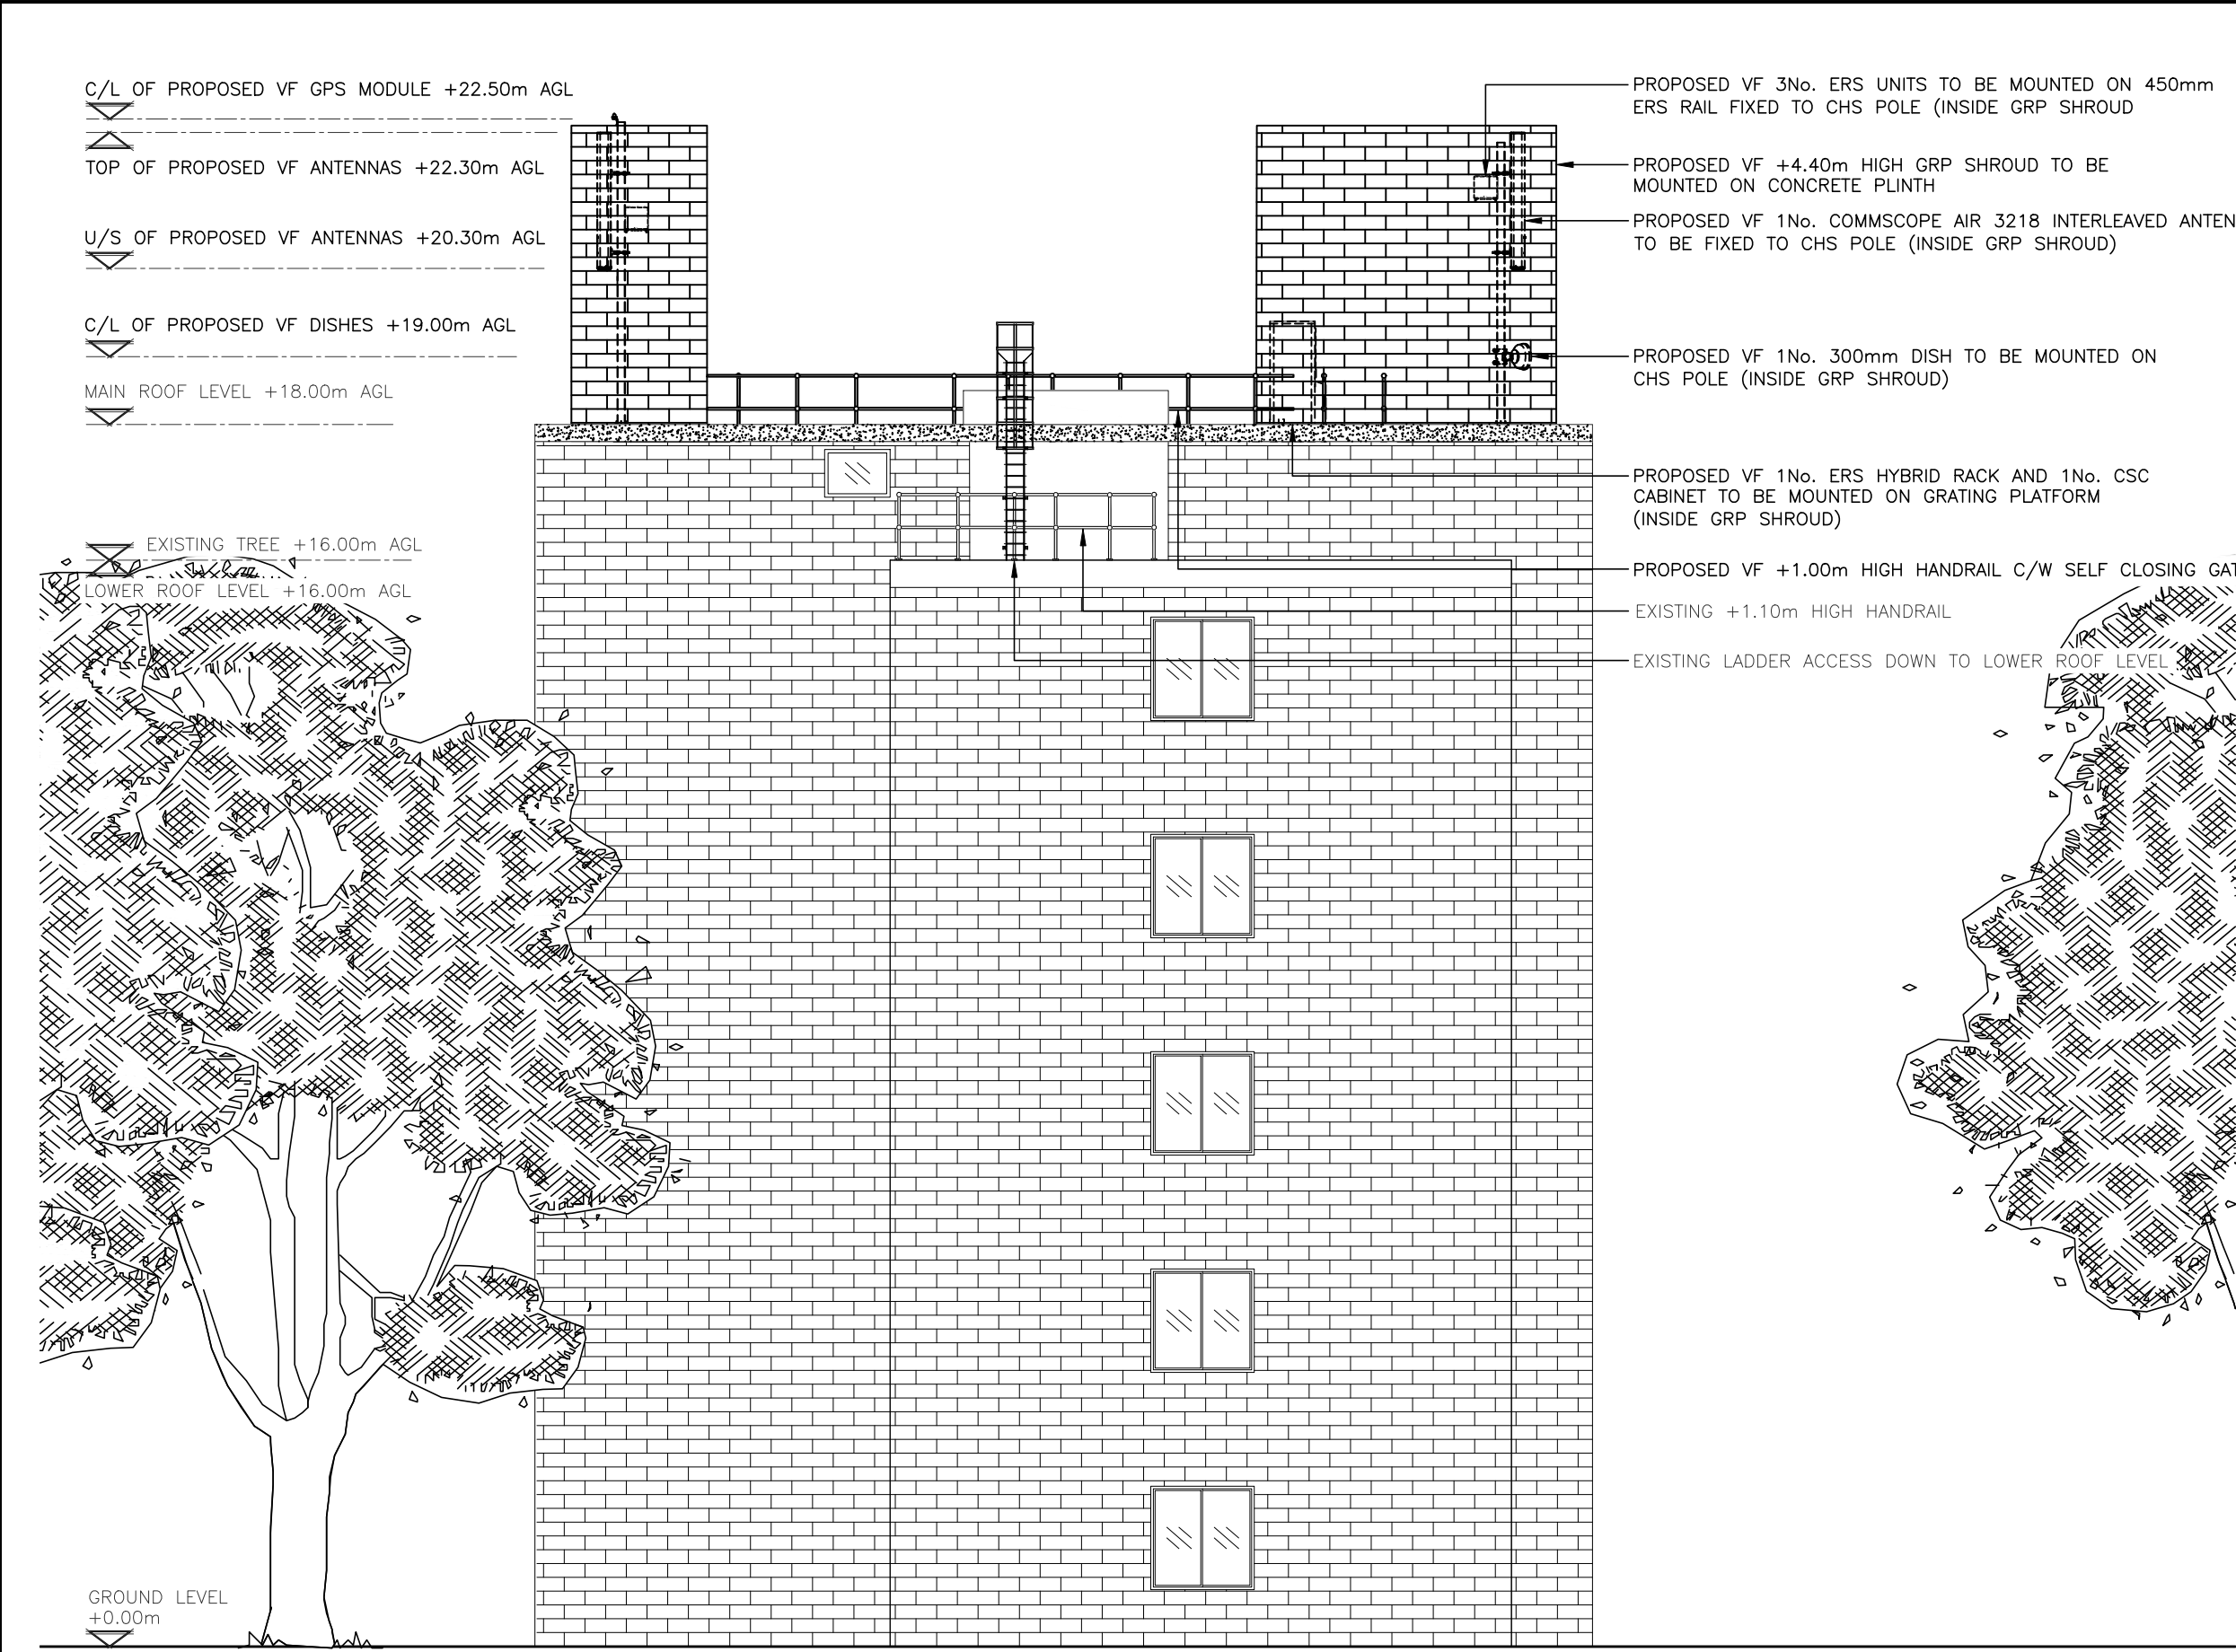

PROPOSED SOUTH EAST ELEVATION
(1:100)

These drawings comply with VF Standard ICNIRP guidelines, under configuration VM7F
Designed in accordance with Cornerstone documents: SDN0007 & SDN0009 v5.0



ALL DIMENSIONS ARE IN mm UNLESS NOTED OTHERWISE

N.G.R

E: 527467 N: 184948

NOTES:

NOTES:
PROPOSED GRP TO BE BRICK MATCHED TO THE EXISTING BUILDING

C	Shroud details updated	ASE	RP	12.07.23	
B	Tree Pruning, Shroud size & Antenna heights amended	ASE	RP	05.04.23	
A	Issued for Approval	ASE	RP	04.01.23	
REV	MODIFICATION	BY	CH	DATE	

waldon

A part of MGroupServices

cornerstone

CORNERSTONE - BEACON

Cell Name		Opt.
ROMNEY COURT		T
Cell ID No		
CORNERSTONE	VMO2	VF
E332863 14839120	N/A	47008

Site Address / Contact Details

ROMNEY COURT
139 HAVERSTOCK HILL
BELSIZE PARK LONDON
NW3 4RX

Drawing Title:
PROPOSED SITE ELEVATION – SOUTH EAST

Purpose of issue:		Dwg Rev:		
PLANNING				
Drawing Number:		C		
306				
Surveyed By:	Original Sheet Size:	Pack Issue:		
RP	A3			
Drawn:	Date:	Checked:	Date:	C
ASE	12.07.23	RP	12.07.23	

SDNT0005 Version 1.3