
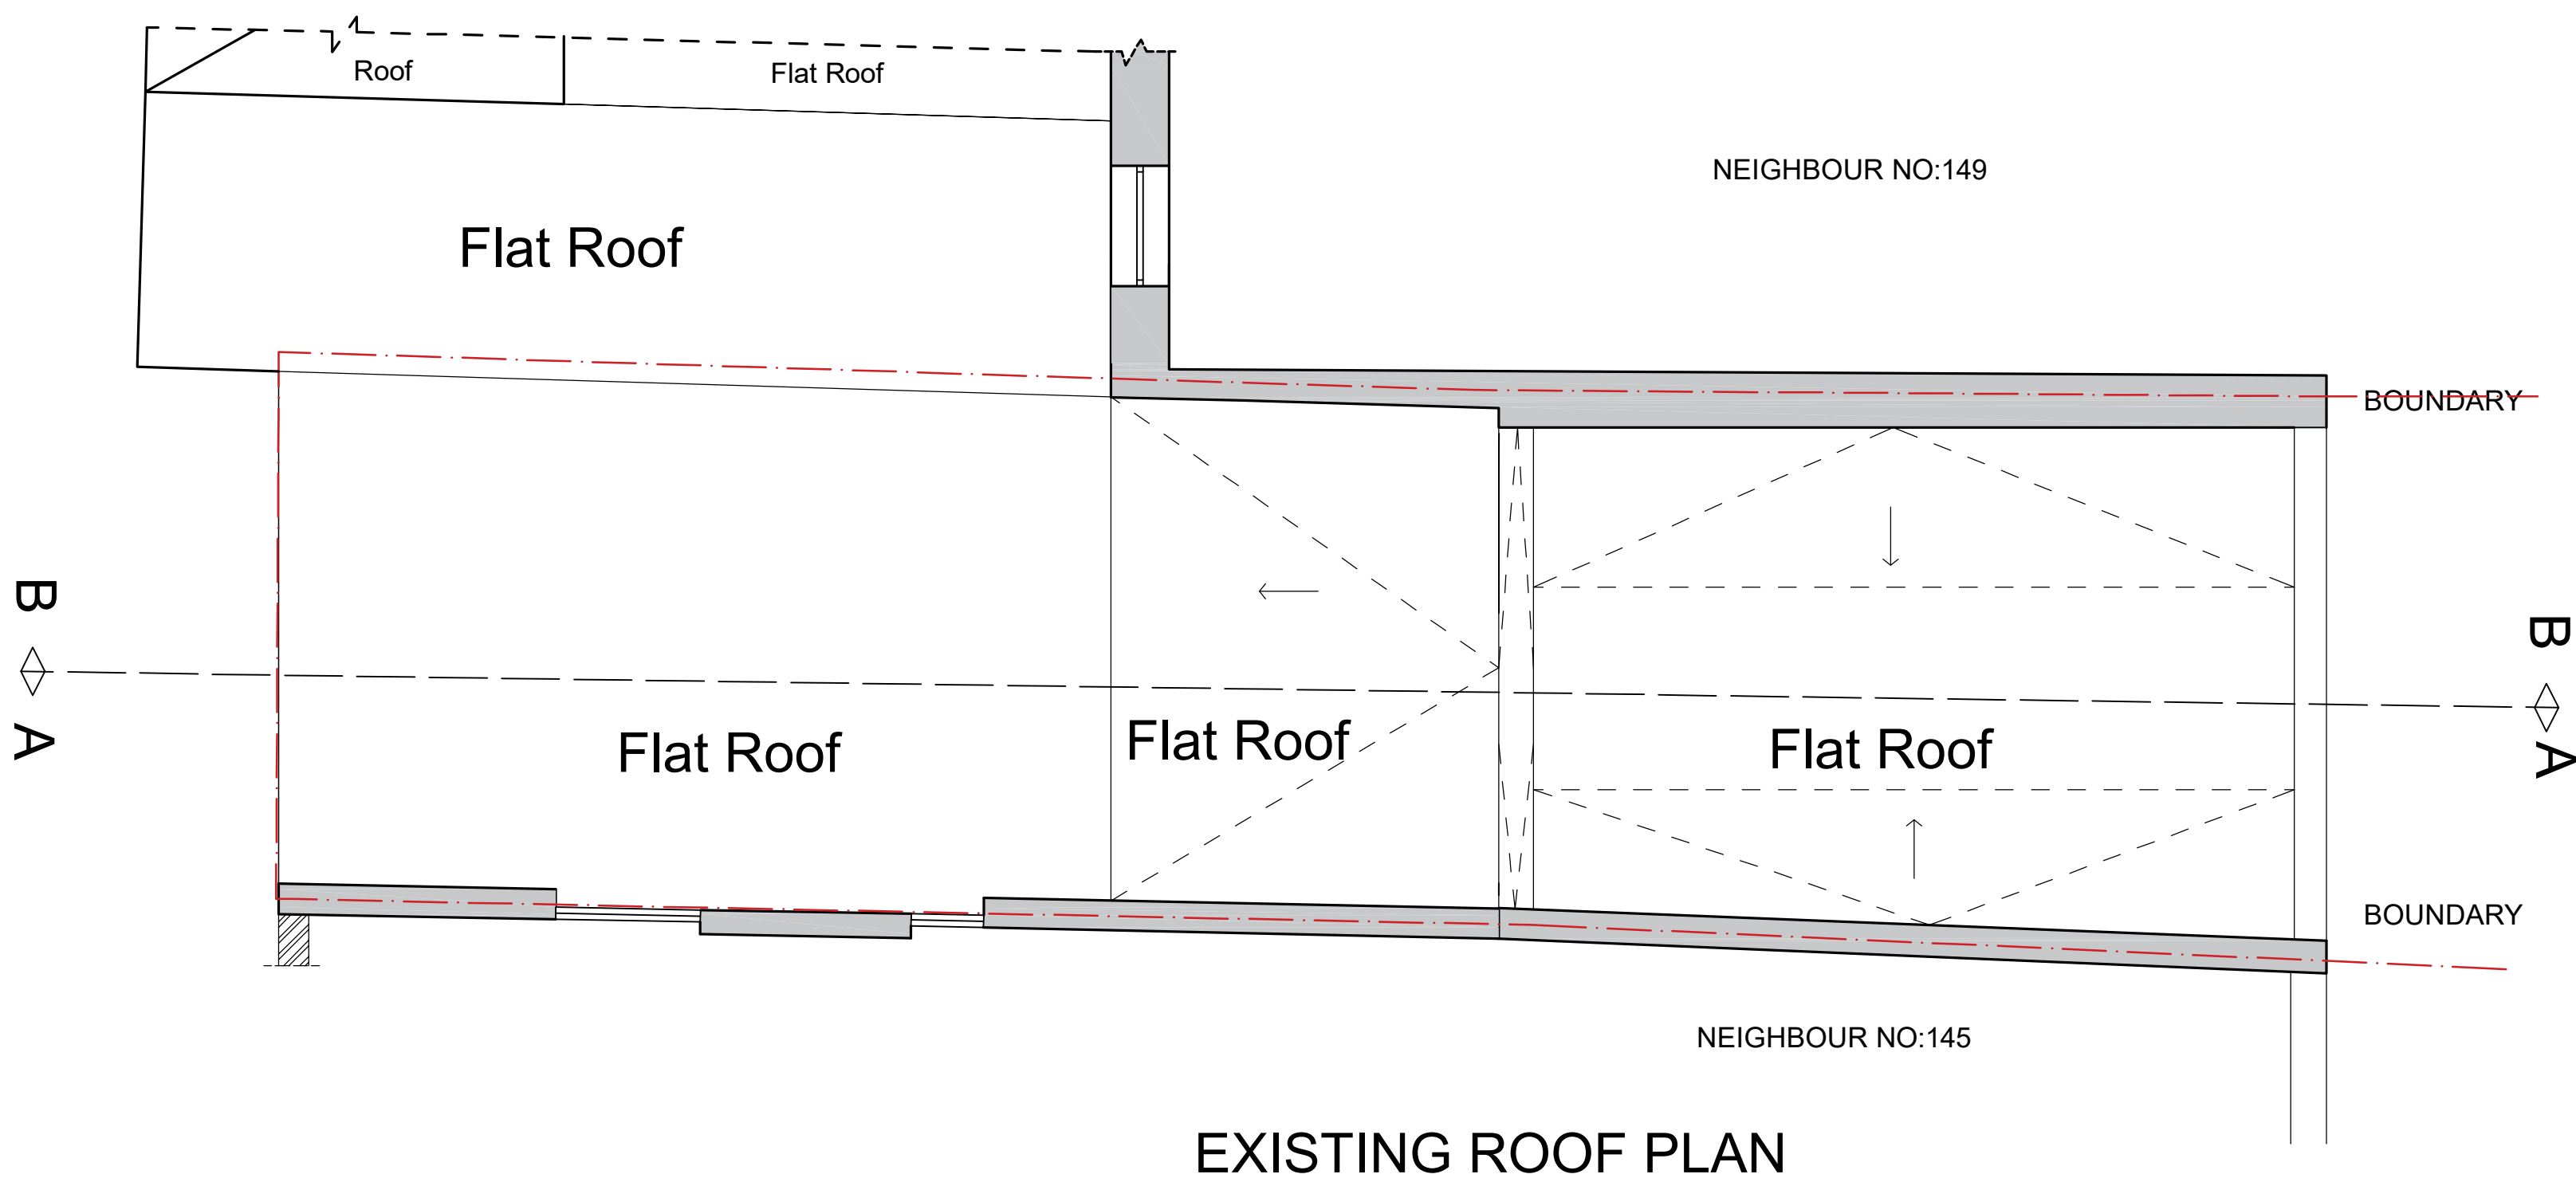
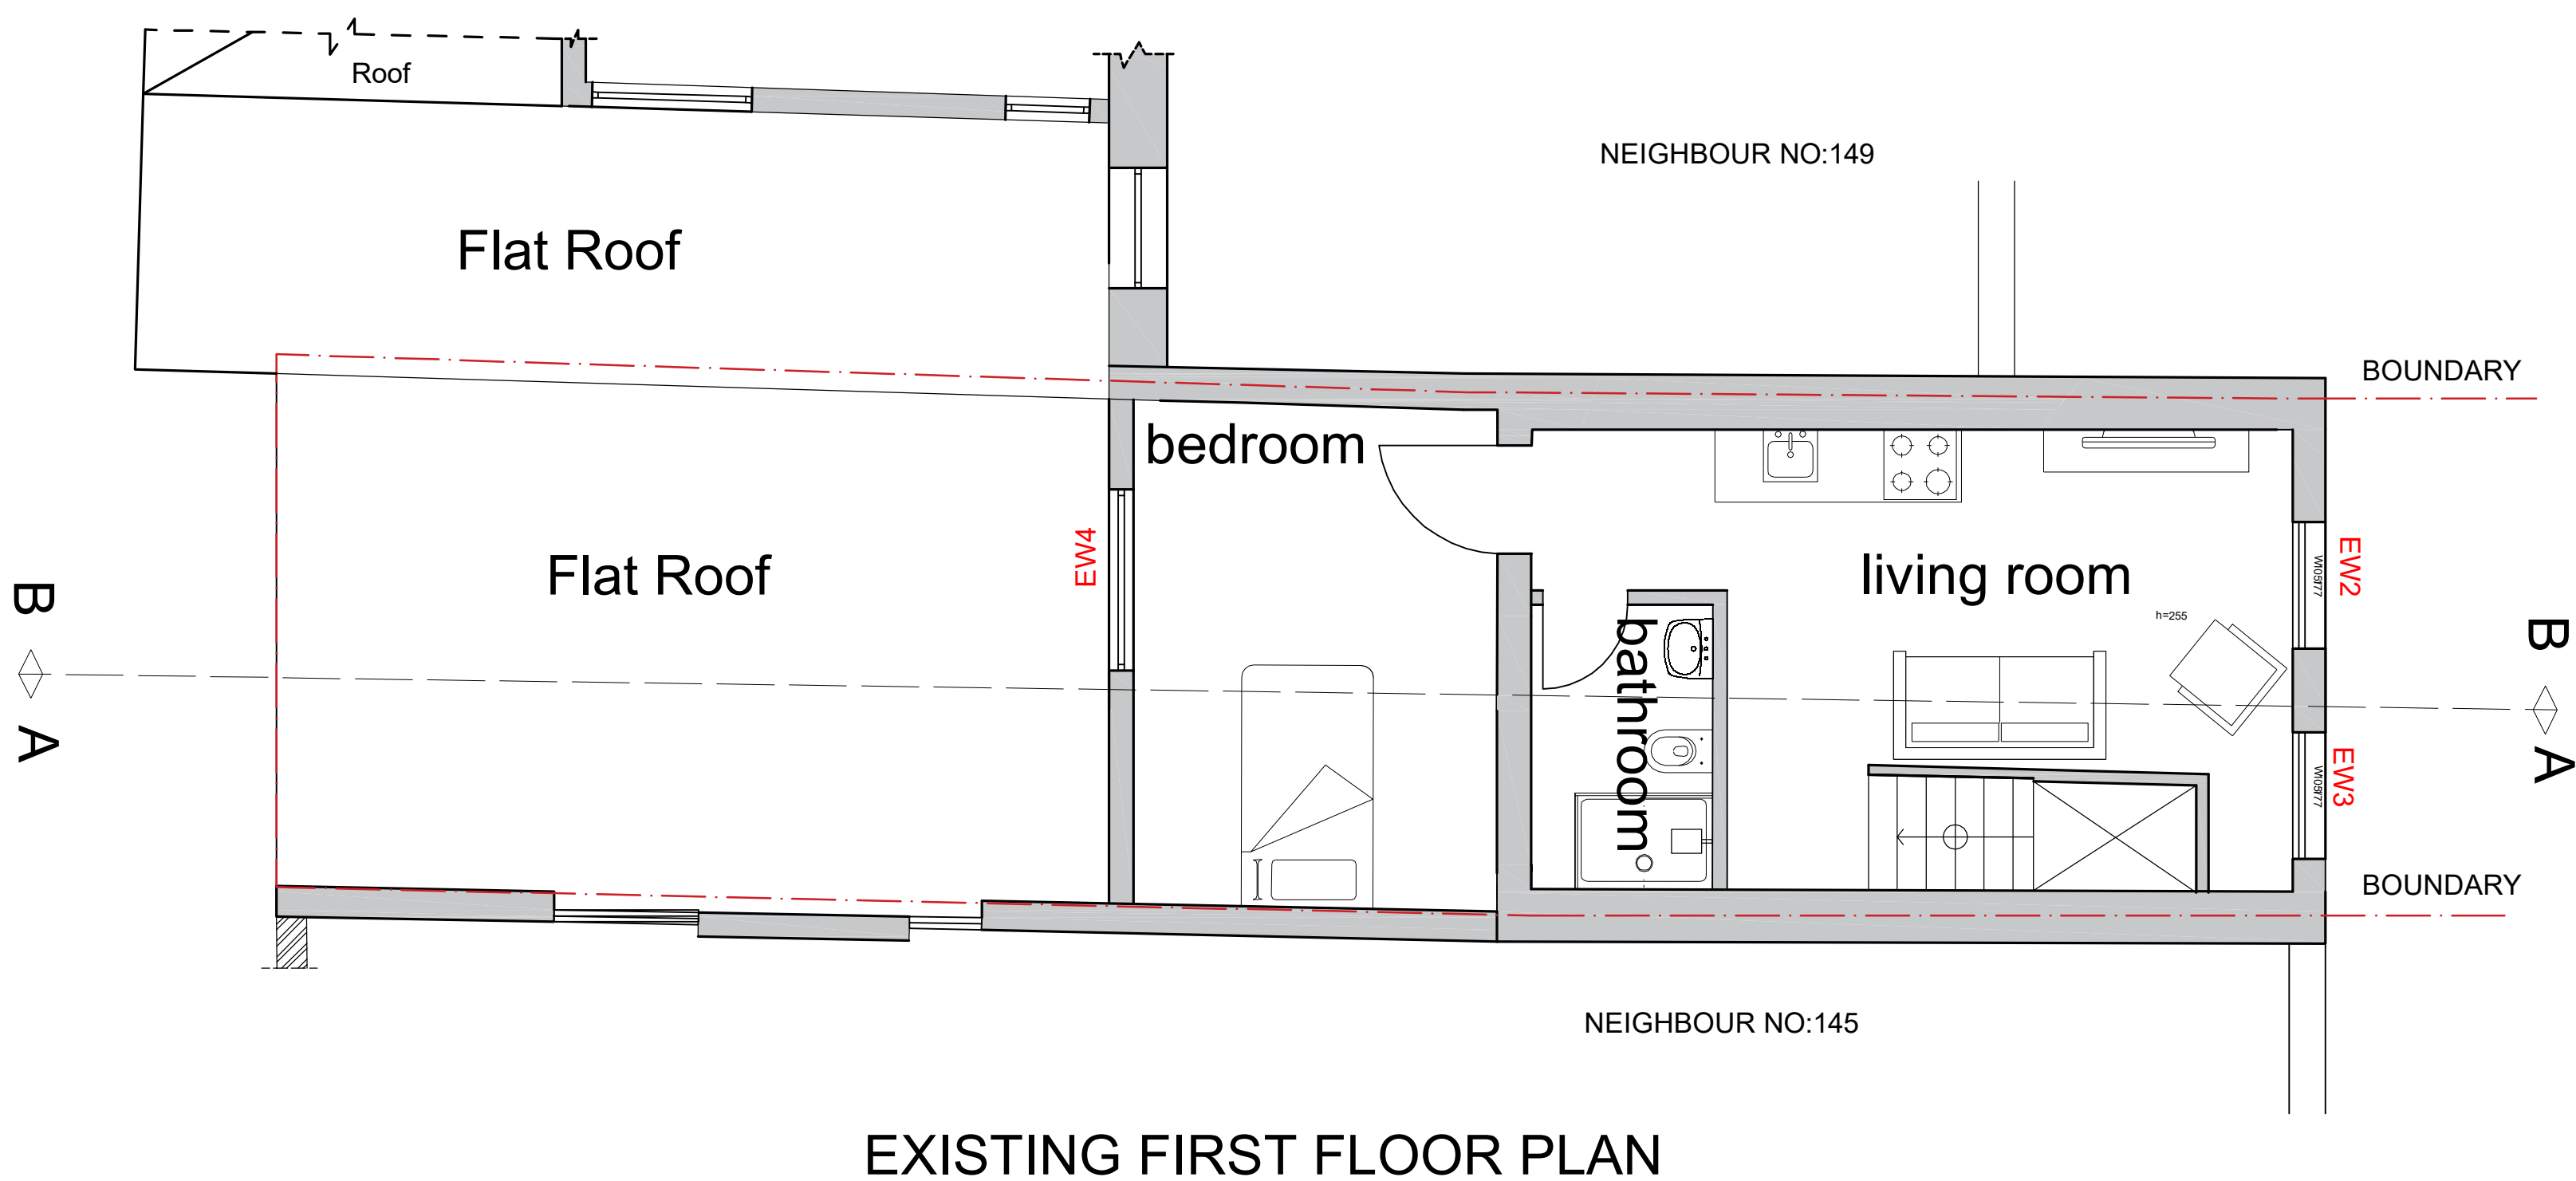


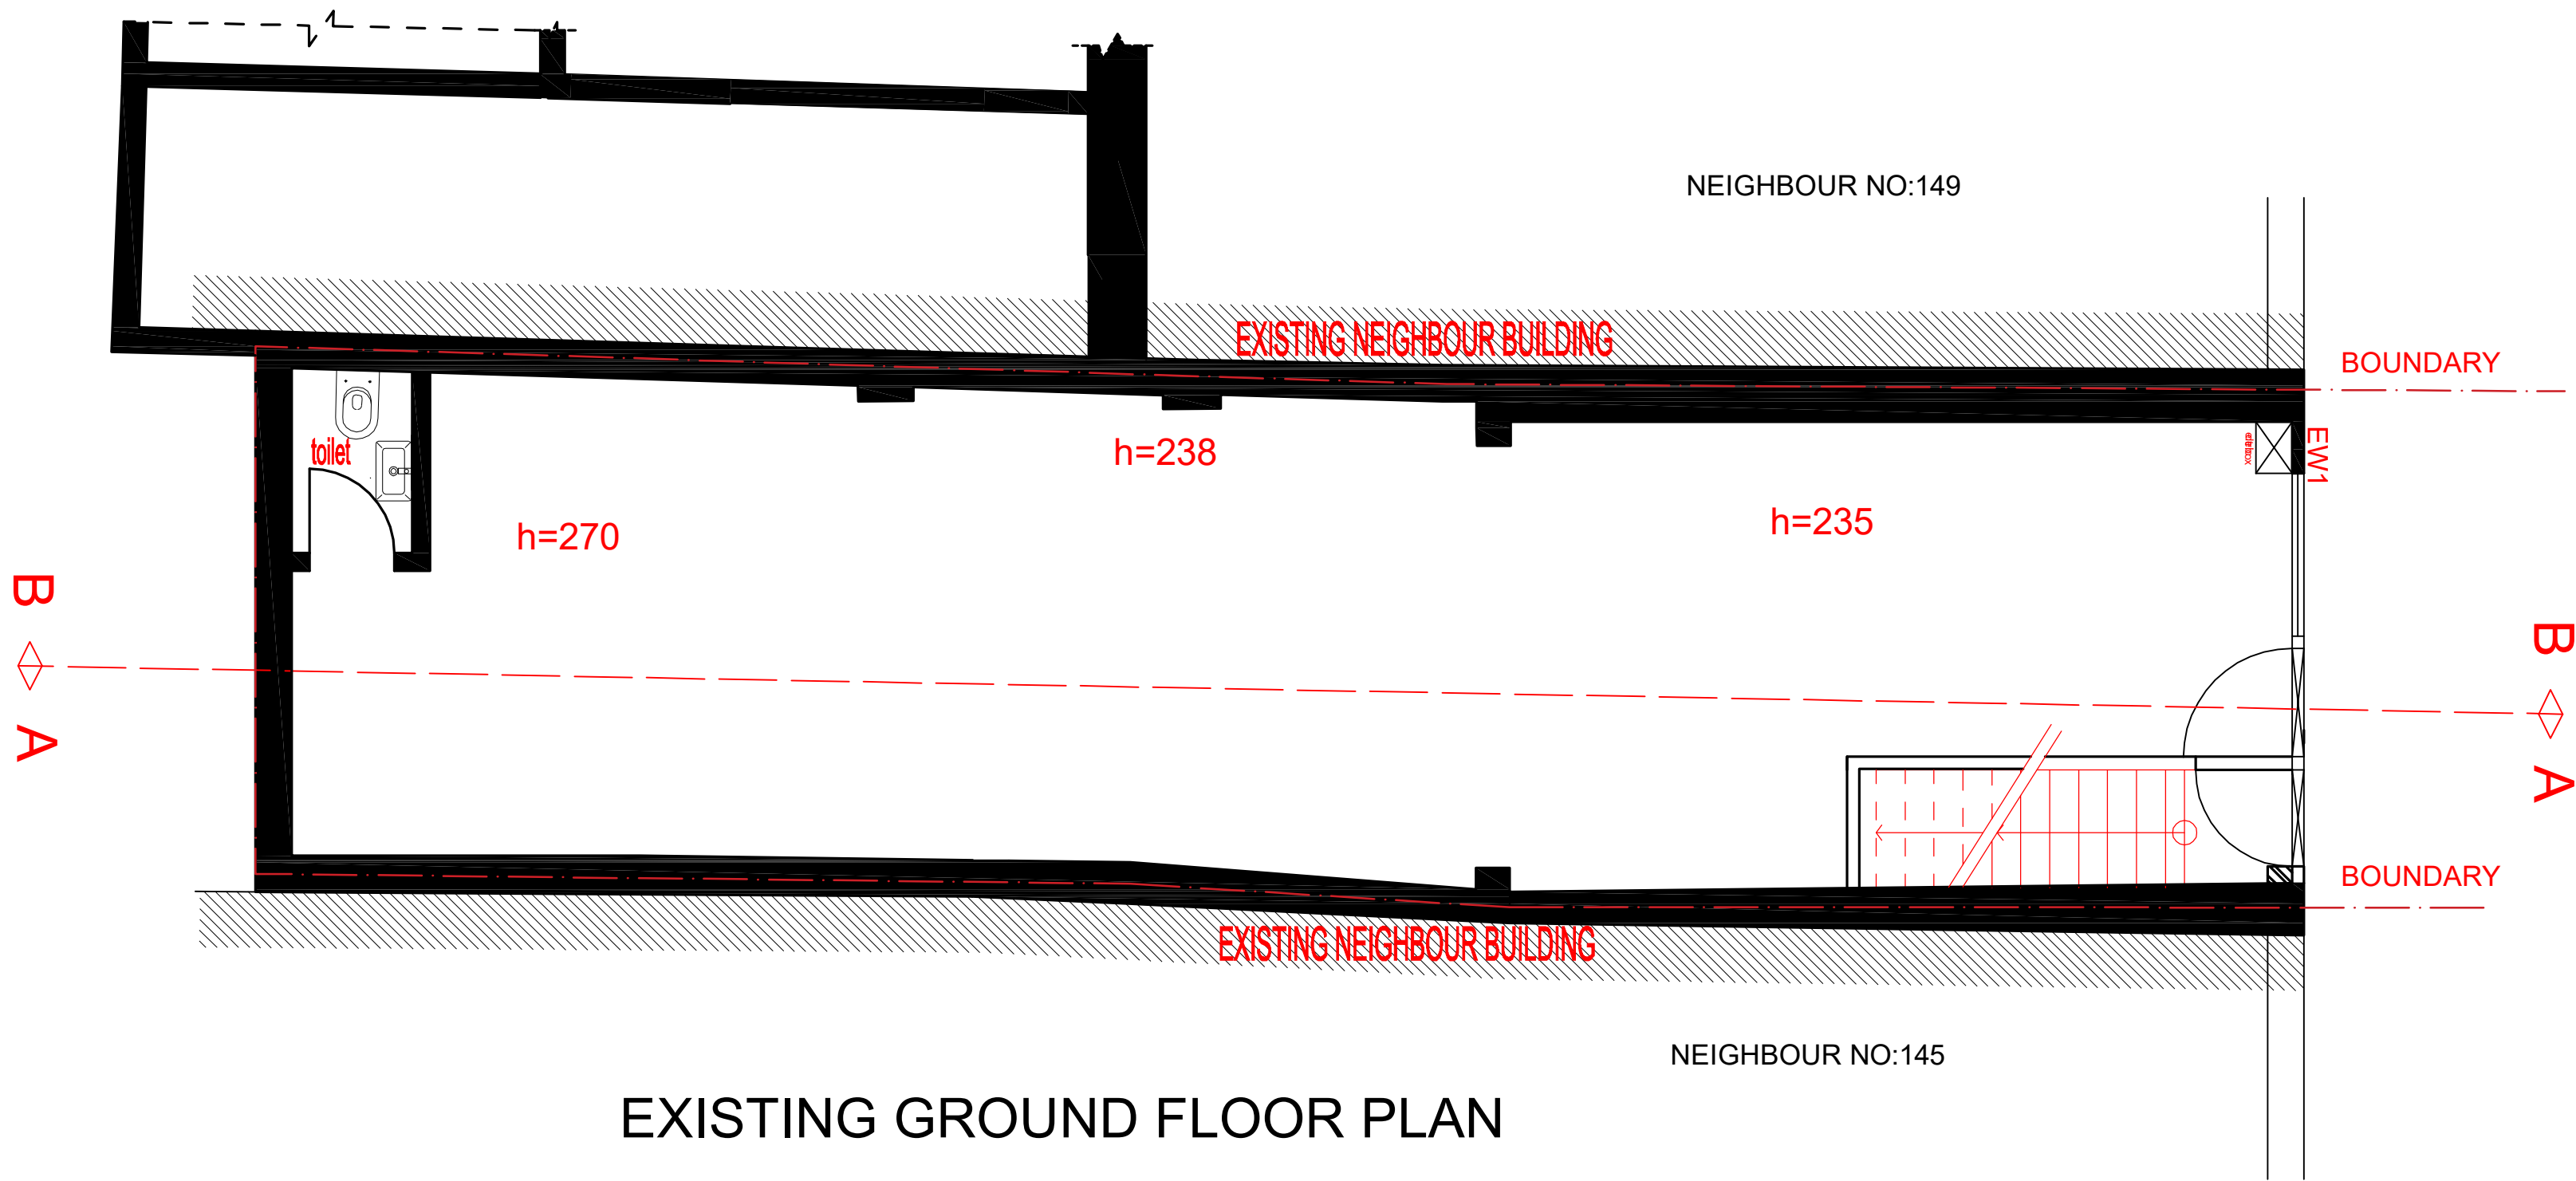

PROJECT: 147 HIGHGATE ROAD NWS 1LJ	
DRAWING NO: E_001	
DRAWING TITLE: EXISTING GROUND, FIRST FLOOR AND ROOF PLANS	
SCALE: 1/500	DATE: 21/03/2023
ITU STUDIO LTD itustudio@gmail.com T :07491258462 Ibrahim Turk	
URASTAR CONSTRUCTION LTD urastarconstruction@gmail.com T :07863459155 Ahmet Erturk	