






EXISTING FRONT ELEVATION

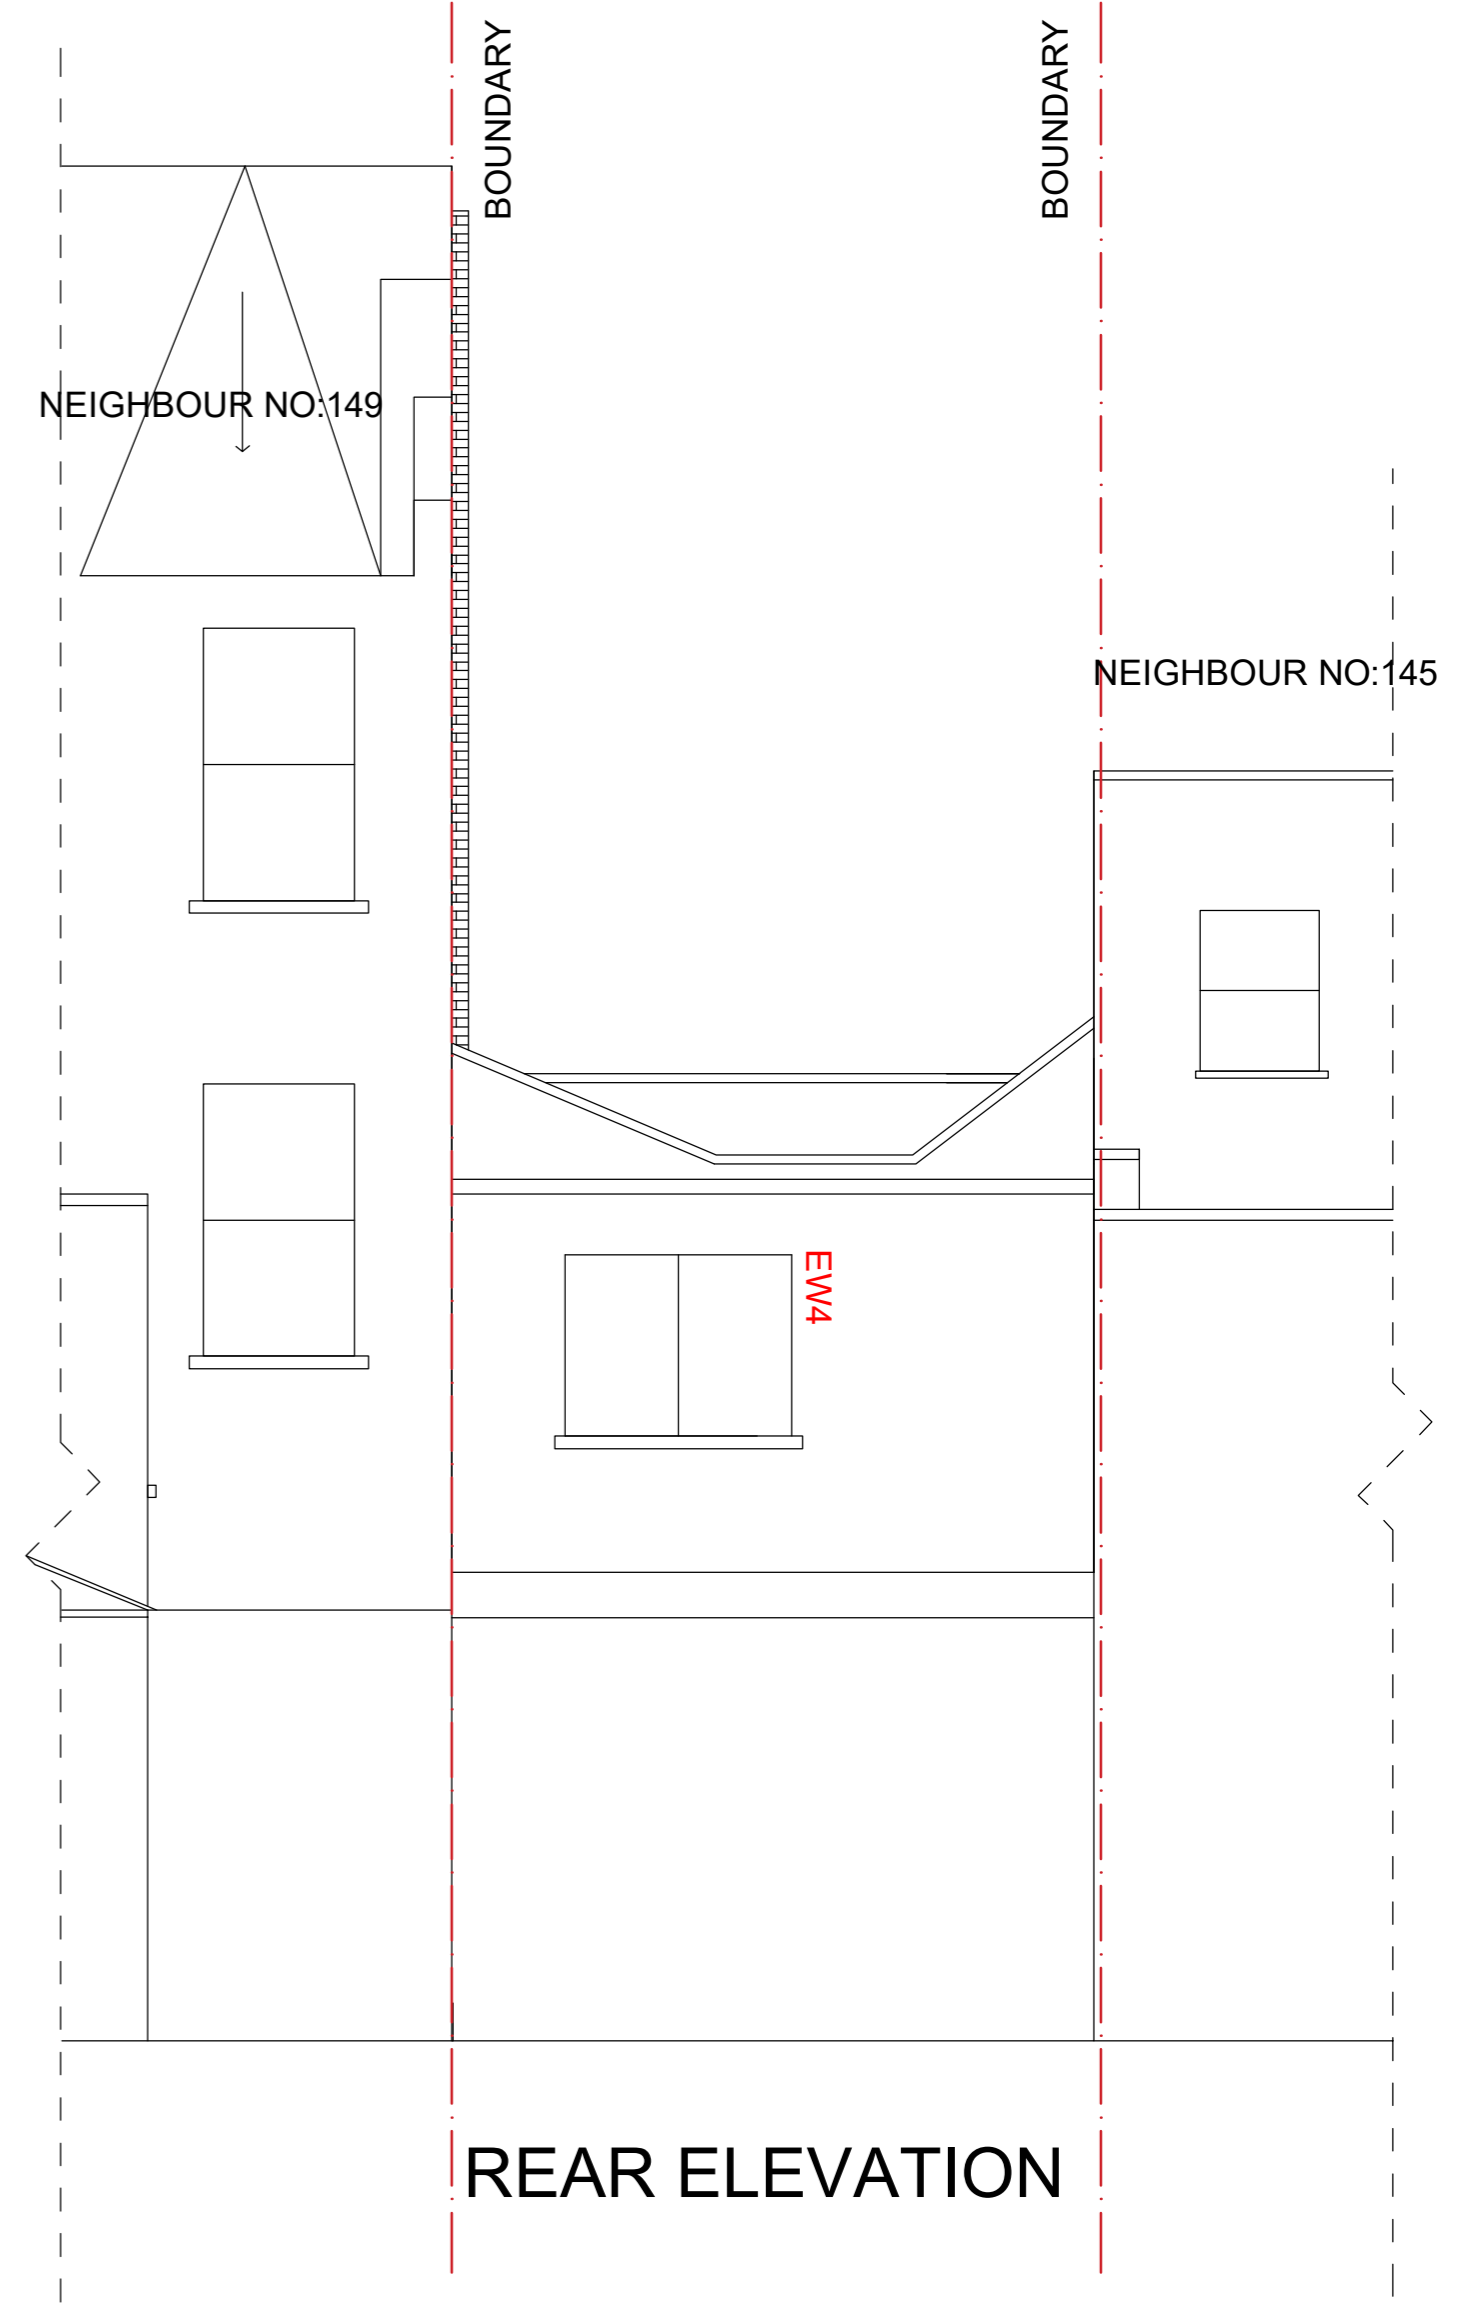

REAR ELEVATION

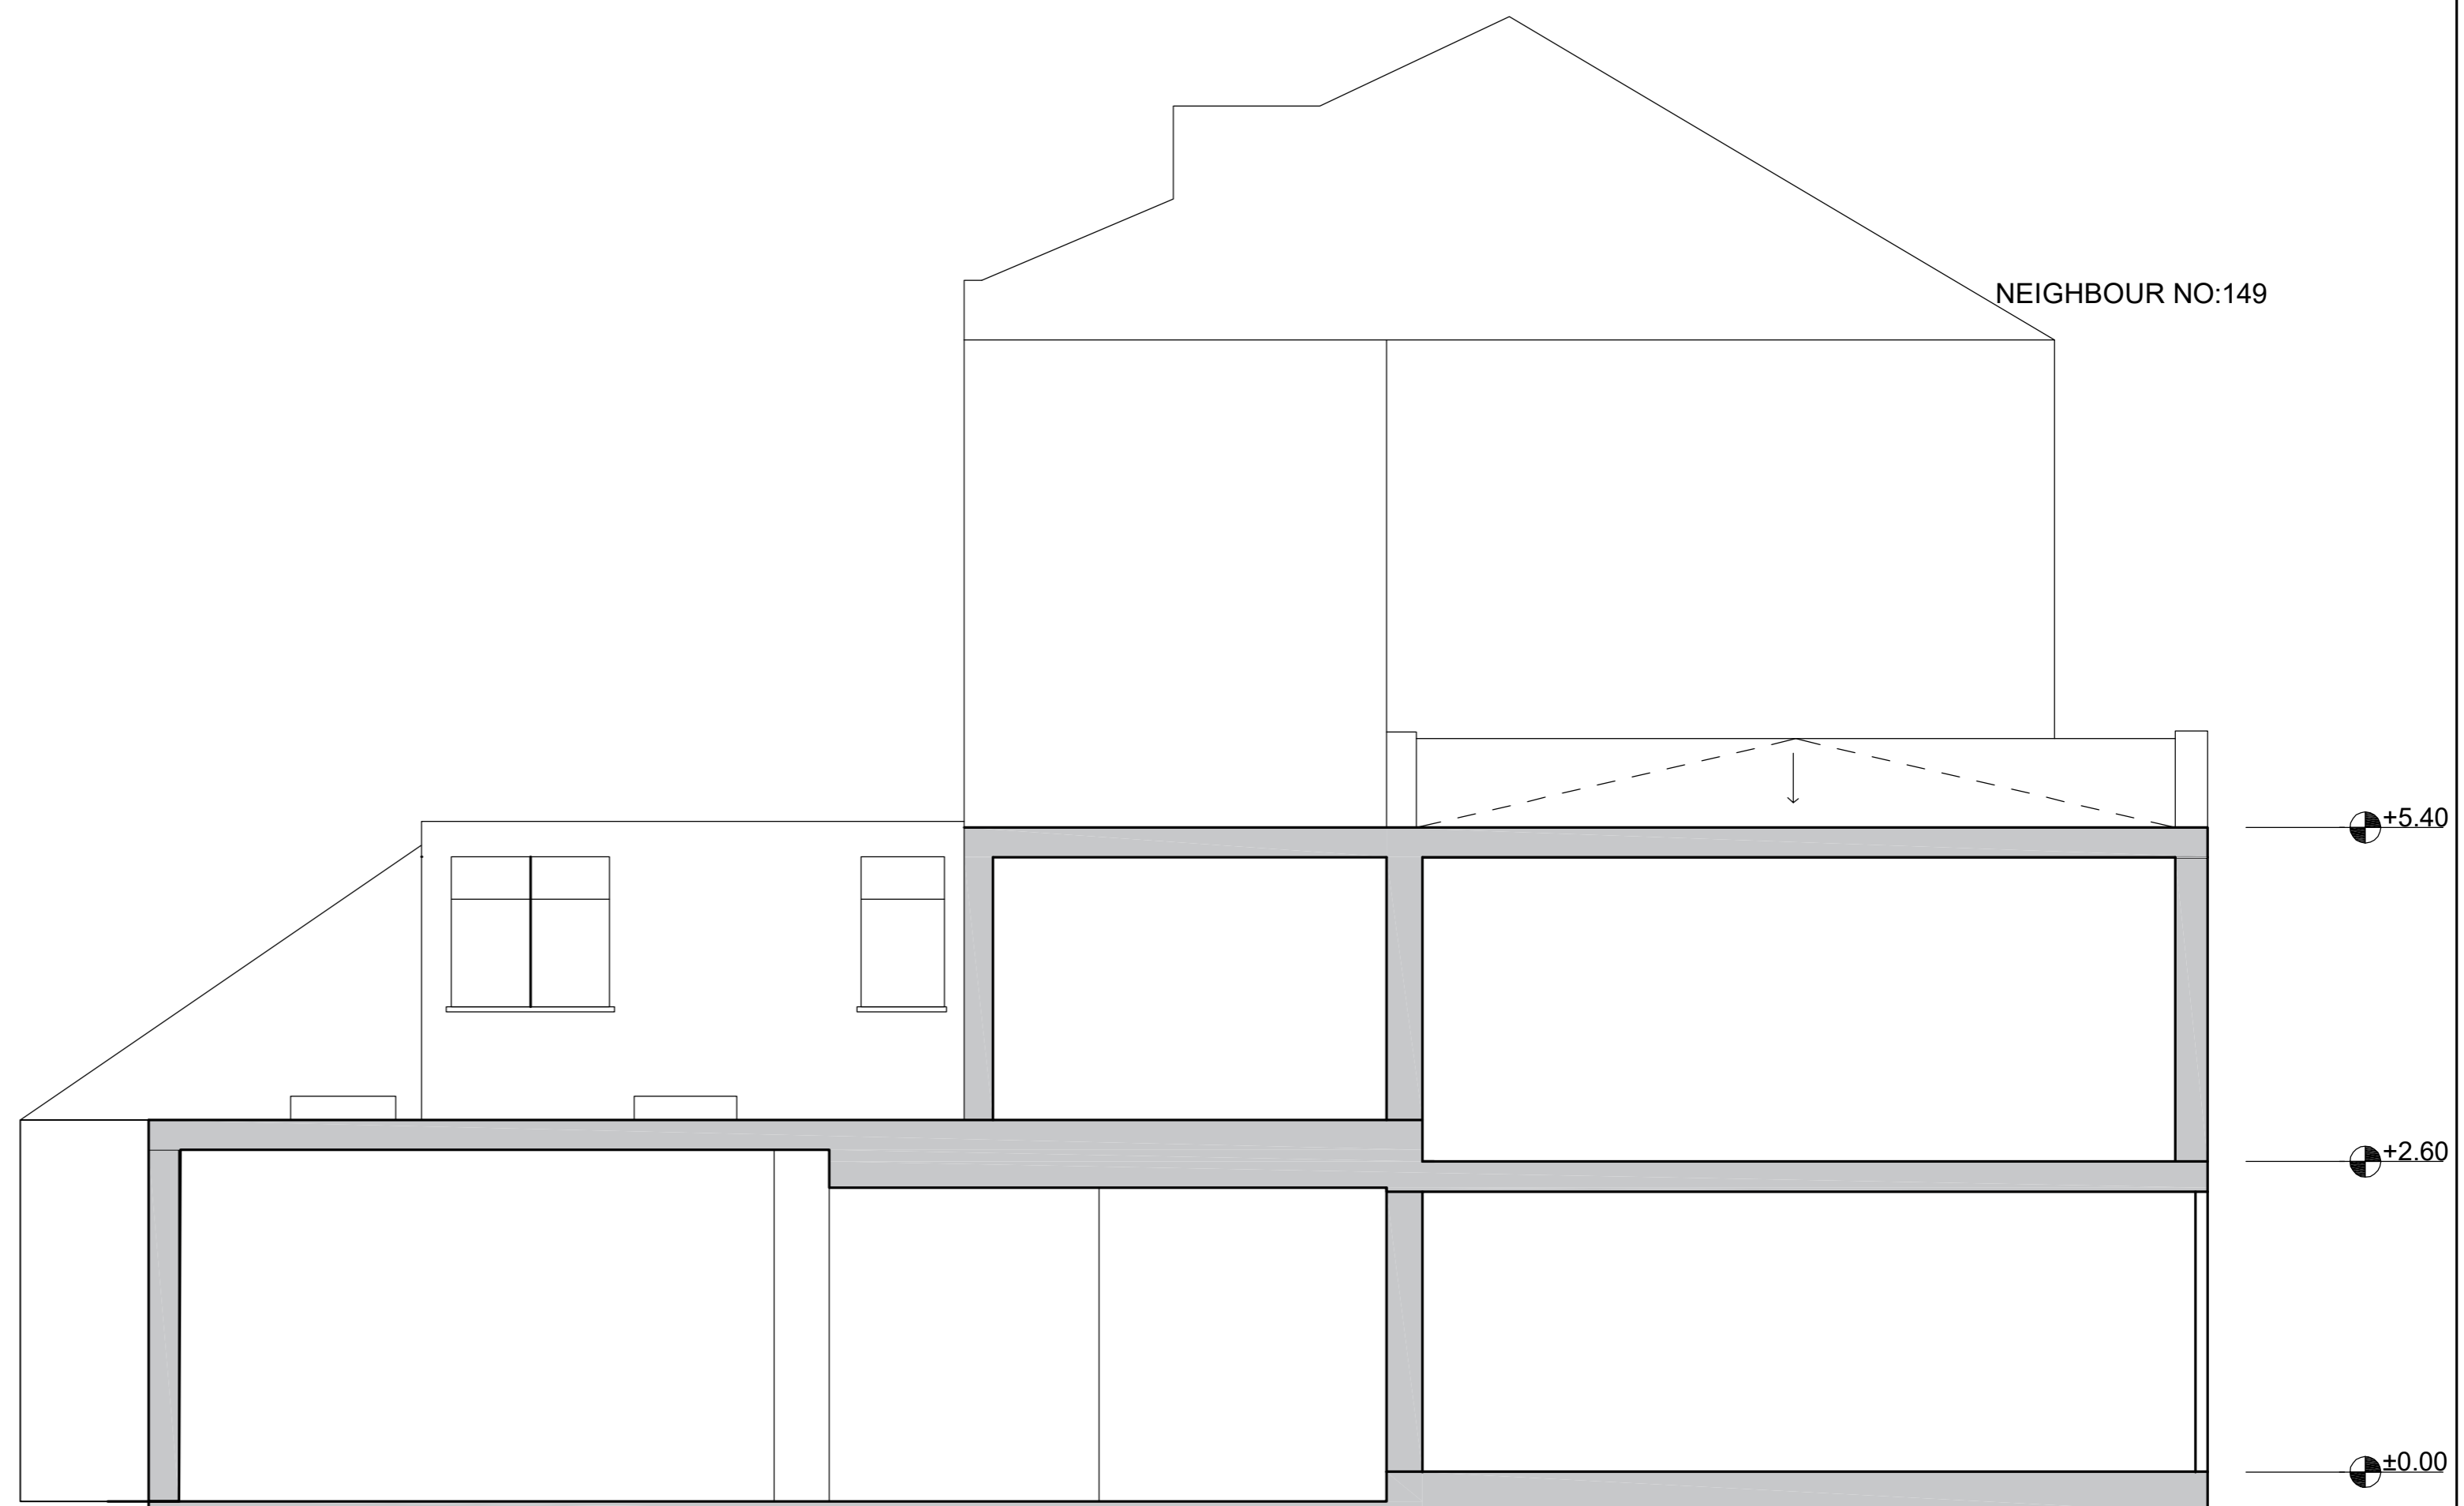

SECTION BB

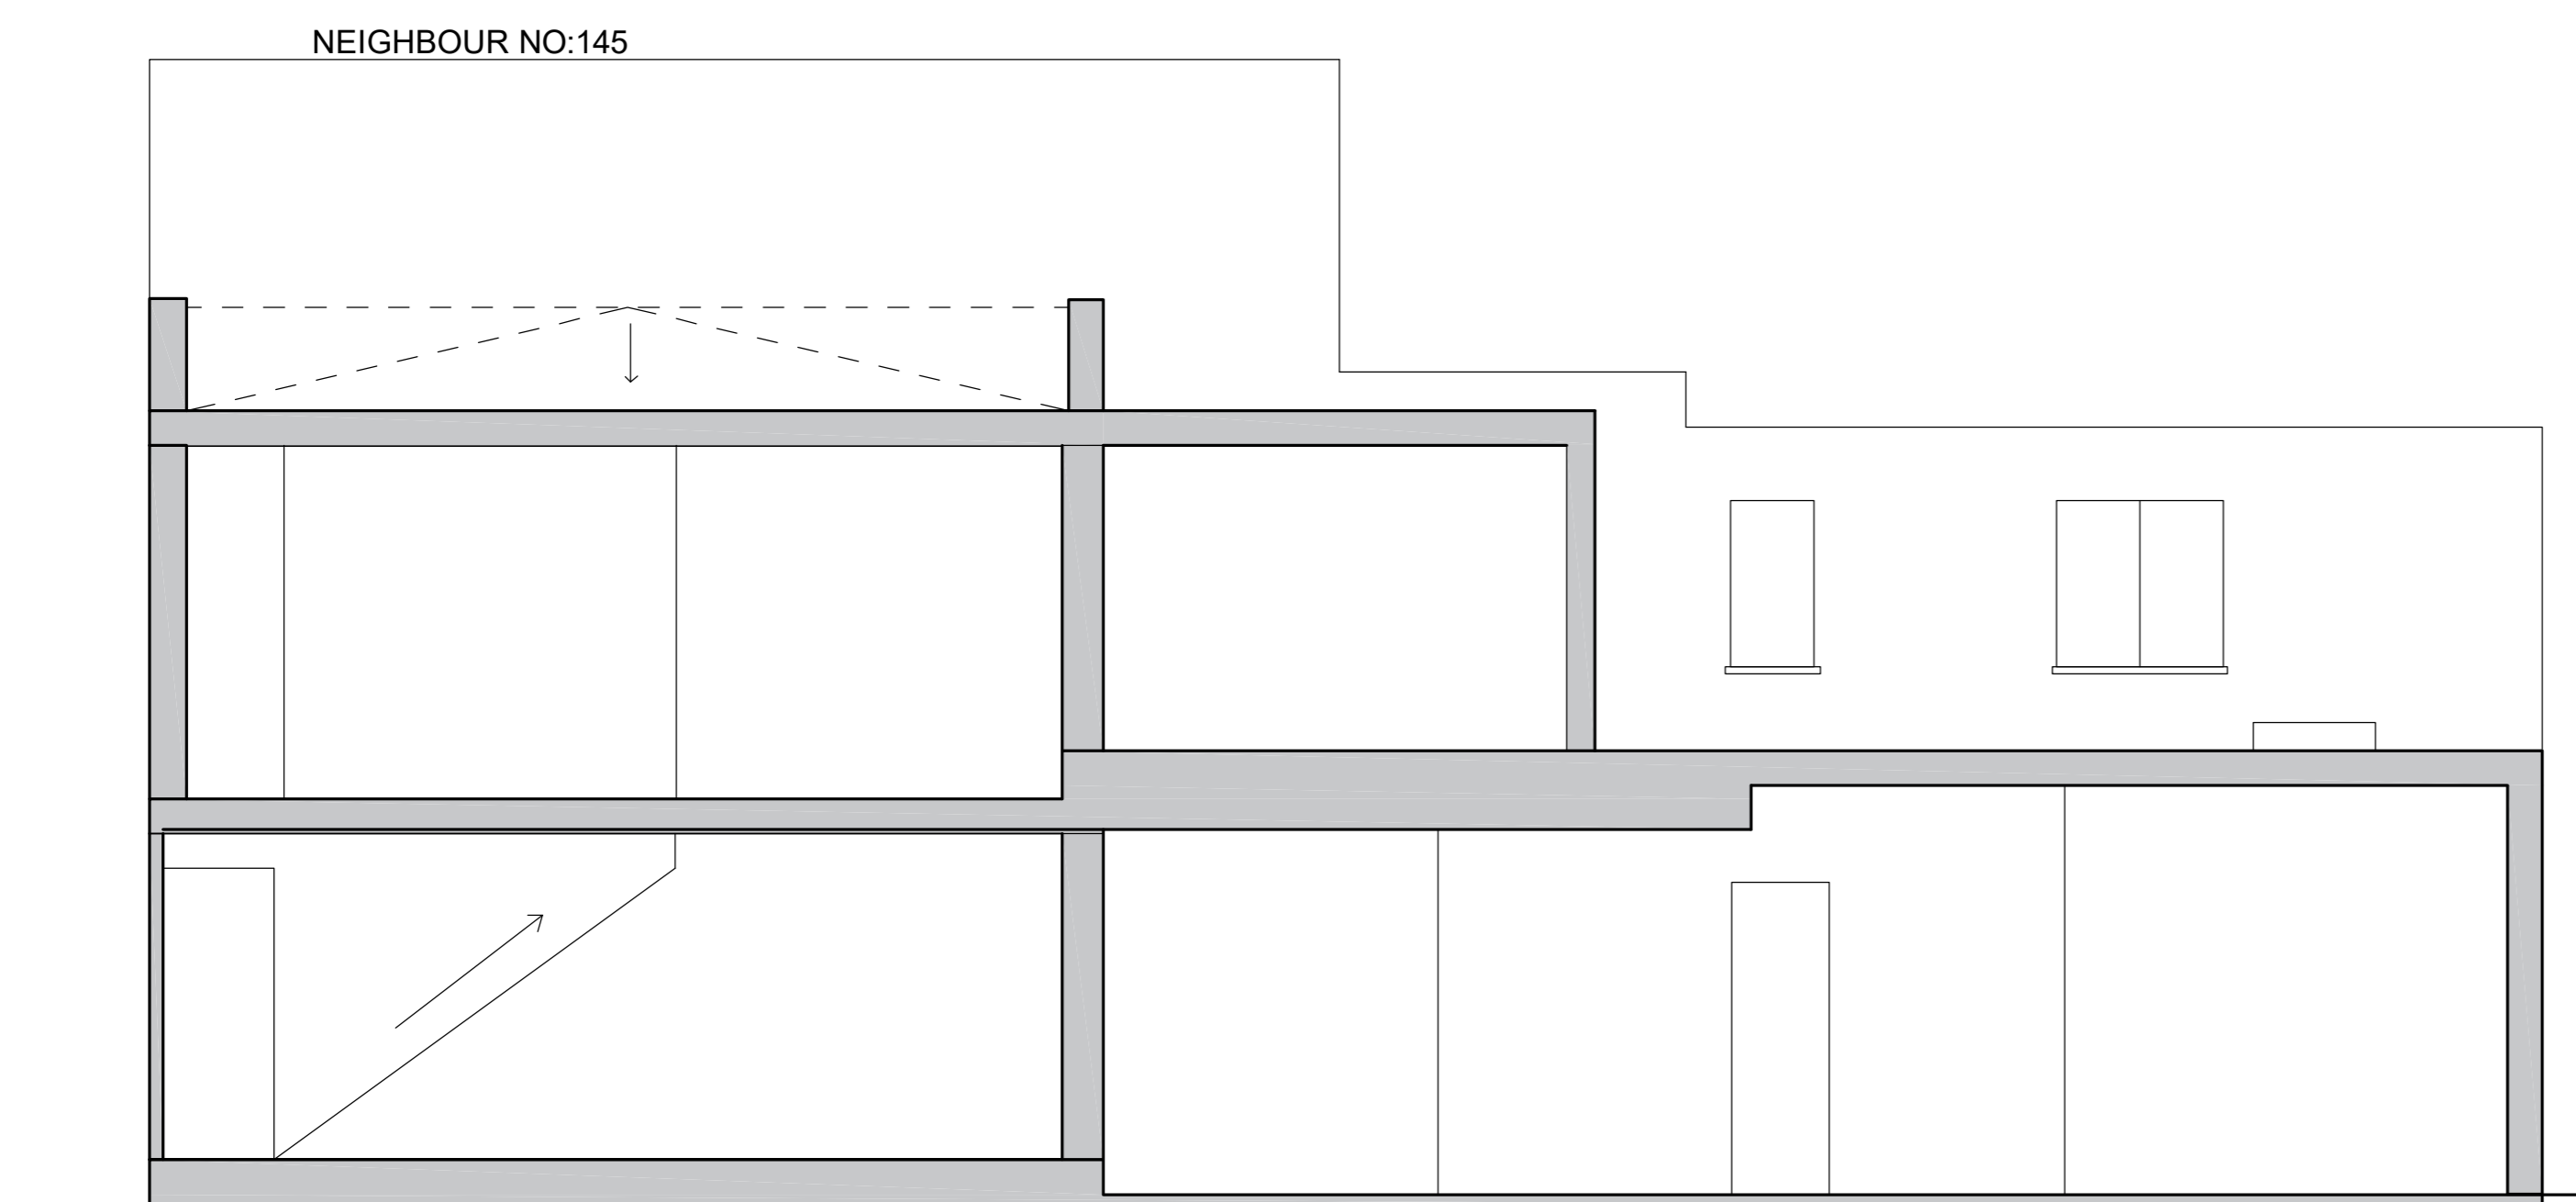

SECTION AA



PROJECT: 147 HIGHGATE ROAD NWS 1LJ	
DRAWING NO: E_002	
DRAWING TITLE: EXISTING FRONT AND REAR ELEVATION / EXISTING SECTION AA AND BB	
SCALE: 1/100	DATE: 21/03/2023
ITU STUDIO LTD itu.studio@gmail.com T: 07491258462 Ibrahim Turk	
URASTAR CONSTRUCTION LTD urastarconstruction@gmail.com T: 07963459195 Ahmet Erturk	