






PROPOSED FRONT ELEVATION

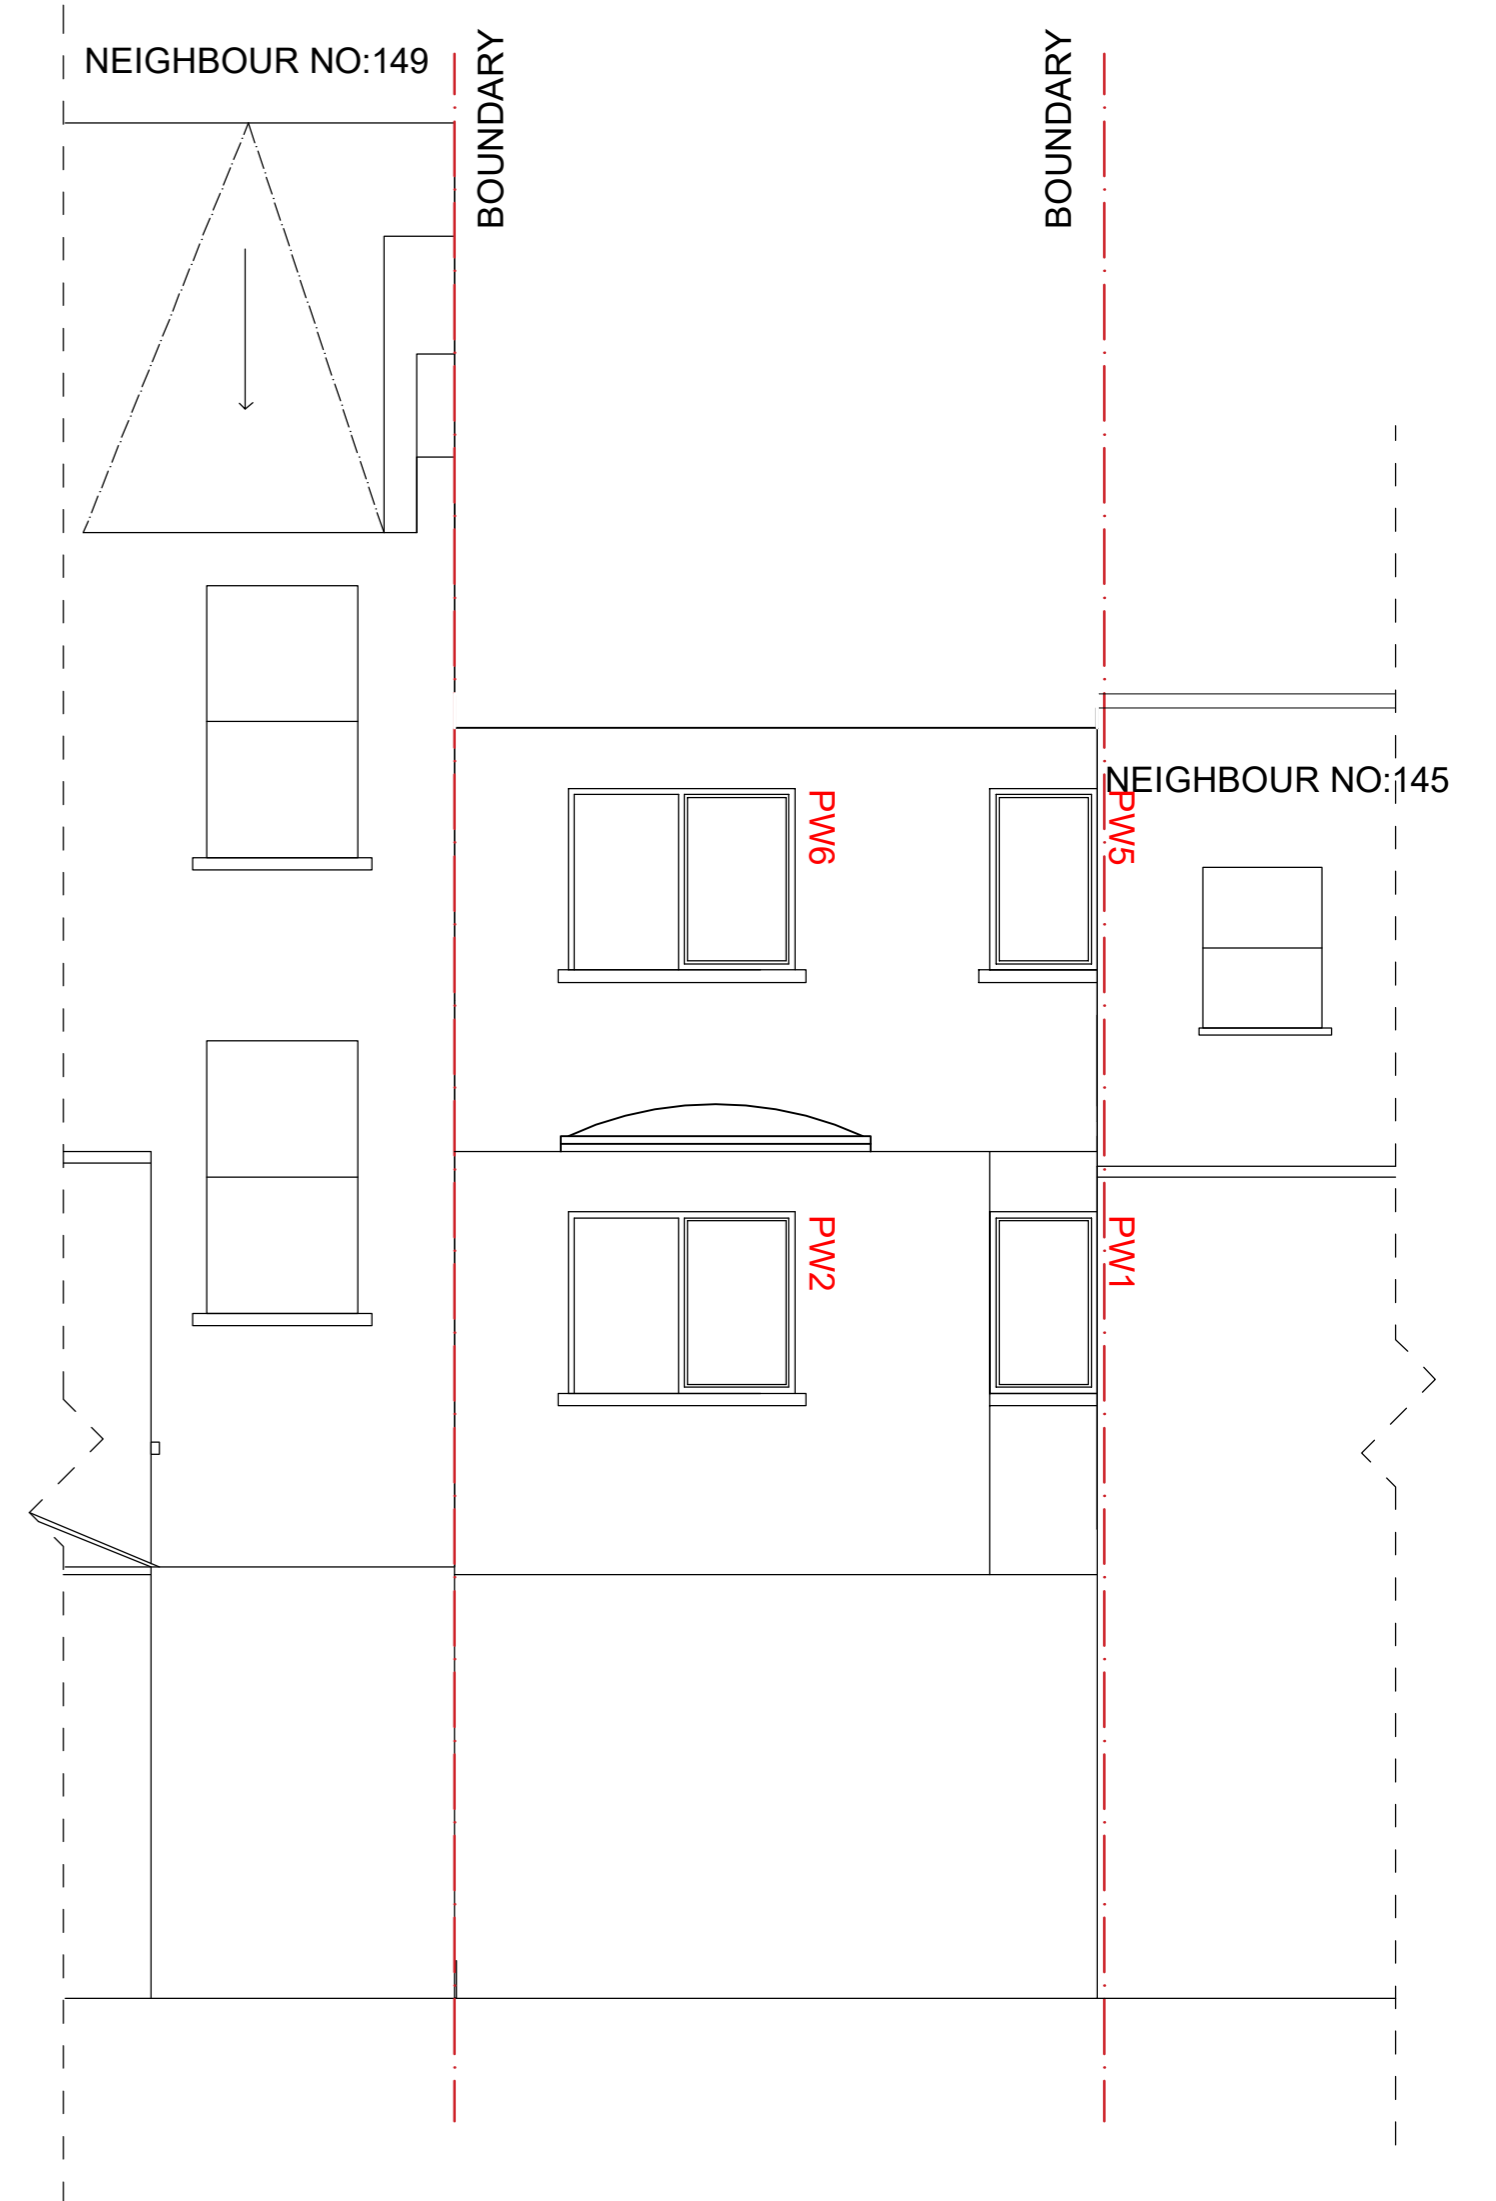

PROPOSED REAR ELEVATION

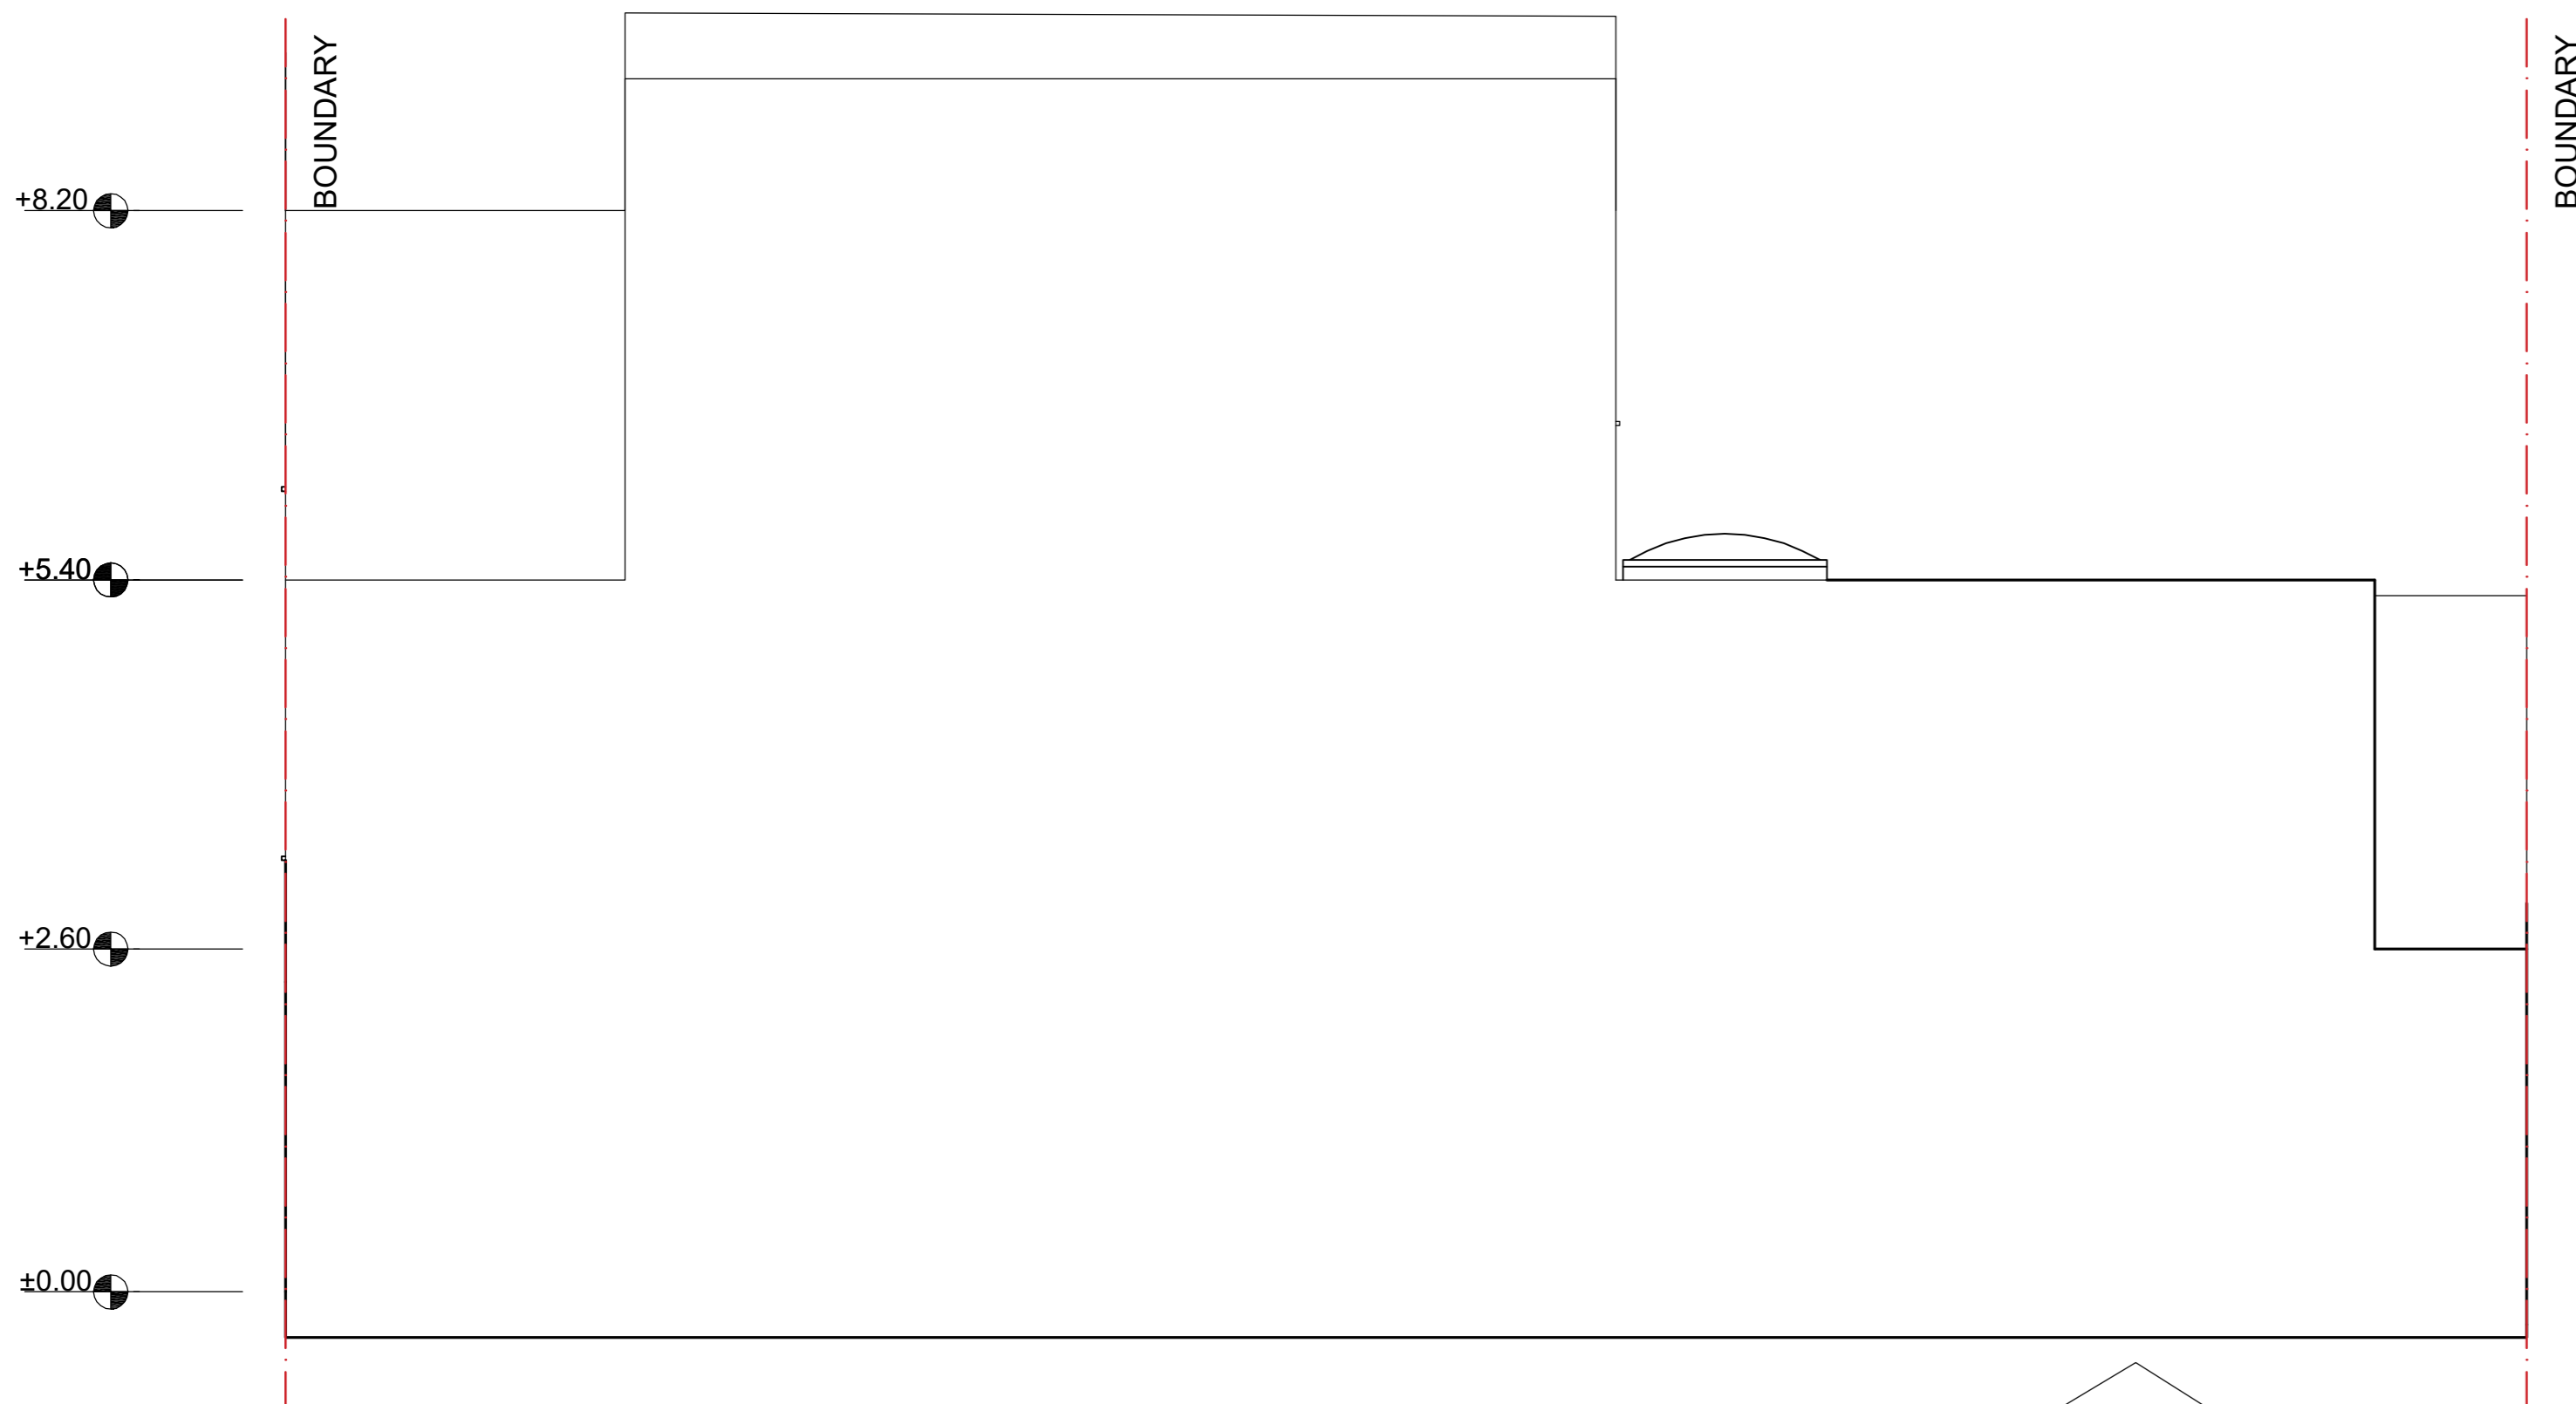

PROPOSED RIGHT SIDE ELEVATION

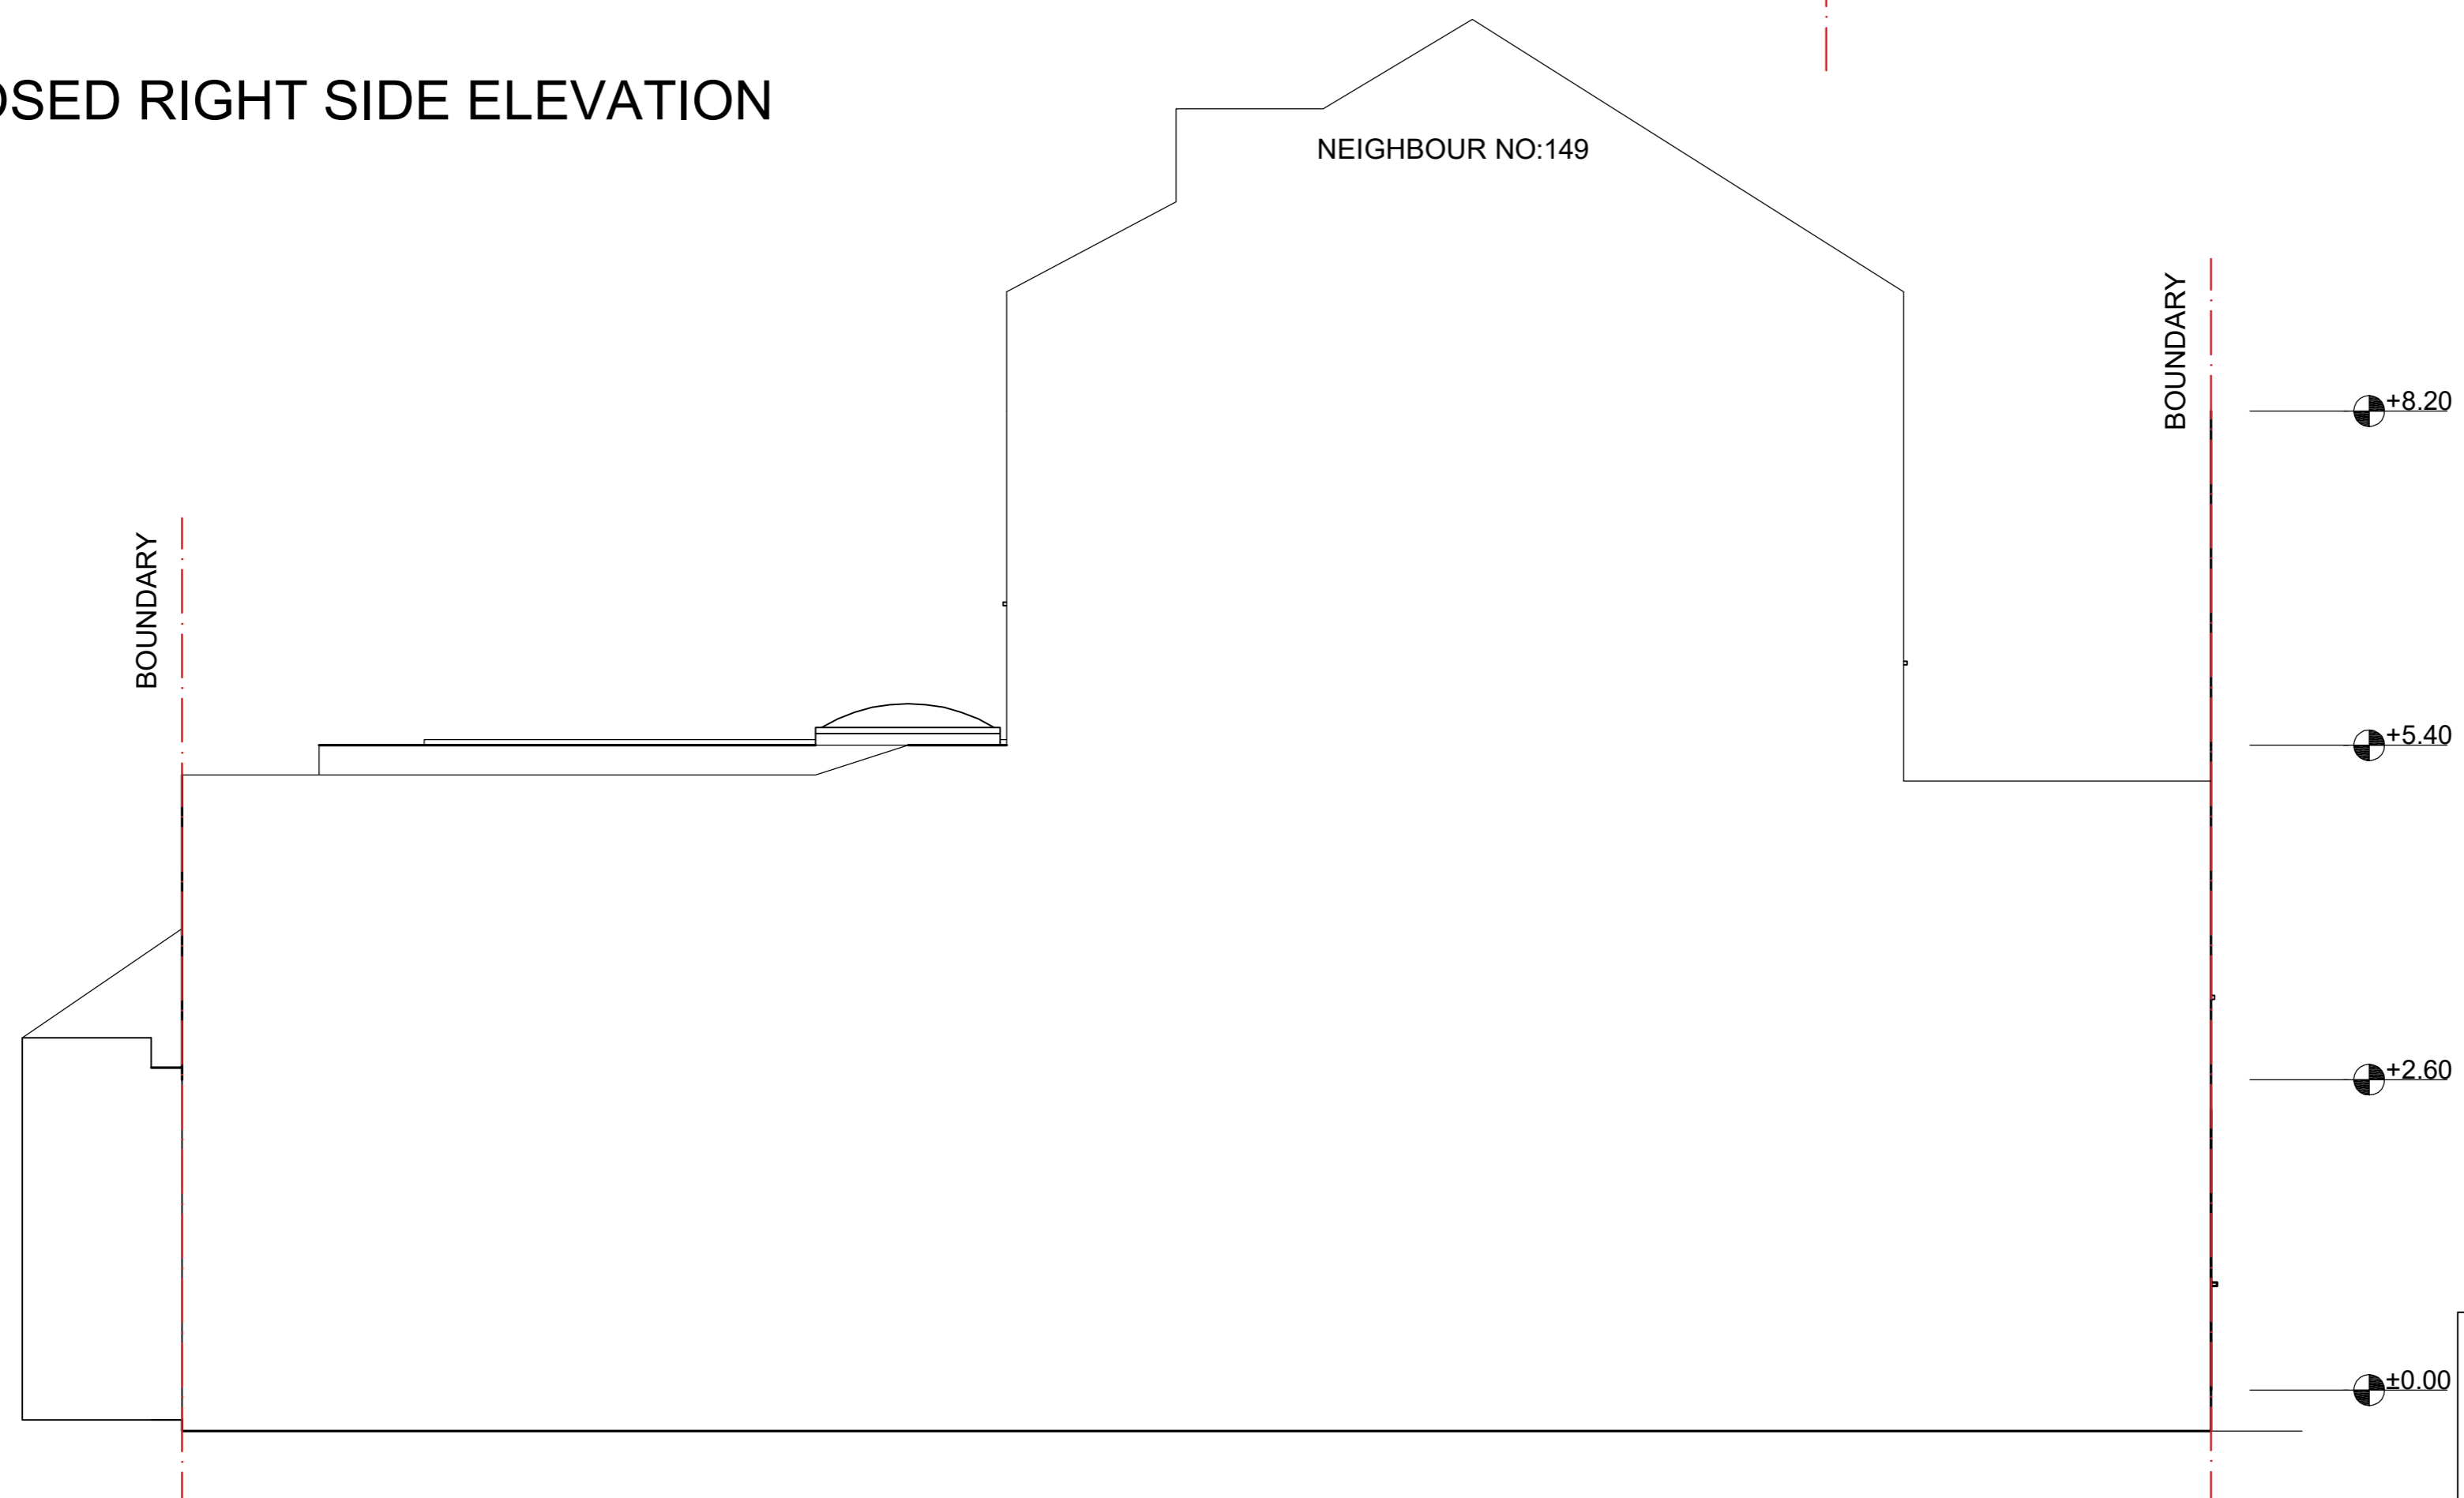

PROPOSED LEFT SIDE ELEVATION



PROJECT: 147 HIGHGATE ROAD NWS 1LJ	
DRAWING NO: P_003	
DRAWING TITLE: PROPOSED ELEVATIONS	
SCALE: 1:100	DATE: 21/03/2023
ITU STUDIO LTD itu.studio@gmail.com T: 07491258462 Ibrahim Turk	
URASTAR CONSTRUCTION LTD urastar.construction@gmail.com T: 0796346195 Ahmet Erturk	