

FOR TOWN PLANNING ONLY

DWG NO: P101C

MAY 2023, ISSUED

Existing structure


Neighbouring property

Proposed structure


Proposed floor space

Green roof


Roof light

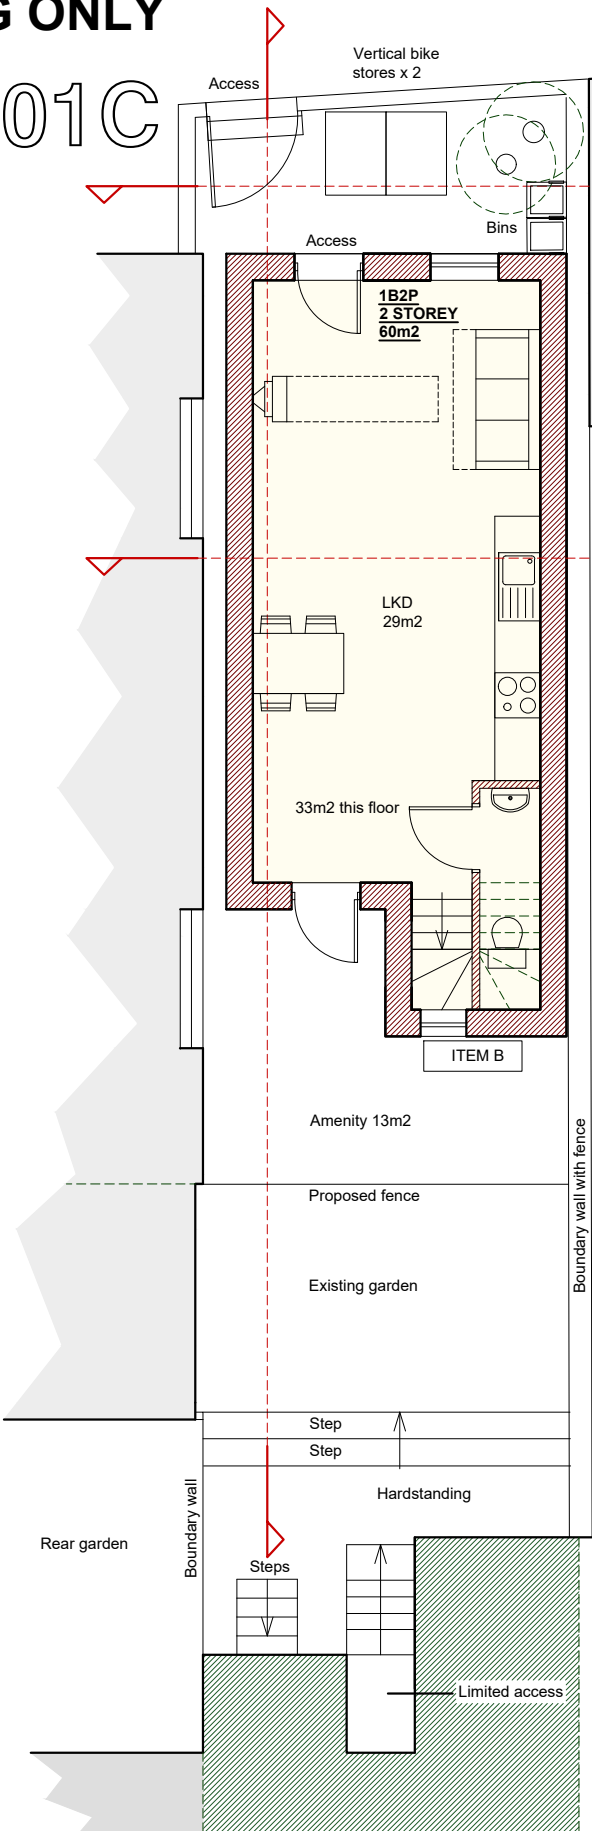


Ground floor proposed

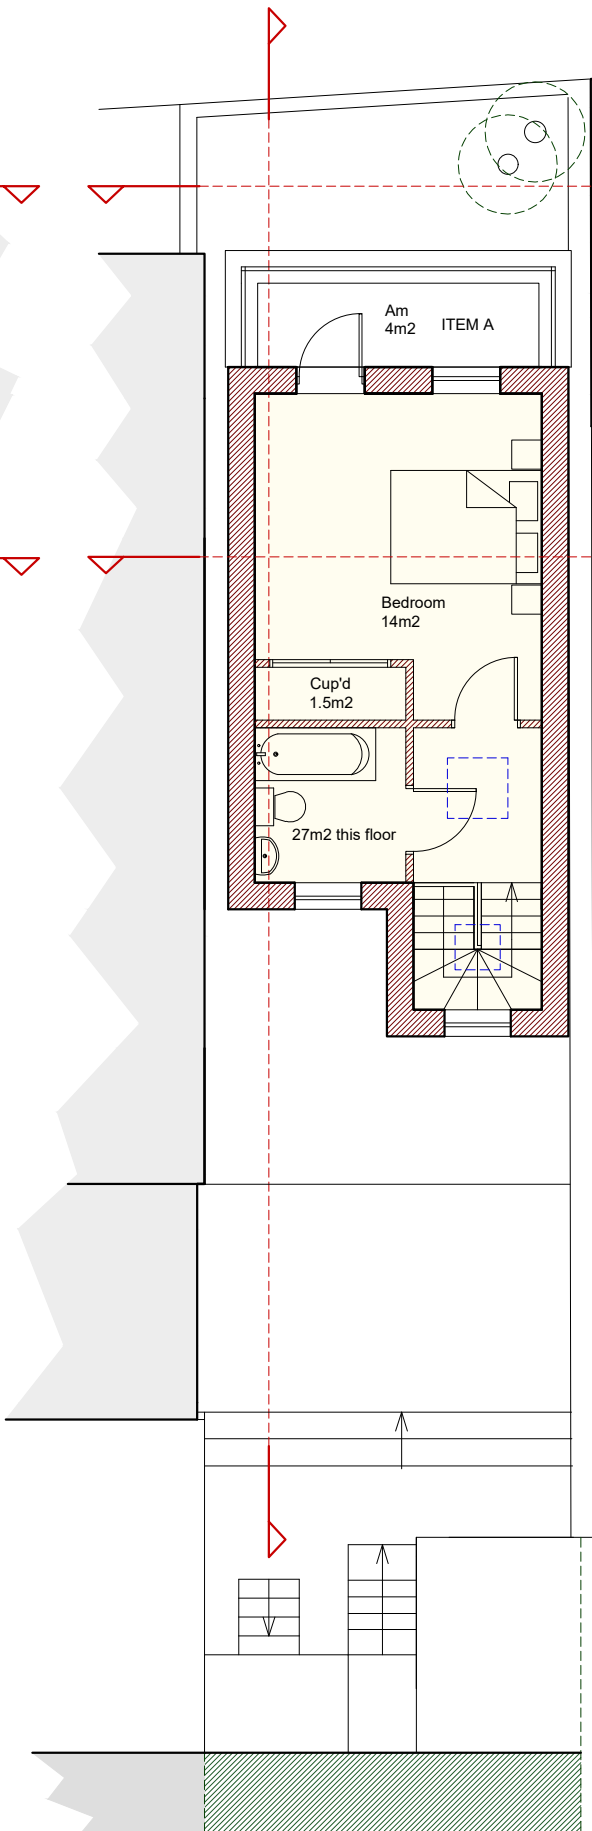

First floor proposed

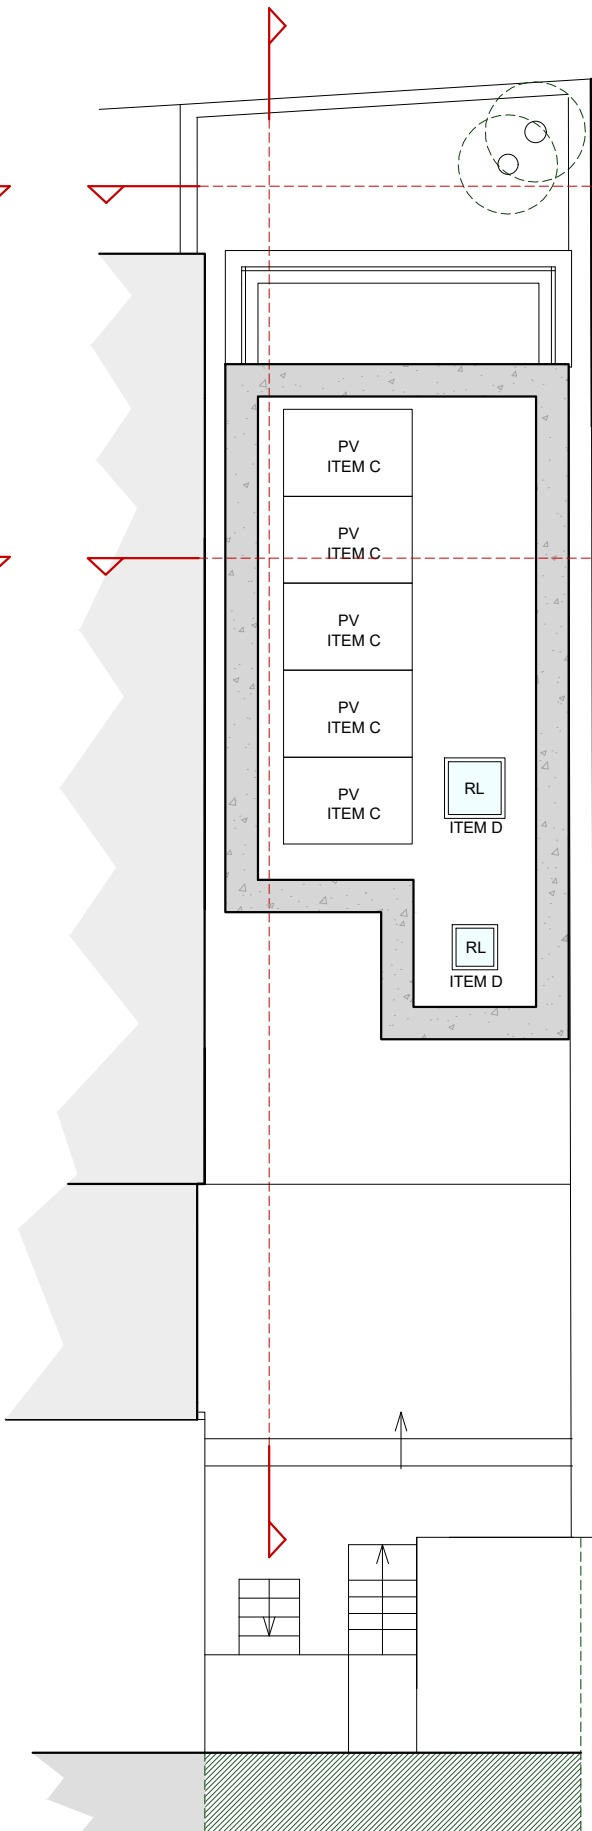

Roof plan proposed

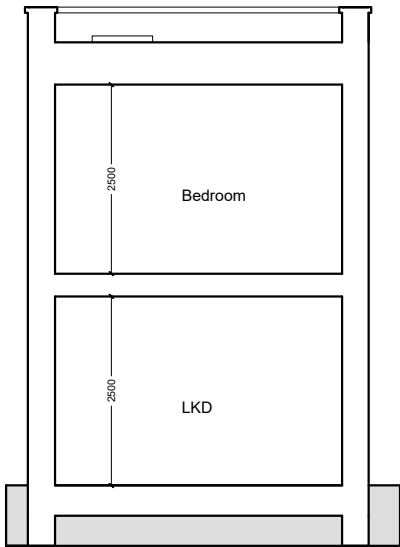

Cross section proposed

RAHUL TAHEEM LTD

RAHUL TAHEEM LTD

RAHUL TAHEEM LTD, Registered in England and Wales. Company registration number 12238895.  
Director Rahul Taheem BSc (Hons), Grad Dip Arch, MA Arch.  
Registered address 39 Wakemans Hill Avenue, London, NW9 0TA.

Notes

Rev	Date	Comments
A	6th July 23	
B	6th July 23	
C	21st July 23	

Notes

- This drawing is for town planning purposes only. It is not to be used for construction or any other purpose.

- The client is responsible for obtaining all statutory provisions including Building Regulations approval, works under the Party Wall Act 1996, and CDM Regulations 2015.

- Any figured dimensions are based on limited survey information. All dimensions are to be verified by the contractor prior to the commencement of works. Any discrepancies to be reported immediately.

-Any other discrepancies or omissions to be reported immediately

Proposed plans

94 Arlington Rd, London NW1 7HT

02.5510

Metres

1:100 (a3)