

**FOR TOWN PLANNING ONLY**

**DWG NO: P102B**


**MAY 2023, ISSUED**

**RAHUL TAHEEM LTD**


**RAHUL TAHEEM LTD**, Registered in England and Wales. Company registration number 12238895.  
**Director Rahul Taheem** BSc (Hons), Grad Dip Arch, MA Arch.  
**Registered address** 39 Wakemans Hill Avenue, London, NW9 0TA.

Notes		
Rev	Date	Comments
A	6th July 23	
B	21st July 23	

**Notes**  
 - This drawing is for town planning purposes only. It is not to be used for construction or any other purpose.  
 - The client is responsible for obtaining all statutory provisions including Building Regulations approval, works under the Party Wall Act 1996, and CDM Regulations 2015.  
 - Any figured dimensions are based on limited survey information. All dimensions are to be verified by the contractor prior to the commencement of works. Any discrepancies to be reported immediately.  
 - Any other discrepancies or omissions to be reported immediately.

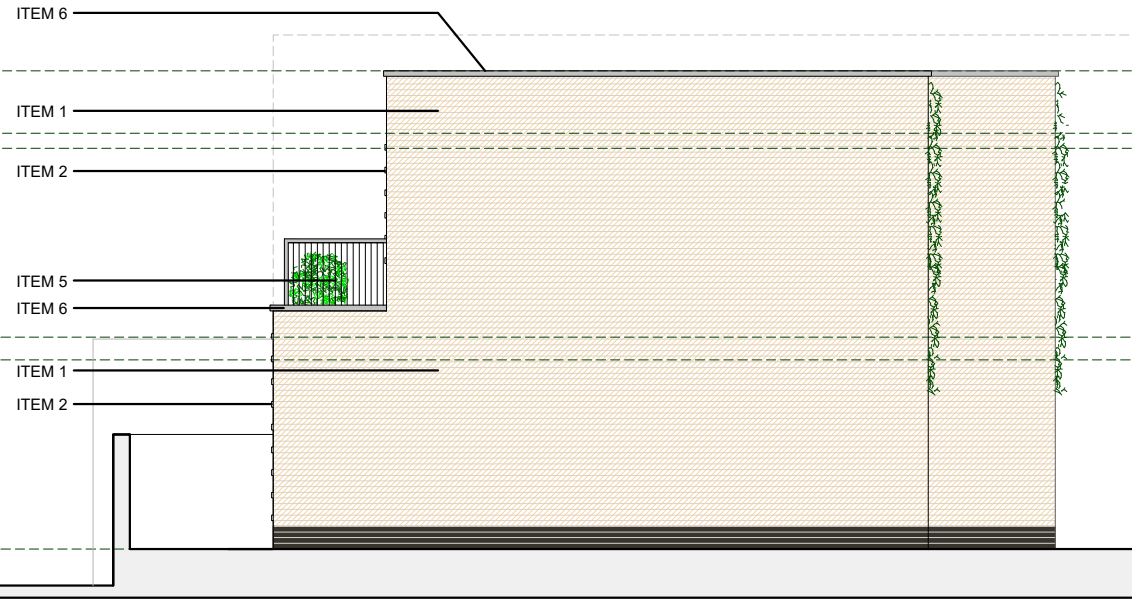


Side elevation proposed

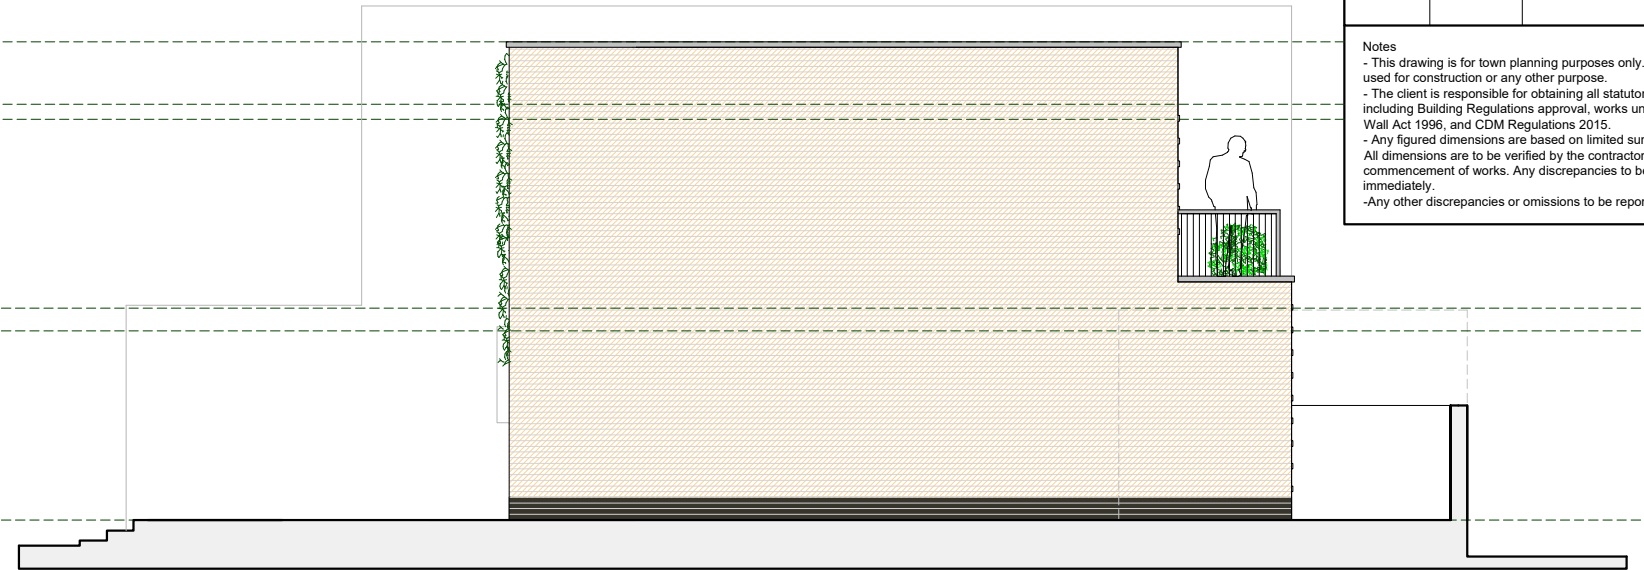


Side elevation proposed




Street scene proposed

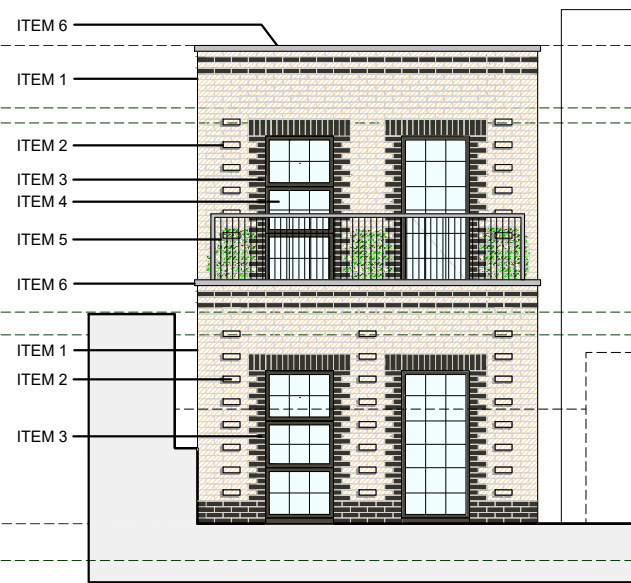

Front elevation proposed  
(Cross section)

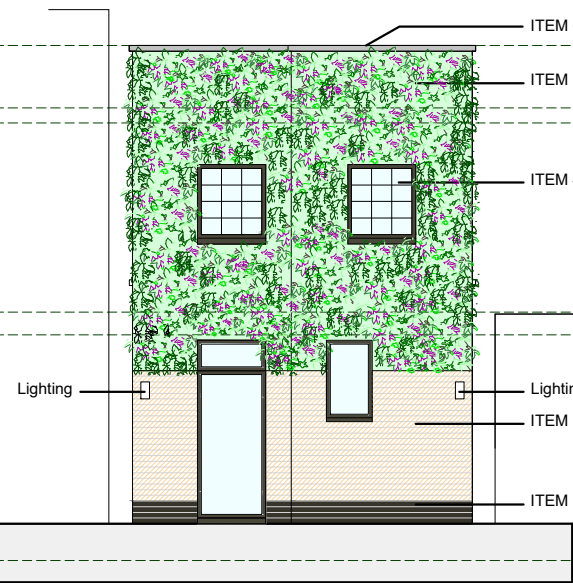

Rear elevation proposed

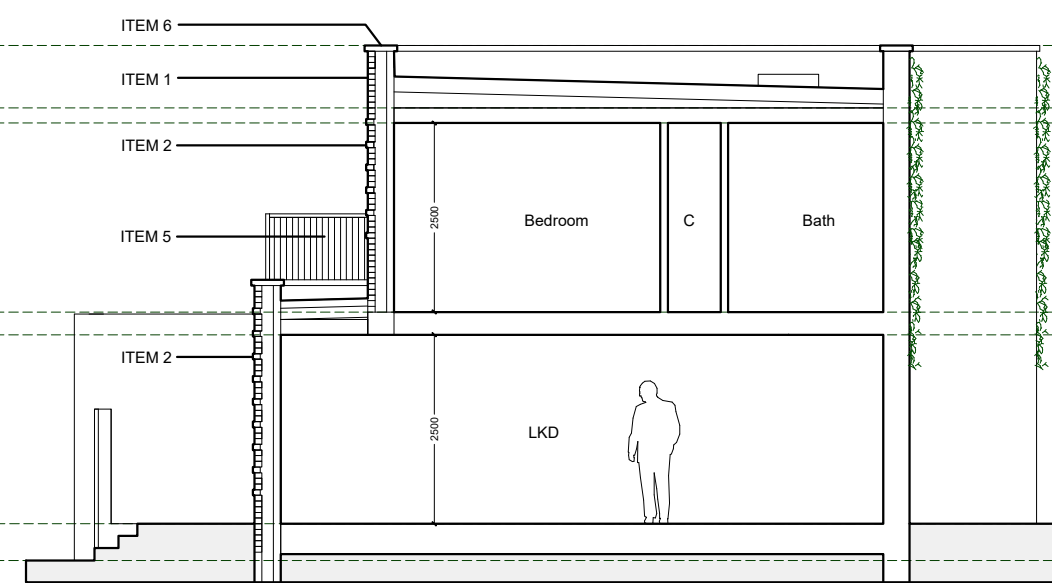

Long section proposed

**Proposed plans**

**94 Arlington Rd, London NW1 7HT**

