



1 Site Location Plan
Scale: 1:1250

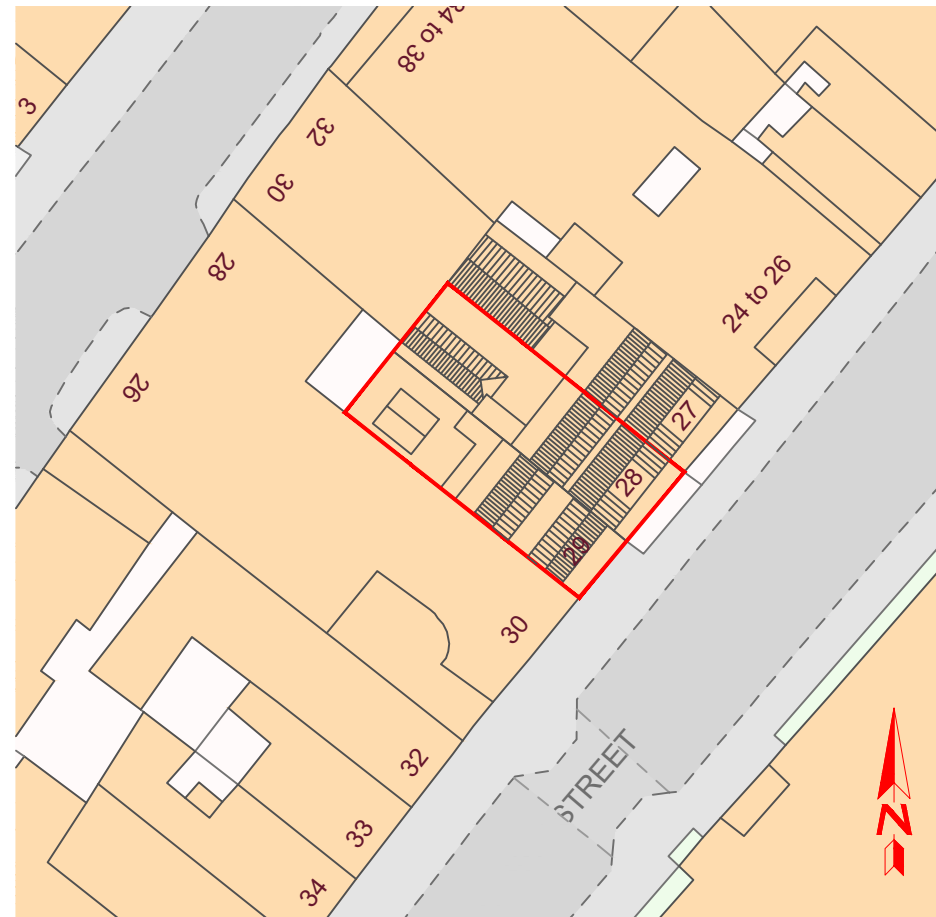


2 Block Plan
Scale: 1:500

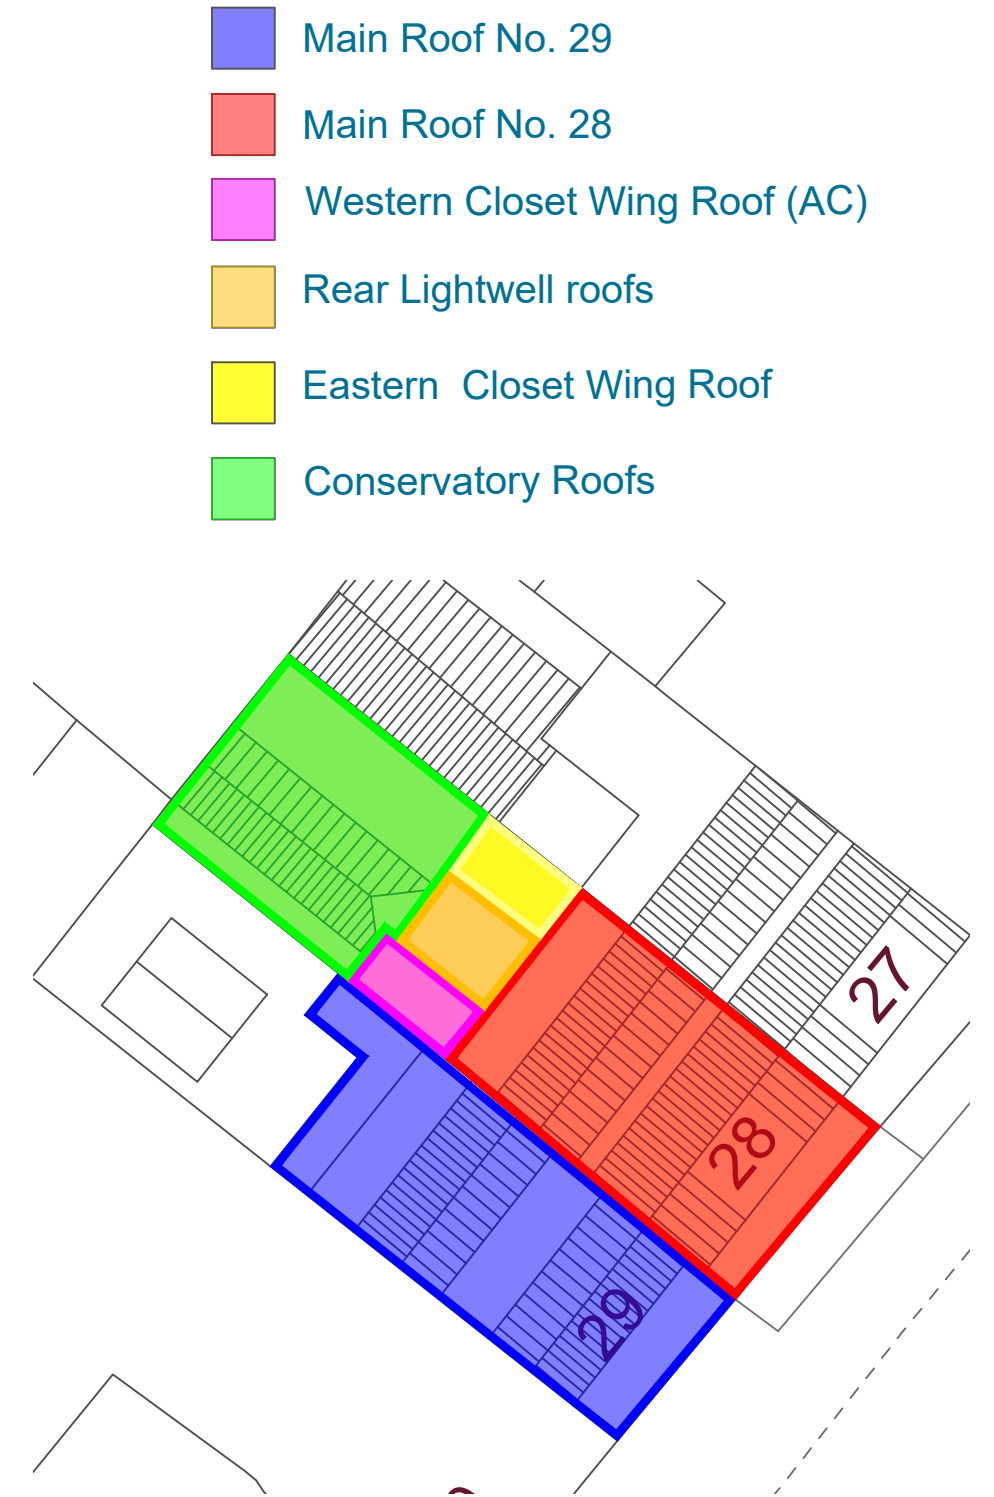


3 Works Location Plan
Scale: 1:200

COPYRIGHT OF EDDISONS COMMERCIAL LTD ALL RIGHTS RESERVED. DRAWING NOT TO BE REPRODUCED WITHOUT EXPRESS PERMISSION.
DO NOT SCALE FROM DRAWING EXCEPT FOR THE PURPOSE OF PLANNING AND ALL DIMENSIONS TO BE CHECKED ON SITE


Scale 1:1250

 

Scale 1:500

 

Scale 1:200

 

Rev:	Date:	Description:	App:

Eddisons

Building & Project Consultancy
First Floor, 26/28 Bedford Row
London, WC1R 4HE
Tel: 020 3205 0200
Email: buildingconsultancy@eddisons.com

PROJECT ADDRESS:
28 & 29 Great Queen St
London
WC2B 5AA

CLIENT:

DRAWING TITLE:
Existing Site Location & Block Plan

DRAWN: NAR CHECKED: APPROVED:

DATE: July 23 SCALE: As Noted

DRAWING STATUS: SITE PLANS

DRAWING No: 713.28GQS.001 REVISION: