




Rev	Comment	By	Date
A	Projecting sign changed to landlord details	DC	06.05.23

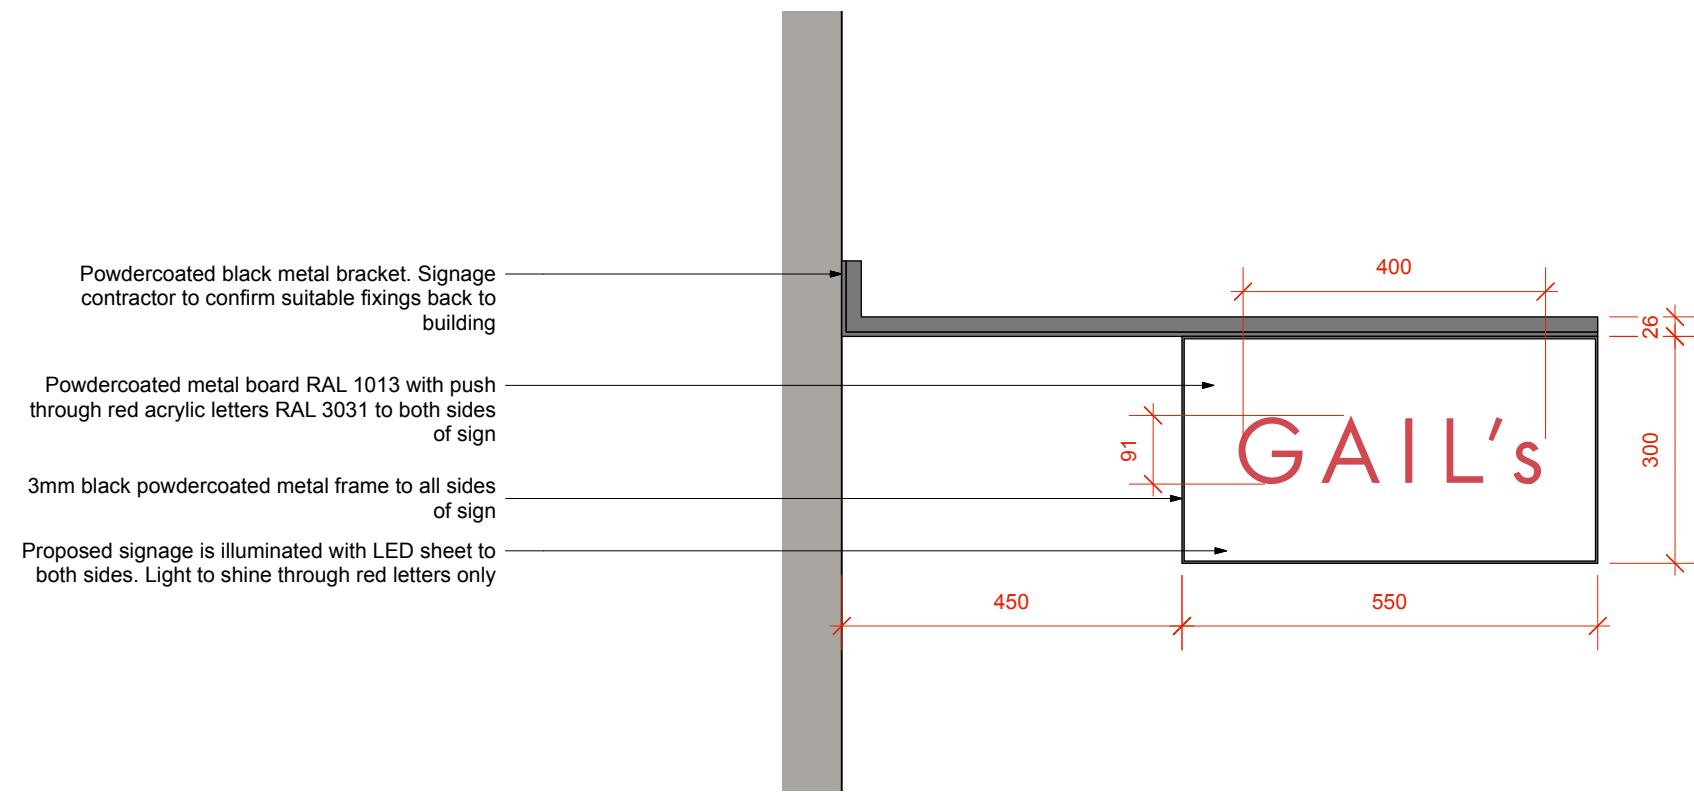


1
401 Hanging Sign Side Elevation
Scale: 1:10

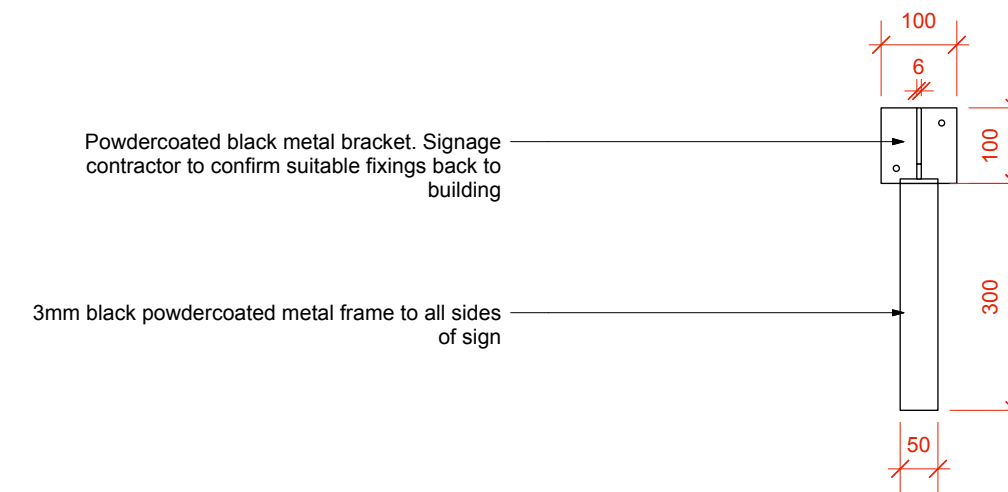

2
401 Hanging Sign Front Elevation
Scale: 1:10

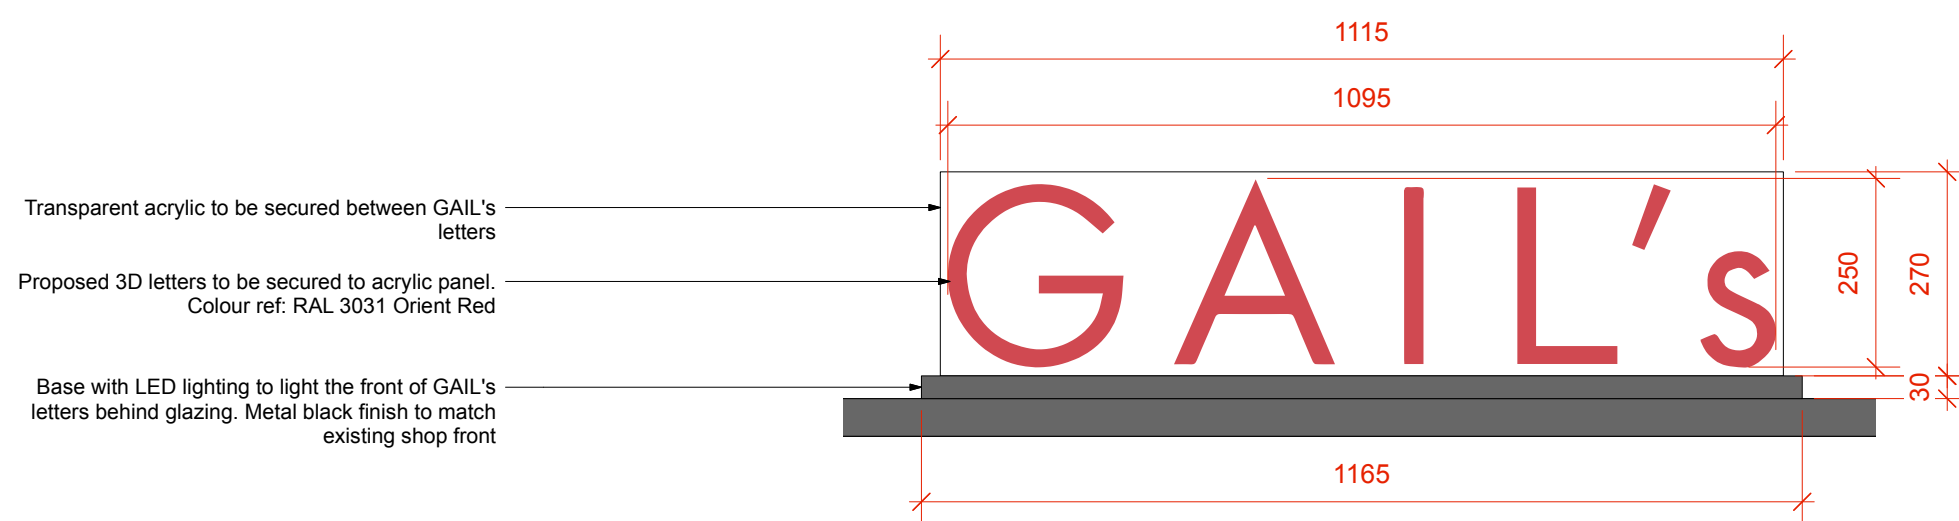

3
401 Main Sign Front Elevation
Scale: 1:10

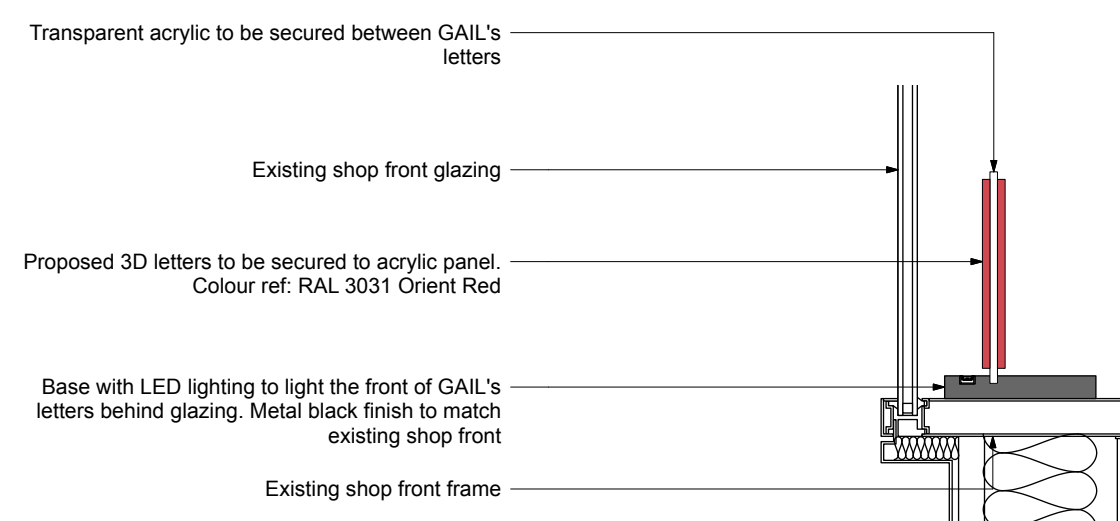

4
401 Main Sign Side Elevation
Scale: 1:10