


REVISIONS
REV/ DATE REVISION NOTES:

KEY

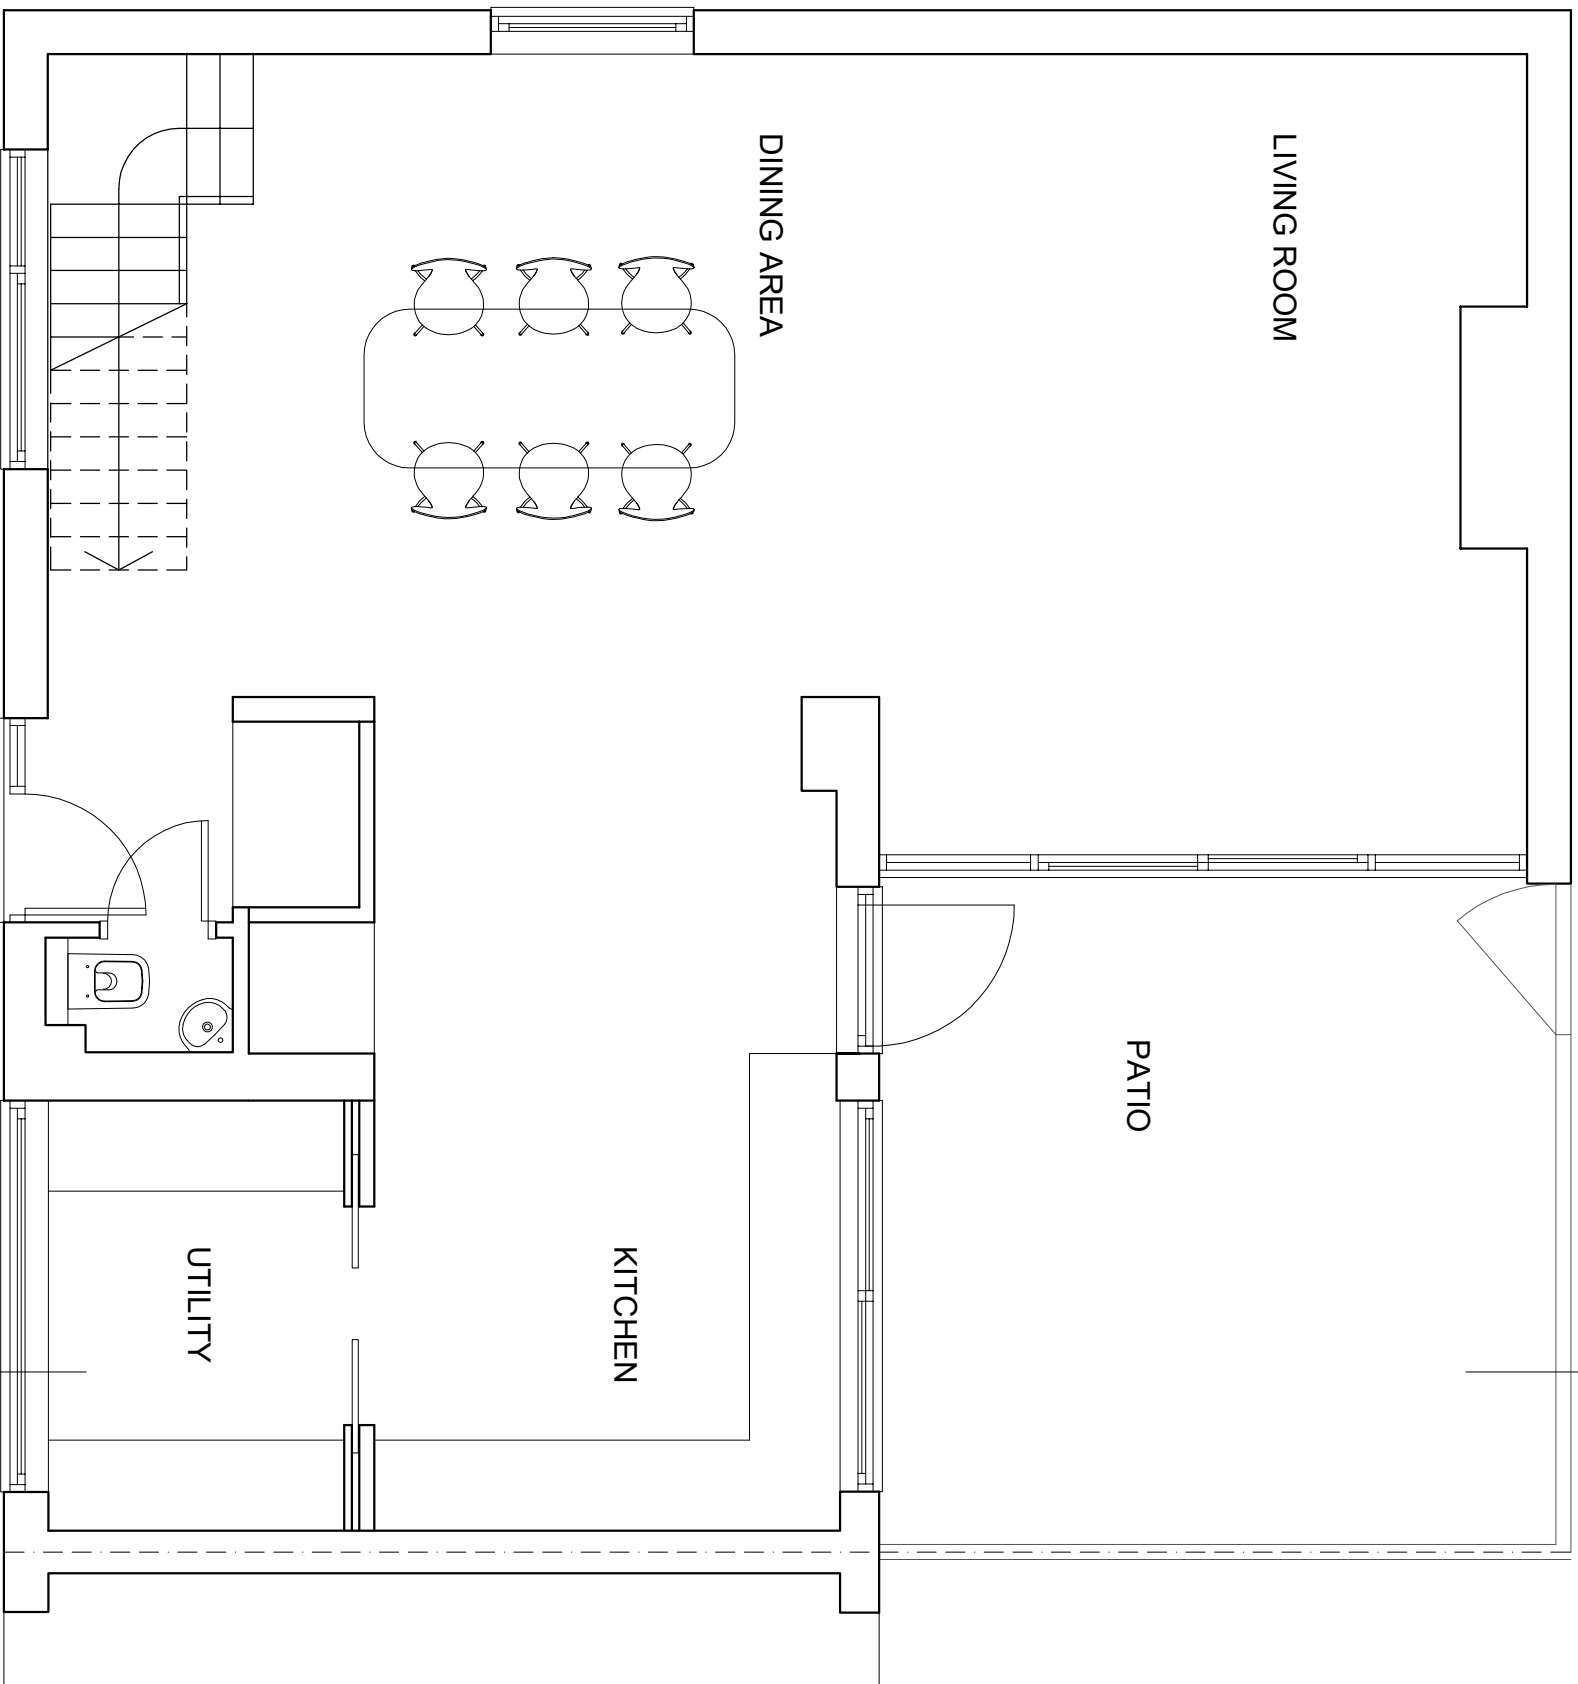

NOTES
1. Do not scale from this drawing.
2. All dimensions are in millimeters unless otherwise stated.
3. Report all drawing errors, omissions and discrepancies to the architect/designer.

KASIA WHITFIELD DESIGN

KASIA WHITFIELD
19 HAWTREY ROAD
LONDON NW3 3SS
M: 07886203533

JOB
19 HAWTREY ROAD
LONDON NW3 3SS
TITLE
EXISTING GROUND FLOOR PLAN

DATE
2023 07 26
SCALE
1:50@A3
STATUS
EXISTING

PROJECT NO.
HR19.5
DRAWING NO.
EX1
REVISION

0m

5m