


REVISIONS
REV. DATE REVISION NOTES:

KEY

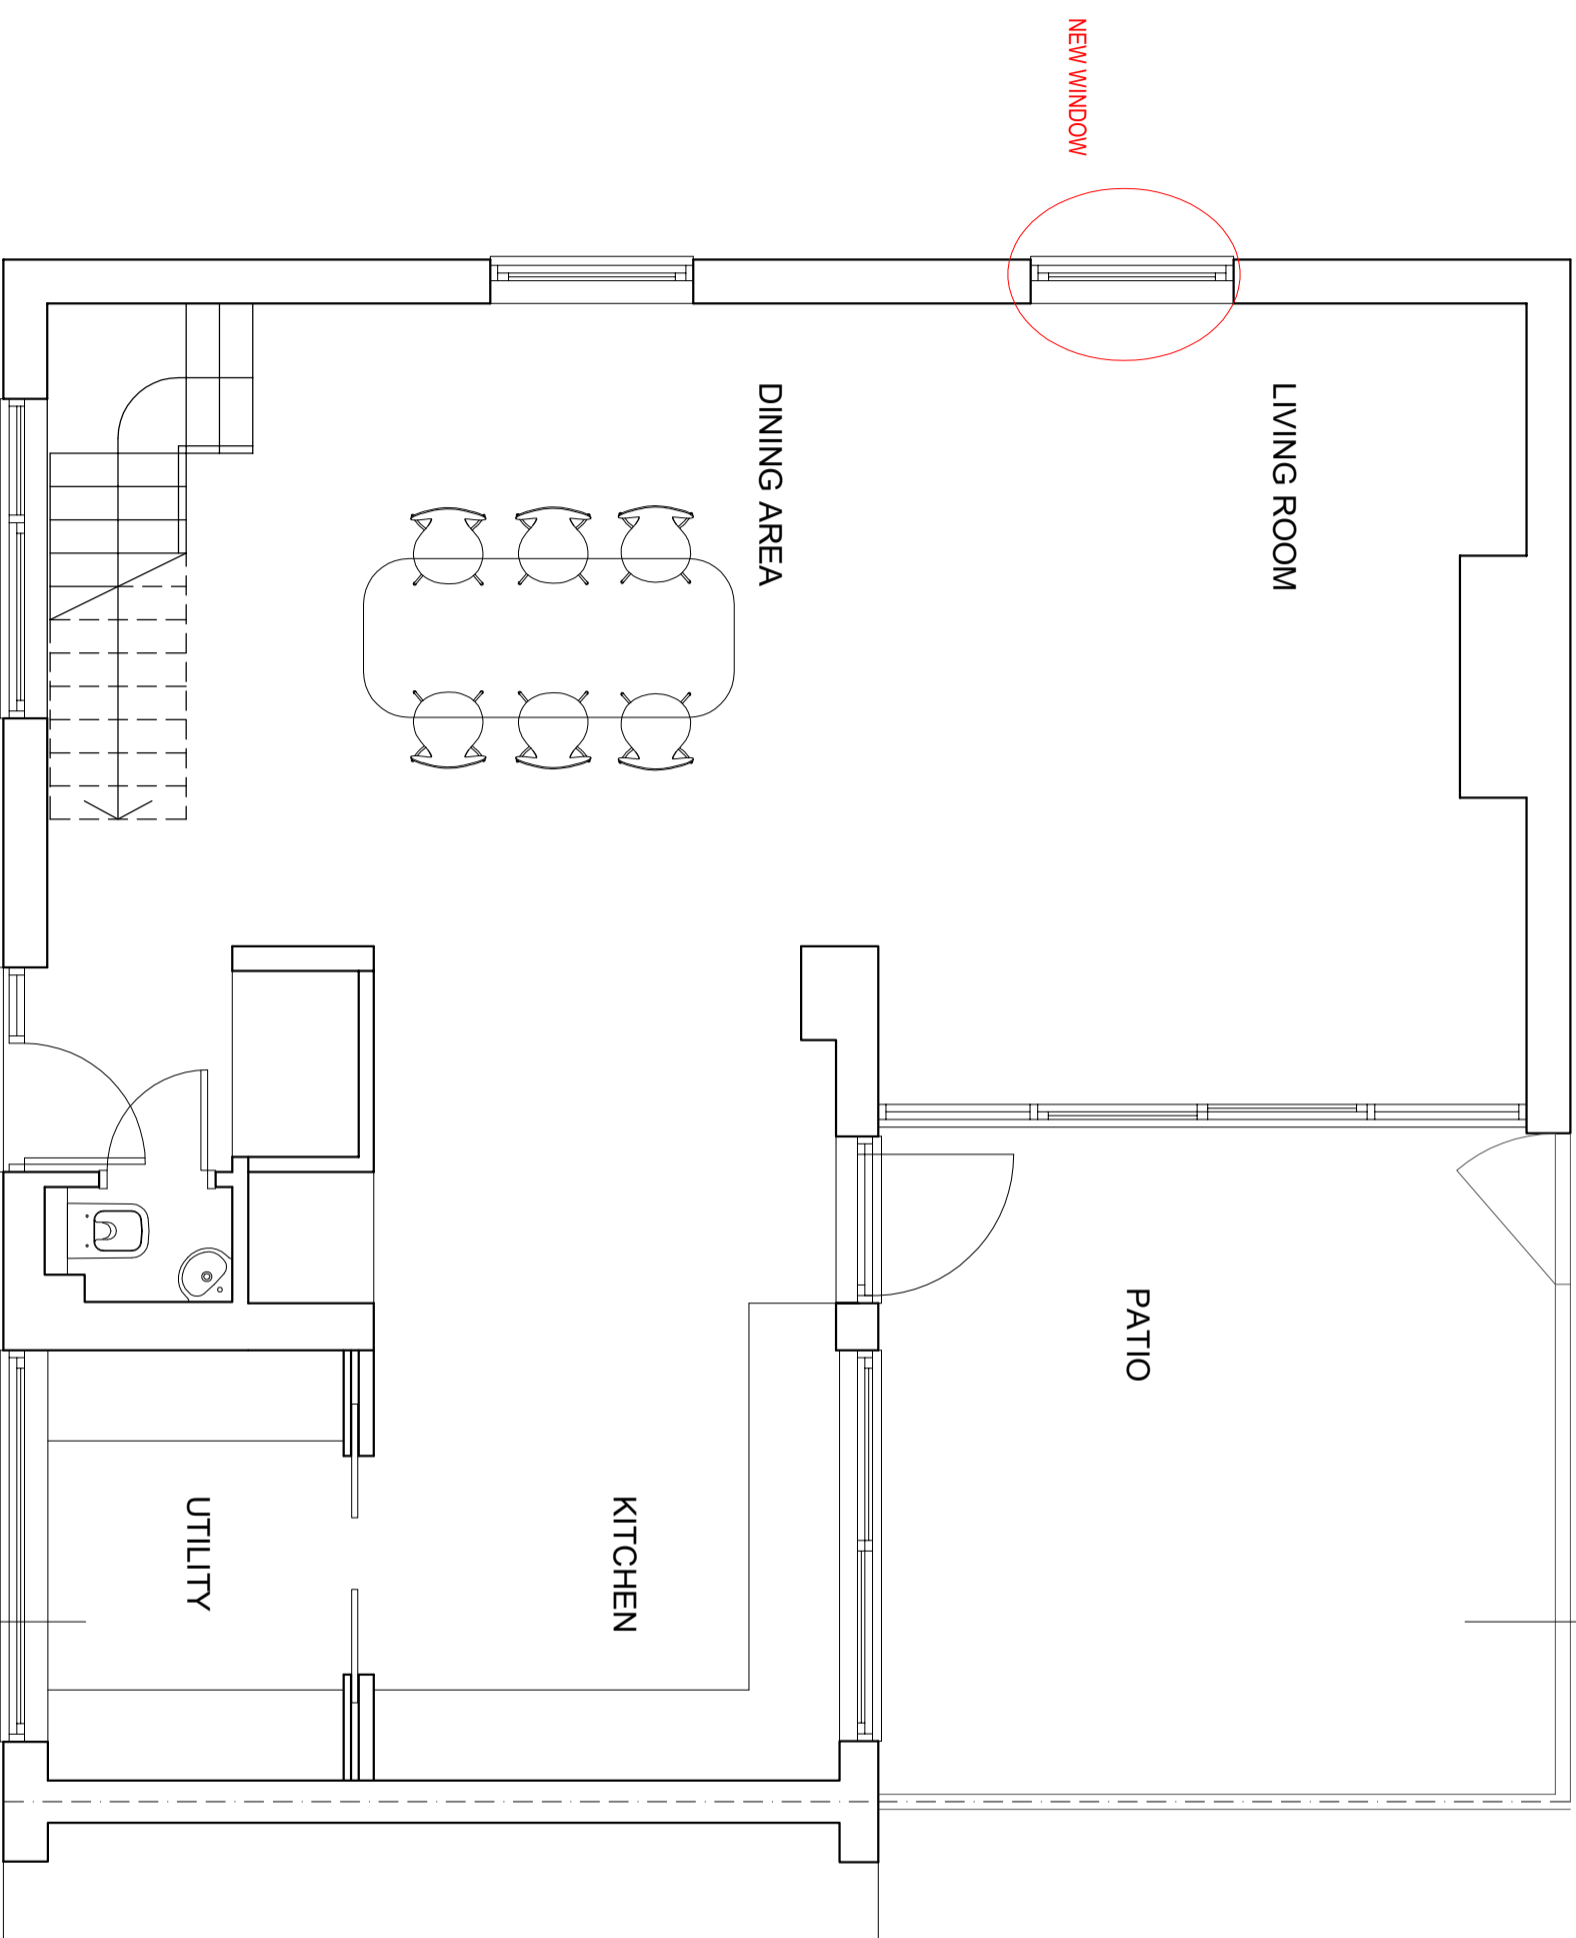

NOTES
1. Do not scale to any this drawing.
2. All dimensions are to be confirmed and each client must be in agreement.
3. Report all drawing errors, omissions and discrepancies to the architect/designer.

KASIA WHITFIELD DESIGN

KASIA WHITFIELD@GMAIL.COM
19 HAWTREY ROAD
LONDON NW3 3SS

TITLE PROPOSED GROUND FLOOR PLAN

DATE	SCALE	STATUS
2023.07.26	1:50@A3	PLANNING
PROJECT NO.	DRAWING NO.	REVISION

HR19.5 PP1

0m

5m

19 HAWTREY ROAD

LIVING ROOM

NEW WINDOW

PATIO

DINING AREA

KITCHEN

UTILITY