


NEIGHBOURING PROPERTY
NO's. 4/5 AINGER ROAD
(NOT SURVEYED)

NEIGHBOURING PROPERTY
NO. 4 ERSKINE MEWS
(NOT SURVEYED)

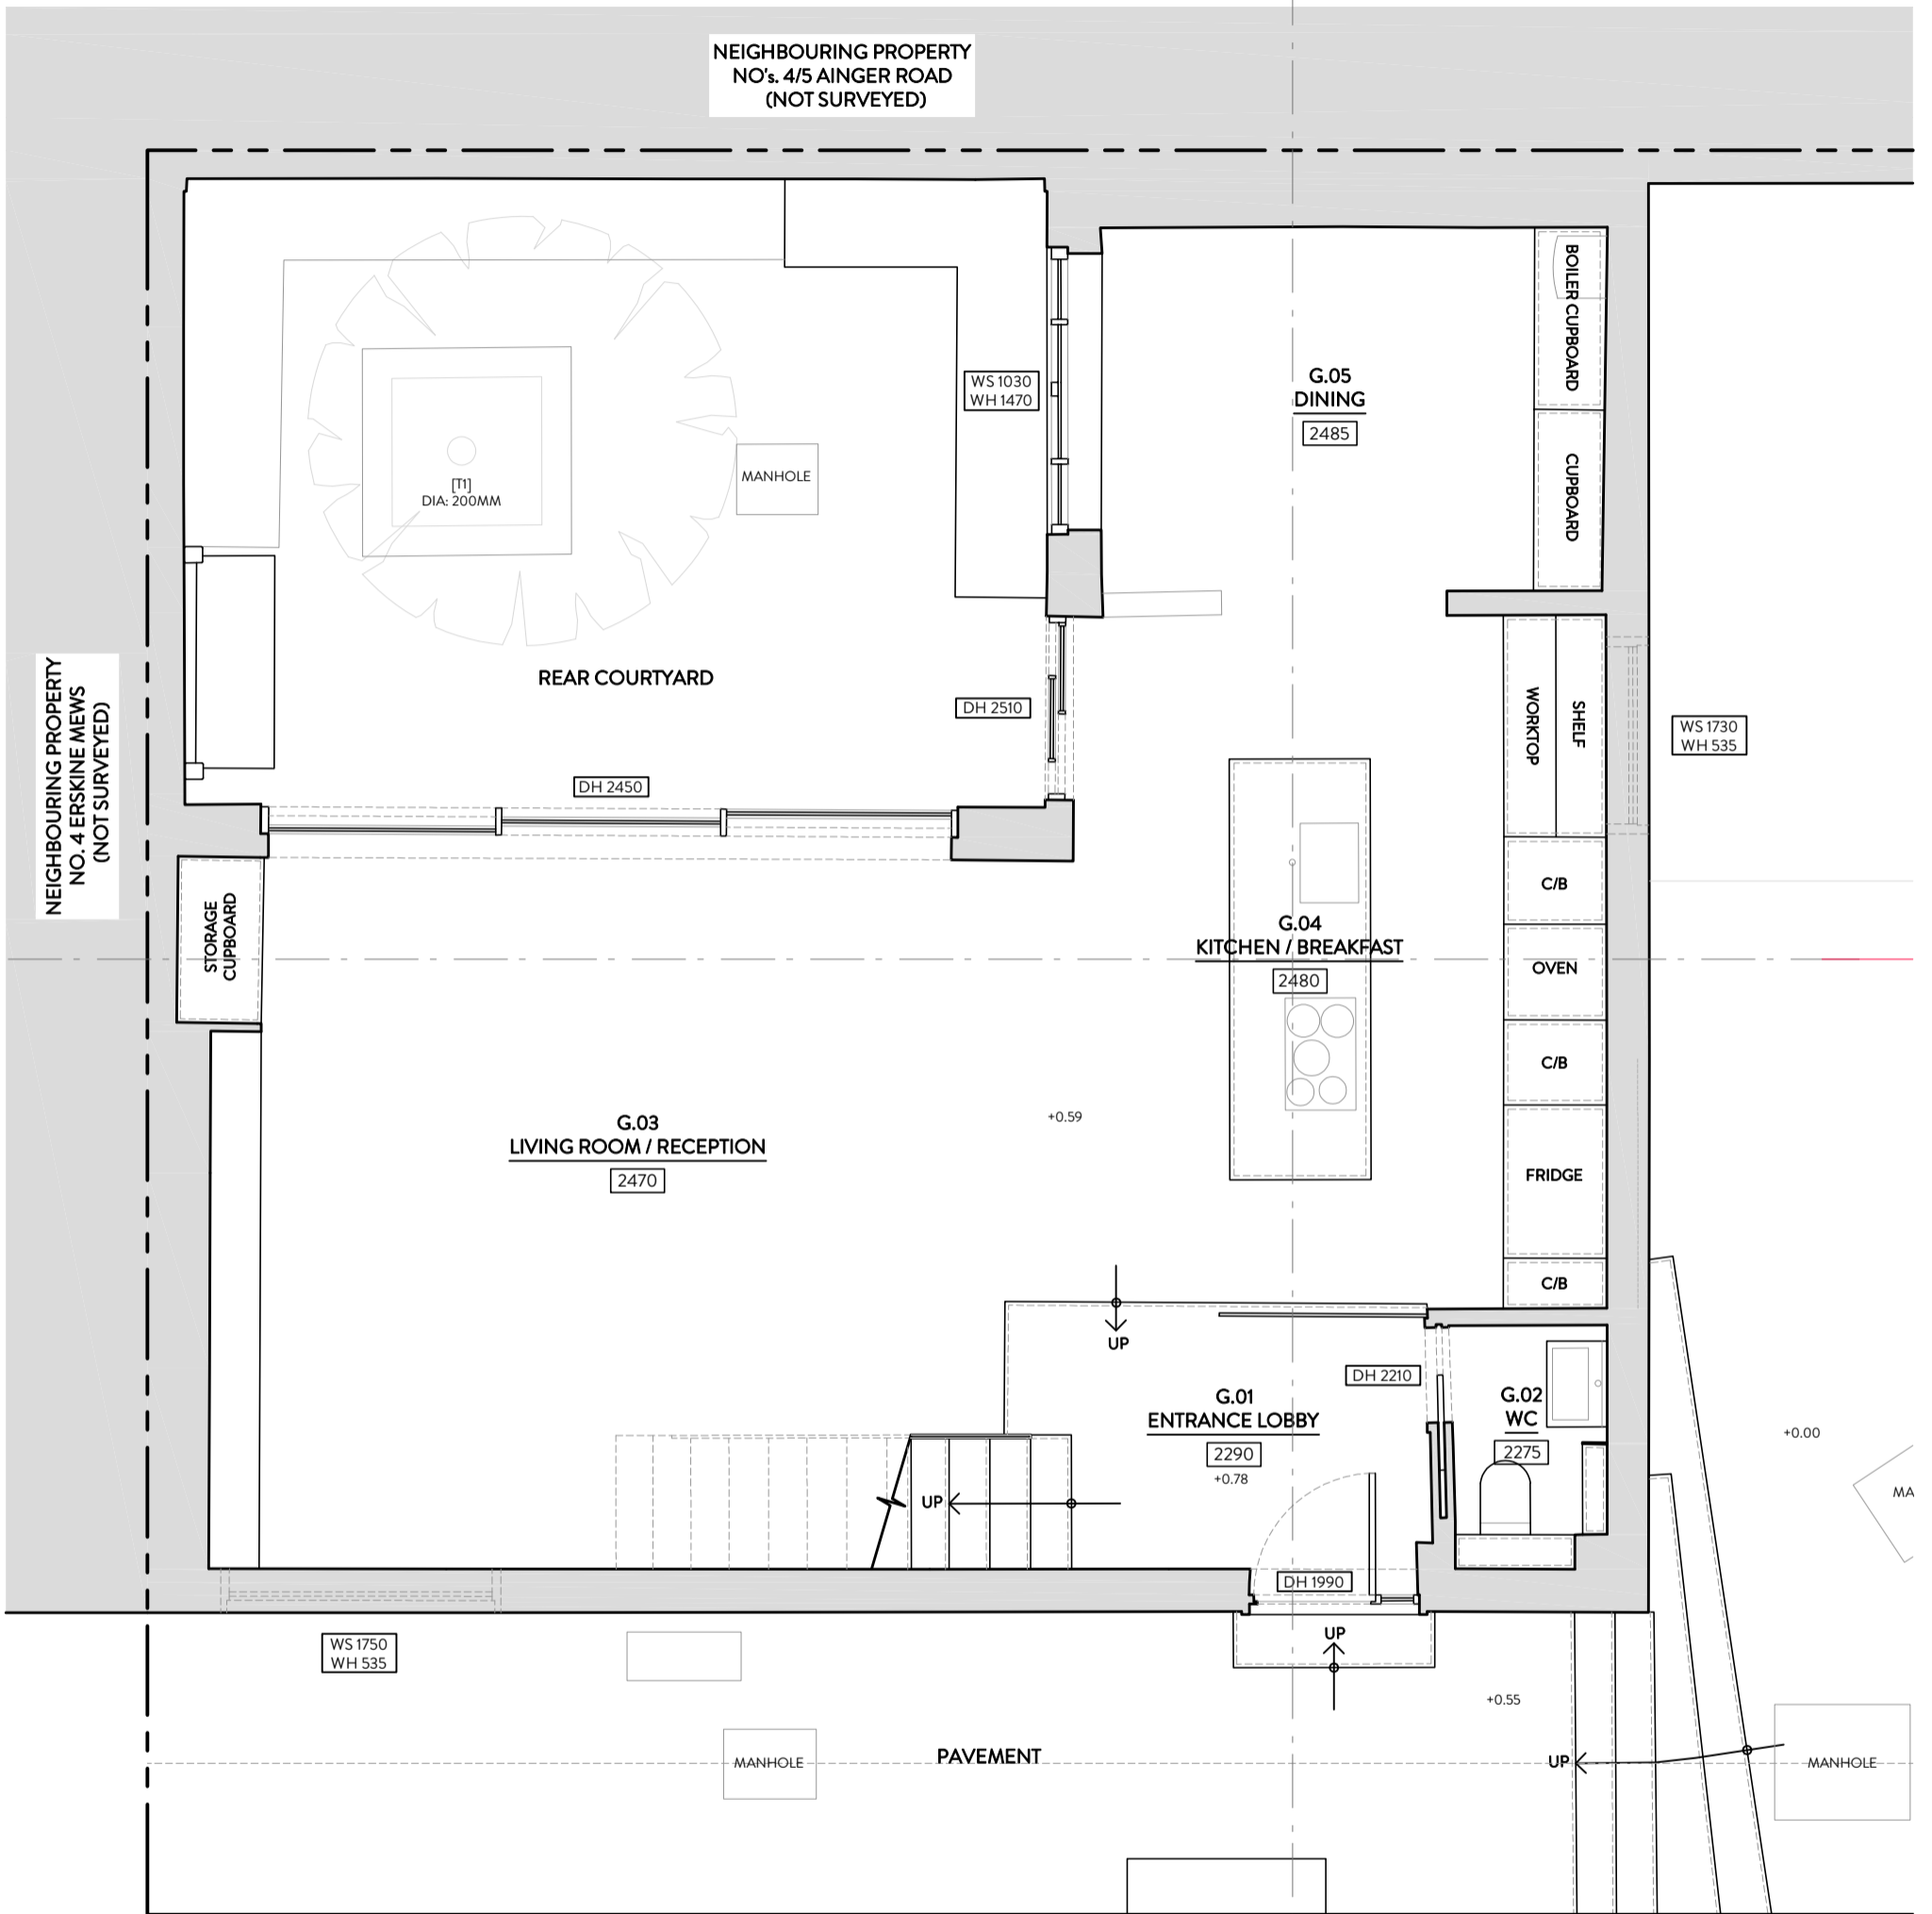

PROJECT: 5 ERSKINE MEWS, LONDON NW3 3AP

DRAWING TITLE: EXISTING GROUND FLOOR PLAN

DATE: JULY 2023

STATUS: PLANNING

SCALE: 1:50 @ A3

DWG NO/REV:


MALIN+LYNN +44 (0)7980 504 546
+44 (0)7931 659006
hello@malinandlynn.com

106/100

NEIGHBOURING PROPERTY
NO.s. 4/5 AINGER ROAD
(NOT SURVEYED)

ROOF TERRACE
NO.4 ERSKINE MEWS

NEIGHBOURING PROPERTY
NO. 4 ERSKINE MEWS
(NOT SURVEYED)

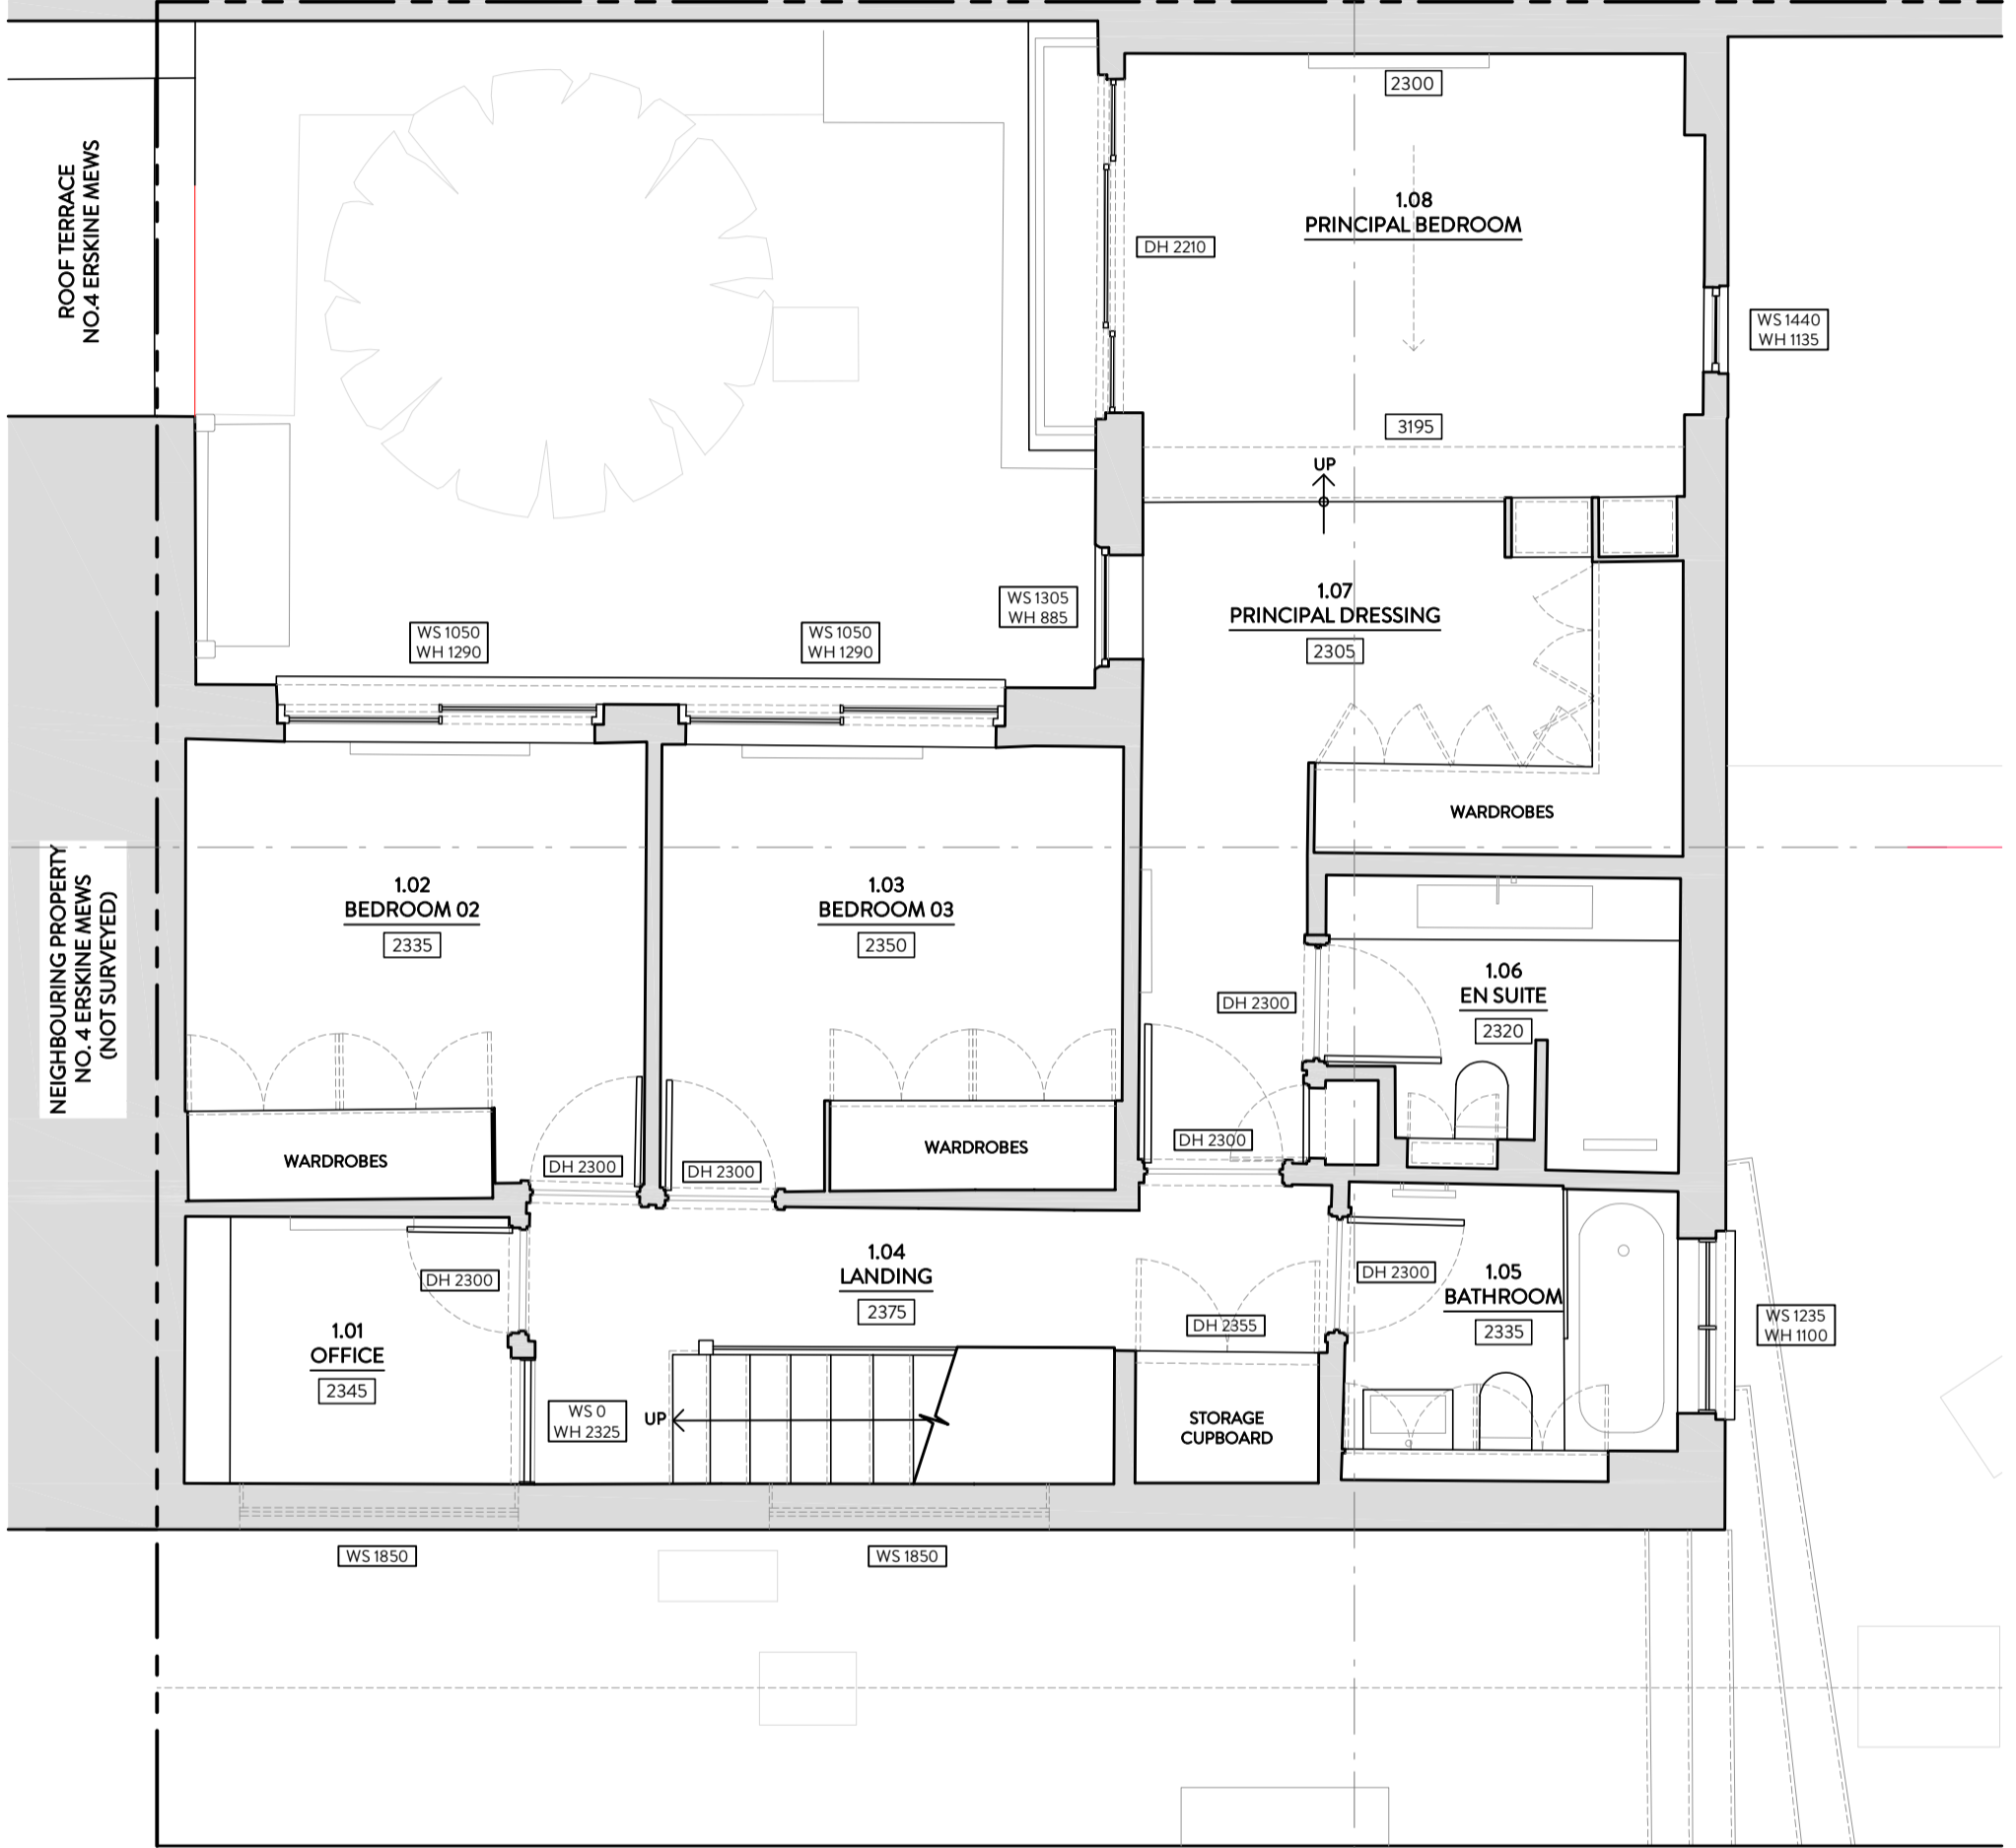

PROJECT: 5 ERSKINE MEWS, LONDON NW3 3AP

DRAWING TITLE: EXISTING FIRST FLOOR PLAN

DATE: JULY 2023


STATUS: PLANNING

SCALE: 1:50 @ A3

DWG NO/REV:

MALIN+LYNN +44 (0)7980 504 546
+44 (0)7931 659006
hello@malinandlynn.com

106/101

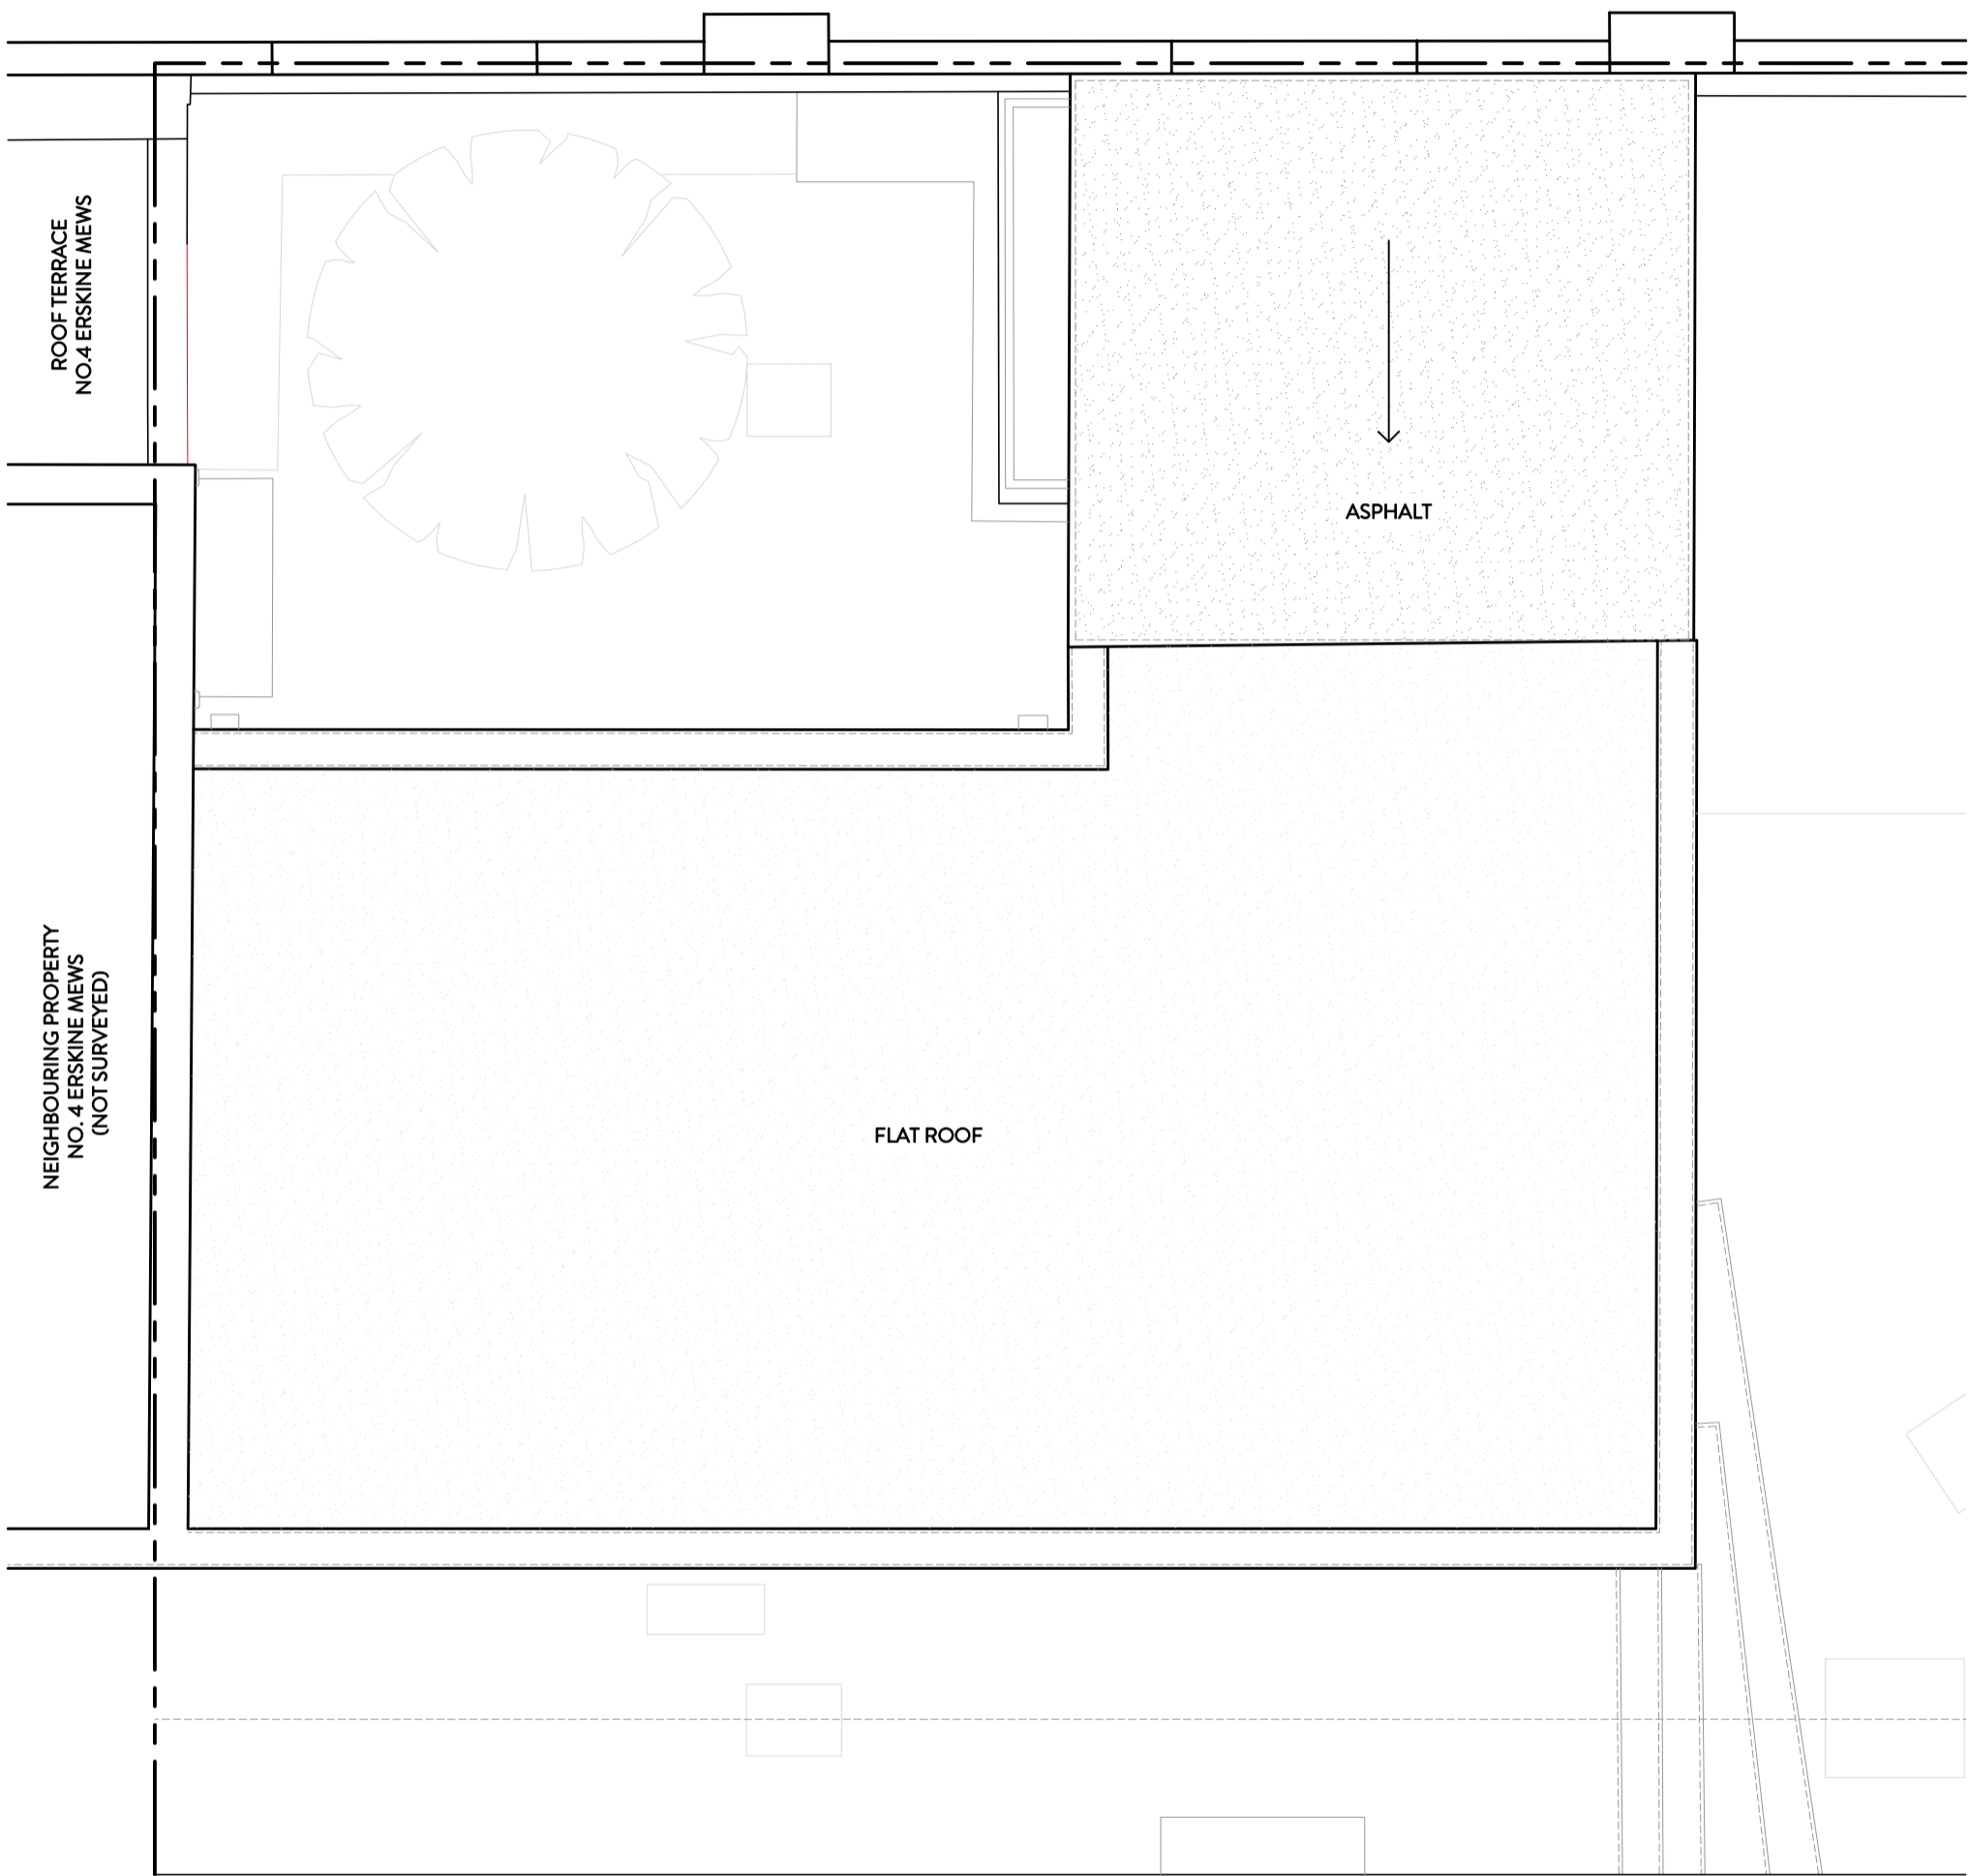

PROJECT: 5 ERSKINE MEWS, LONDON NW3 3AP

DRAWING TITLE: EXISTING ROOF PLAN

DATE: JULY 2023


STATUS: PLANNING


SCALE: 1:50 @ A3

DWG NO/REV:

MALIN+LYNN +44 (0)7980 504 546
+44 (0)7931 659006
hello@malinandlynn.com

106/103

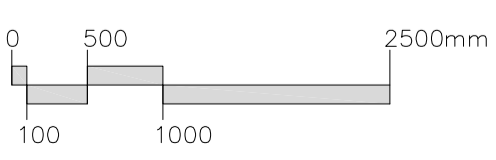

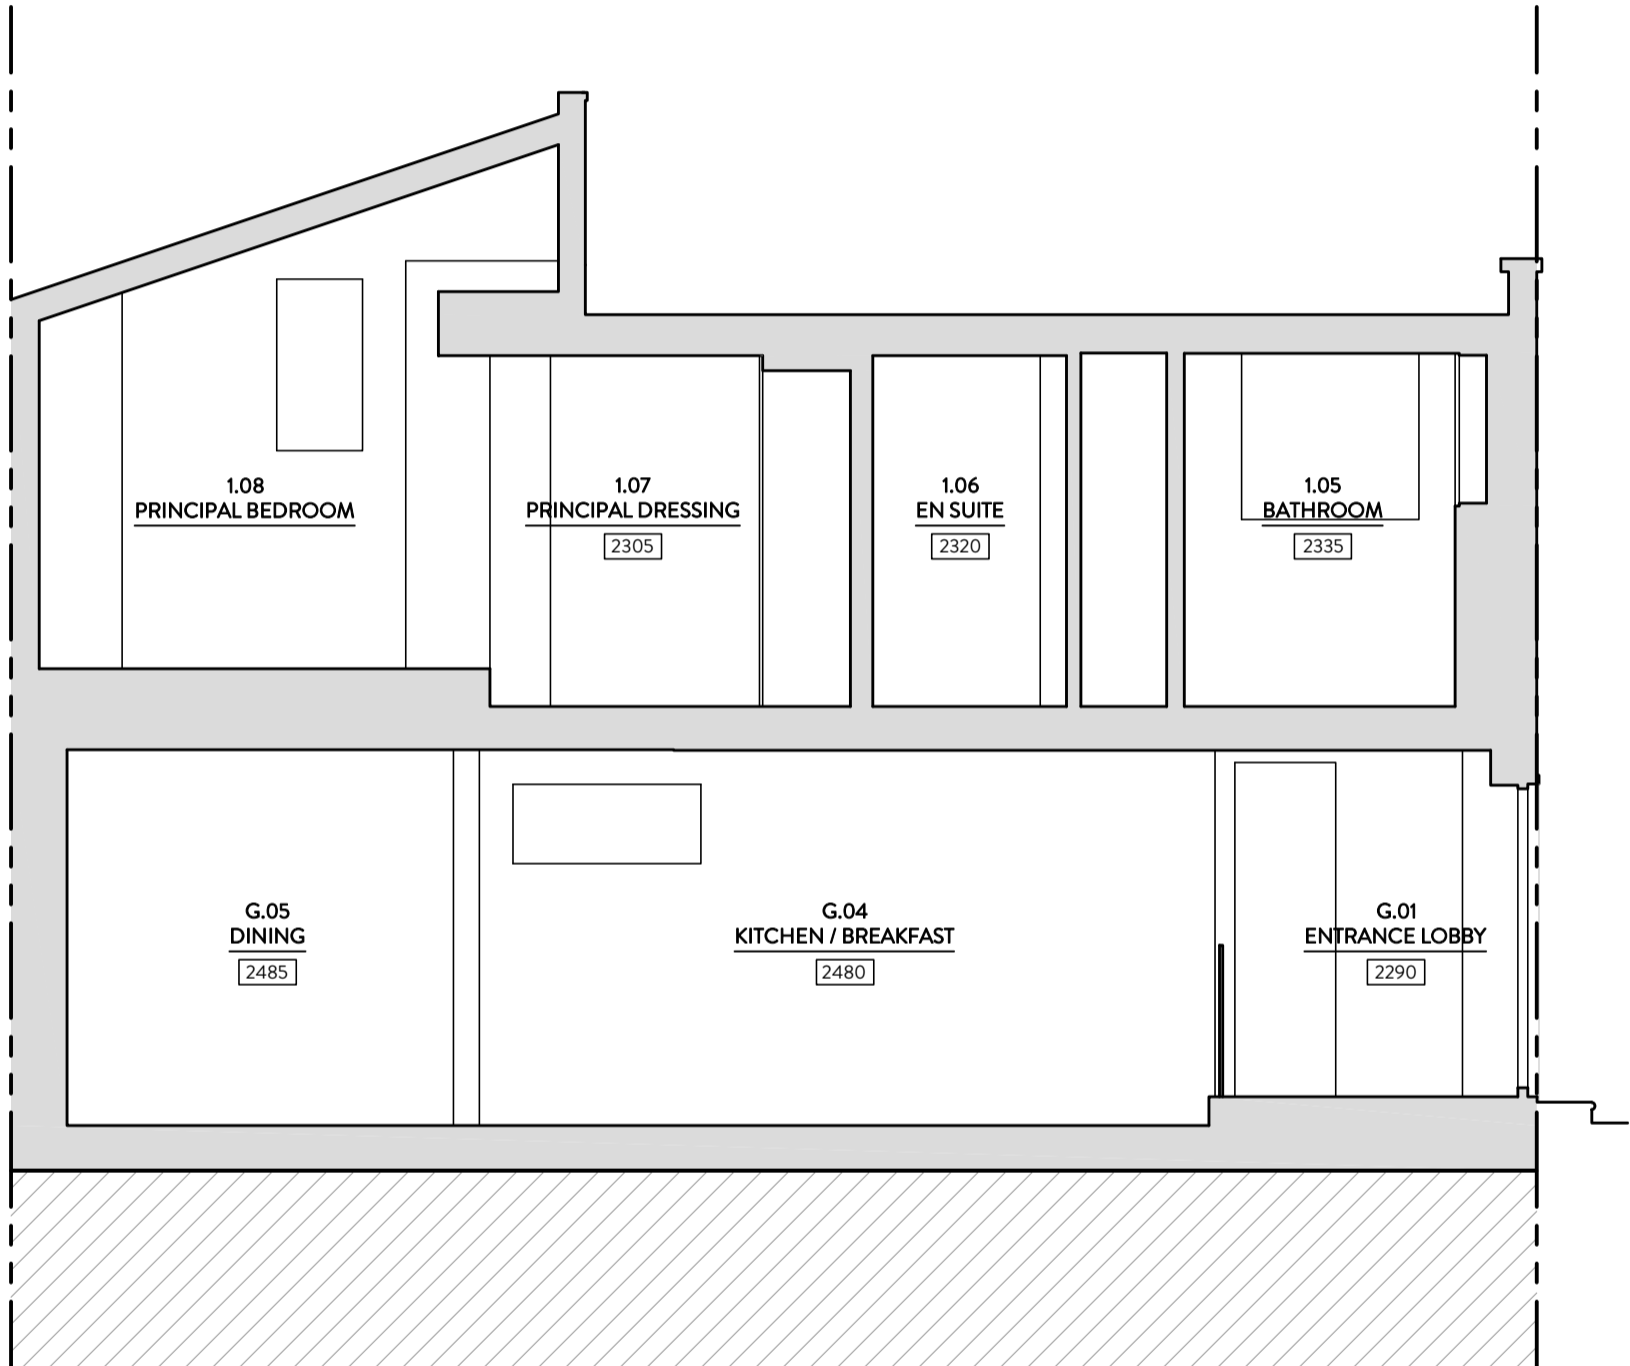


PROJECT: 5 ERSKINE MEWS, LONDON NW3 3AP


DRAWING TITLE: EXISTING SECTION A-A

DATE: JULY 2023 STATUS: PLANNING SCALE: 1:50 @ A3 DWG NO/REV:

MALIN+LYNN +44 (0)7980 504 546
+44 (0)7931 659006
hello@malinandlynn.com

106/104

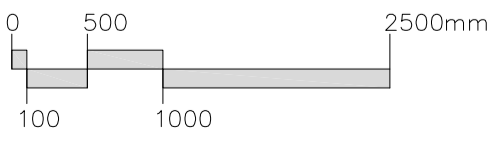

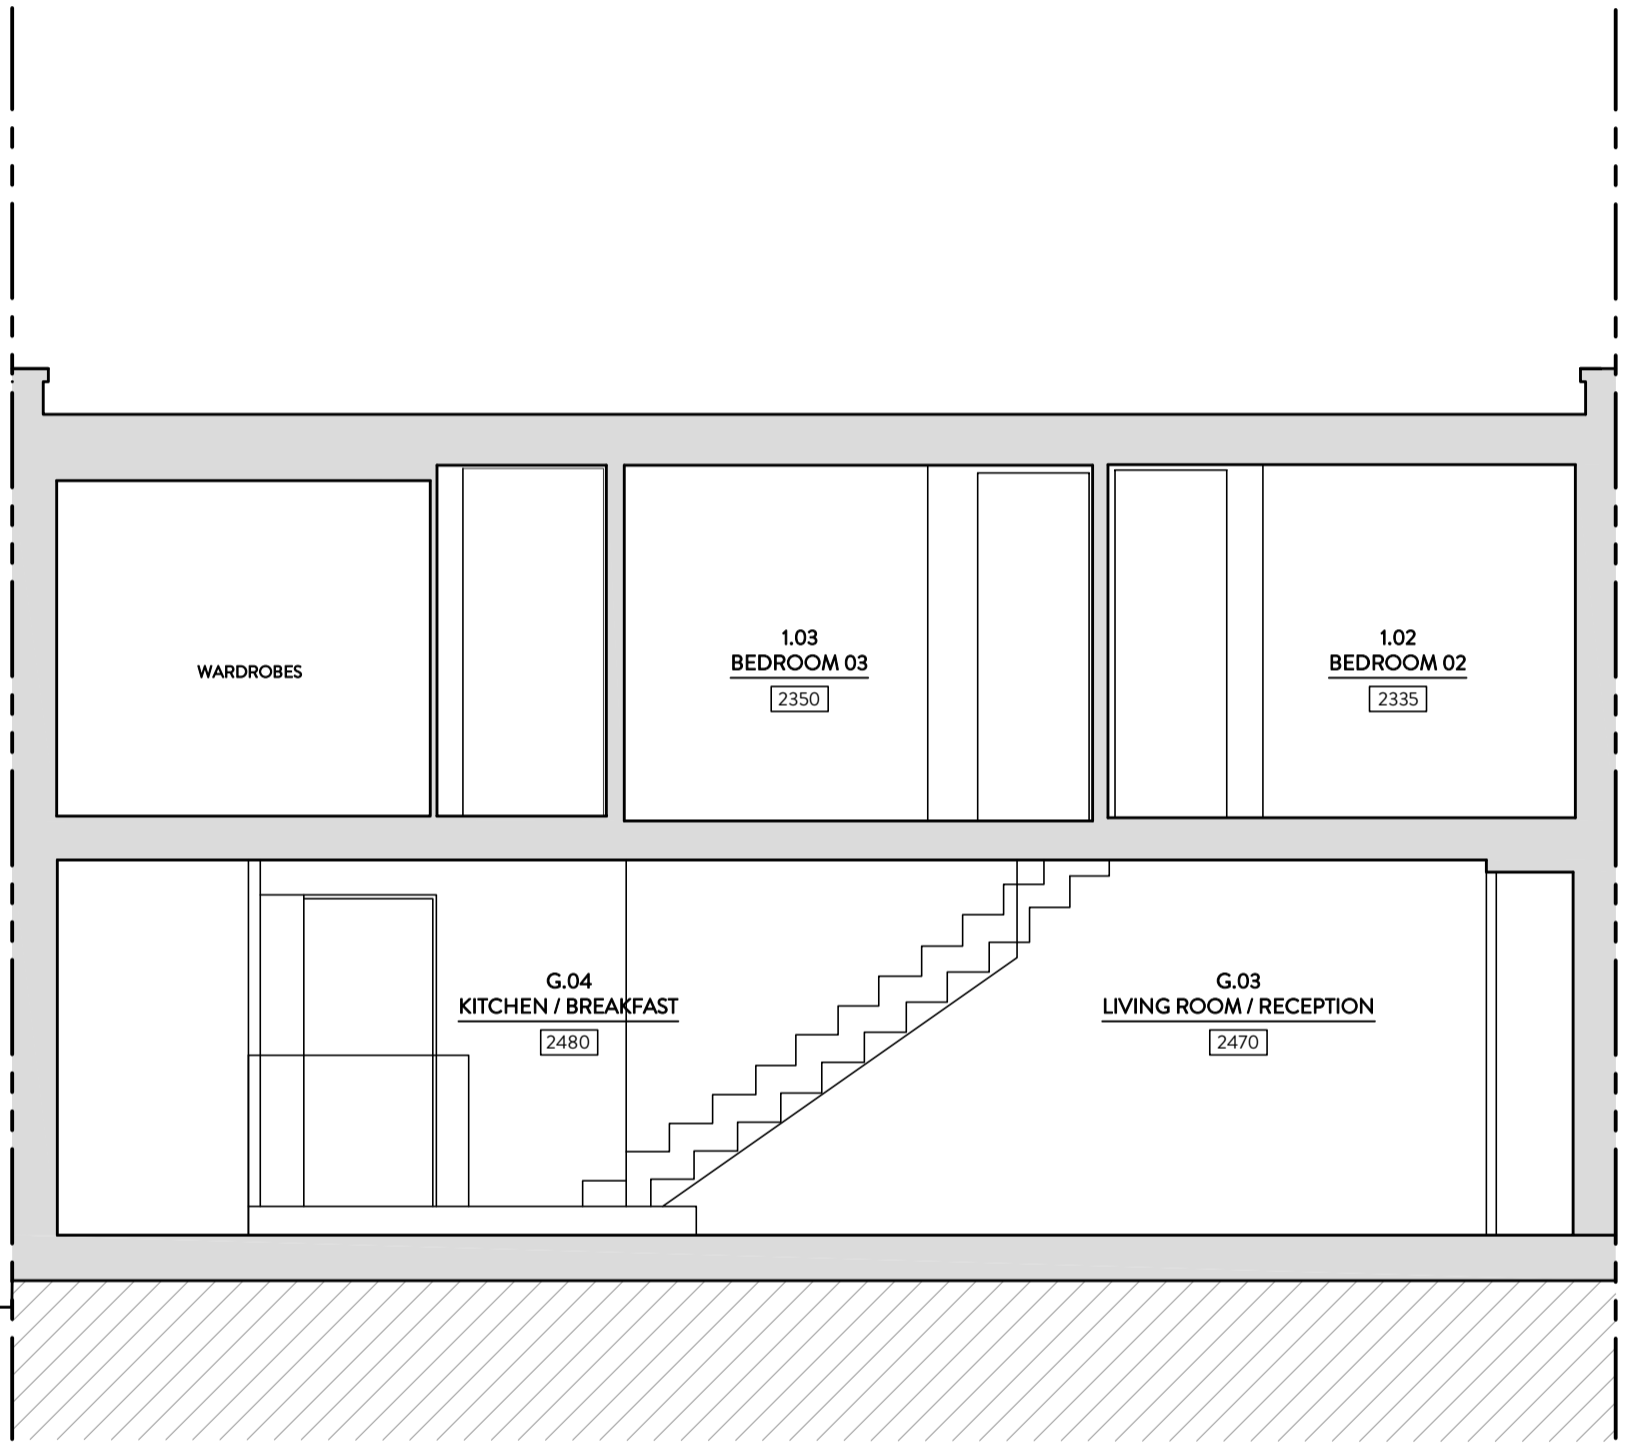

PROJECT: 5 ERSKINE MEWS, LONDON NW3 3AP

DRAWING TITLE: EXISTING SECTION B-B

DATE: JULY 2023


STATUS: PLANNING


SCALE: 1:50 @ A3

DWG NO/REV:

MALIN+LYNN +44 (0)7980 504 546
+44 (0)7931 659006
hello@malinandlynn.com

106/105

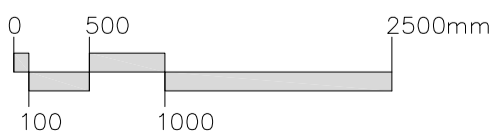

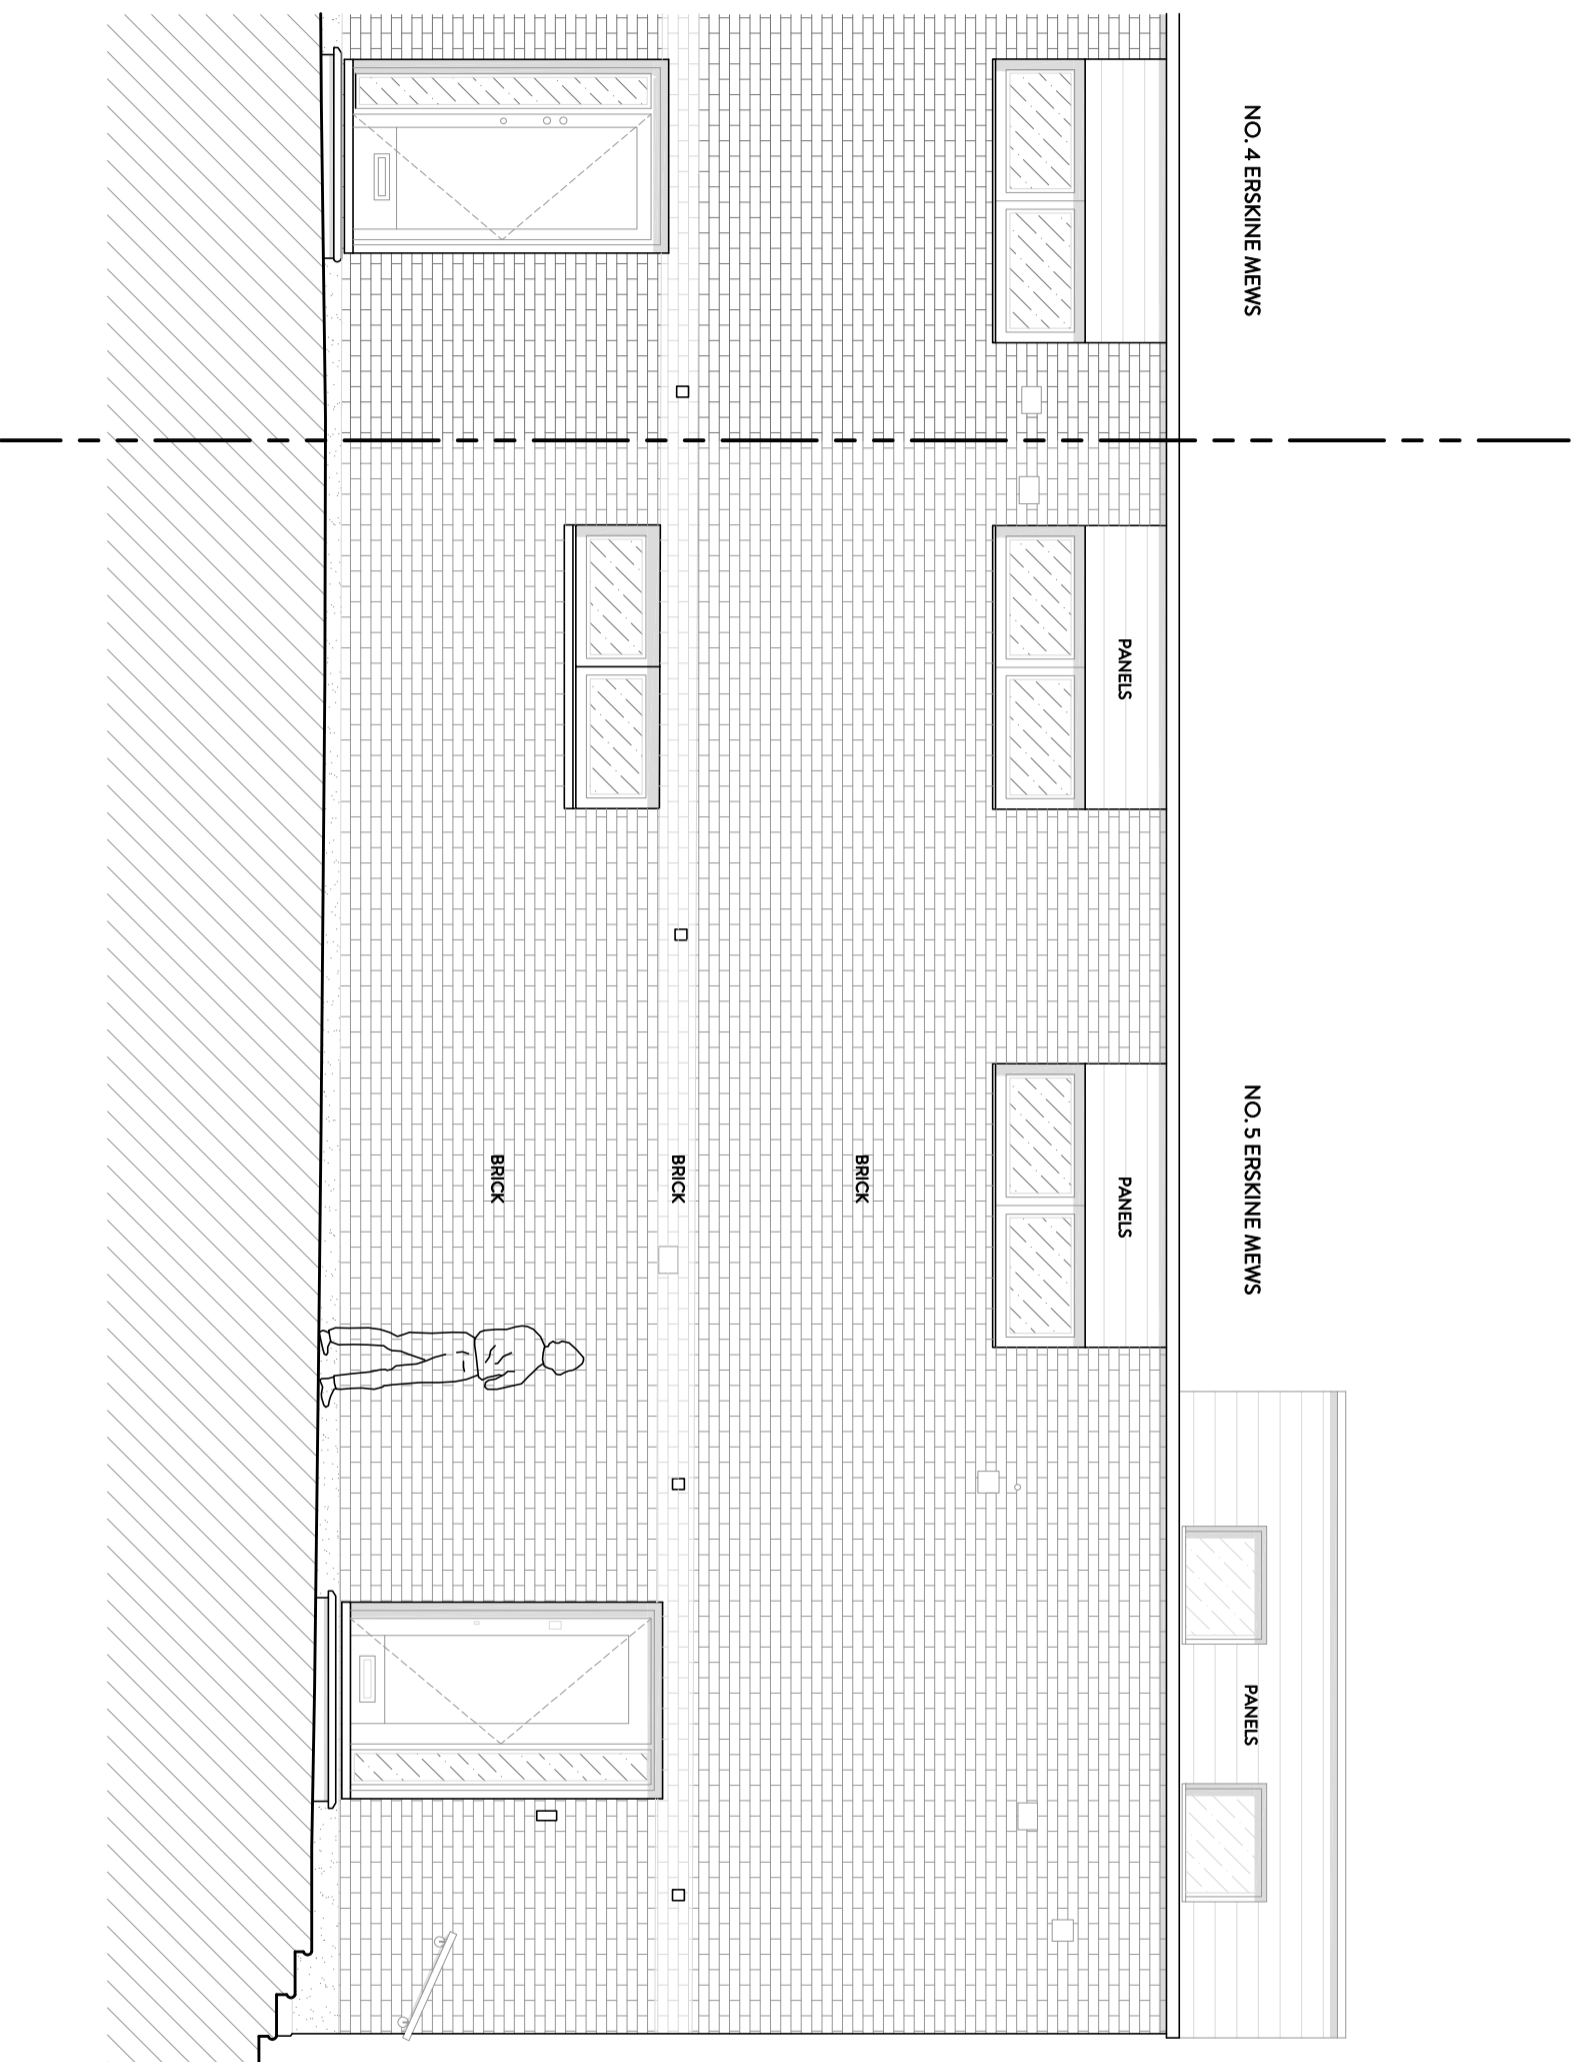

NO. 4 ERSKINE MEWS

NO. 5 ERSKINE MEWS

PANELS


PANELS

PANELS

BRICK

BRICK

BRICK

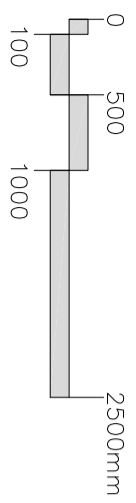


PROJECT: **5 ERSKINE MEWS, LONDON NW3 3AP**
 DRAWING TITLE: **EXISTING FRONT ELEVATION**

DATE: **JULY 2023** STATUS: **PLANNING** SCALE: **1:50 @ A3**

DWG NO/REV:

MALIN+LYNN
 +44 (0)7980 504 546
 +44 (0)7931 659006
 hello@malinlynn.com

106/106

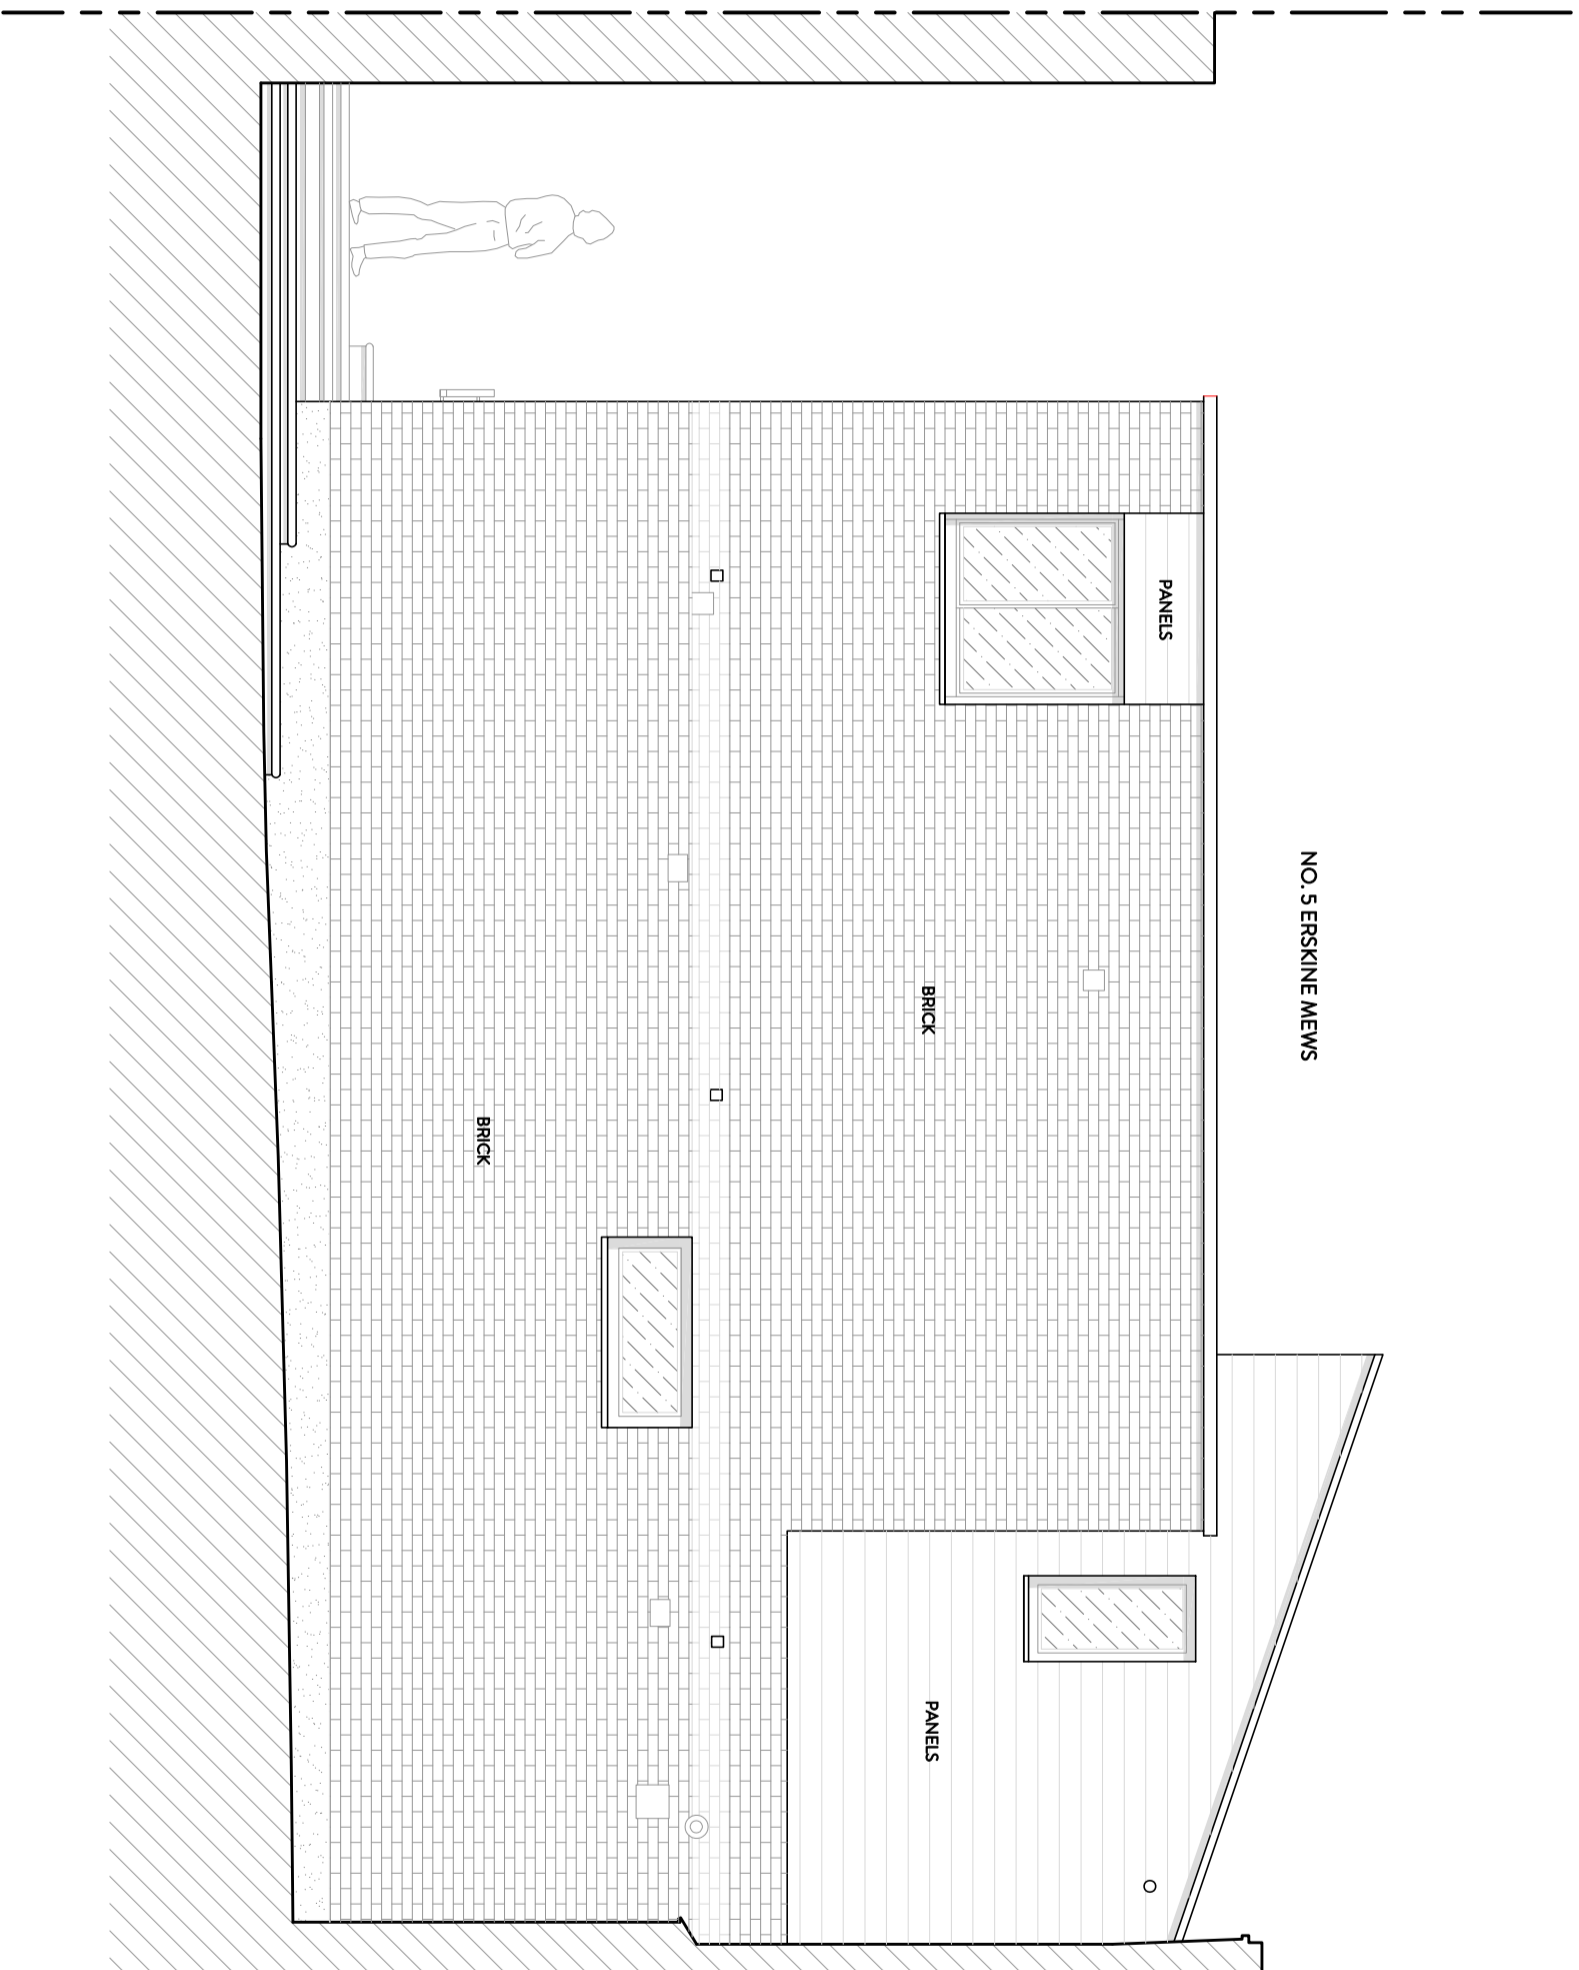


NO. 5 ERSKINE MEWS

PANELS

BRICK

BRICK

PANELS

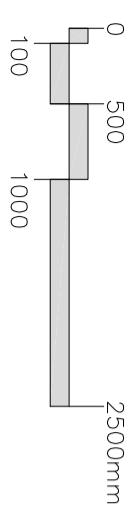

PROJECT: **5 ERSKINE MEWS, LONDON NW3 3AP**




DRAWING TITLE: **EXISTING SIDE ELEVATION**

DATE: **JULY 2023** STATUS: **PLANNING** SCALE: **1:50 @ A3** DWG NO/REV:

MALIN+LYNN

+44 (0)7980 504 546
+44 (0)7931 659006
hello@malinlynn.com

106/107

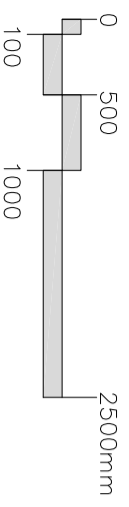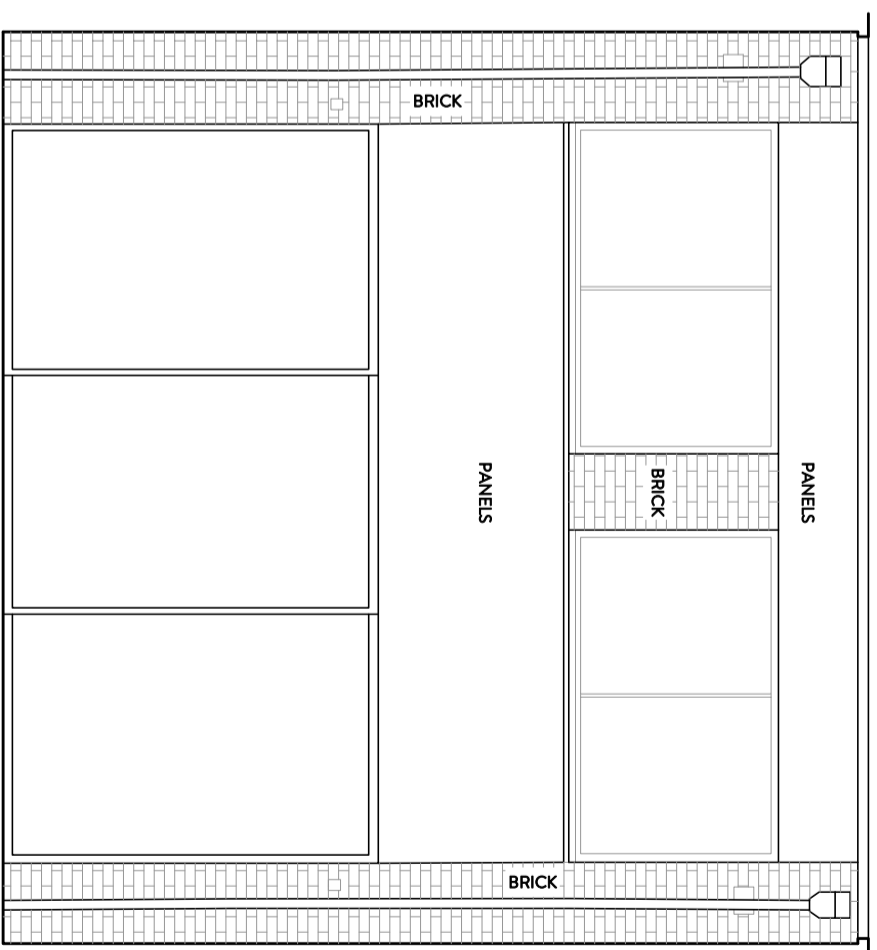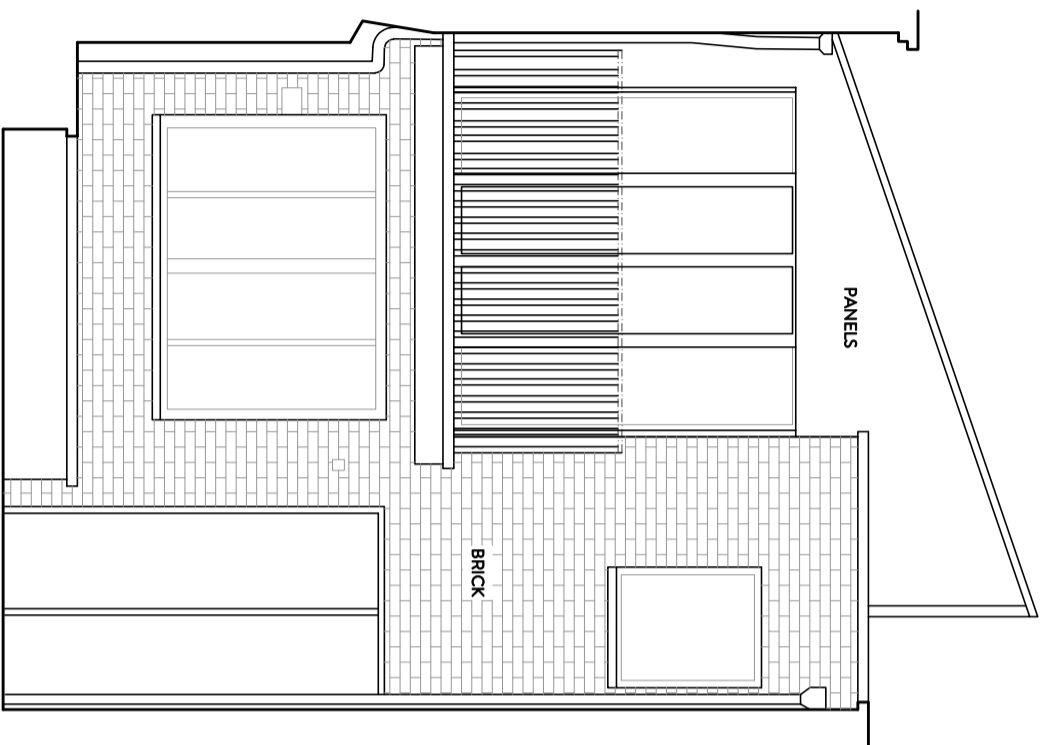

PROJECT: **5 ERSKINE MEWS, LONDON NW3 3AP**
 DRAWING TITLE: **EXISTING COURTYARD ELEVATIONS**

DATE: **JULY 2023** STATUS: **PLANNING** SCALE: **1:50 @ A3**

DWG NO/REV:

MALIN+LYNN
 +44 (0)7980 504 546
 +44 (0)7931 659006
 hello@malinlynn.com

106/108